



Samþykkt  
 13 MAI 2008  
*Algi Kjartan*  
 Byggingarfulltrúi uppsveita Árnessýslu

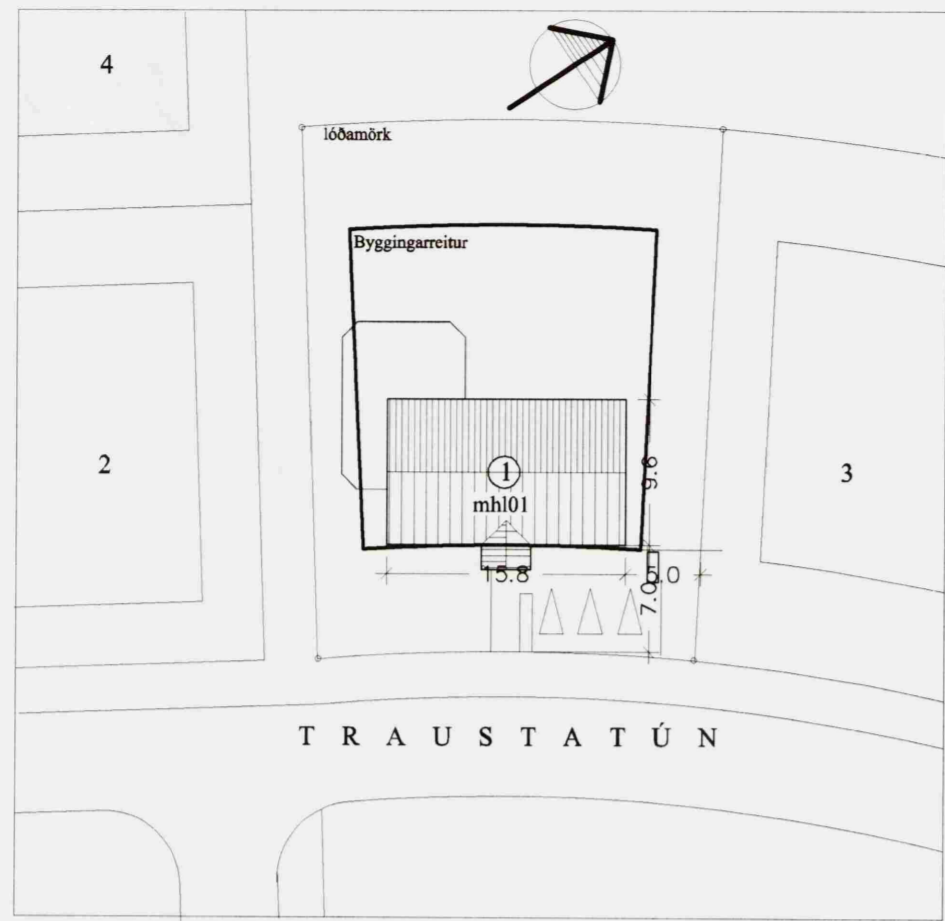

AFSTÖÐUMYND 1:500

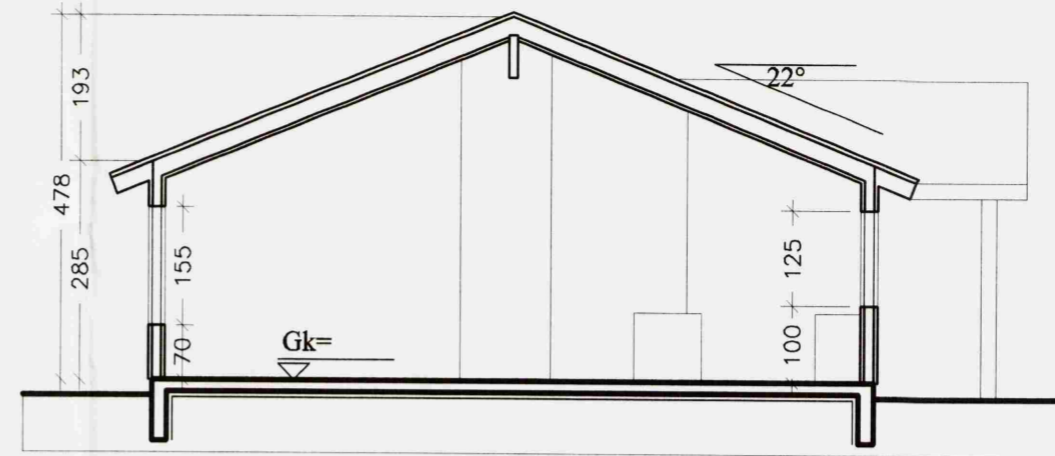


SNEIÐING a-a 1:100




ÚTLIT AUSTUR 1:100



ÚTLIT NORÐUR 1:100

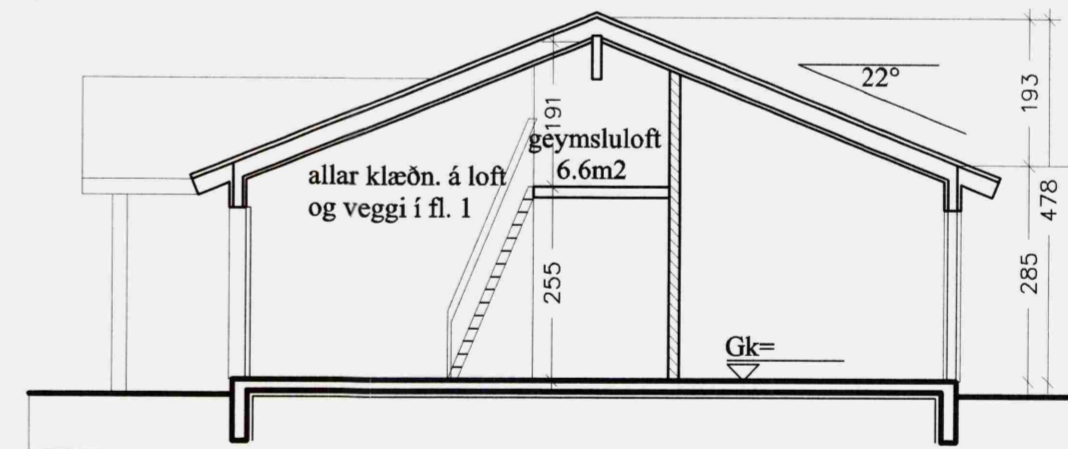

SNEIÐING b-b 1:100

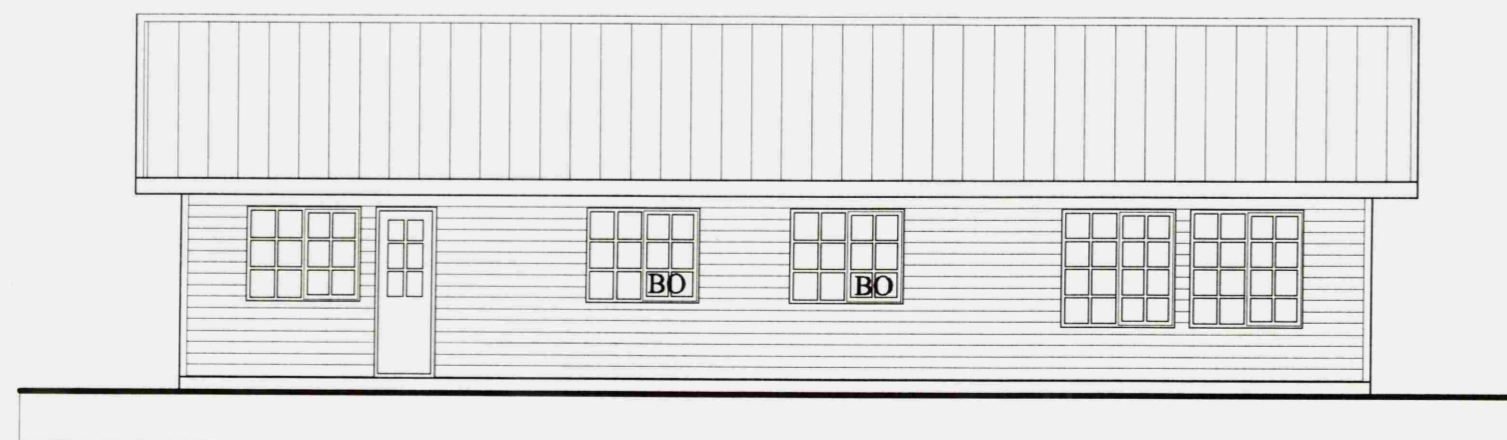

ÚTLIT VESTUR 1:100



ÚTLIT SUÐUR 1:100

verkefni  
 Traustatún 1

heiti teikningar  
 Afstöðumynd  
 Sneiðing, útlit  
 dags  
 21.1.2008

skv.  
 1:500  
 1:100

Nr.  
 A 102

Ársæll Vignisson Arkitekt  
 kt. 101255-3369  
 Hamraborg 7  
 200 Kópavogur

555 4795

*5.5.2008 Ársæll Vignisson*