



GOTT TILTAK
 22 JUN 2011
Jón Ben
 190665-4298


Upphaflegur höf. Guðmundur Björnsson 1991

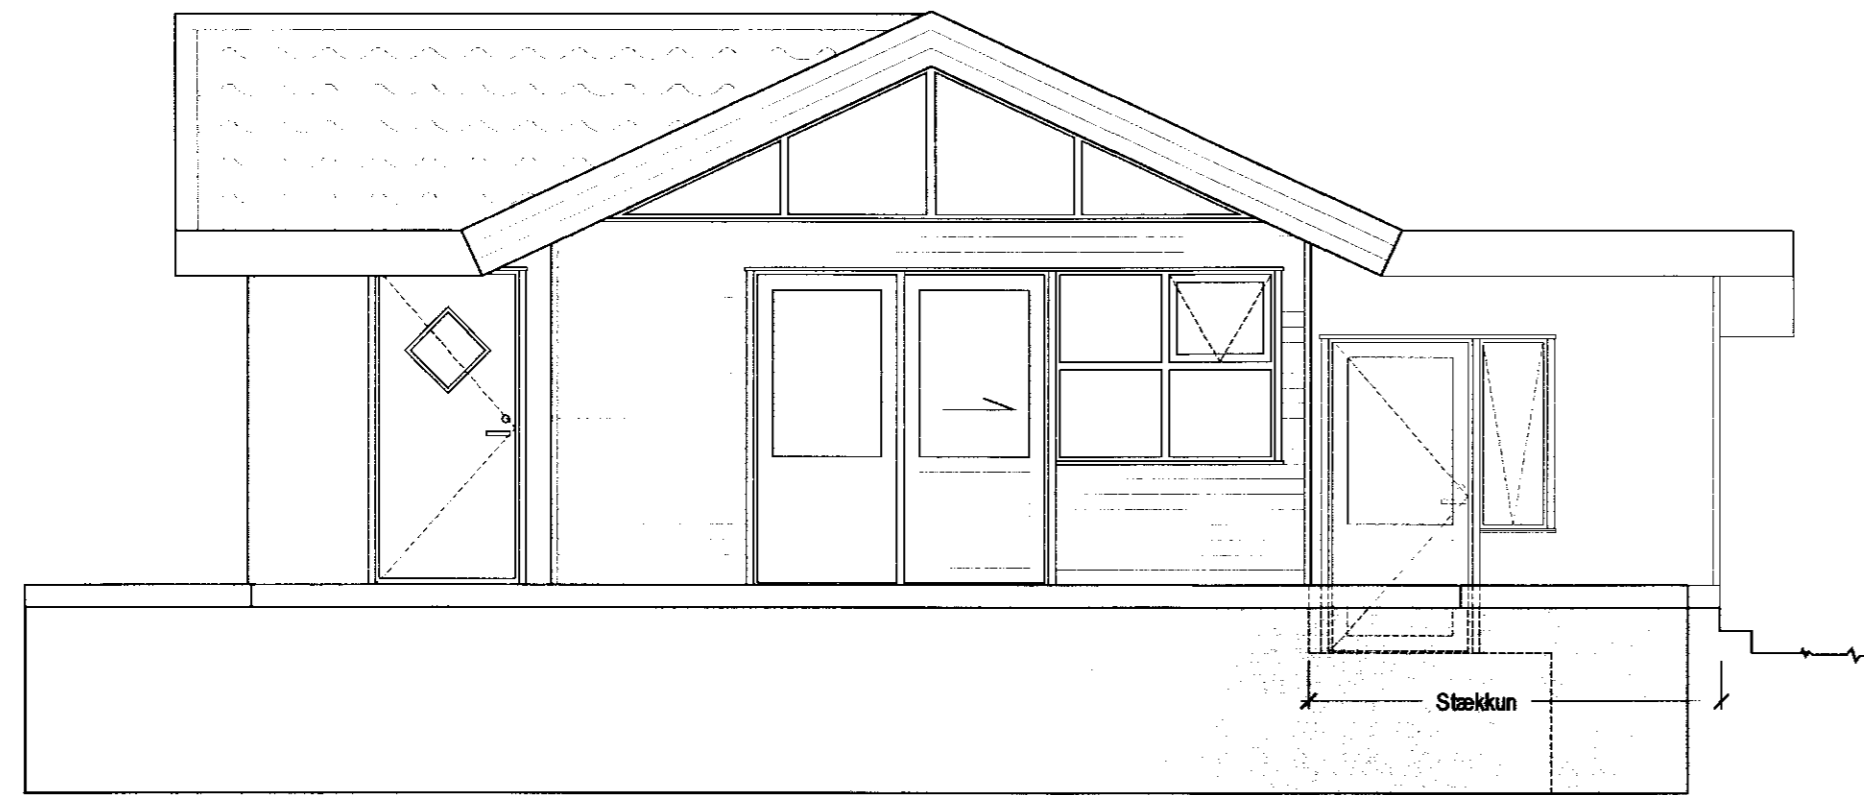


SUDURHLID

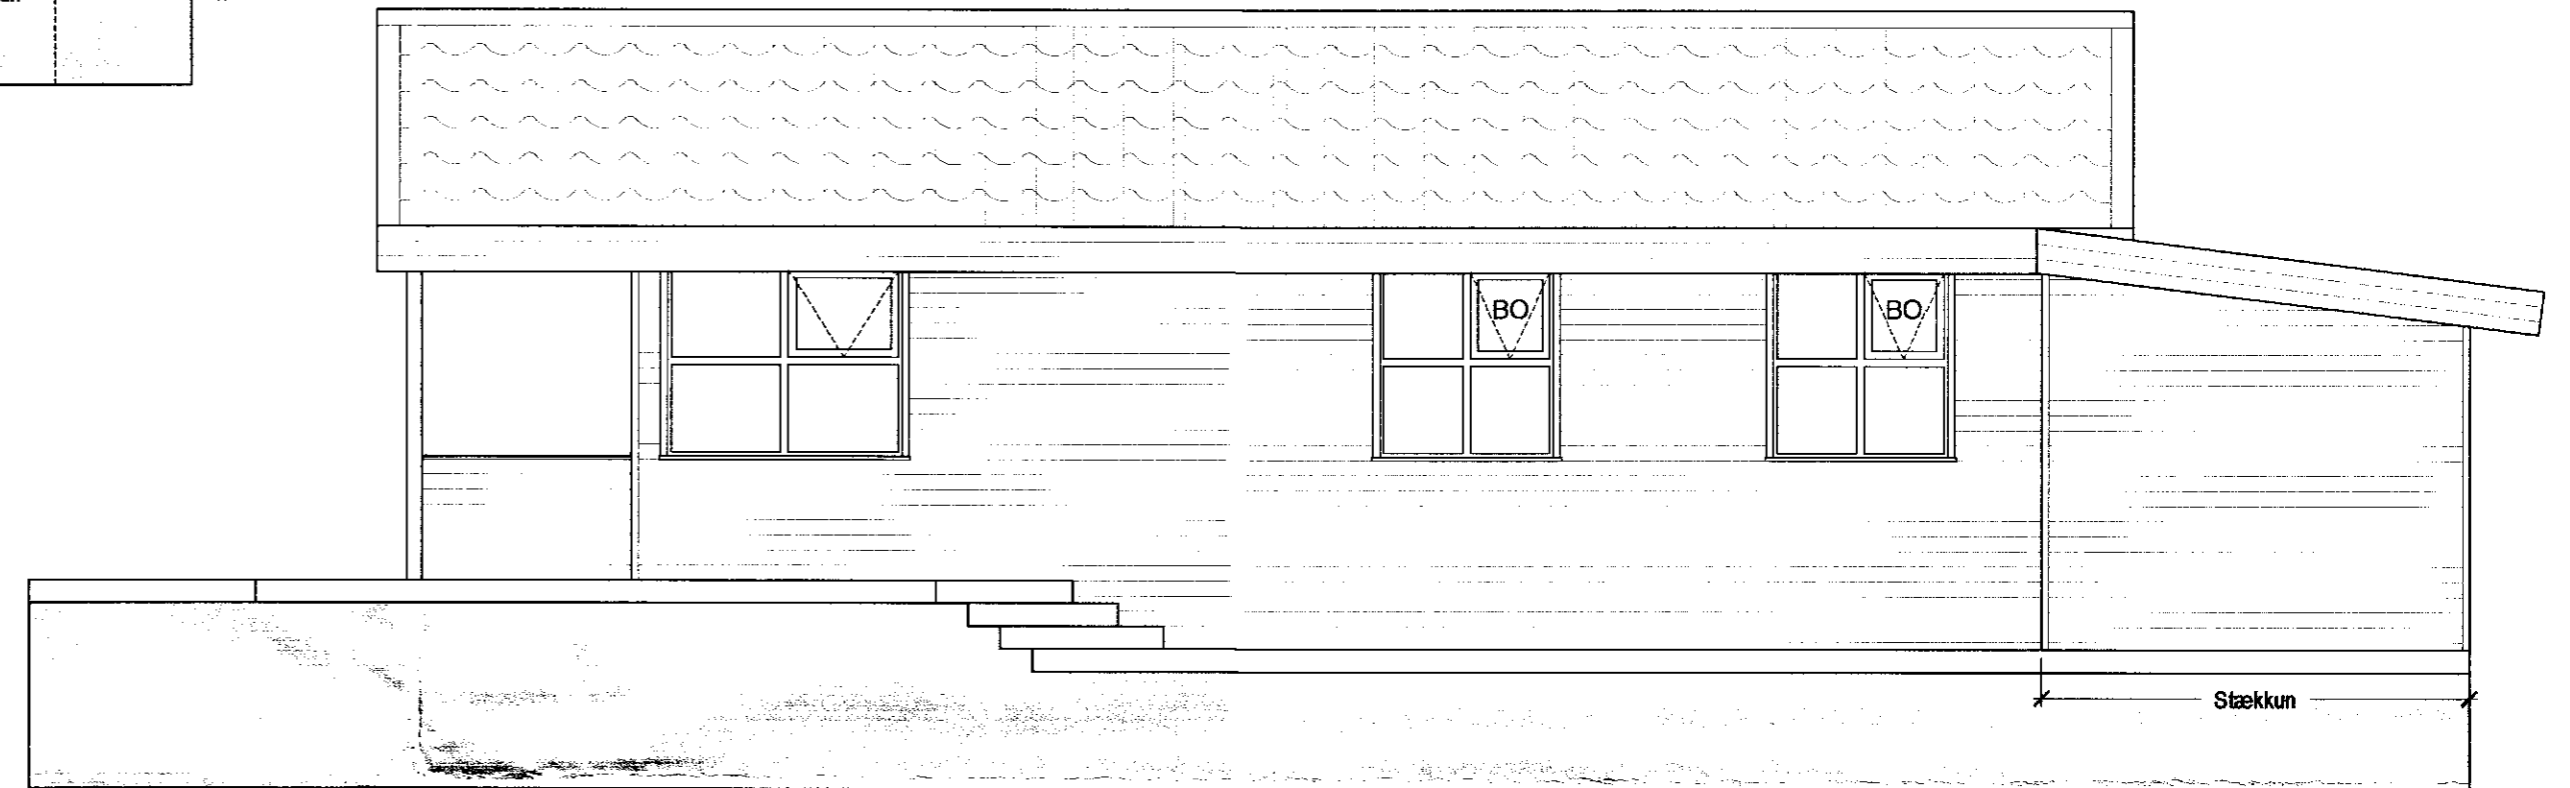

AUSTURHLID

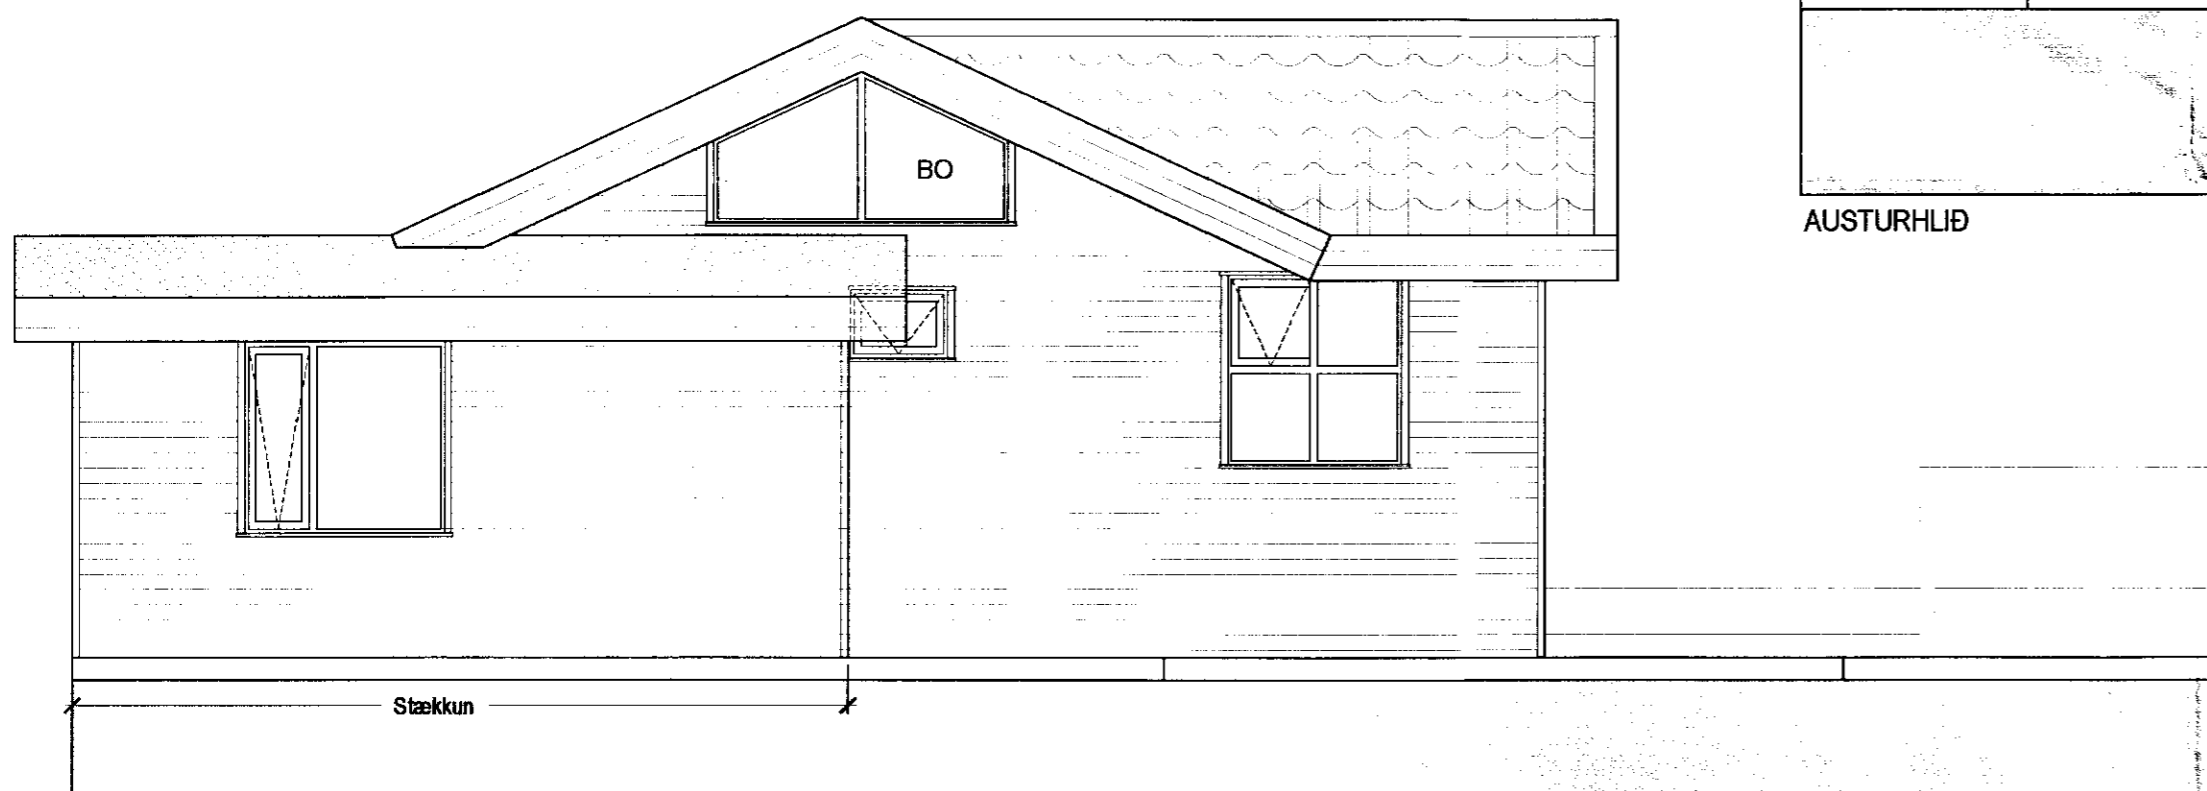

NORÐURHLID

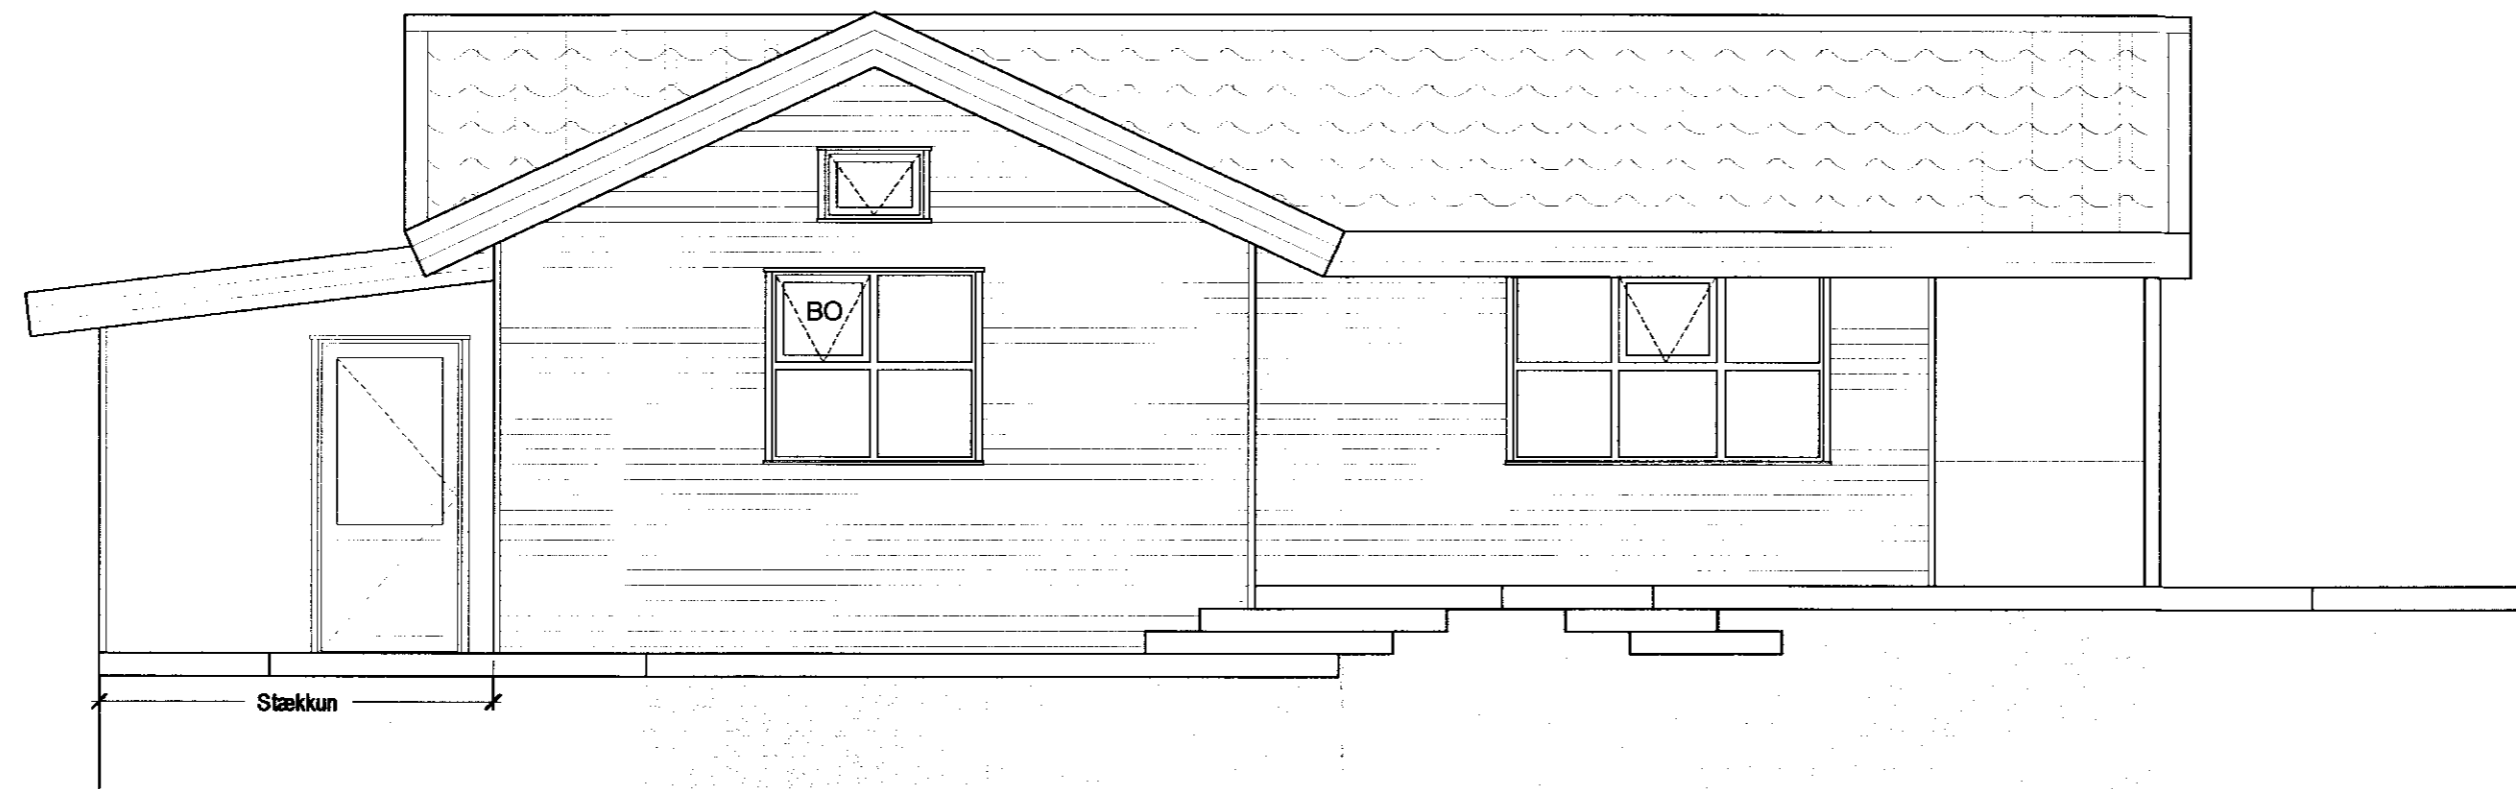

VESTURHLID

10M

Sumarbústaður

Lóð nr. 26, Útey I, Laugardalshreppi Árnessýslu

Aðaluppdráttur

ÚTLIT

Landnr. 168212, St.gr. 2206648, Mhl. 01

MKV.: 1:50

DAGS: 14.06.2011

TEIKNAD: Jón Ben

SKRÁ: G1.dwg

(99)2.03

Jón Ben

Jón Ben Einarsson BFI
kt: 190665-4298

NORÐURVELLIR 4 - 230 KEFLAVÍK - S: 421 3263 - GSM 847 2503 jonben@artatek.is

© JÓN BEN
ÖLL AFNOT OG AFRITUN TEIKNINGAR AÐ HLUTA EÐA Í HEILD ER HÁÐ SKRIFLEGU LEYFI HÖFUNÐAR