
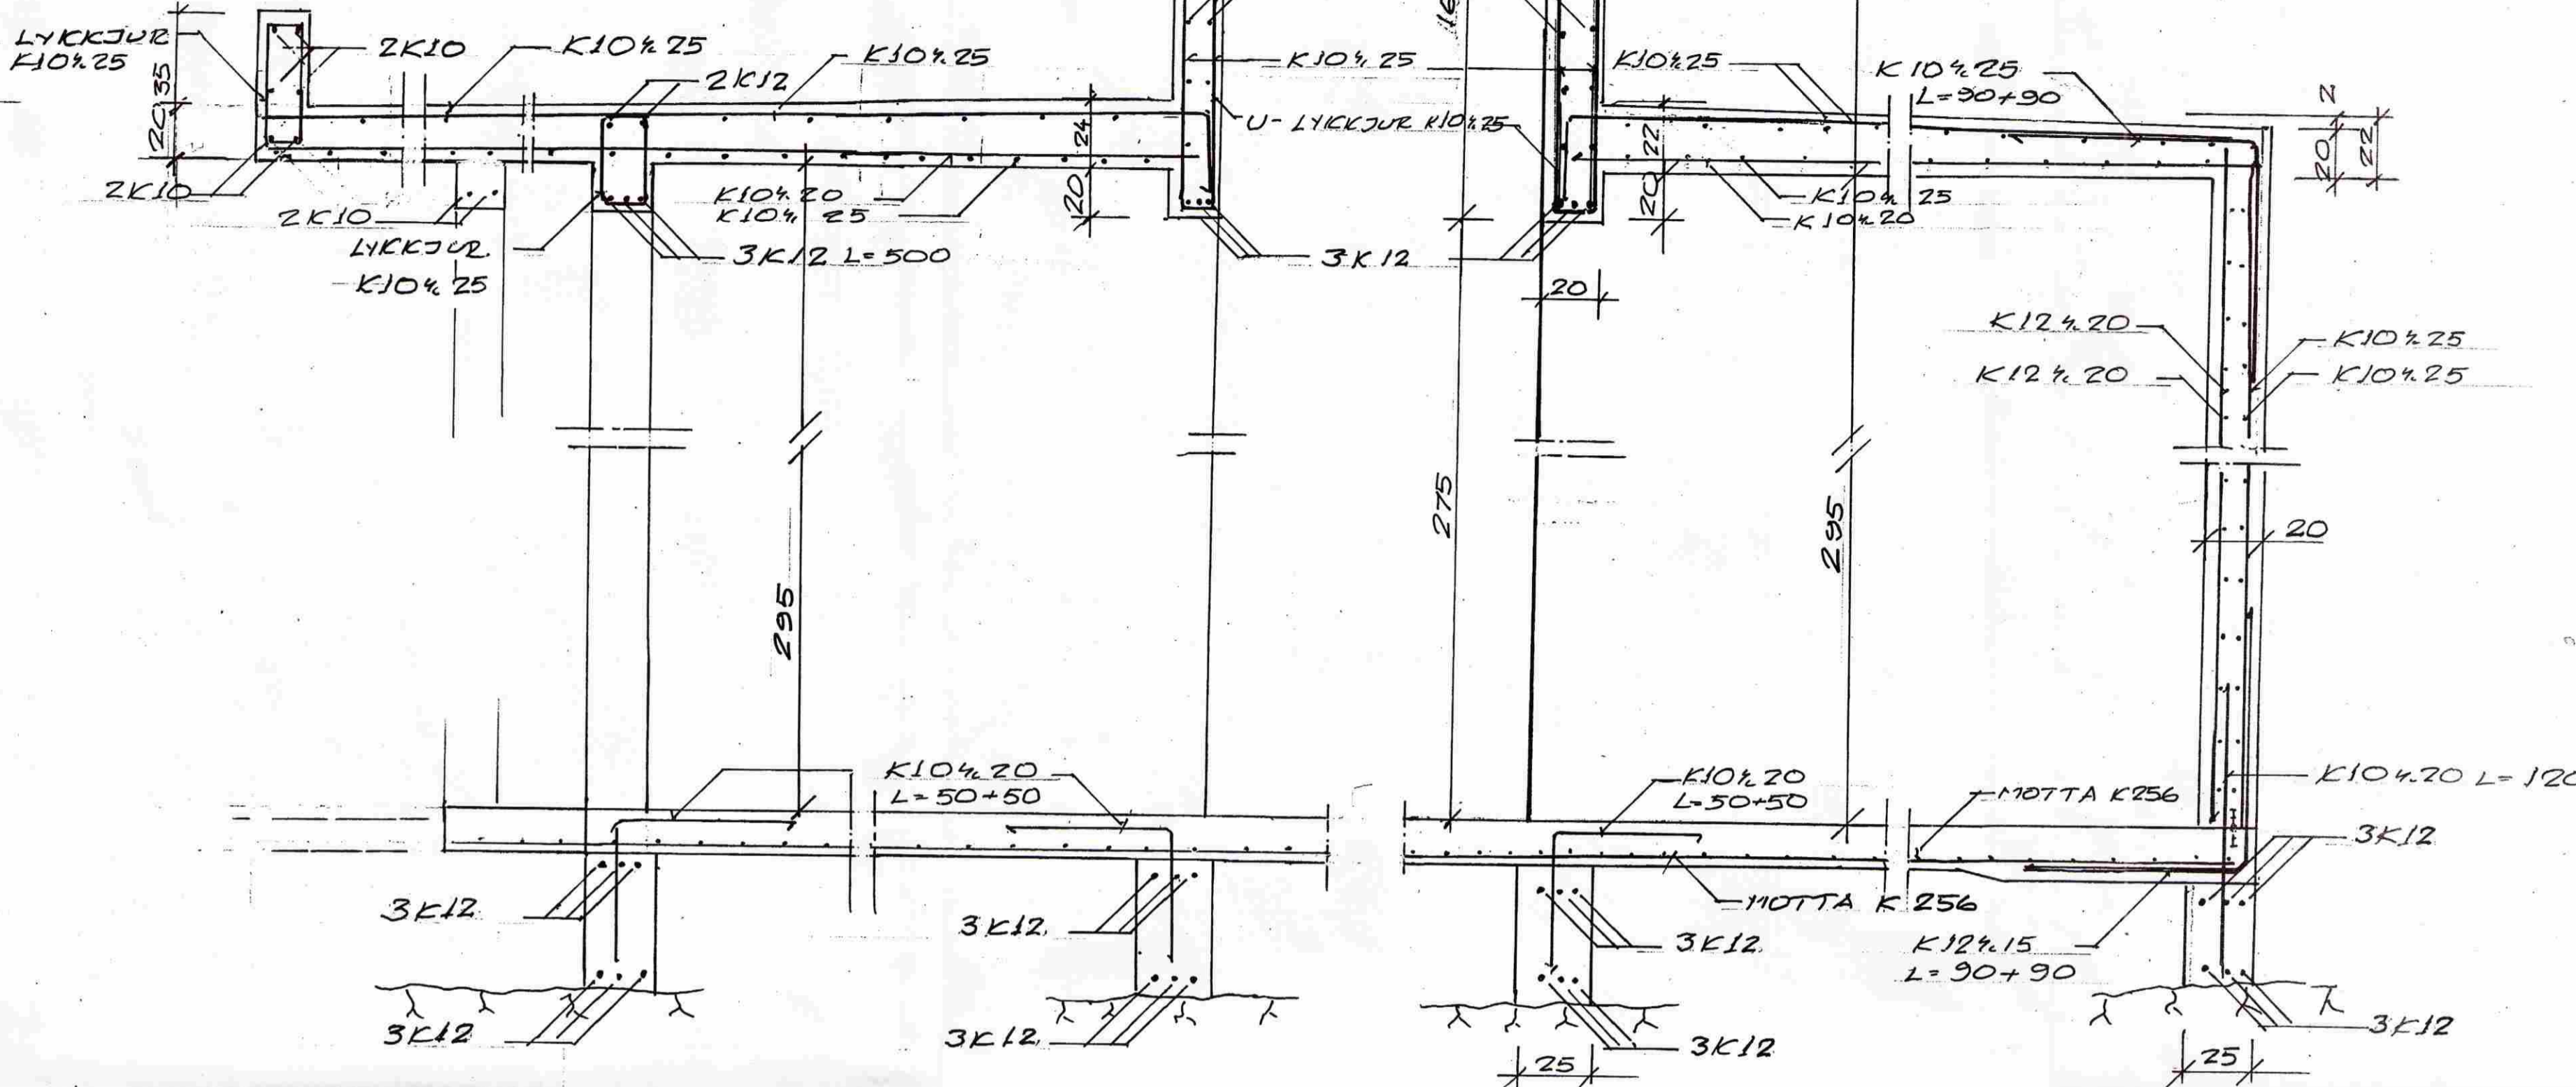



C-C 1:20

SNID A-A 1:20

SNID D-D 1:20

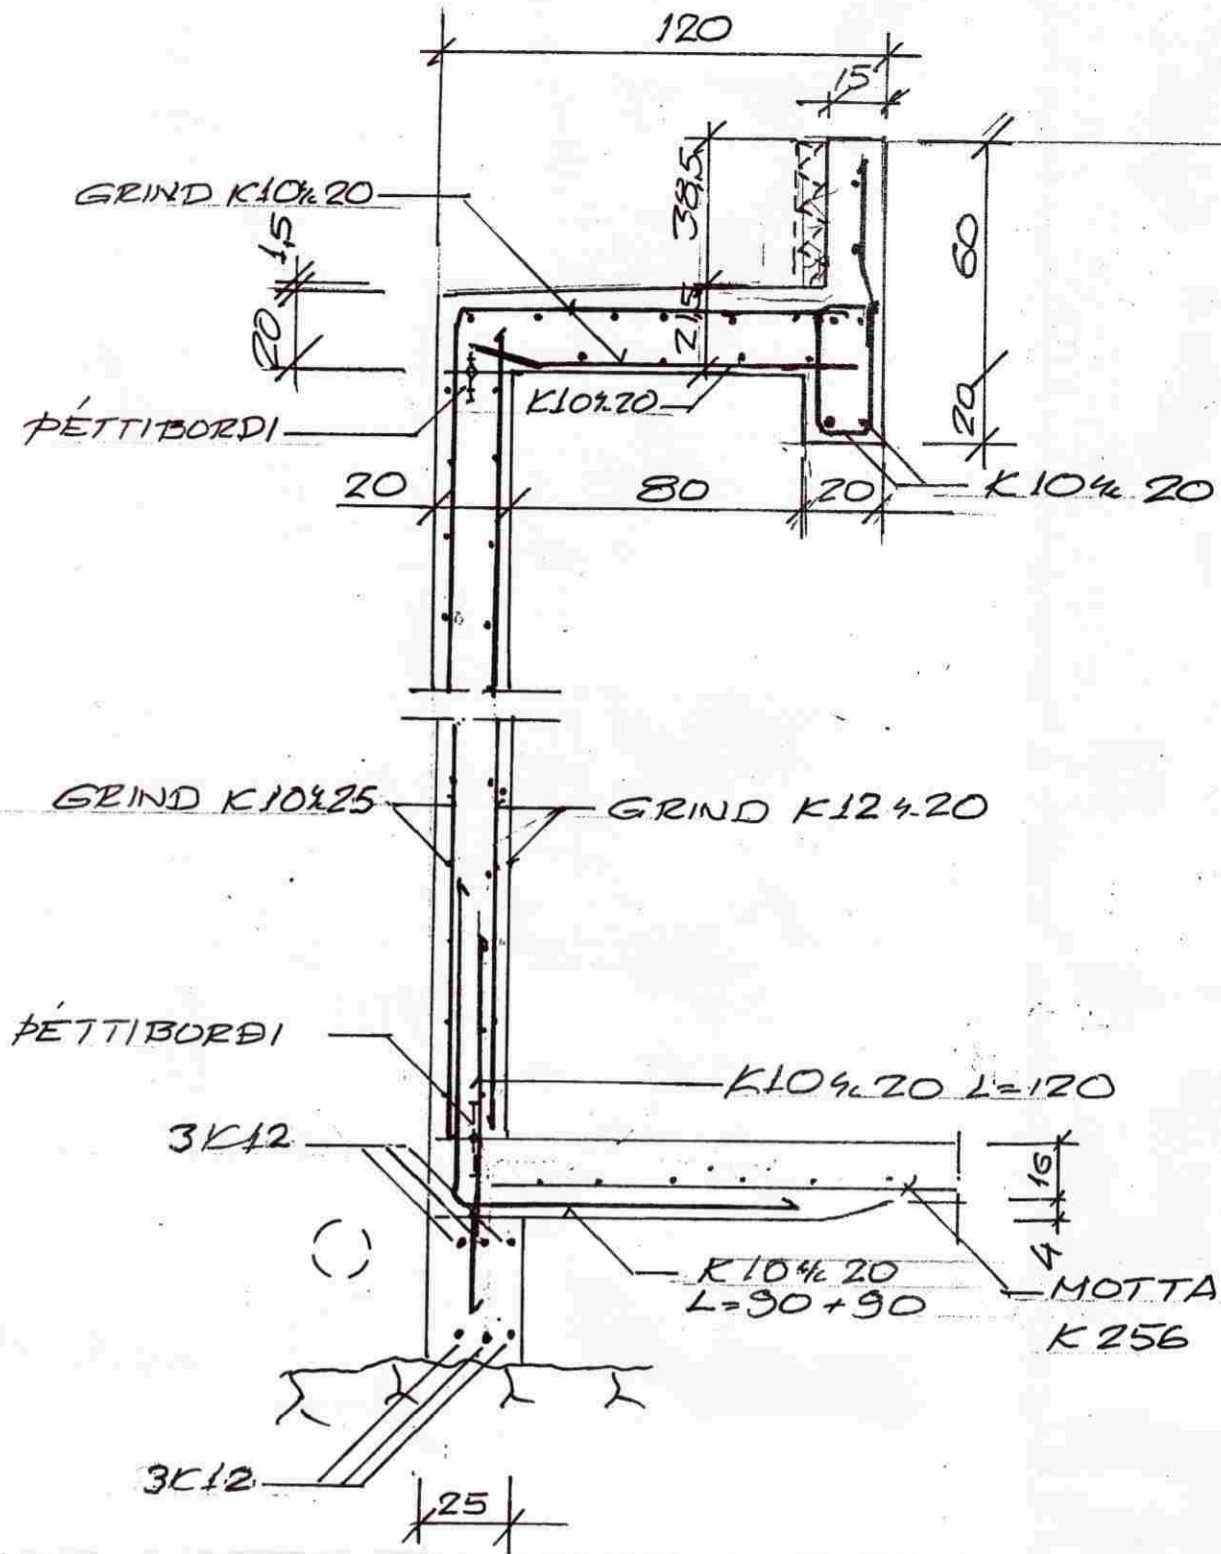


SNID B-B 1:20

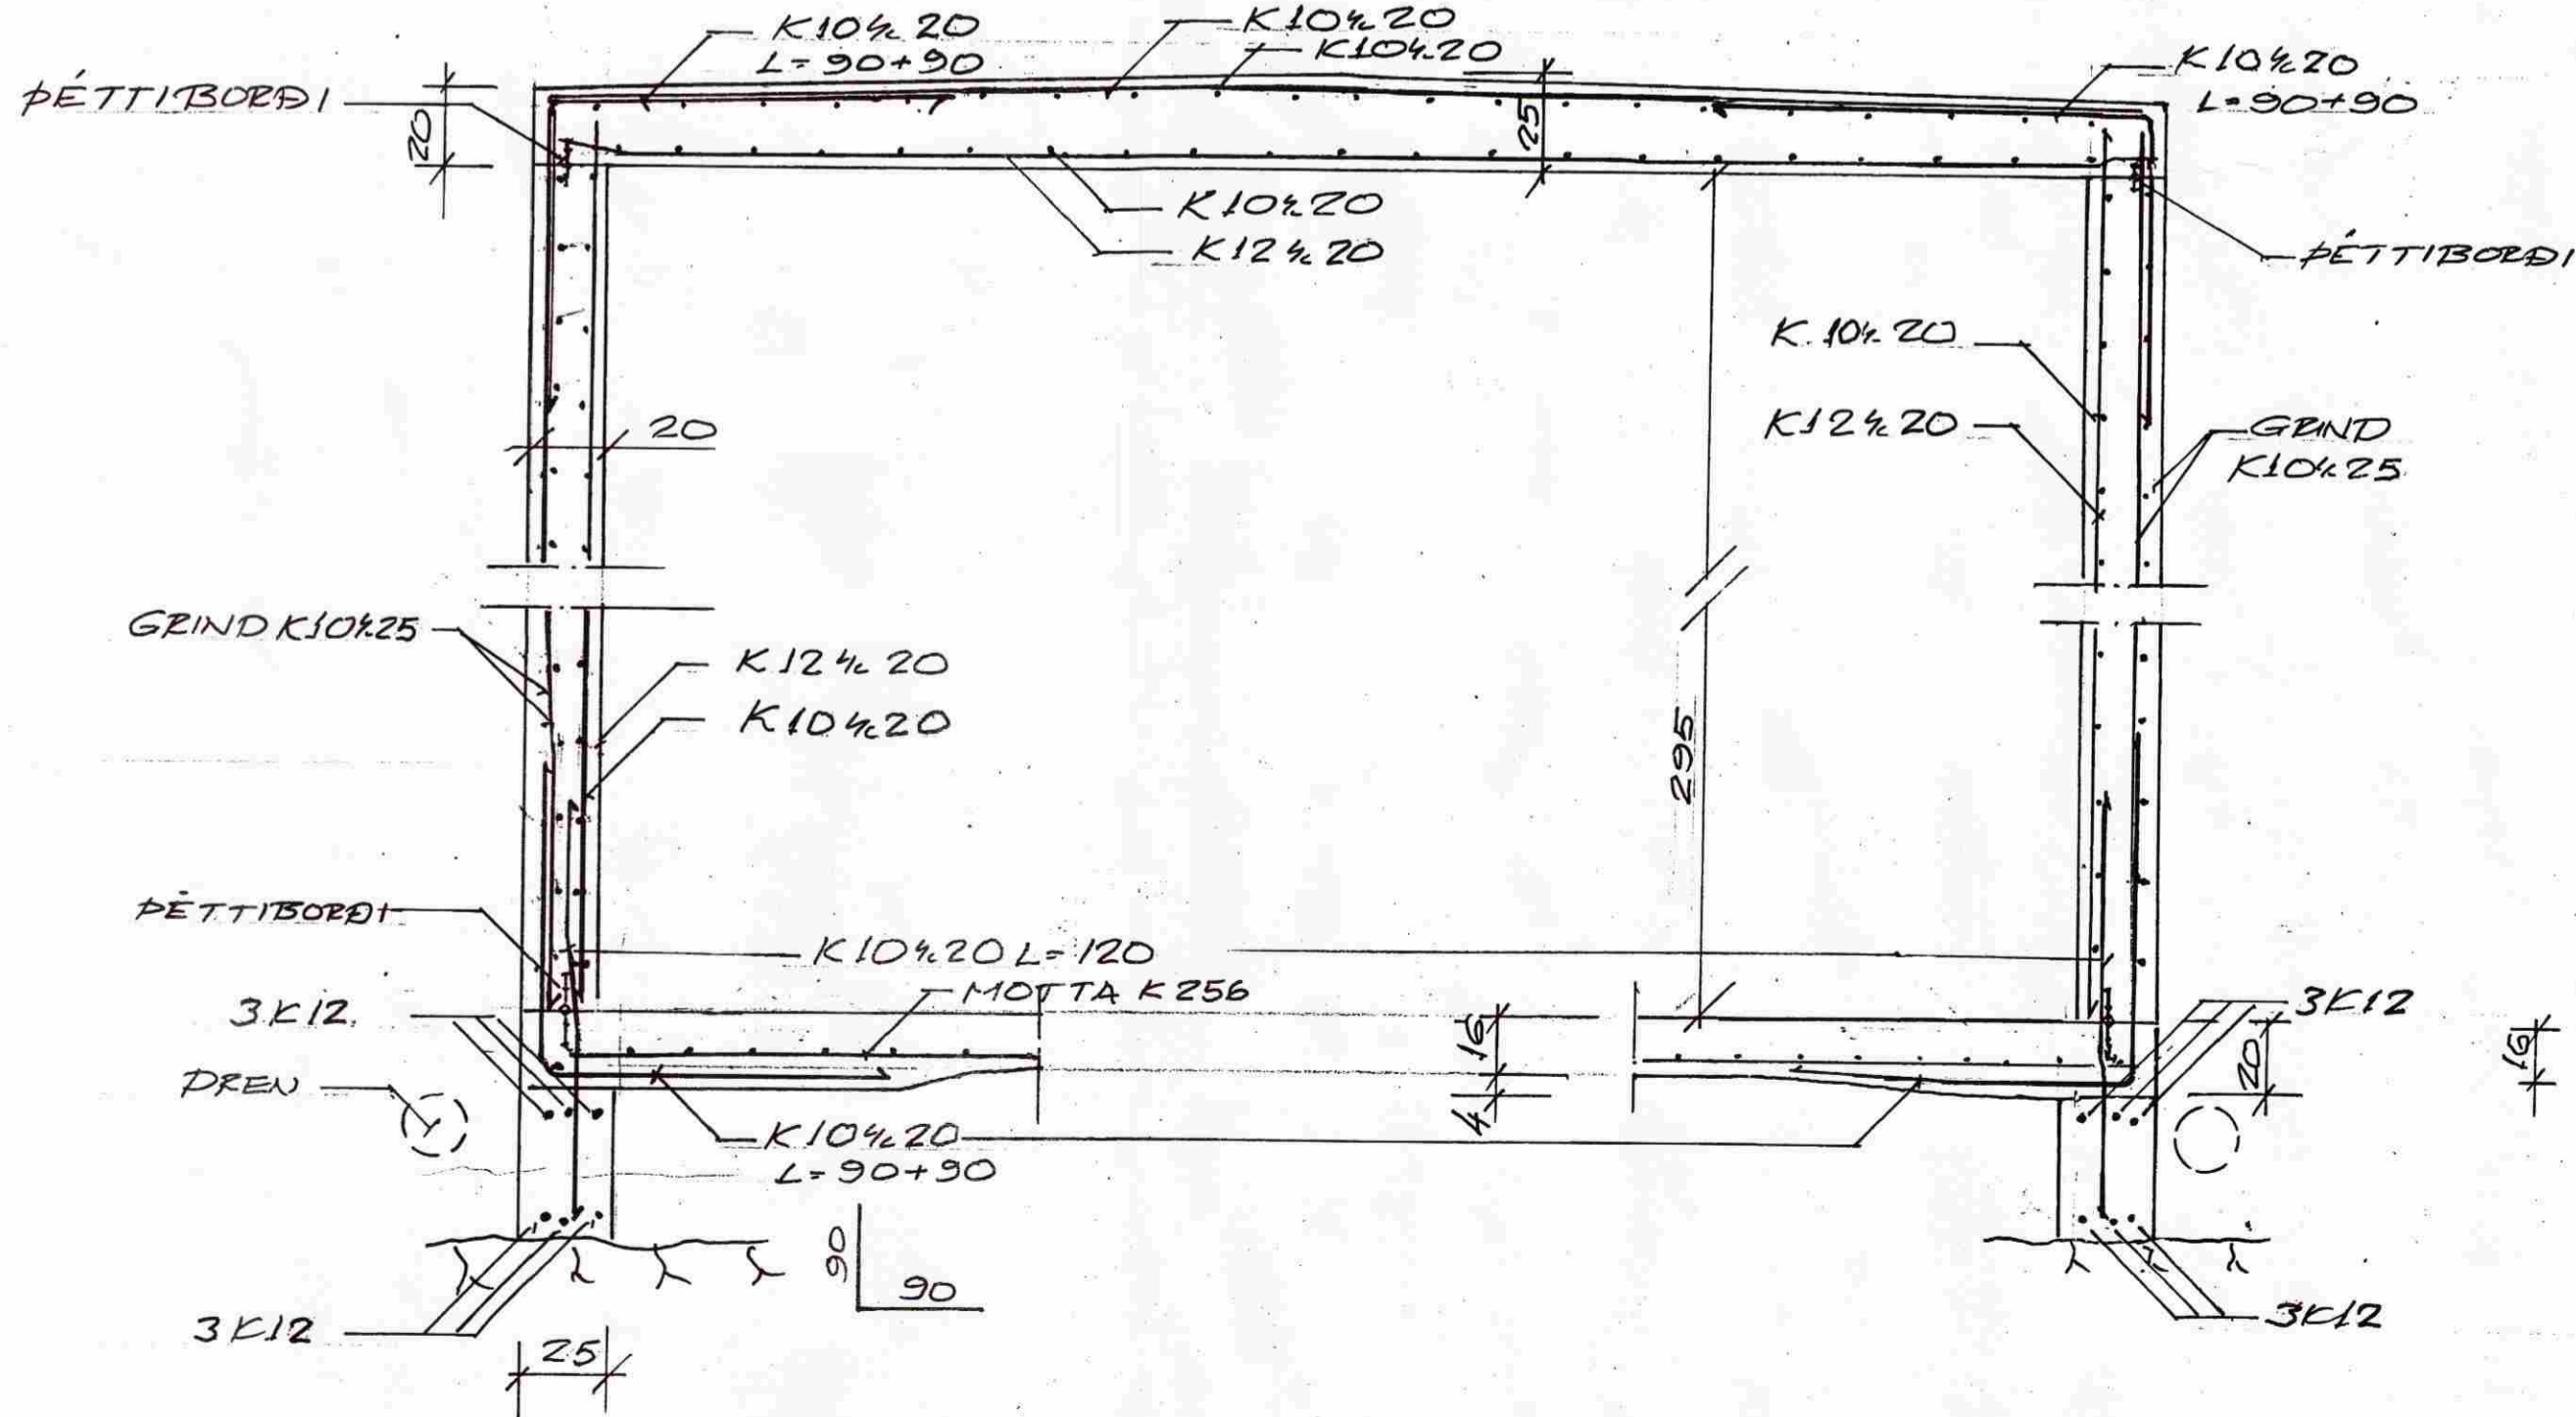

SNID E-E 1:20

SNID F-F 1:20

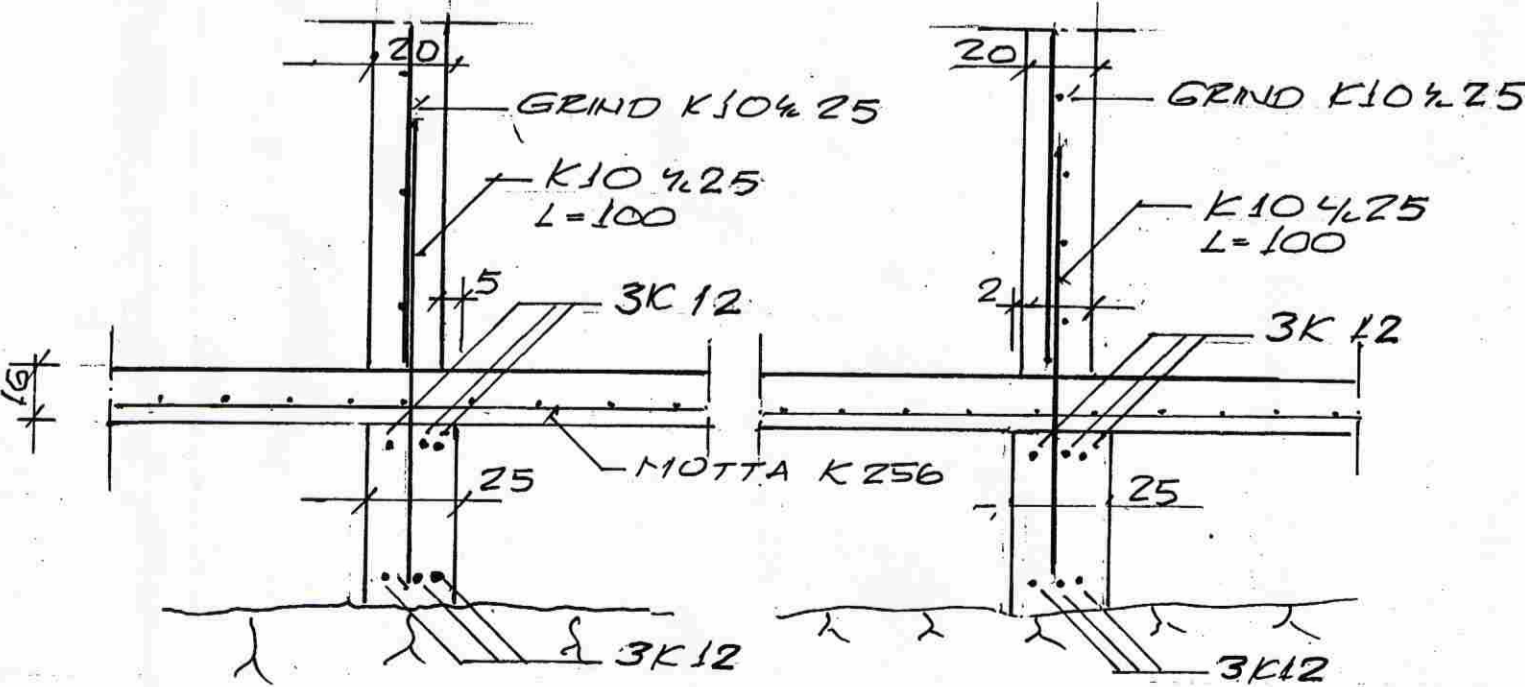

STEYPA 5250  
STÁL KS 40

*Handwritten signature*

TÆKNIJÖNUSTAN SF  
Lágmúla 5 - 108 Reykjavík  
s. 581 3844 fax 581 4740  
e-mail tih @ tih.is

VÖRÐUAS T  
ÚTHLIÐ  
SNID

Hannað: *522* Dags: *12.09.08*  
Teikn: *520* Vitrfrarid:  
Kvarði: *1:20*  
Blad: *5*

Br. Dags. Breyting

220140-3429

Nr. Af: *5*