



Samb. 22.07.2003

BYGGINGARFULLTRÚI
BLÁSKÓGABYGGÐAR


Hinn Einnasti

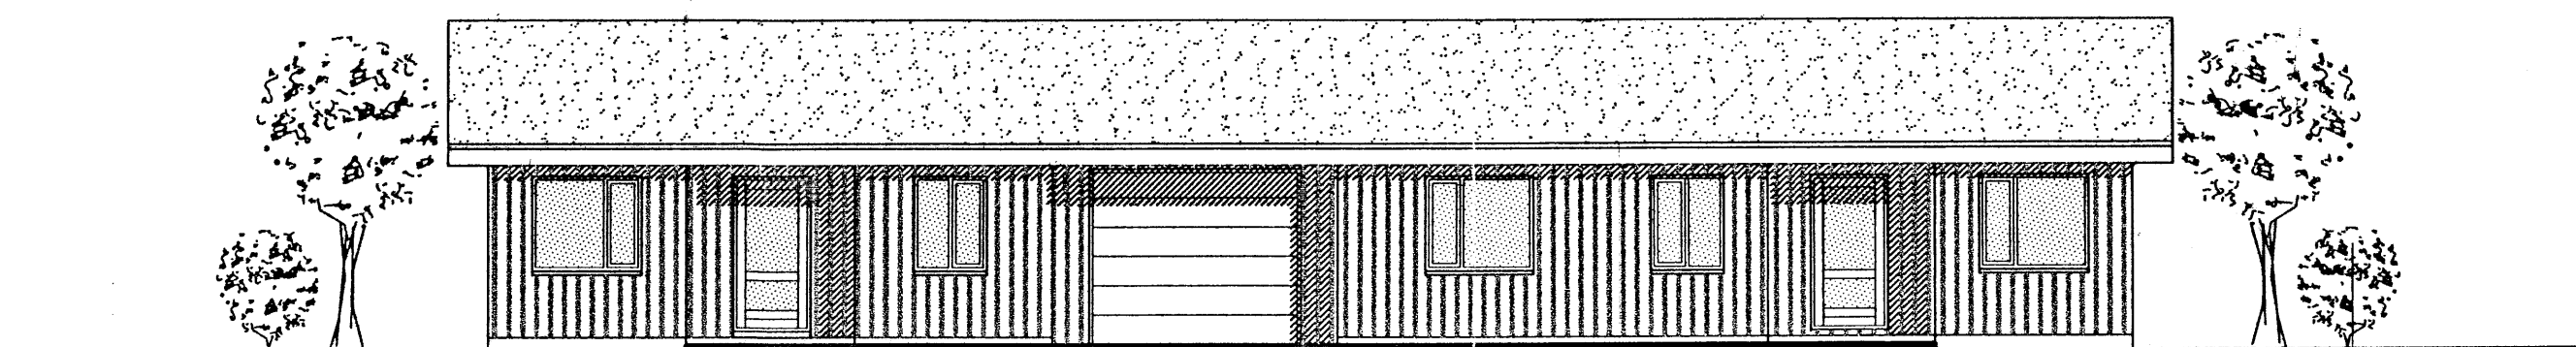


ÚTLIT NORÐUR

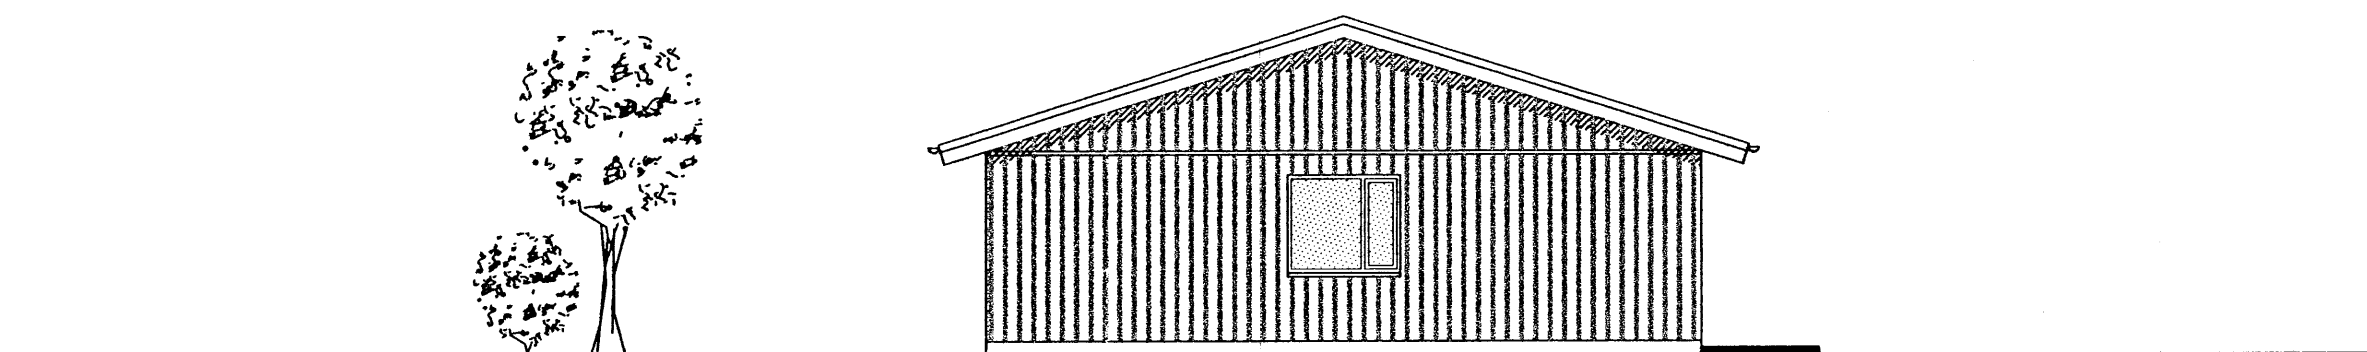

ÚTLIT AUSTUR

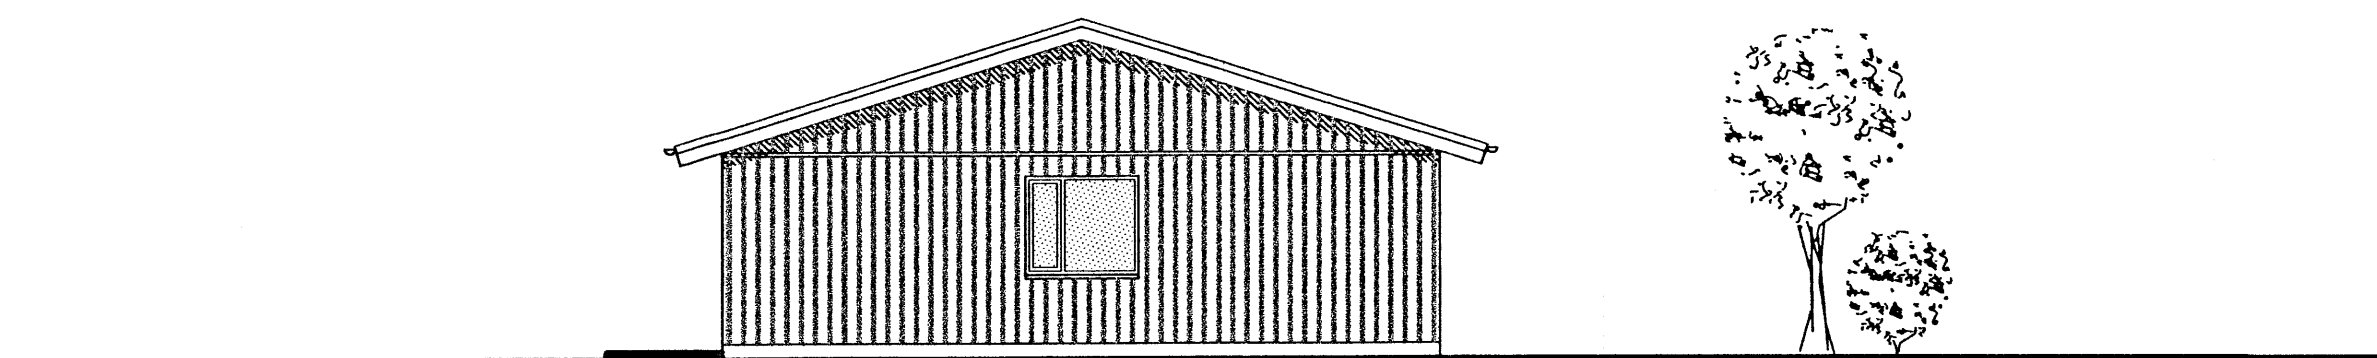

ÚTLIT VESTUR

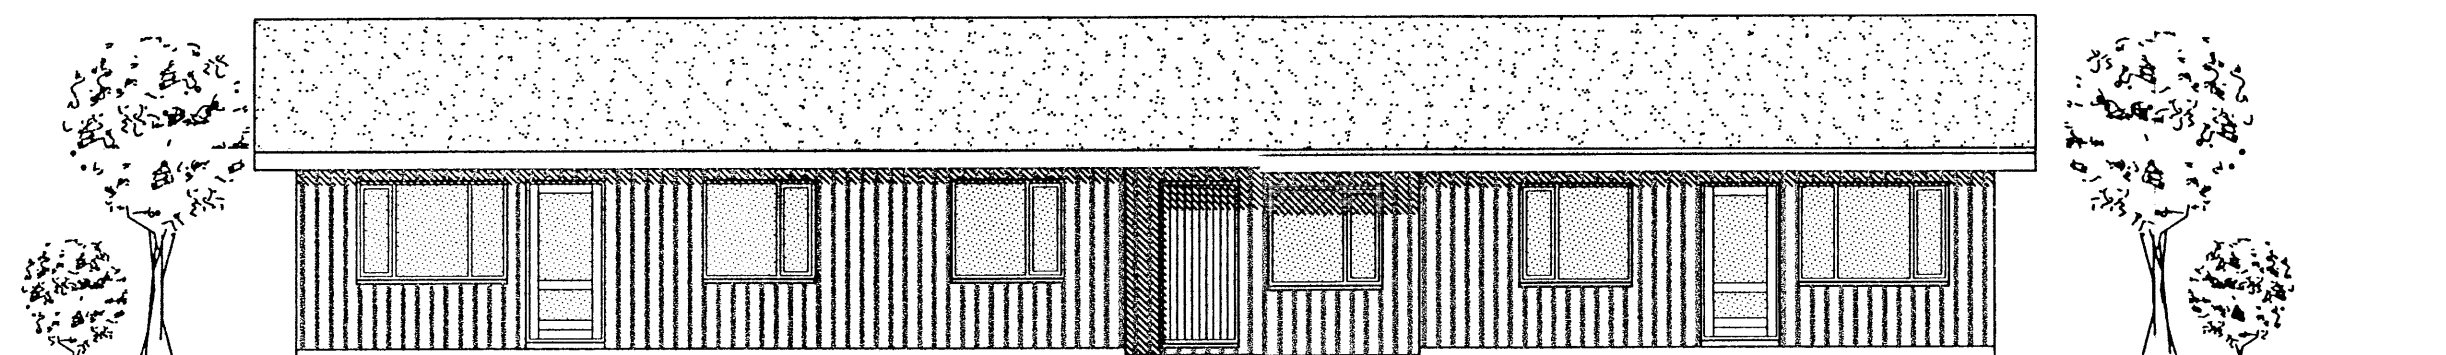

ÚTLIT SUÐUR

Teiknistofan

Örk

Hafnargötu 90. 230 Keflavík.
Haraldur Valbergsson B.F.I.
Kennitala: 290162-5999
Sími 421-4140, Fax 421-3144

VESTURBYGGÐ 10, 801 LAUGARÁS

Verk. ÚTLIT			
Hann. HV.	Teikn. HV.	Mkv. 1:100	Teikn.nr.
Samb.	<i>VA</i>	Dags. 15.07.2003	F0316-22-03