




FRÁGANGUR Á ÞAKI OG MILLIGÓLFI 1:10

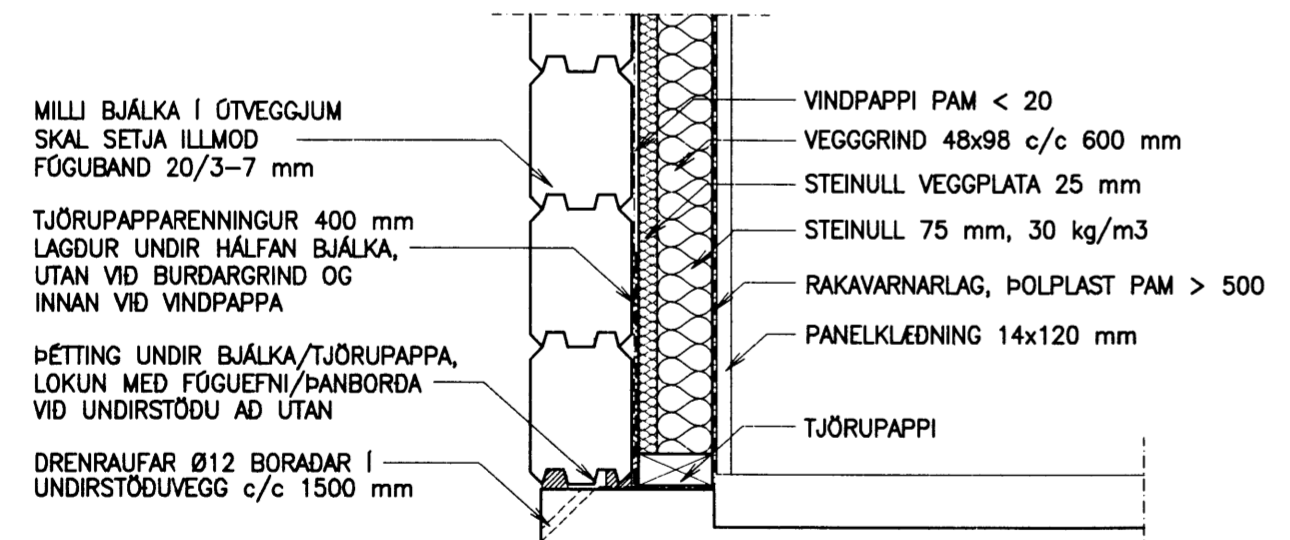


FRÁGANGUR Á ÖTVEGG VID UNDIRSTÖDU 1:10

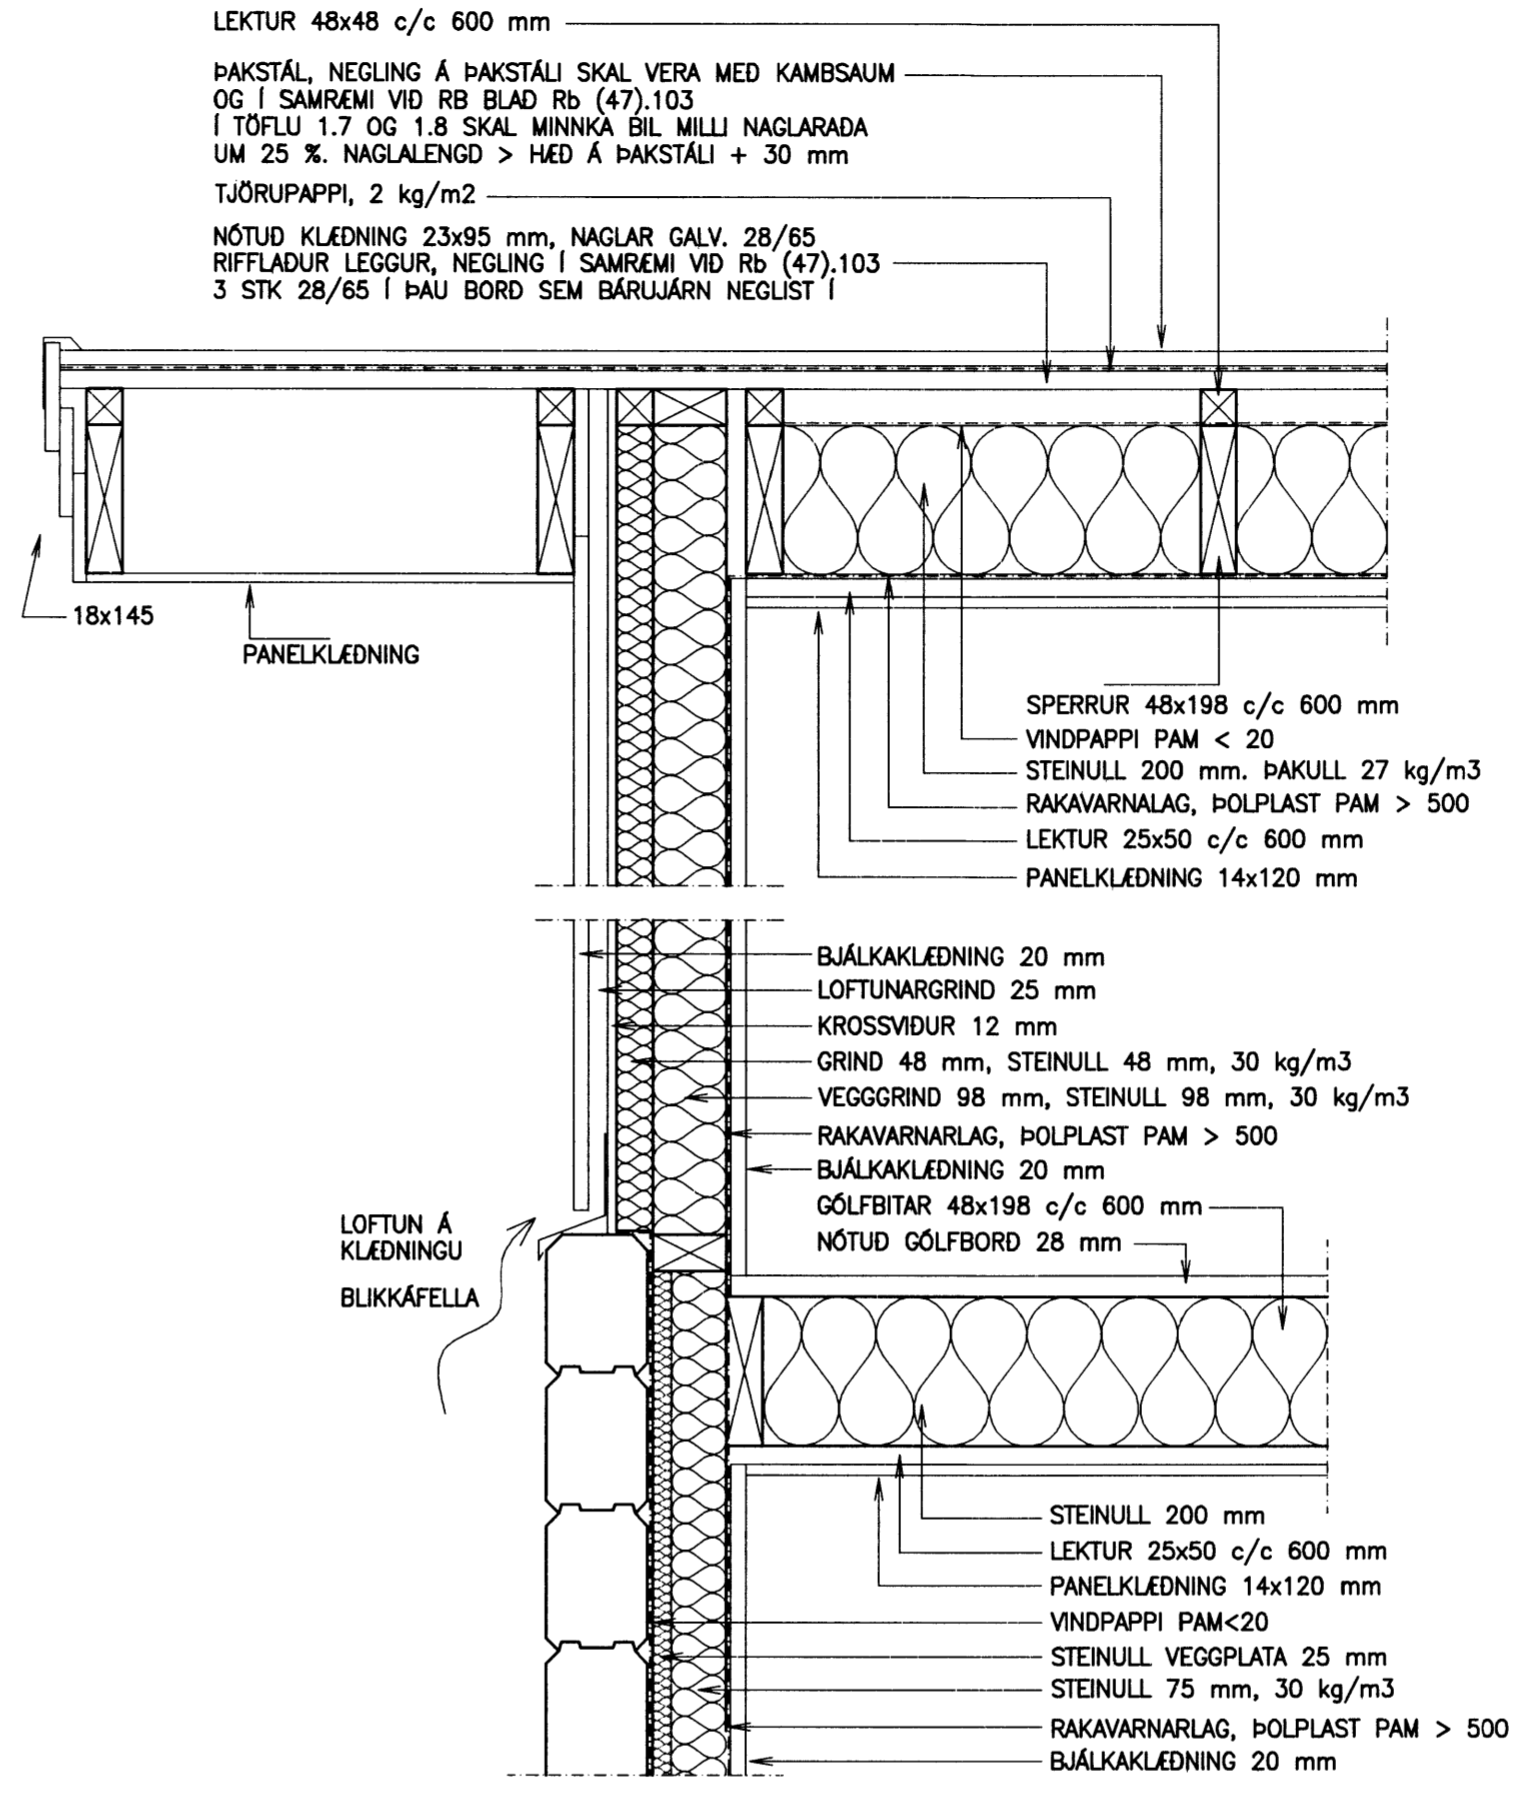

FRÁGANGUR Á GAFLVEGG/ÞAKI OG MILLIGÓLFI 1:10

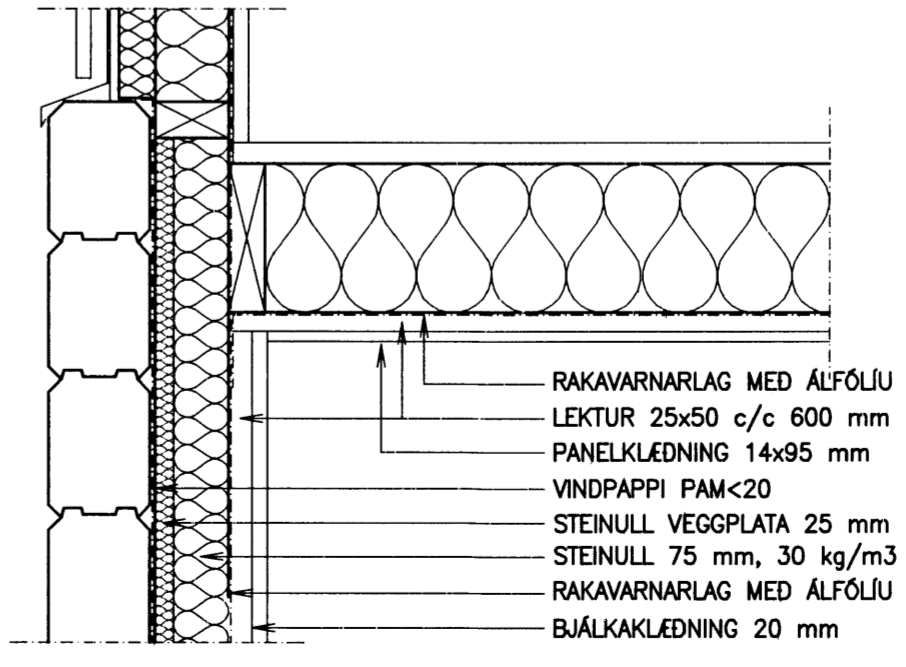

FRÁGANGUR Í GUFUKLEFA 1:10

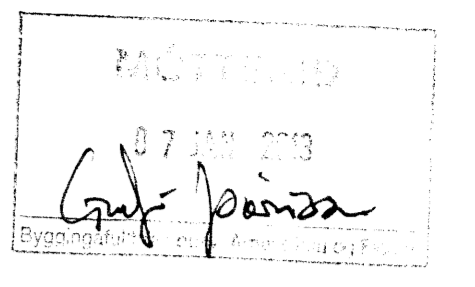

NR.	DAGS.	BREYTING

SKÝRINGAR

ÖLL MÁL ERU Í MILLIMETRUM EKKI SKAL MÆLA BEINT AF TEIKNINGUM

5/2 13

SÆMUNDUR EIRIKSSON 261249-2949

FRÍSTUNDAHÚS  
V-GATA 14  
ÚR LANDI MIDFELLS  
GRÍMSNES- OG GRAFNINGSHR.  
801 SELFOSS

**KLÖPP**

KLÖPP ARKITEKTAR-VERKFRÆDINGAR EHF  
NETHYL 2, PÓSTHÓLF 10050, 110 REYKJAVÍK  
SÍMI 577 2277, 699 7747 FAX 577 2280

HEITI TEIKN.	DEILMYNDIR
MÆLIKVARDI	1:10
DAGS.	JAN 2013
TEIKNING	D 001
VERK	V 07-101
BREYTING	YFIRFARID S.E.