


- 1 Brunnur  $\phi$  600 - 120
- 2 Regn og pottvatn PVC  $\phi$  100 10‰ - 125
- 3 Skolp PVC  $\phi$  150 15 ‰
- 4 Siturlögn
- 5 Þja hólfa 2500 l. rotþró samkv. heilbrigðisreglugerð - 145

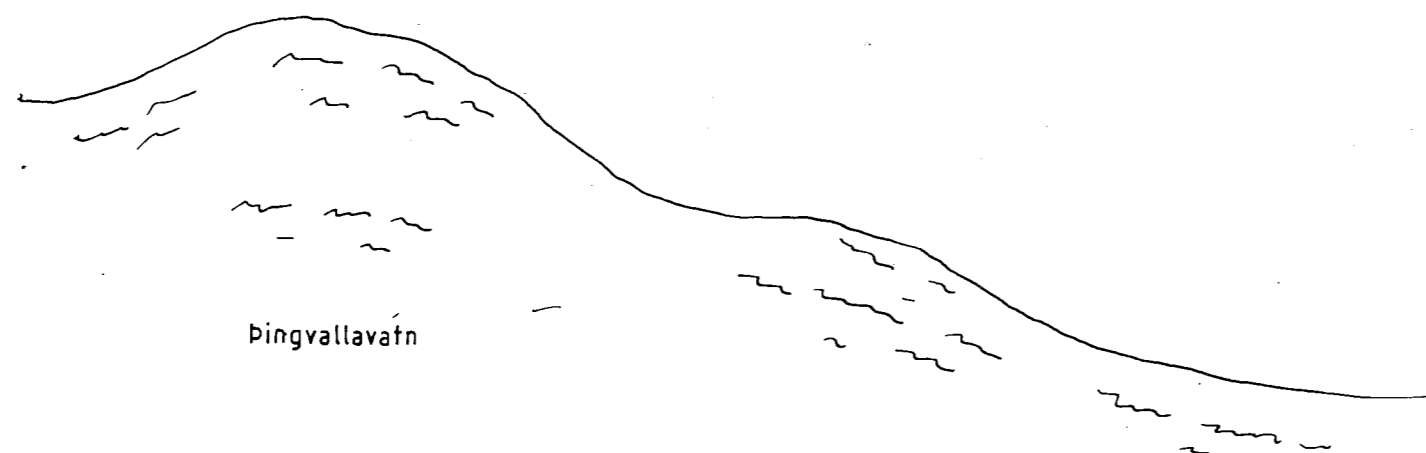

Mkv: 1:500	Sumarhús í landi, 'Míðfells' 8721 Bláskógarbyggð 'Arness.	TEIKNIVANGUR
Dags. mars 07	Löd nr. 22 við V-götu stærð 5000 m <sup>2</sup> Eigandi: Gunnar Örn Gudmundsson kt. 261175-2909	
Nr. 115-05	Afstöðumynd	<i>Eirinn Magnússon</i> 201032-4829