
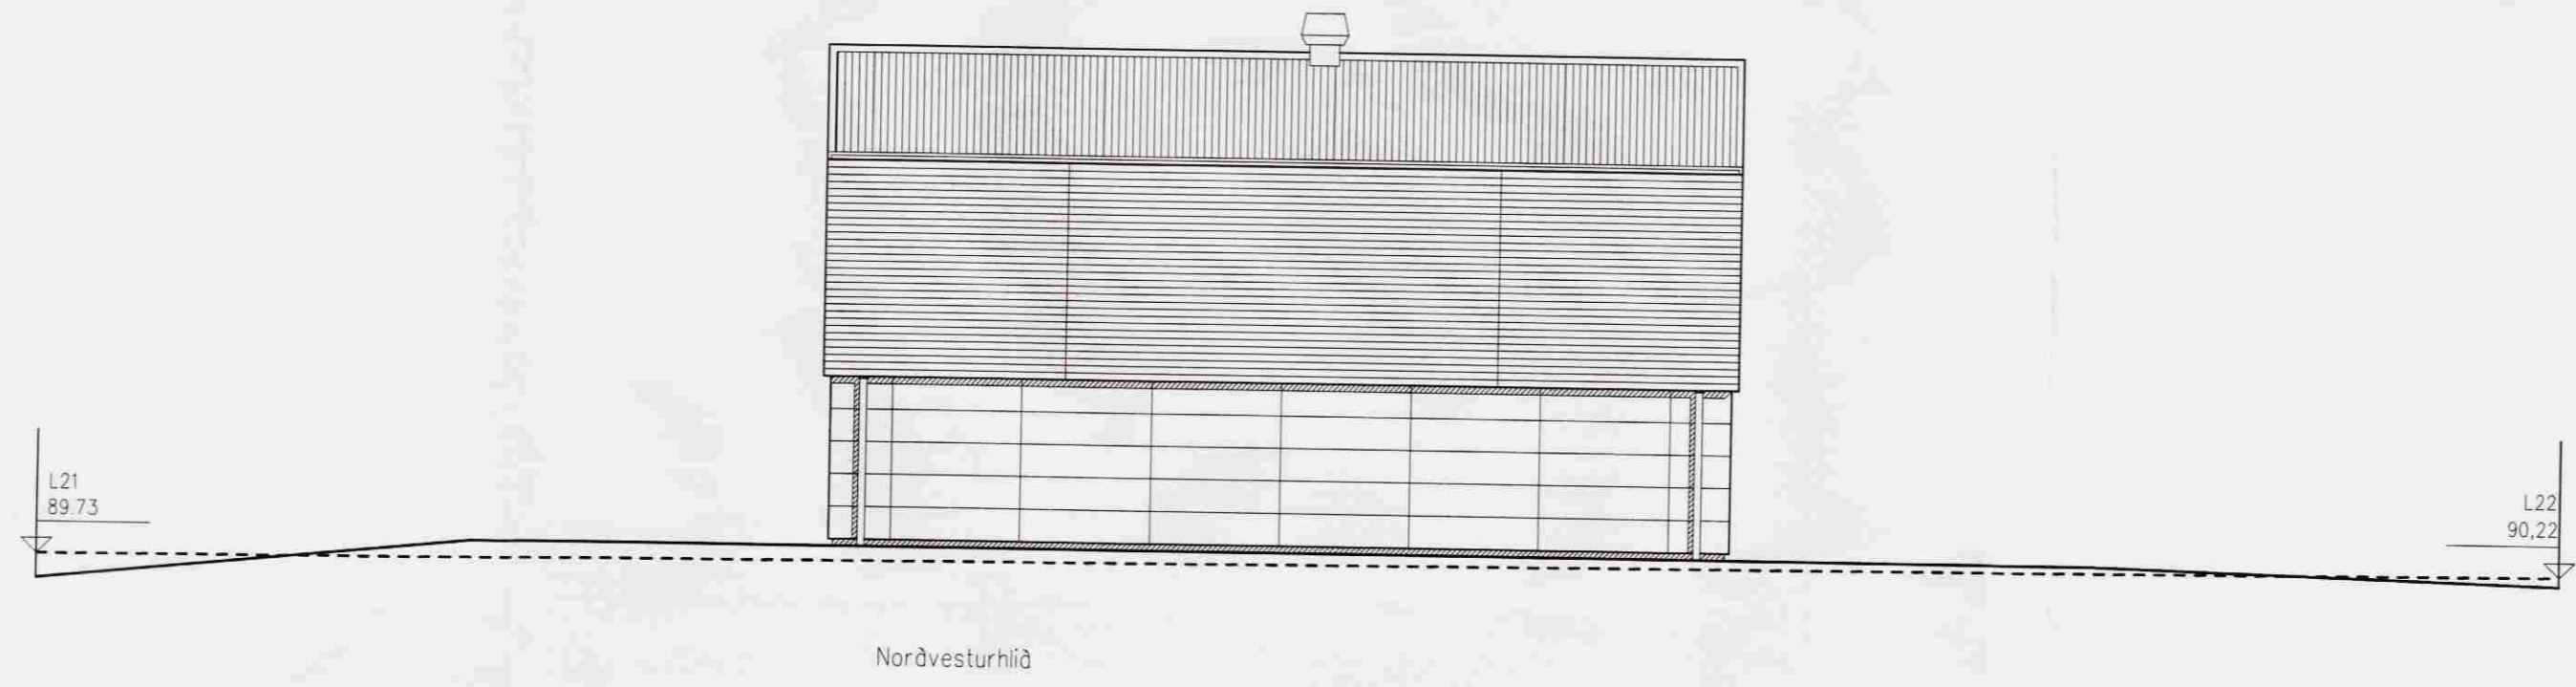
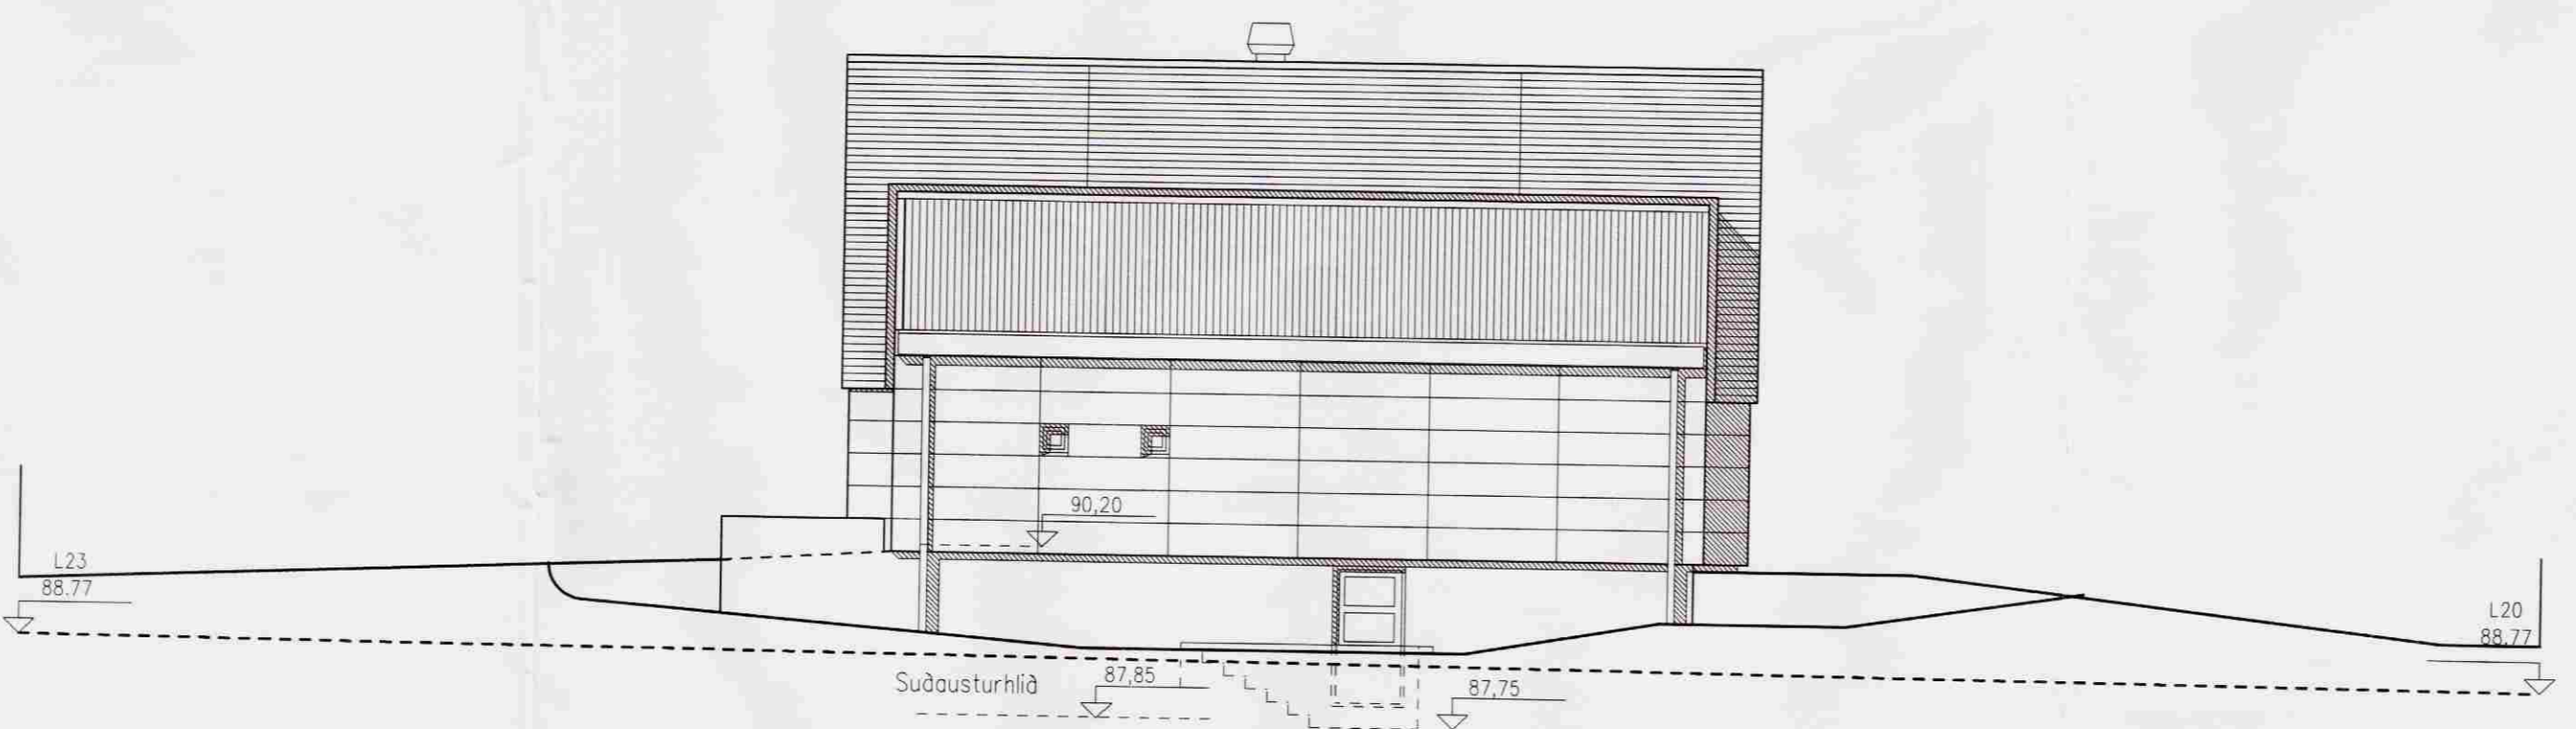
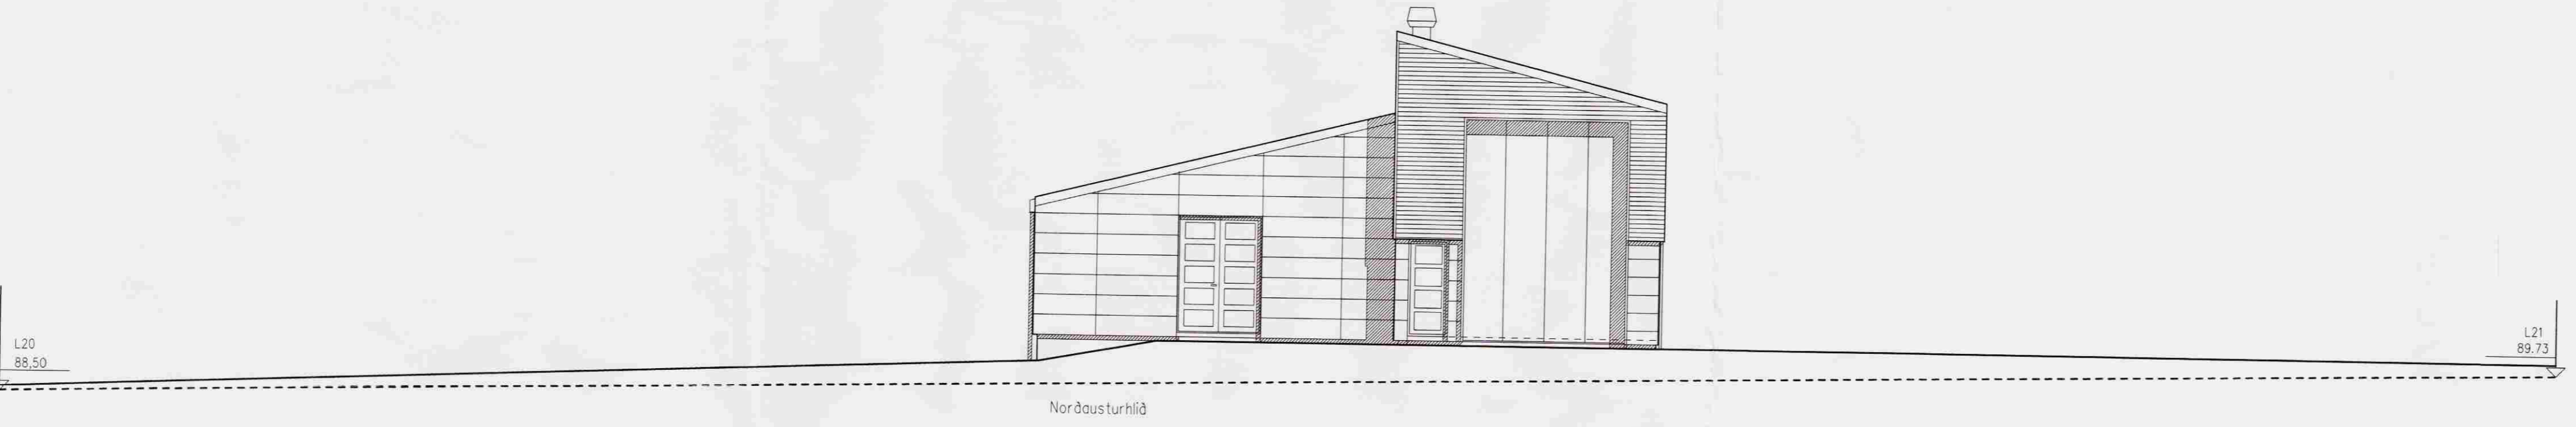


Samþykkt
 19. AUG. 2008
Ólafur Kjartan
 Byggingarfulltrúi úr Sveita Árneshöfða

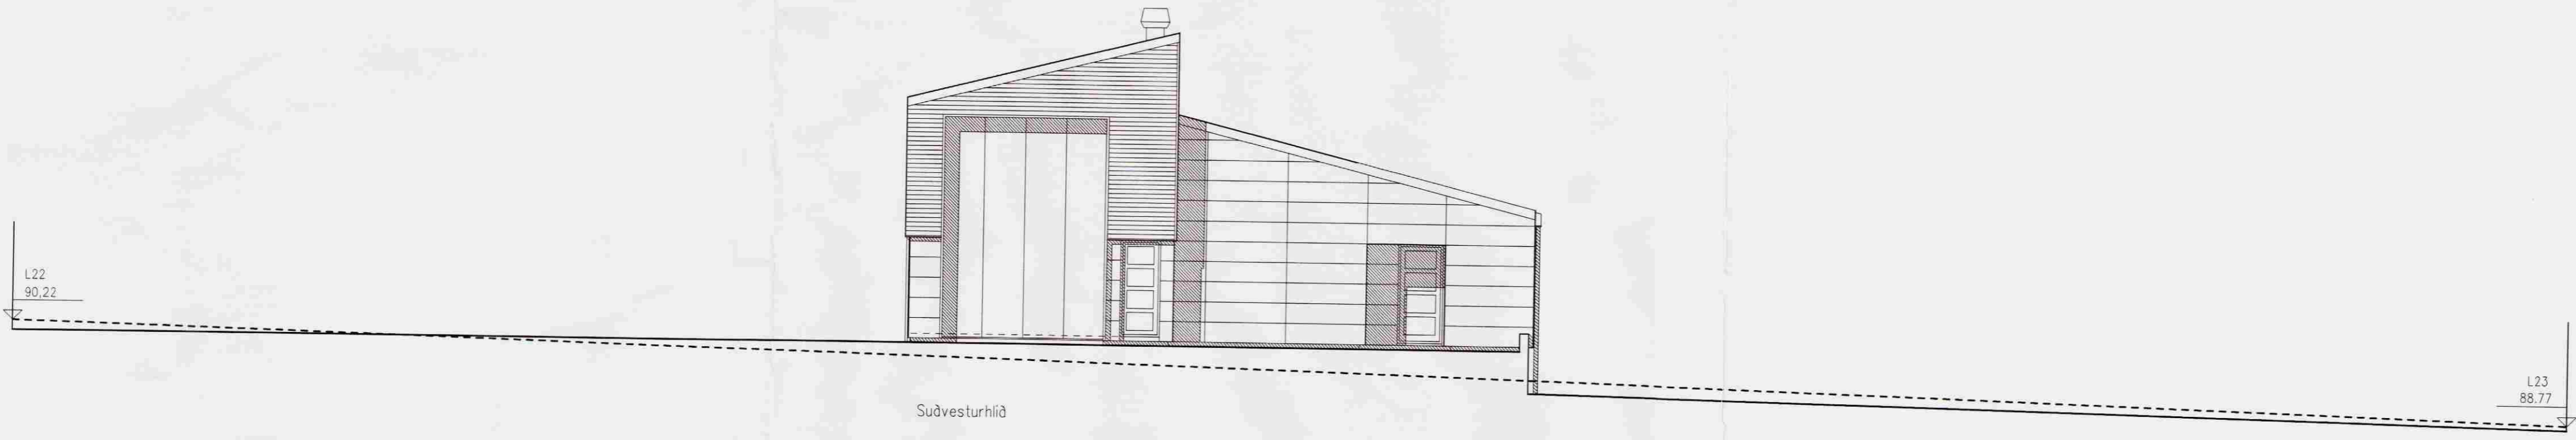

Sjá skýringar á blaði 0.01

HH <i>Helgi Hafliðason</i>	
HELGI HAFLÍÐASON, ARKITEKT FAI	
STUÐLASELI 44, 101 REYKJAVÍK, sími og fax: 552 2149	
kt. 020341-2979, netfang: helgih@simnet.is	
VERK VEGHOLT 1, REYKHOLT, BLASKÓGABYGGD	VERK NR. 0845
HEIM Útlitsmyndir	TEKJ. NR. 0.02
SKALA 1:400	ÞAGJ.