




Pakplan Mkv. 1:50

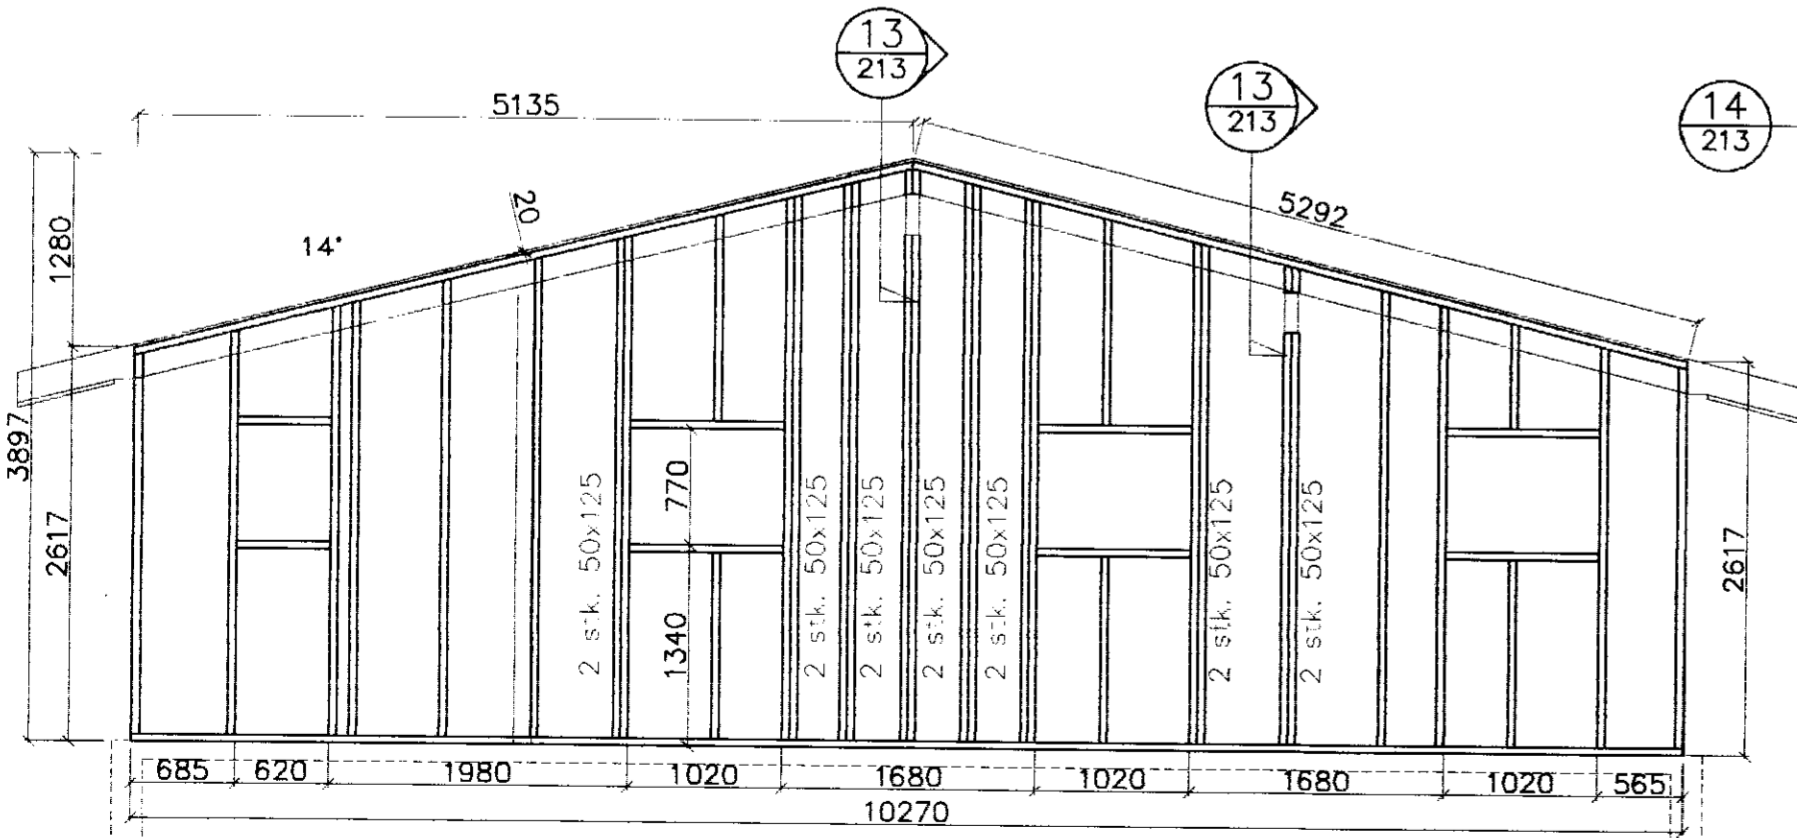


Grind 03 Mkv. 1:50

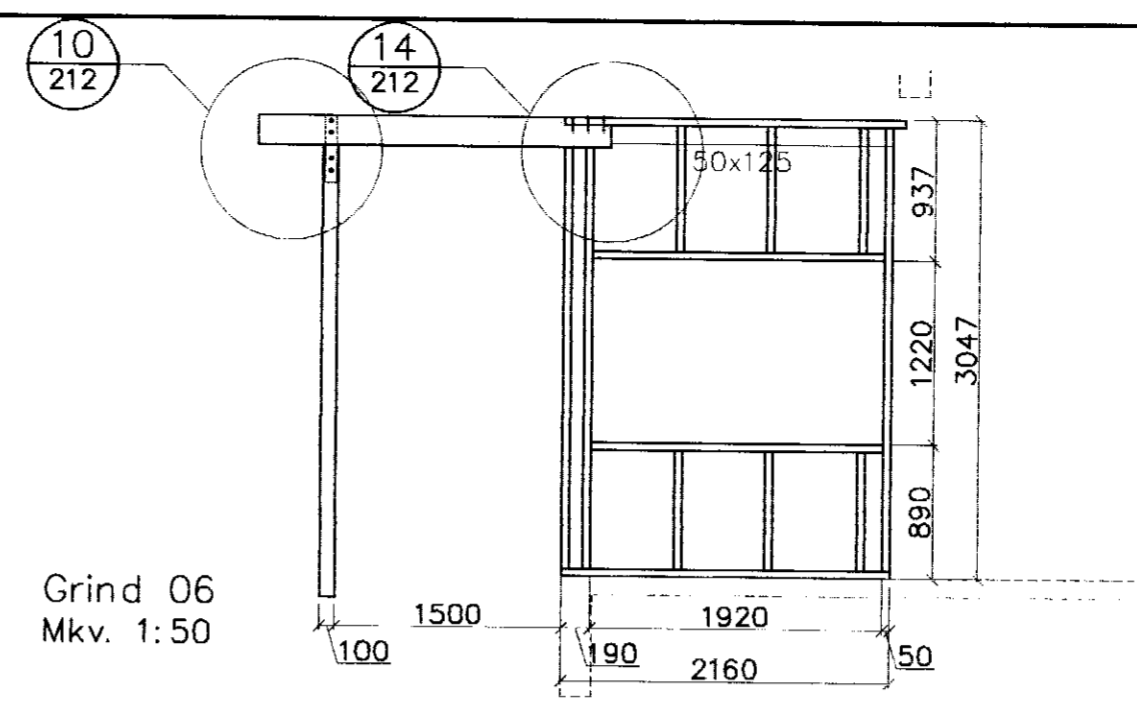


Grind 06 Mkv. 1:50

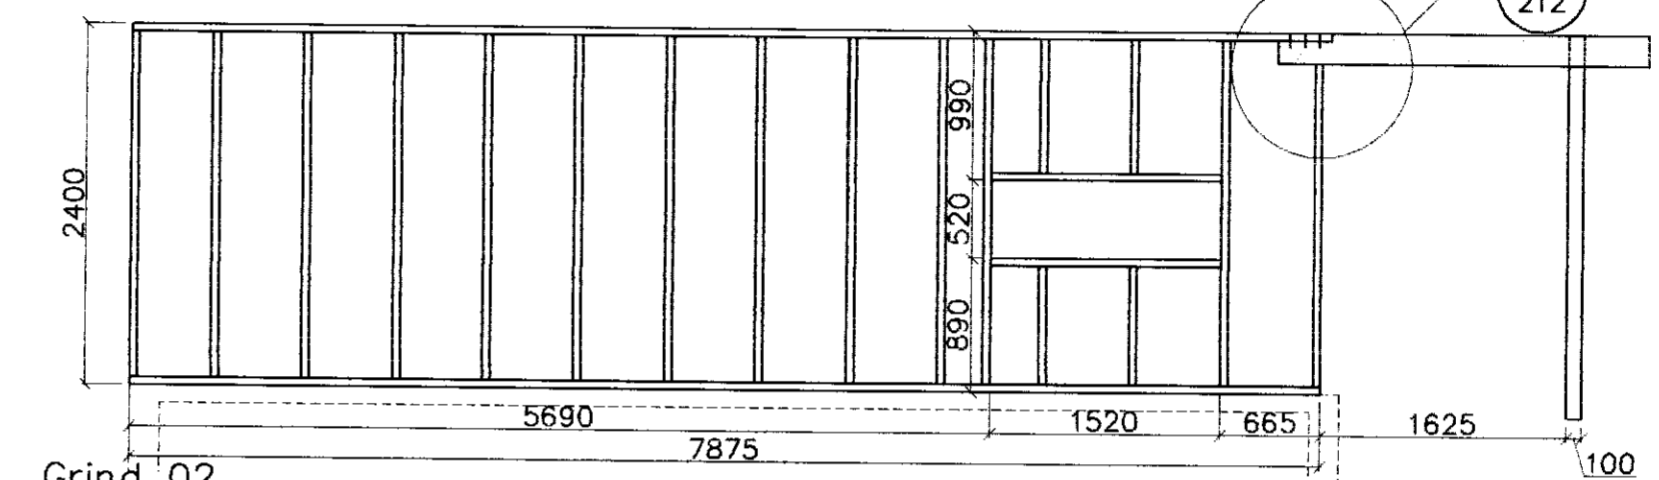


Grind 02 Mkv. 1:50

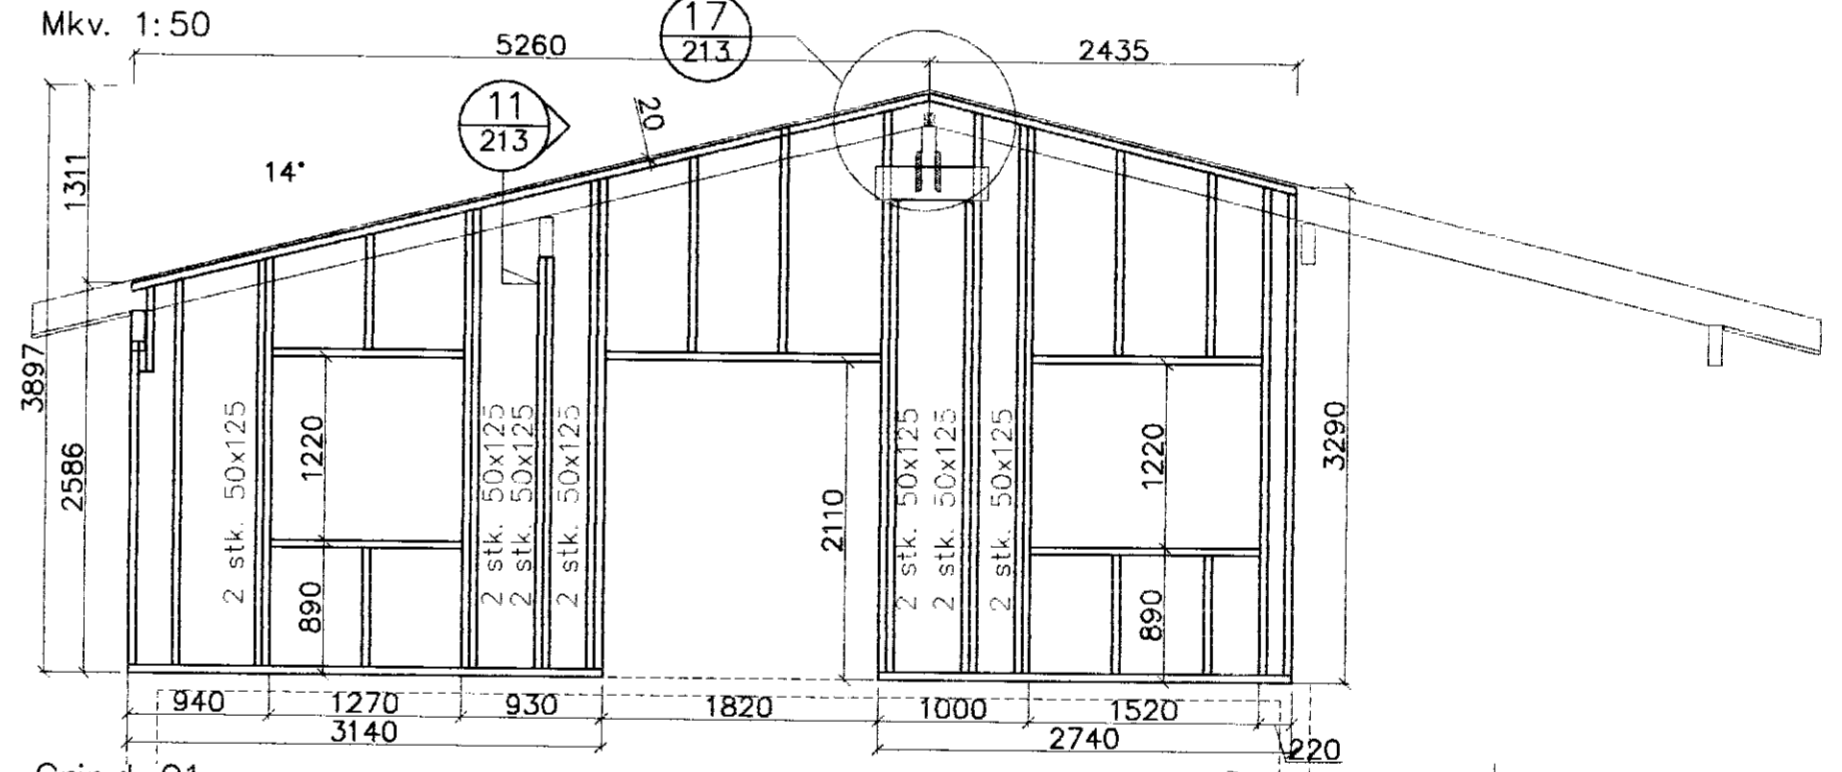

Grind 01 Mkv. 1:50

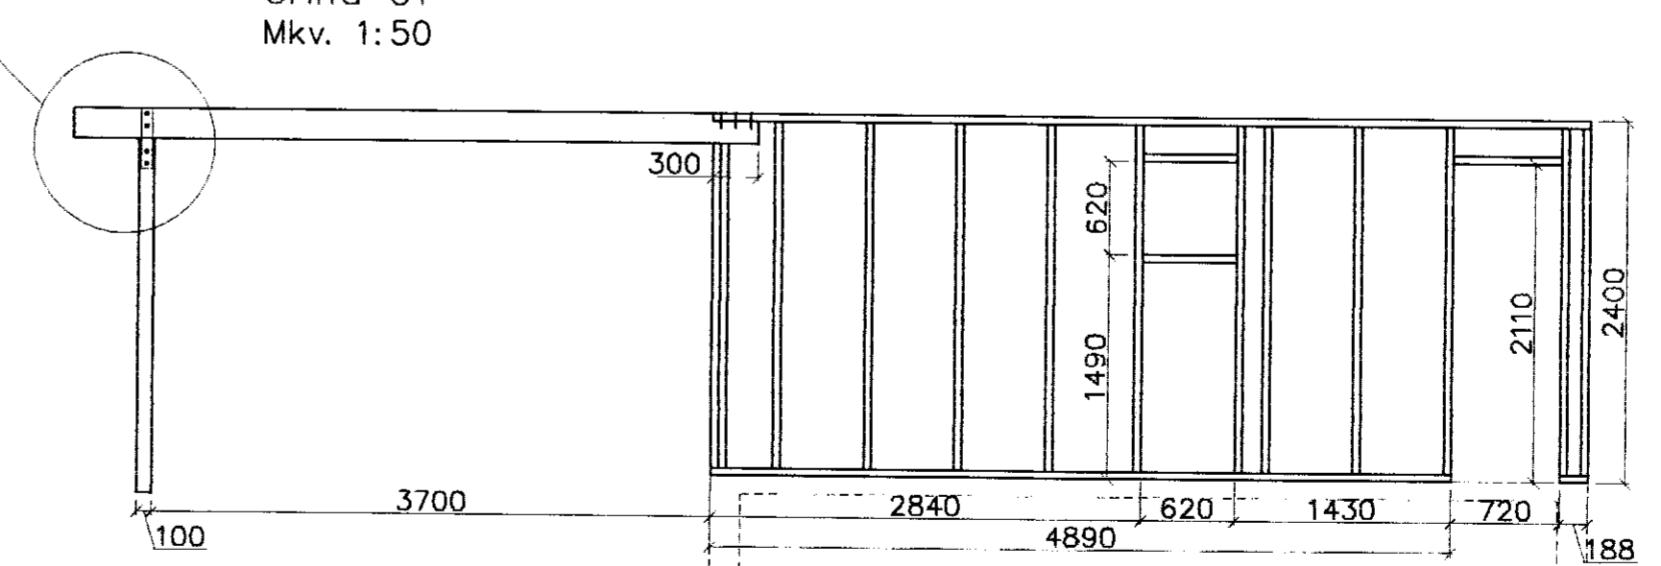

Grind 04 Mkv. 1:50

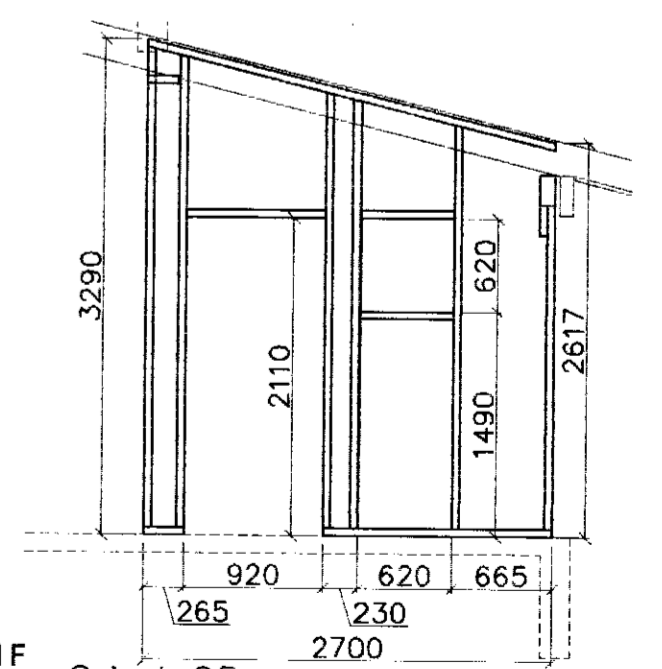

Grind 05 Mkv. 1:50

All

DAGS:	NR:	FRÉYTIÐJAF:	SAMB:



VERKFRÆÐIÞJÓNUSTAN EHF
SKEIFAN 19 • 108 REYKJAVÍK • Sími: 517 9050 • Netfang: teknik@teknik.is

HEITI VERRIS:	Vallarholt 24 úr landi Reykjavalla		FORMGJAF:	Jón Guðmundsson	280255-4325	DAGS:	26.07.2012
HEITI TERNINGAR:	Biskupstungnahrepp		TEIÐSUNNAR:	Guðmundur Honnason	151263 3649	VERKSUNNAR:	211
STANDAR:	SMS	TEIÐJAF:	SMS	Svavar M. Sigurjónsson	180867-3419	VERKJÓMUR:	10-86
STANDAR:	Burðarþol		STYÐJAF:	<i>Svein M. Sig</i>	Sumarhús	MEIÐJAF:	1:50
STANDAR:	Veggir og pakplan		STYÐJAF:			STYÐJAF:	212
STANDAR:	Snið og deili		STYÐJAF:			STYÐJAF:	

C:\verkefni\10\10-86_vallarholt_24\teknirar\B=tekn\211_Vallarholt_24_recover.dwg 26.7.2012 11:56:45