

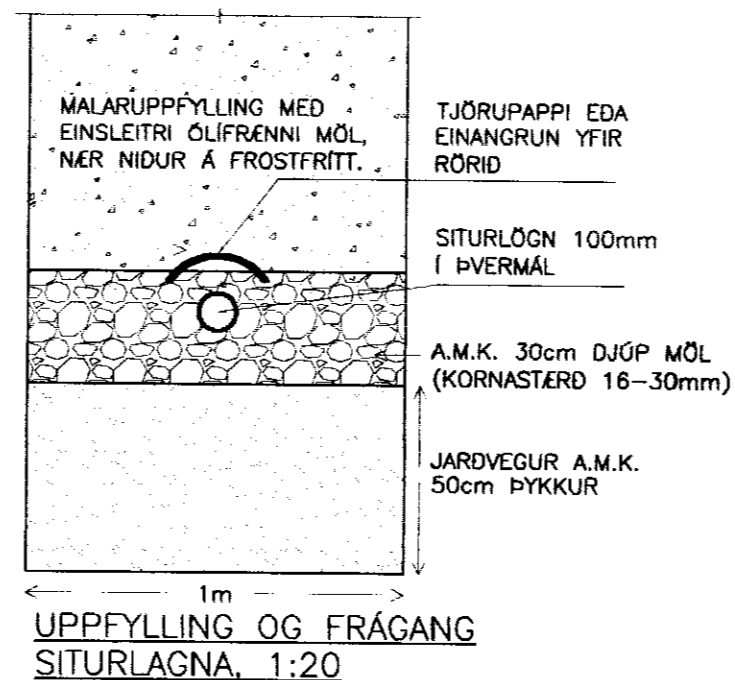
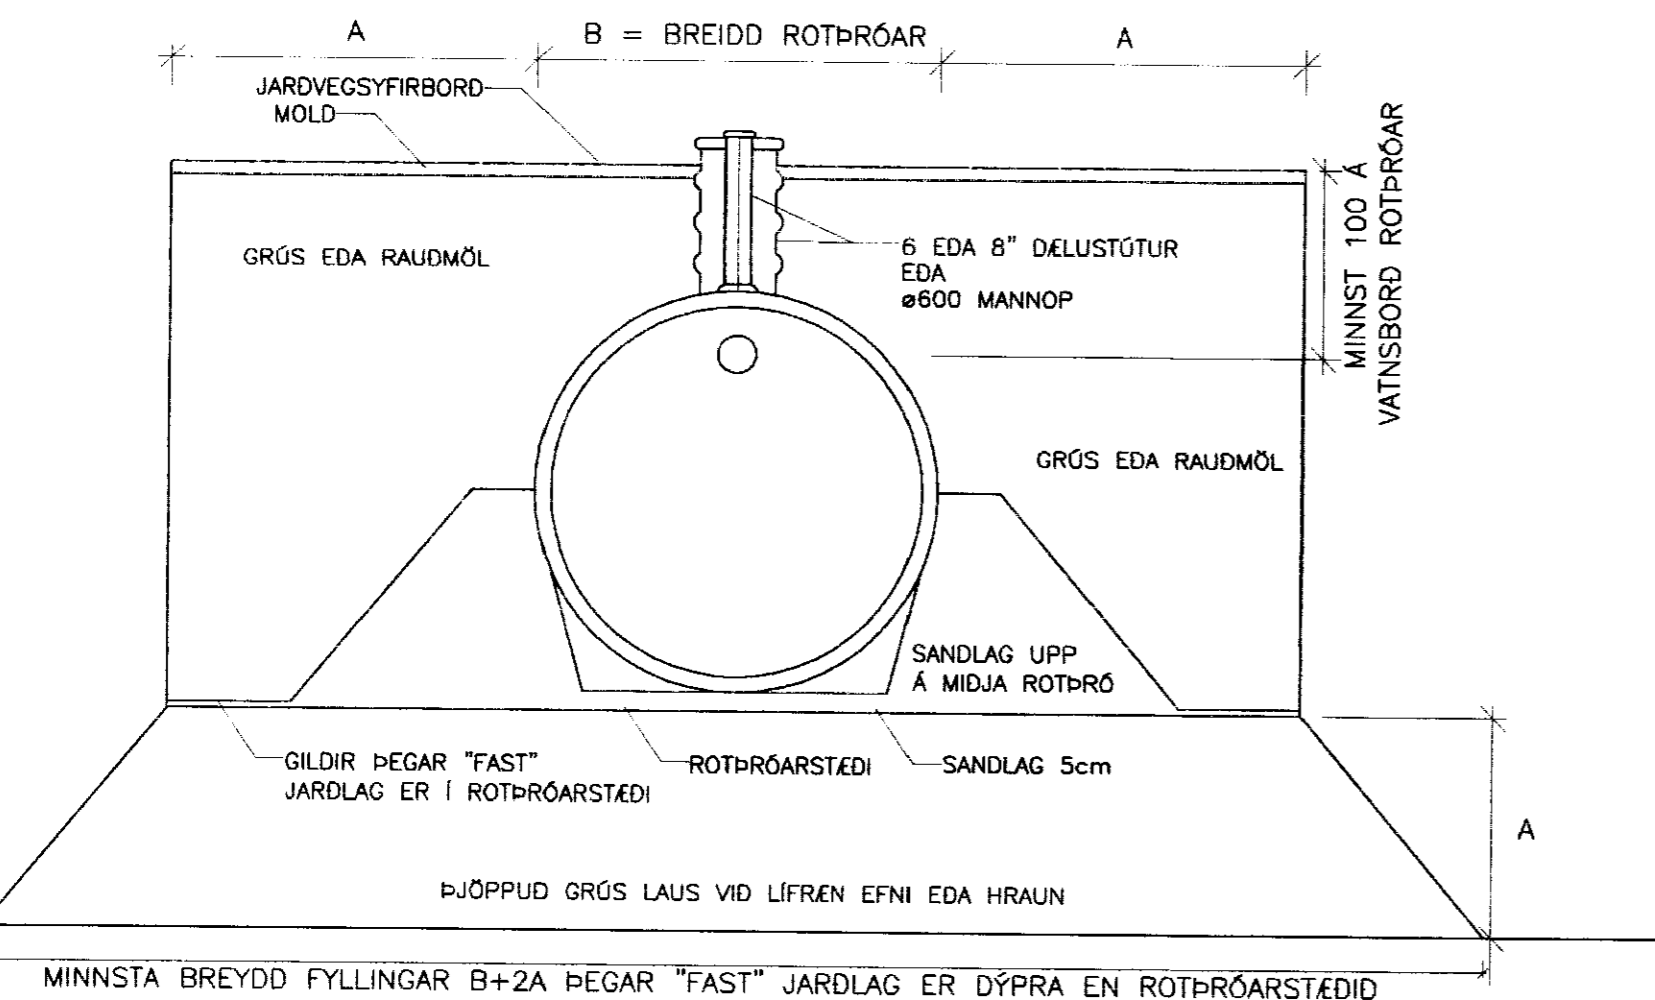


ROTÞRÓ 2800 LÍTRAR STERD ROTÞRÓAR
ER MIÐUD VIÐ 8 PERSÓNUR
OG NOTKUNARSTUÐULL 0.5

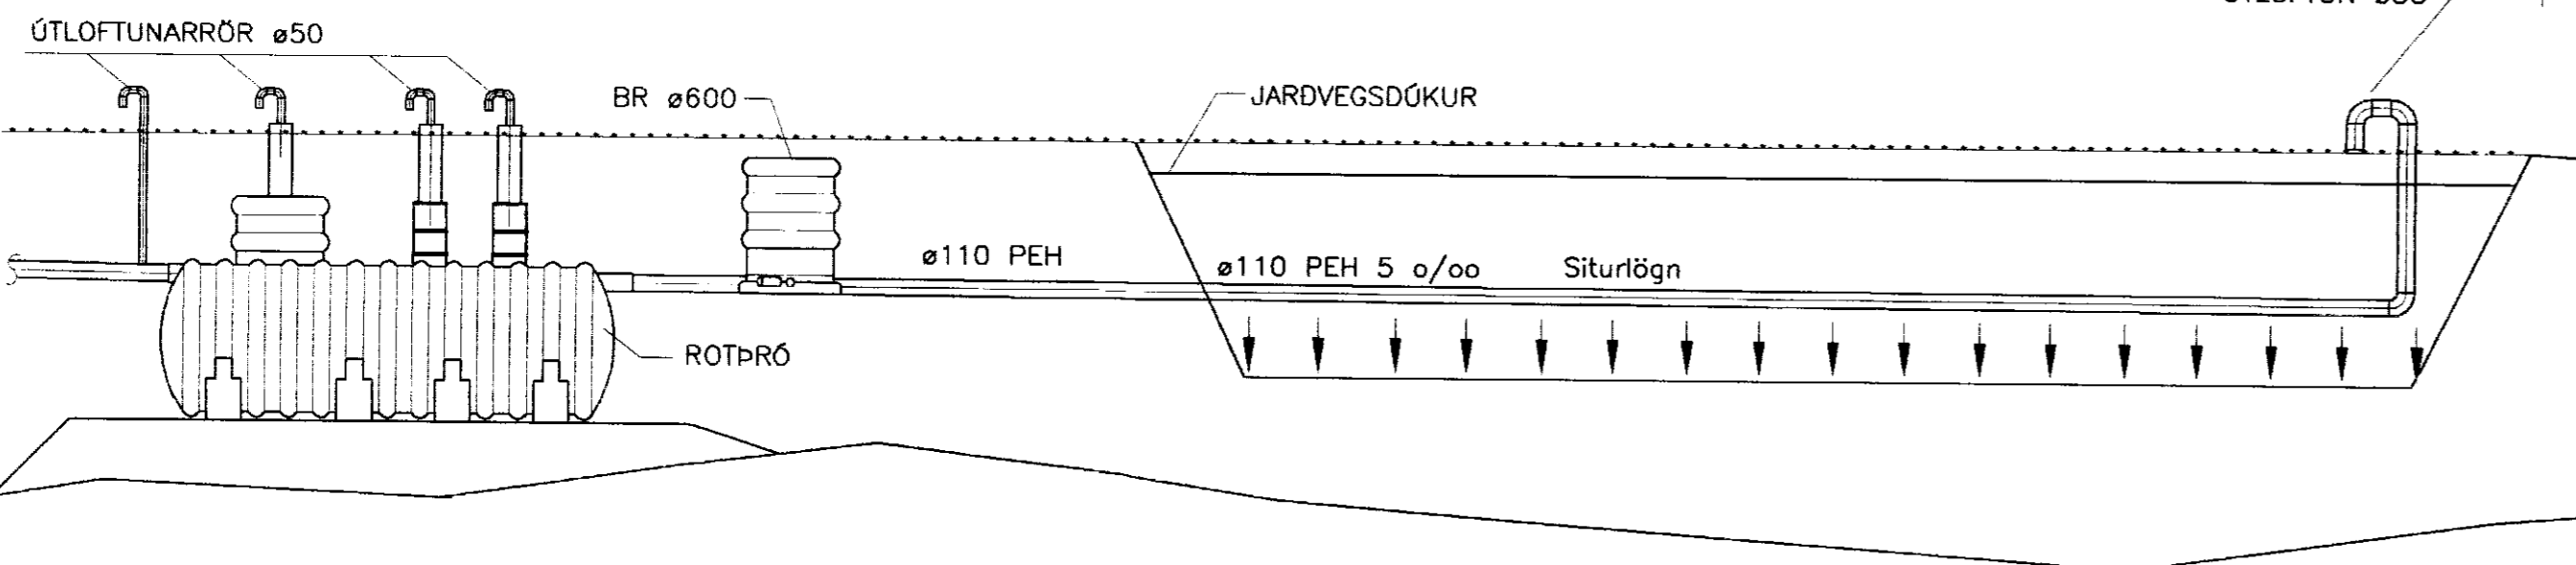

UPPFYLLING OG FRÁGANG
SITURLAGNA, 1:20

DRÖG:	NR:	BREYTINGAR:	SAMP:

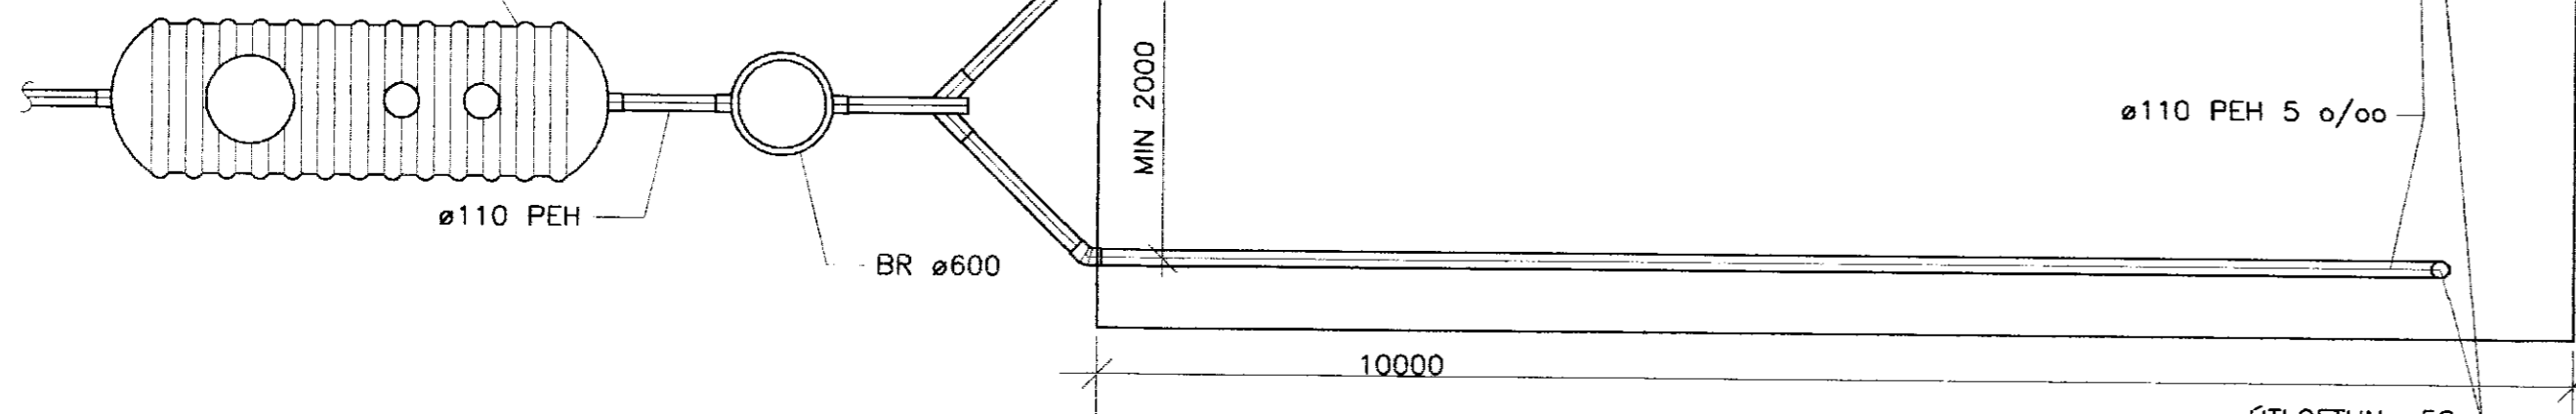

HEITI VERKS:	Vallarholt 24 Biskupstungnahrepp		DRÖGUR:	Jón Guðmundsson Guðmundur Hansson Svavar M. Sigurjónsson	280255-4329 151263-3649 180867-3419	DRÖG:	26.07.2012
HEITI TEYKNINGAR:	Lagnir Frárennsli Rotþró og siturlögn		DRÖGUR:	301		DRÖGUR:	10.8A
FRAMMAD:	SMS	FRAMMAD:	SMS	FRAMMAD:	GH	FRAMMAD:	302