
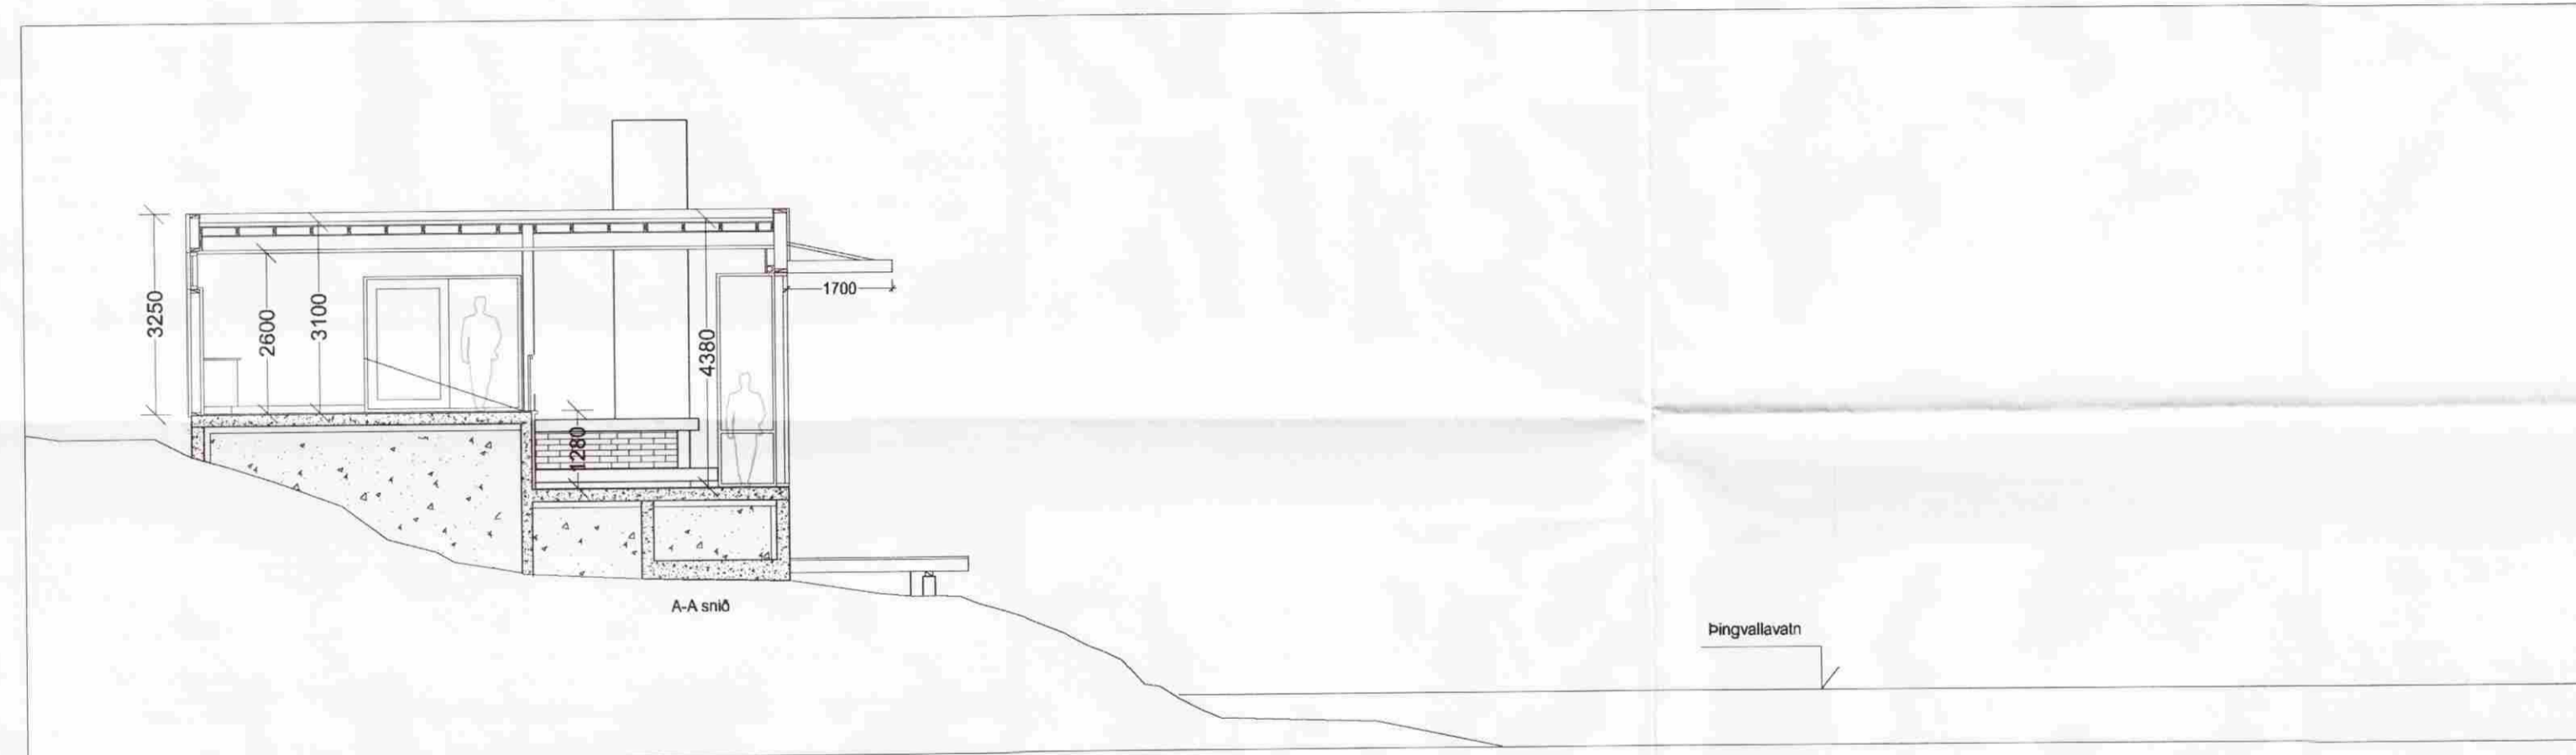


SAMPYKKT

2 2 JULI 2009

Þorleifi Eggertssyni
Byggingafrútrúi uppsv. Ámessýslu og Flóahf.

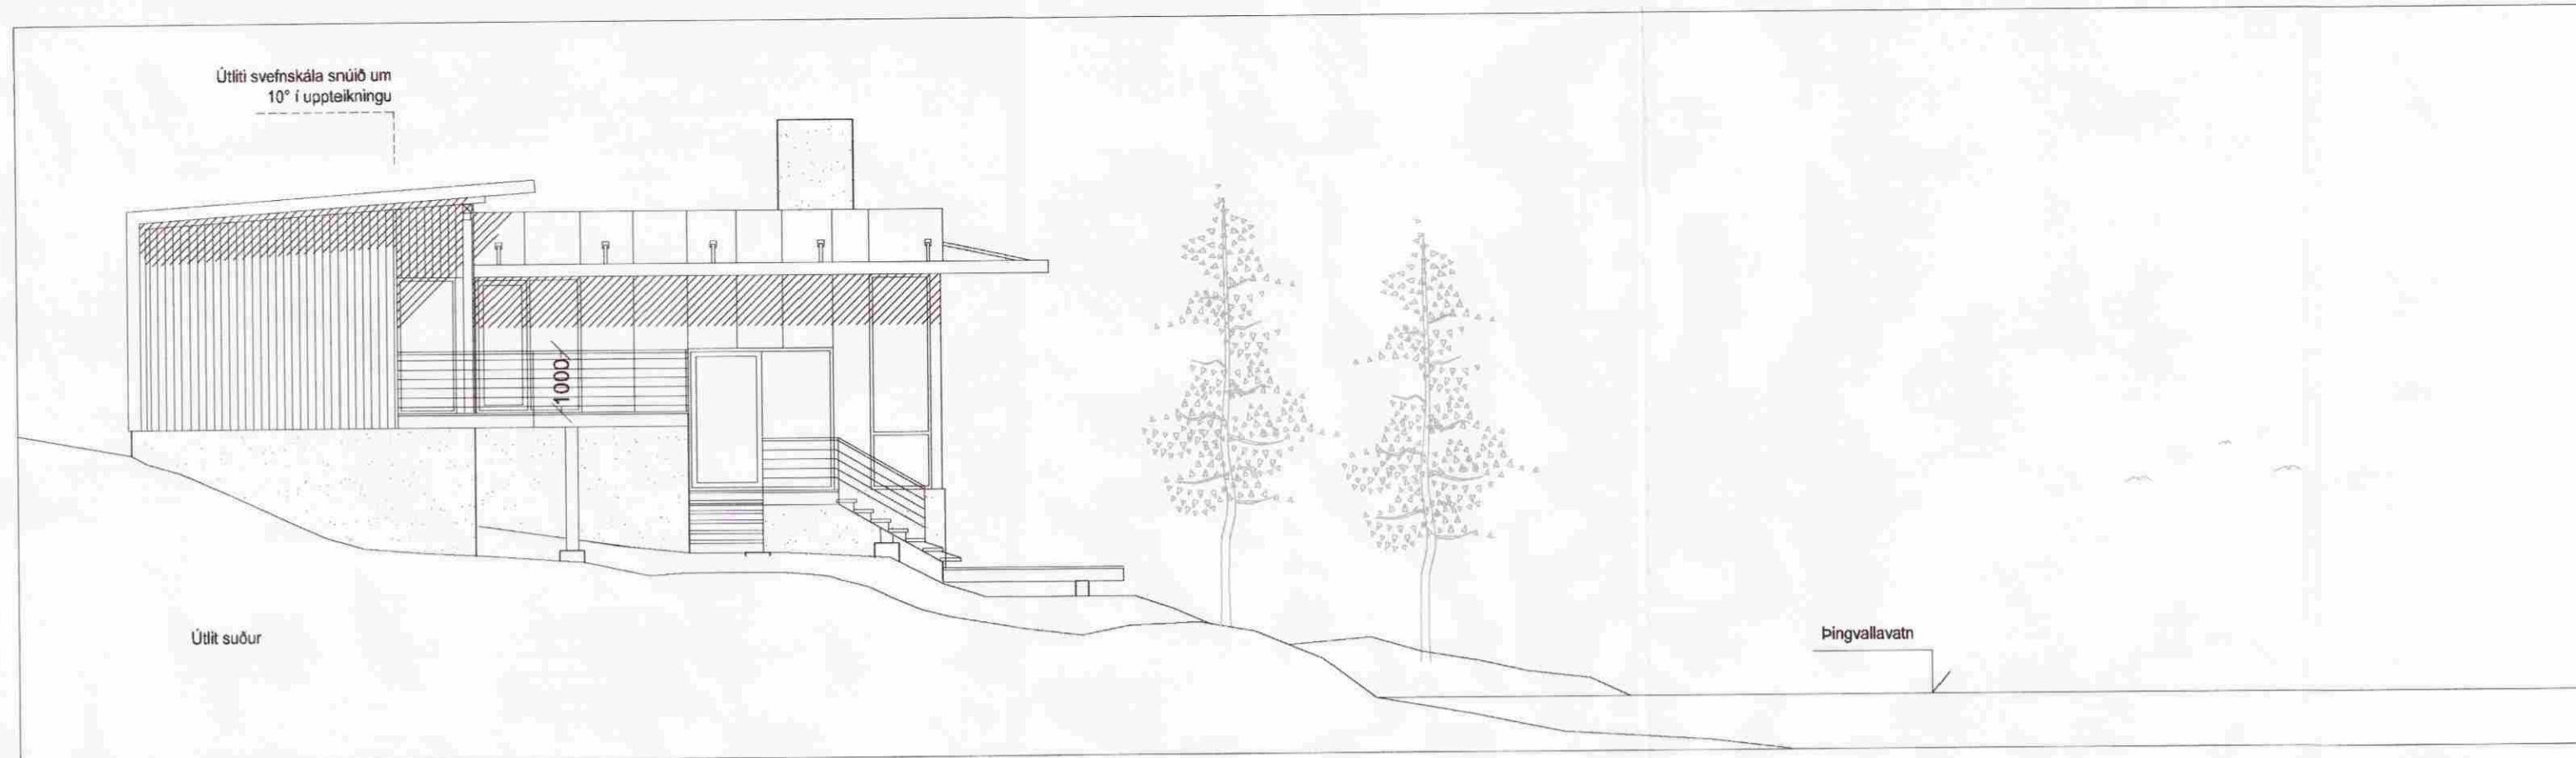

BREYTINGAR

NR.	DAGS.	BREYTING	SP.
A	03.12.08	Þakformum, skyggni og klæðningu	

TEKTON
HÖNNUN - SKIPULAG - RÁÐGJÖF

SÍÐUMÚLI 29
105 REYKJAVÍK
ICELAND
KT: 471293-2109
TEL: +354 561 1910
FAX: +354 561 1921
TEKTON@TEKTON.IS
WWW.TEKTON.IS
HAUKUR HARÐARSON ARKIT. FÁI / FSSA KT: 221162-2269
GUDM. HUGI GUDMUNDSSON KT: 211066-5129
ÞORLEIFUR EGGERTSSON ARKIT FÁI. KT: 040163-4849

Þorleifi Eggertssyni

VERK
Frístundahús Valhallarstígur nyrðri 7

TEKNING
Útlit og snið

KVARDI
A-2 - 1:100

DAGS.
23.03.2007

TEIKNAD AF
Þorleifi Eggertssyni

TEIKNING NR.

A-02-04