
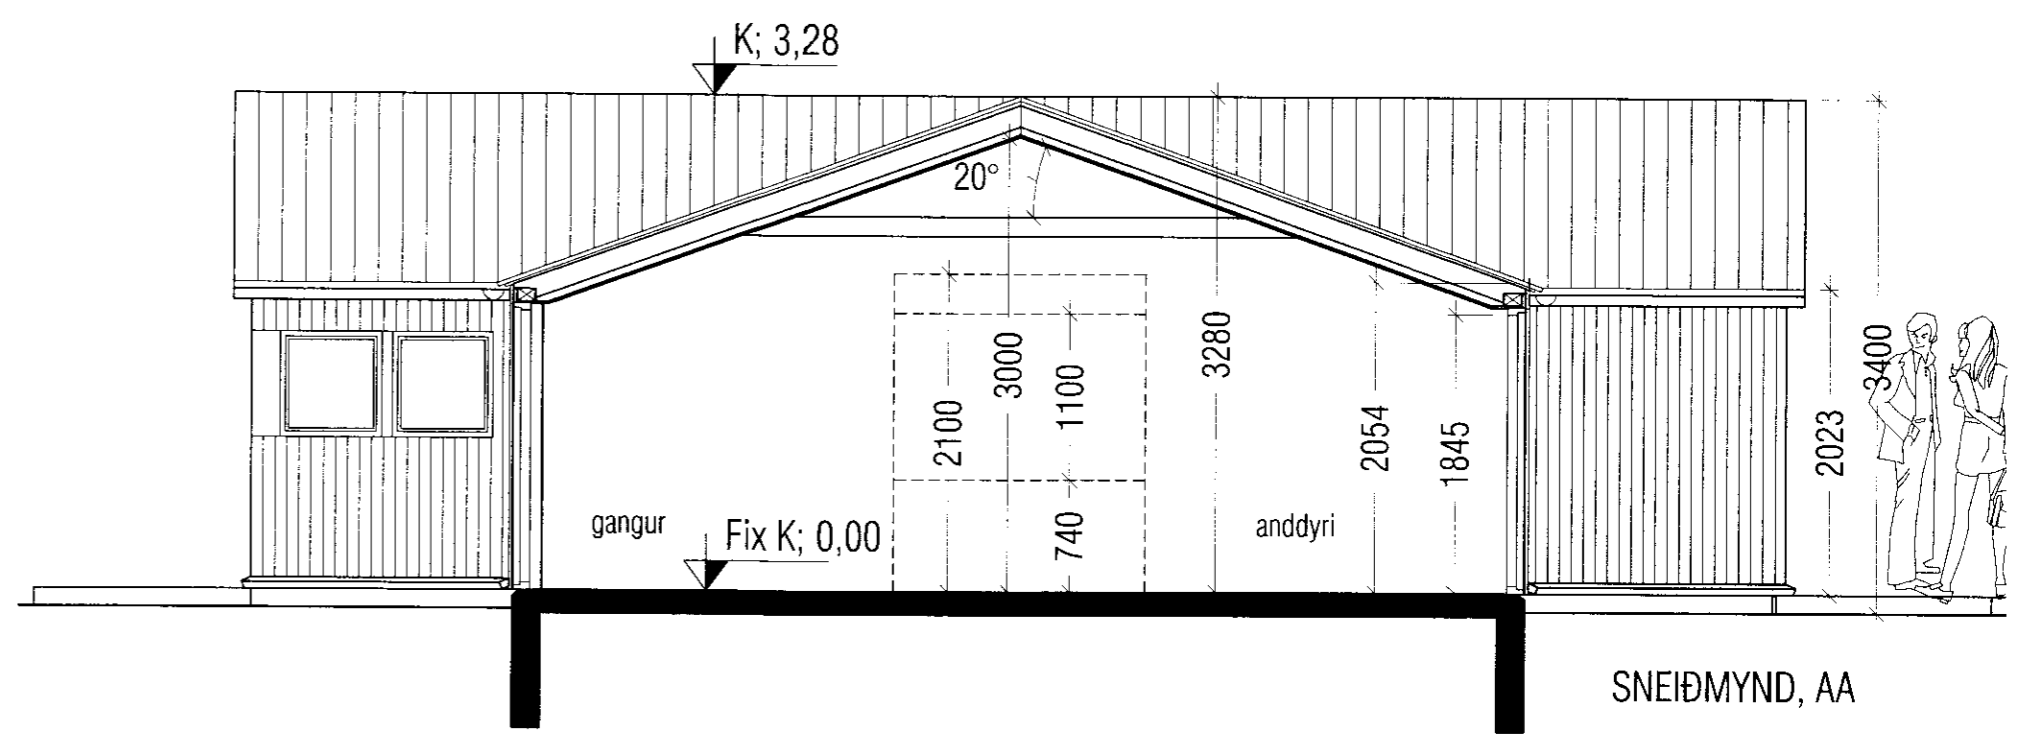
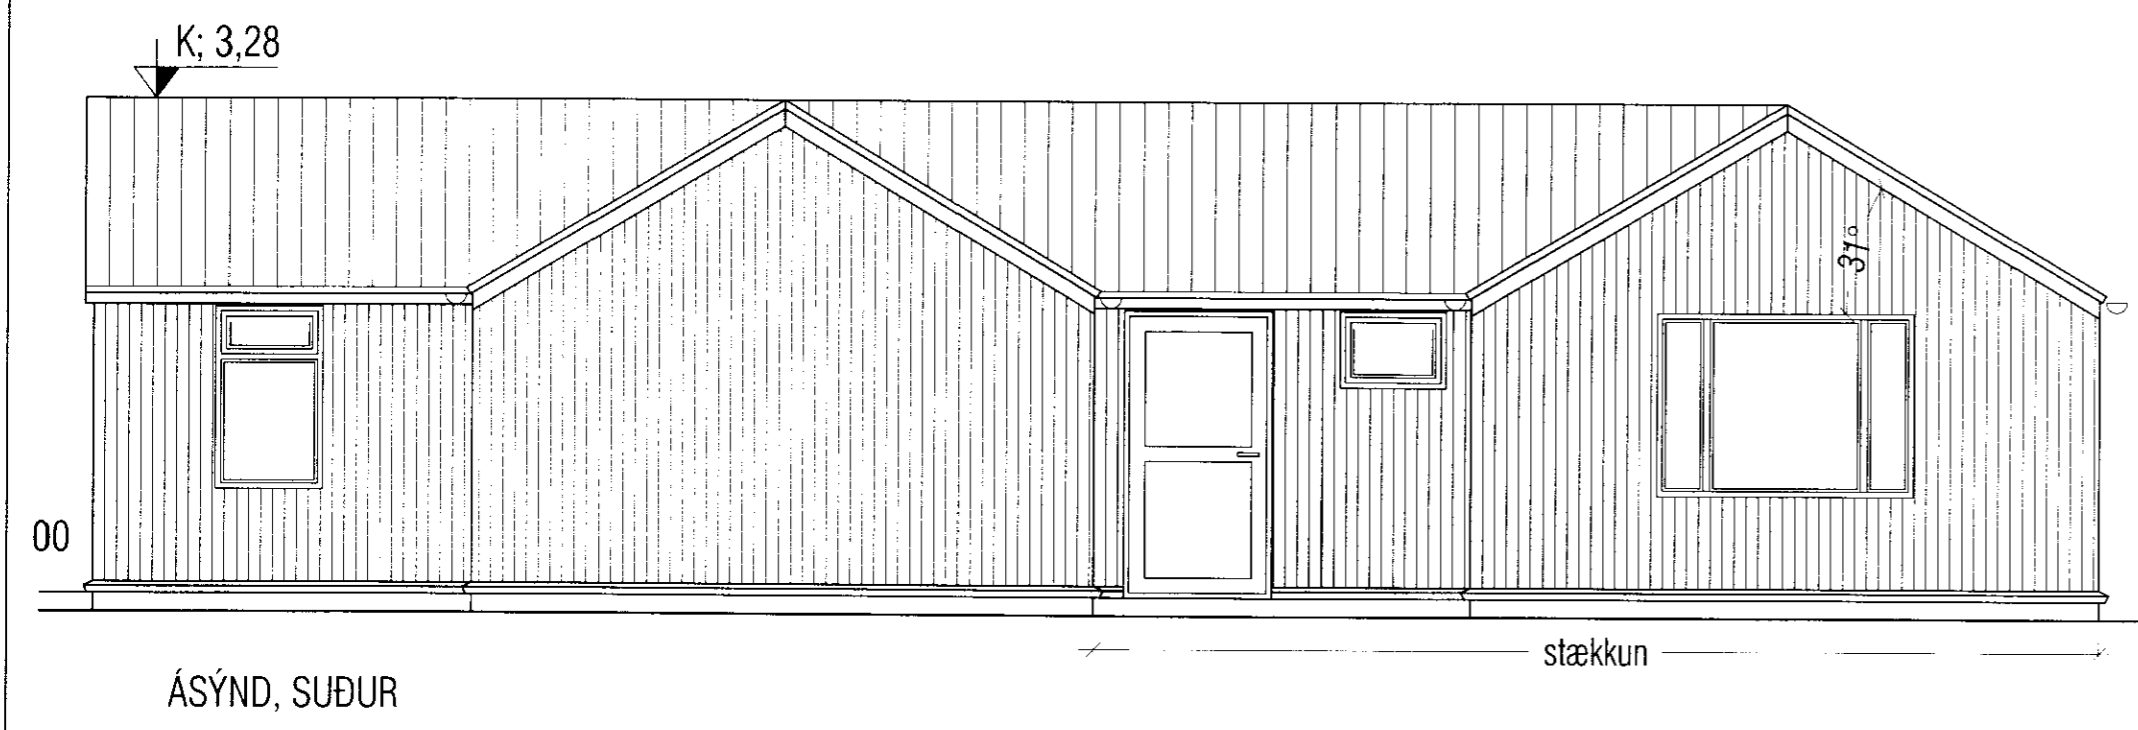
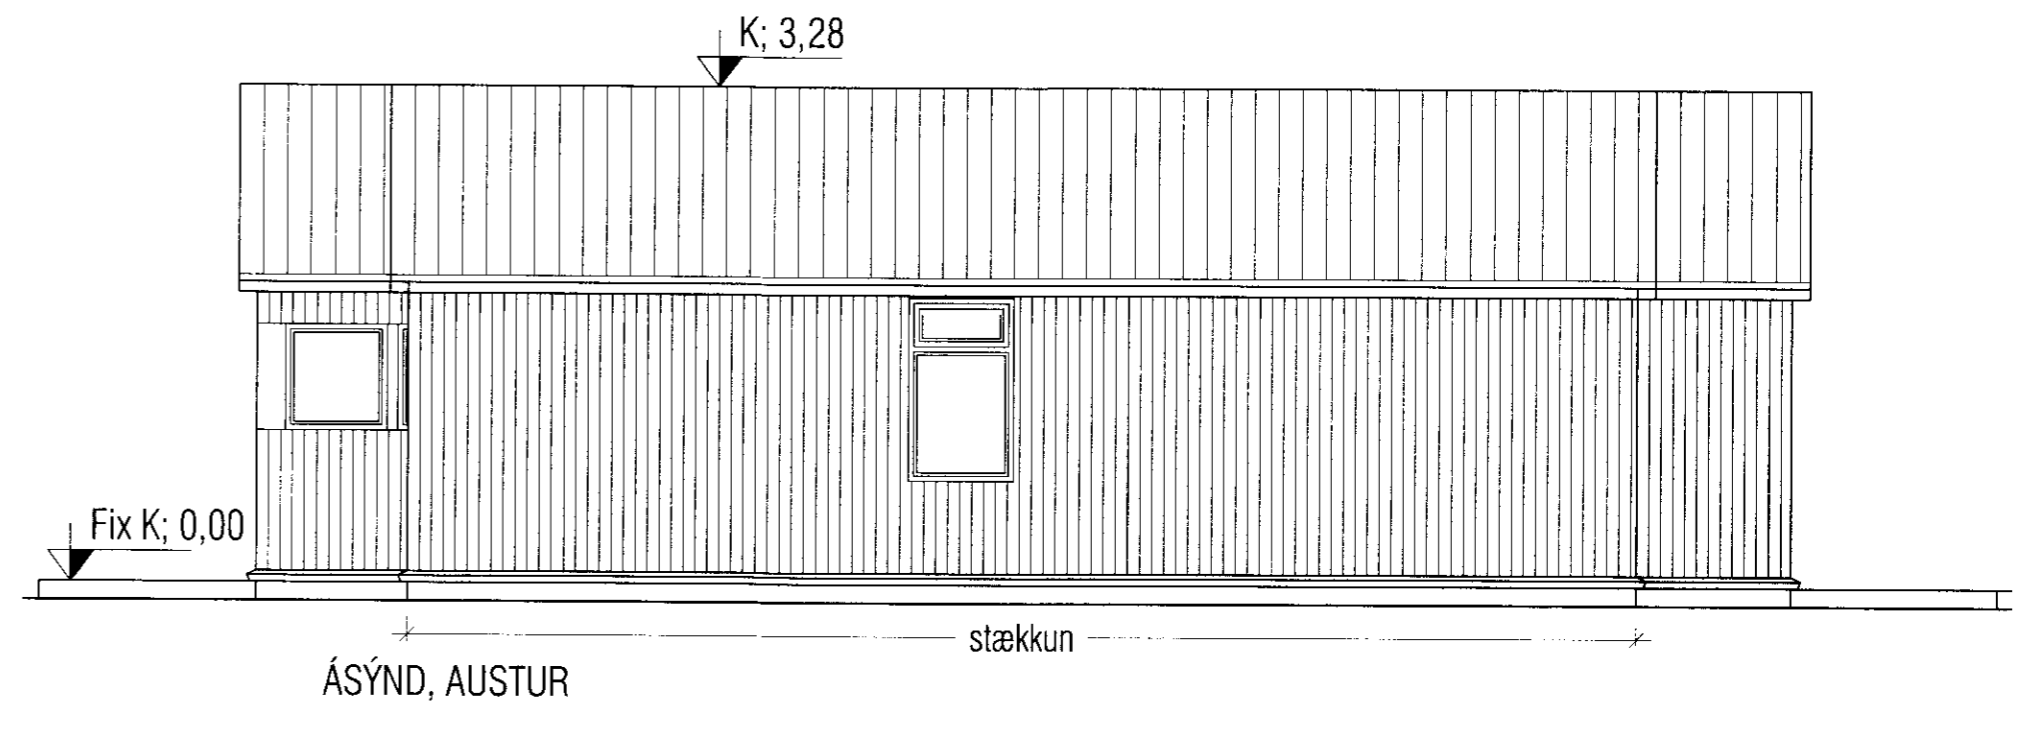
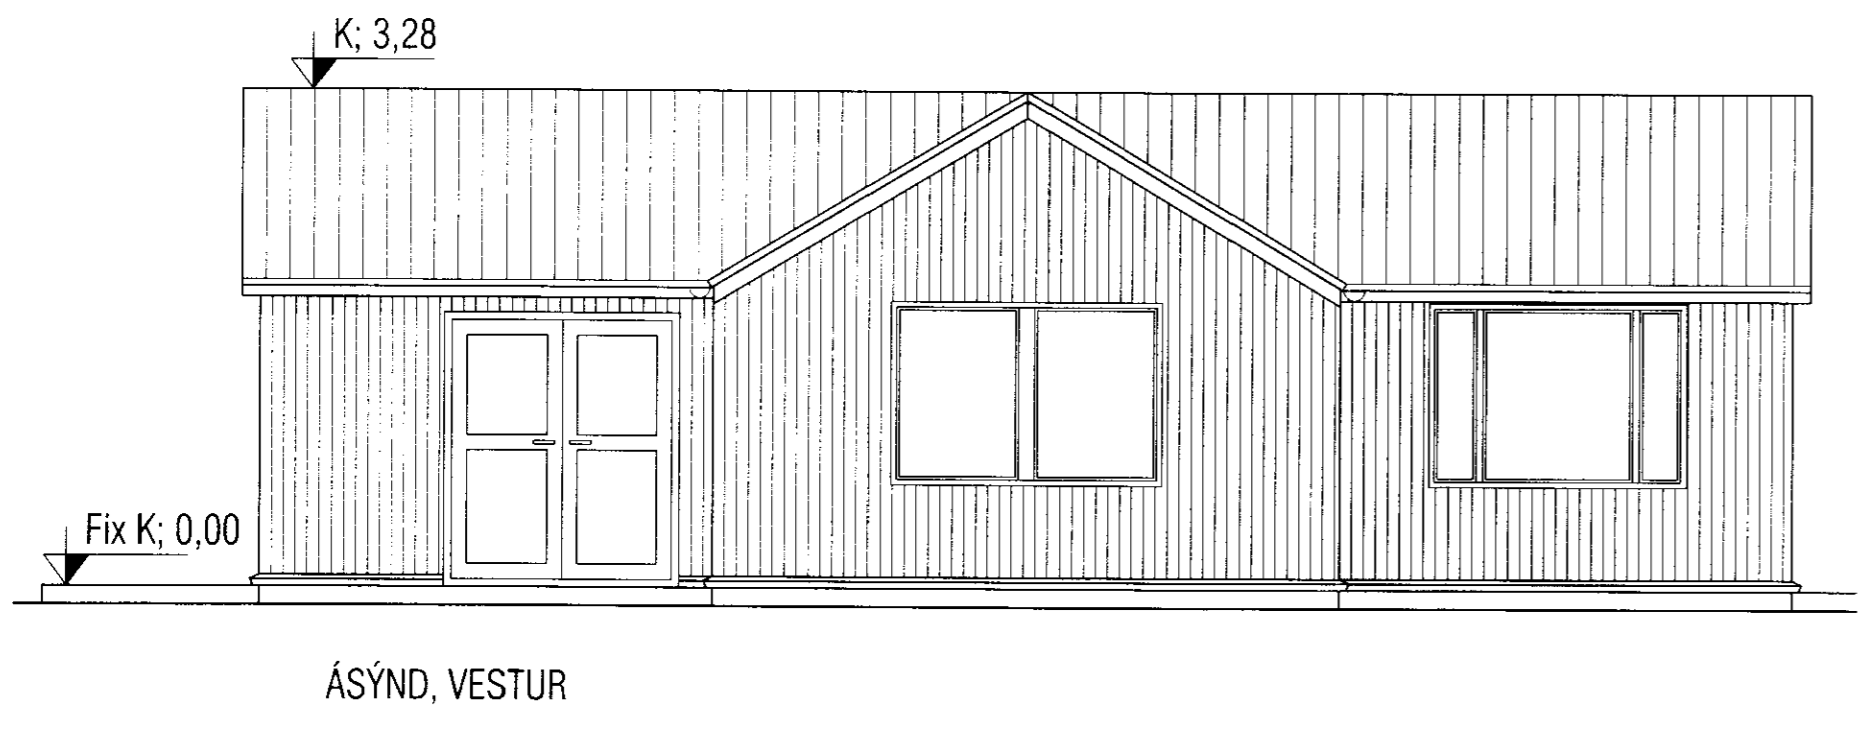


SAMÞYKKT
 02. DES. 2009
Rutbjörg Kjartansson
 Byggingafulltrúi uppsv. Árssýslu og Flóahfr.

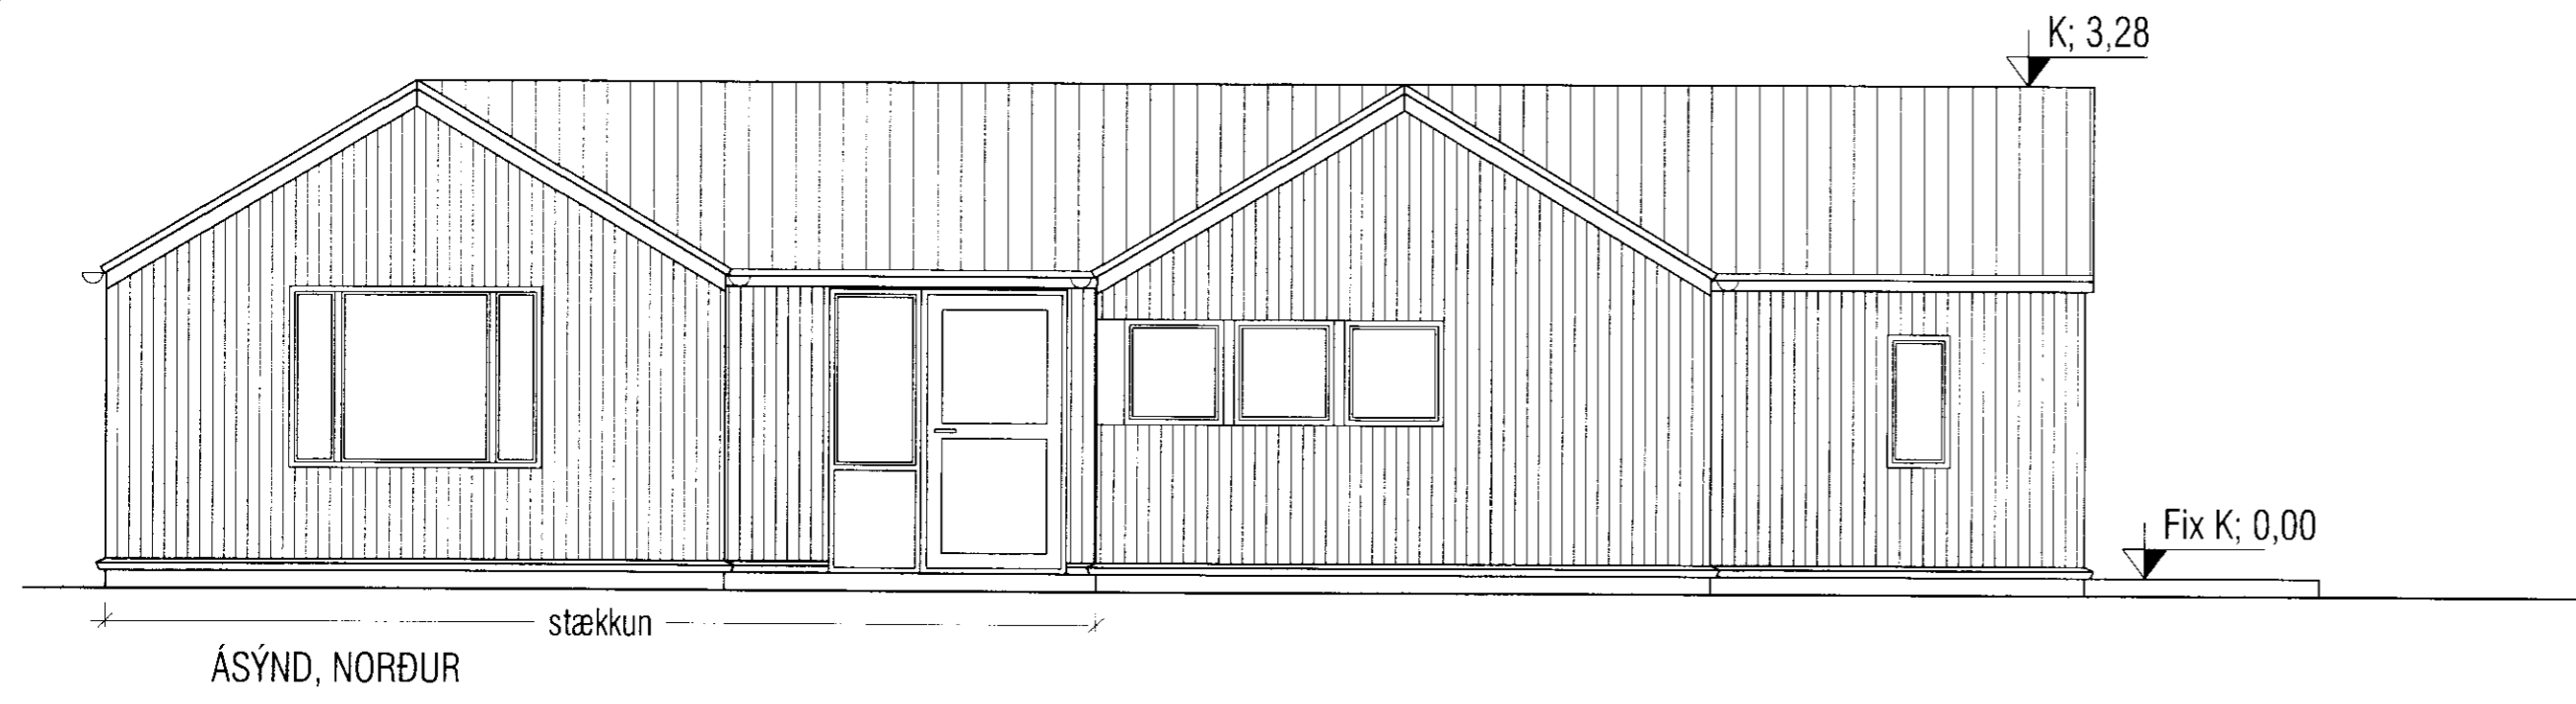

VEKTOR - hönnun og ráðgjöf - Akralind 6, 201 Kópavogi.		Jón Hrafn Hlökkvasson byggingaráðgjafi Kl. 290662-6519 sími: 554-6650 fax: 554-6669.		MIÐFELL, BLÁSKÓGABYGGÐ BÚÐAVÍK, STÆKKUN SUMARHÚSS	
Teikn. nr. _____ Sambýkkt		Tilvísun á teikningu _____ Bt. _____ Dags. _____		BYGGINGARNEFNDARTEIKNINGAR ÚTLIT, SNEIÐMYND	
Dagssetning 23.09.2009		Verk nr. 217		Mælikvarði 1:50	
				Teikn. nr. A-03	
				A2	