


Lengd á slöngum:
Slanga 12 = 120 m
Slanga 13 = 122 m
Slanga 14 = 97 m
Slanga 15 = 54 m
Slanga 16 = 46 m

Leggja skal einangrandi átdúk undir slöngur nr. 12, 13, 14

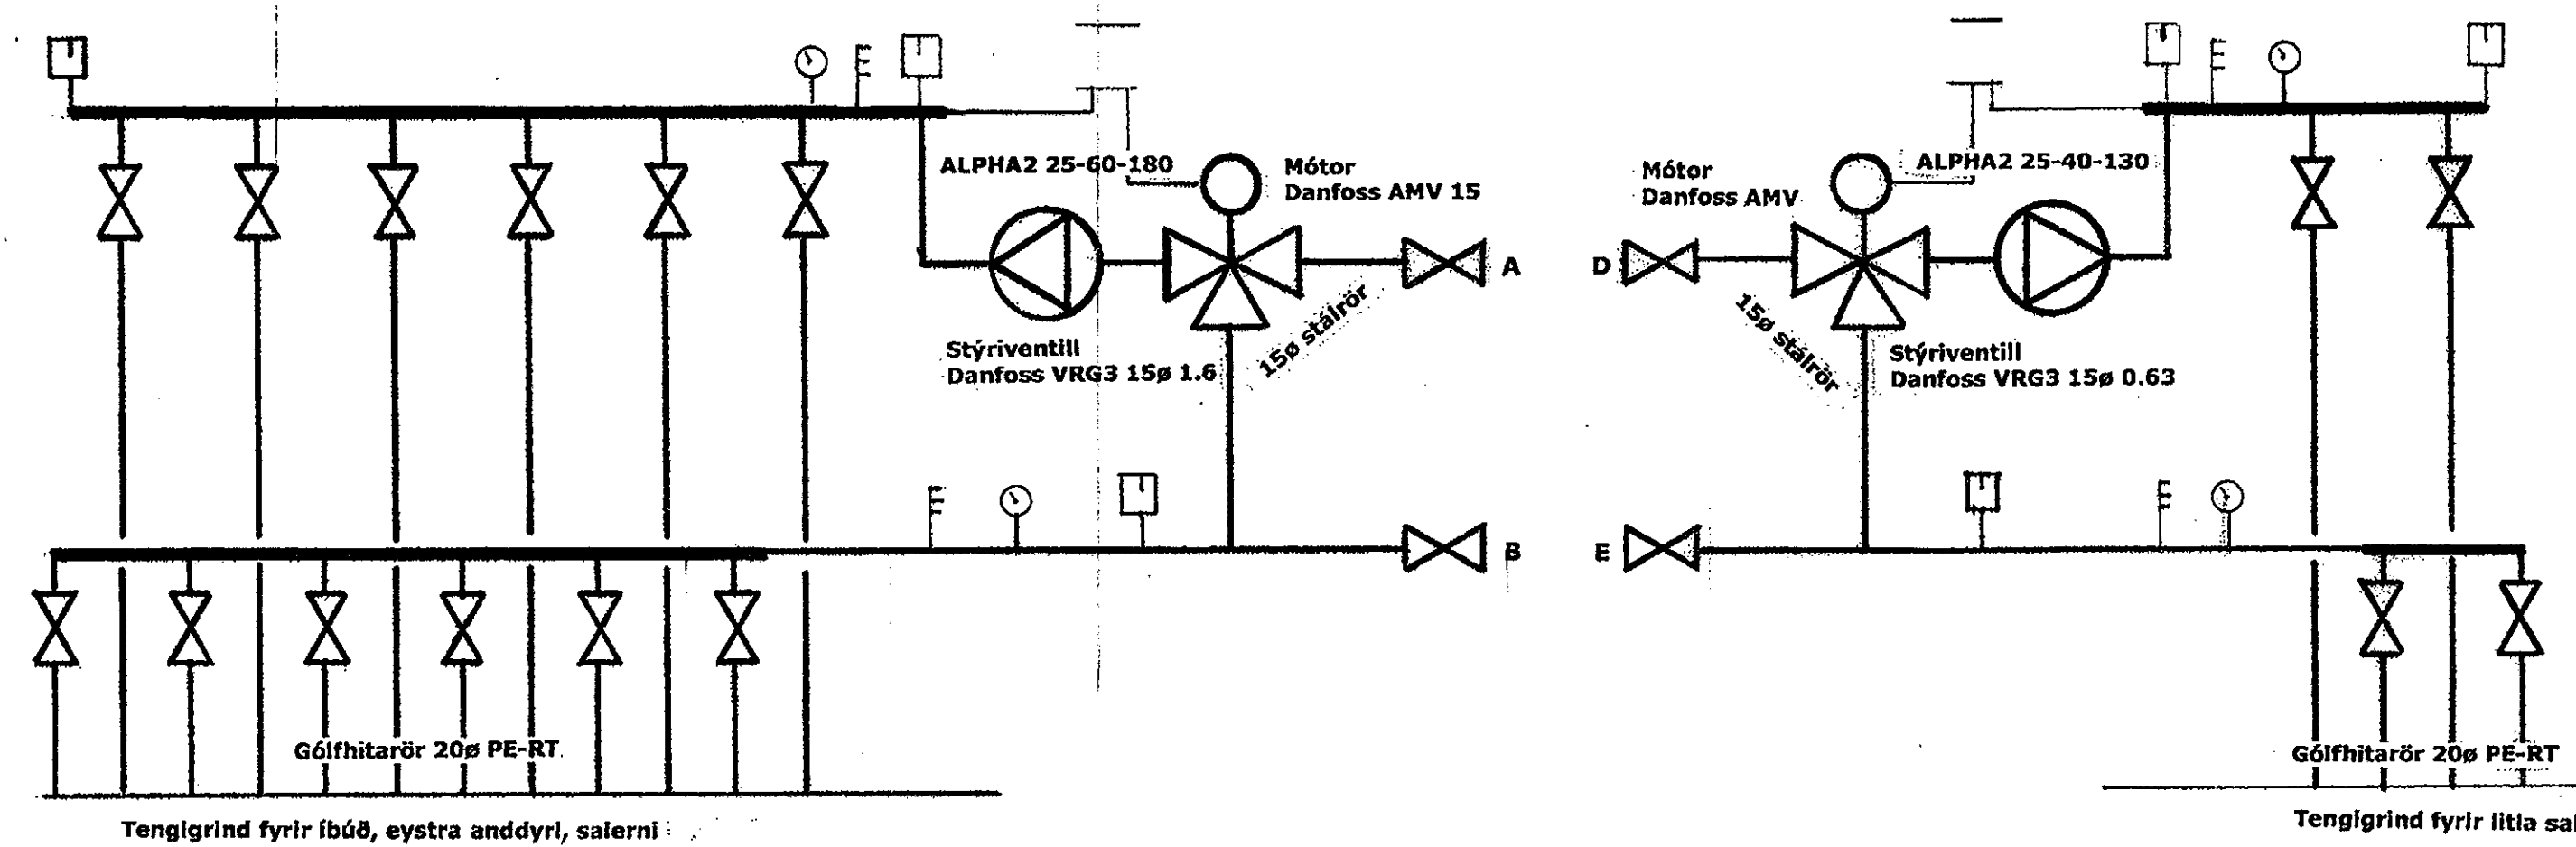

Austur-Meðalholt í Flóahreppi	
Sigurður Grétar Guðmundsson vatnsvirkjameistari & orkuráðgjafi	
Lýsberg 6 – 815 Þorlákshöfn S. 554 0506/895 5672 = Netfang: siggigretar@internet.is	
Gólfhiti í íbúð, eystra anddyri og salernum Tengingar í tækjarými Hitagjafir og stýritæki f. gólfhita og heitt neysluvatn	Teikn. 3/3
Mkv. 1 :50 Eng. kv.	Dags. 22. júní 2008 <i>Sigurður Grétar Guðmundsson</i>