

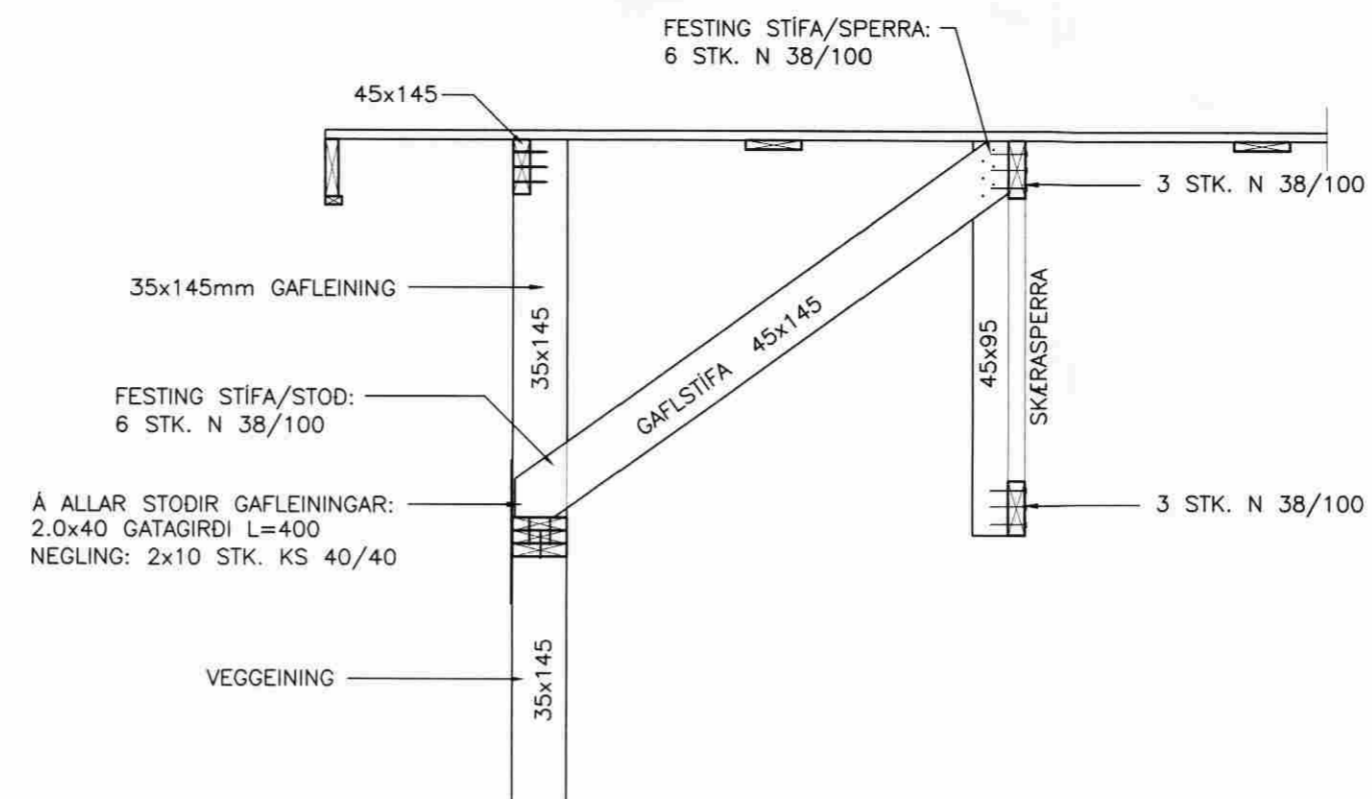


RÚMMYND SKÁSTÍFA
MKV. EKKI Í KVARDA

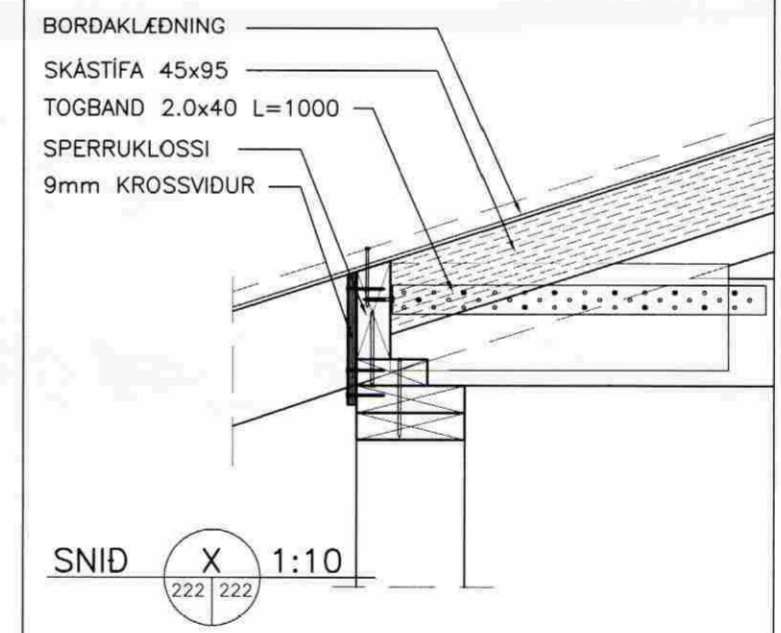

FRÁGANGUR Á GAFLSTÍFUM
MKV.1:20

MÓTTEKID
03. OKT. 2008
Byggingafultrúi uppsv. Árnassýslu og Flóahfr.

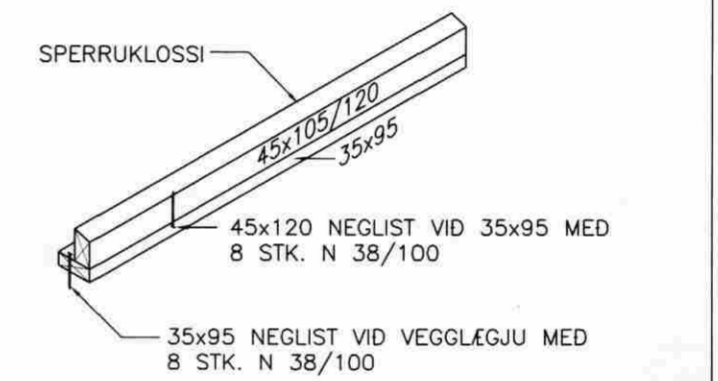

VERKFRÆÐISTOFA ARBORGAR ehf
AUSTURVEGI 69 800 SELFOSSI
SÍMI 480 4900 FAX 480 4901
www.verkarborg.is verkarborg@verkarborg.is

AUSTURVEGI 69 800 SELFOSSI
SÍMI 482 3850 FAX 482 3851
NETFANG sghus@sghus.is
VEFFANG www.sghus.is

SGHUS

EFRI GEGNISHÓLAR

BURDARVIRKI: SKÁSTÍFUR MKV: 1:50

SNID MKV: 1:20/1:10


NEGLING BORDAKL. OG ÞAKJÁRNS MKV: 1:20

HANNAÐ: T.ELLERT TÓMASSON TEIKNÁÐ: BALDVIN ÁRNASON


VERKNÚMÉR: 8058 SKRÁRNAMEN: 8058-sp.dwg

DASETNING: 15.08.2008 SAMÞYKKT: *[Signature]* TEIKNING NÚMÉR: 222

201170-3979

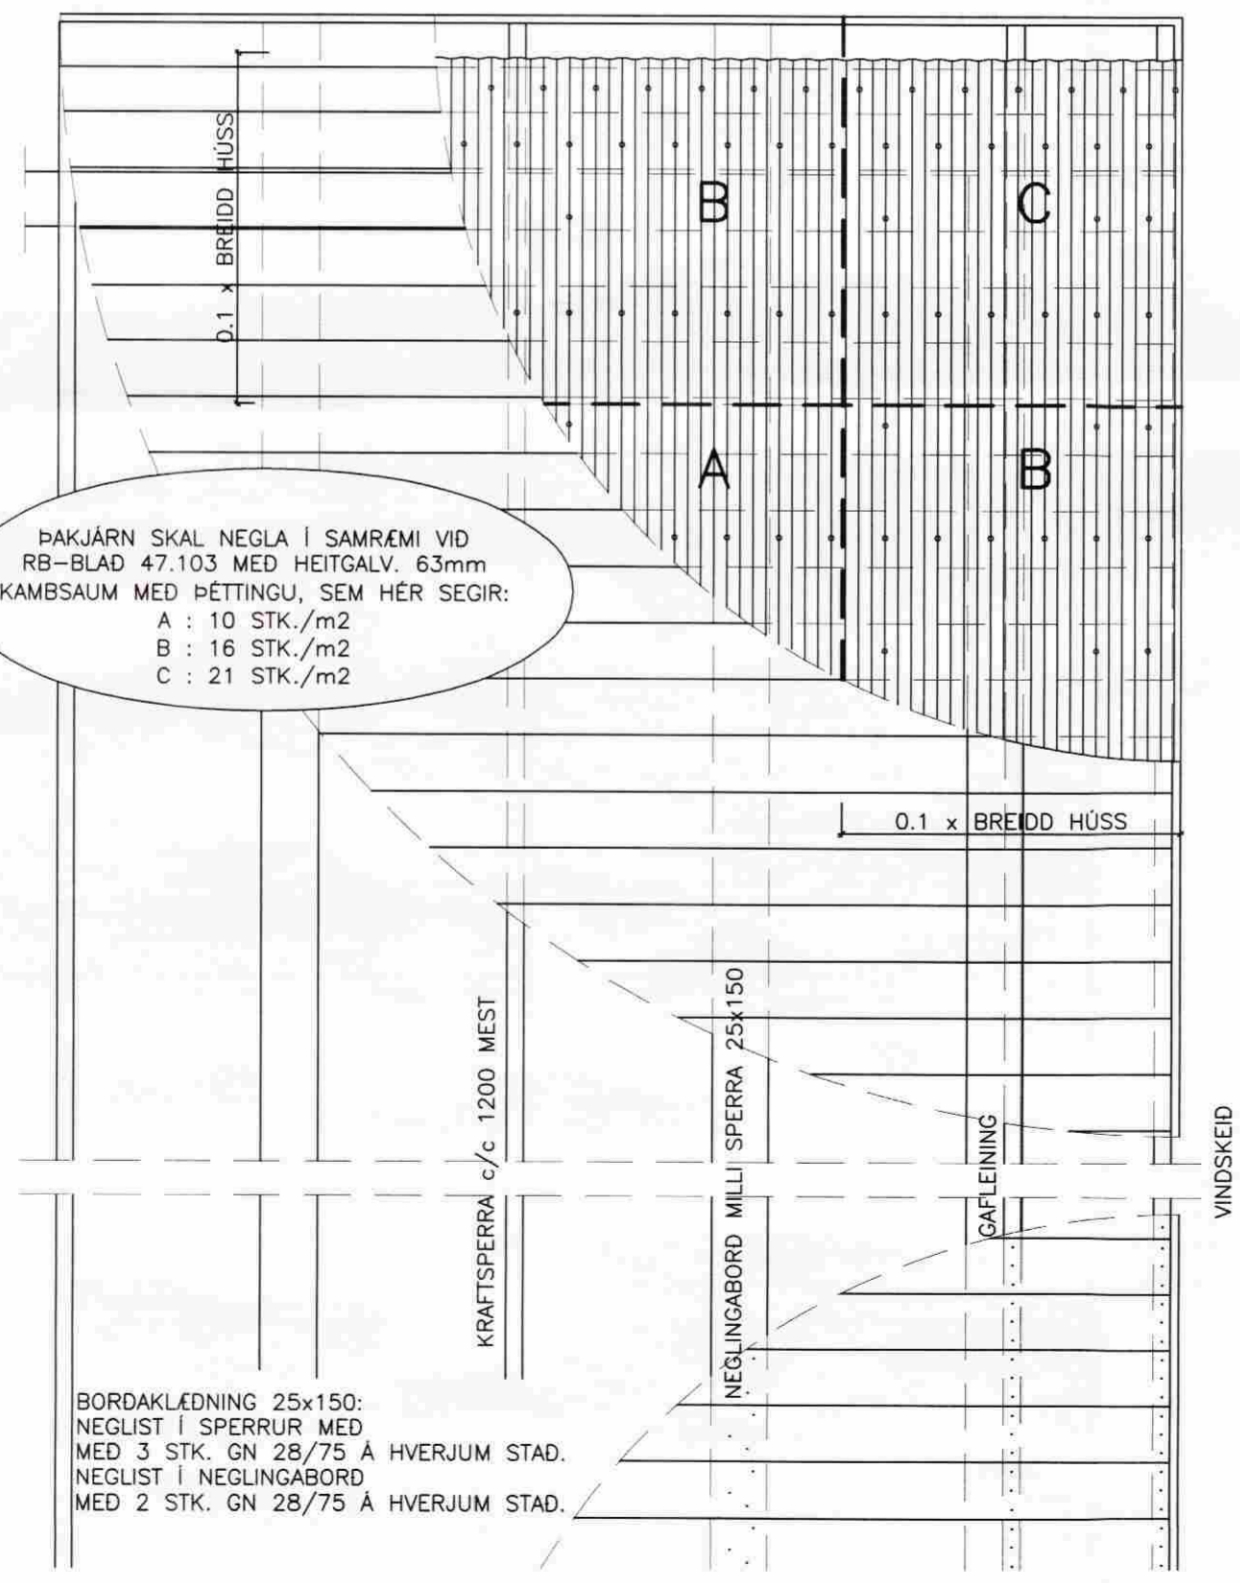

FRÁGANGUR Á BORDAKLÆDNINGU OG ÞAKJÁRNI
MKV.1:20

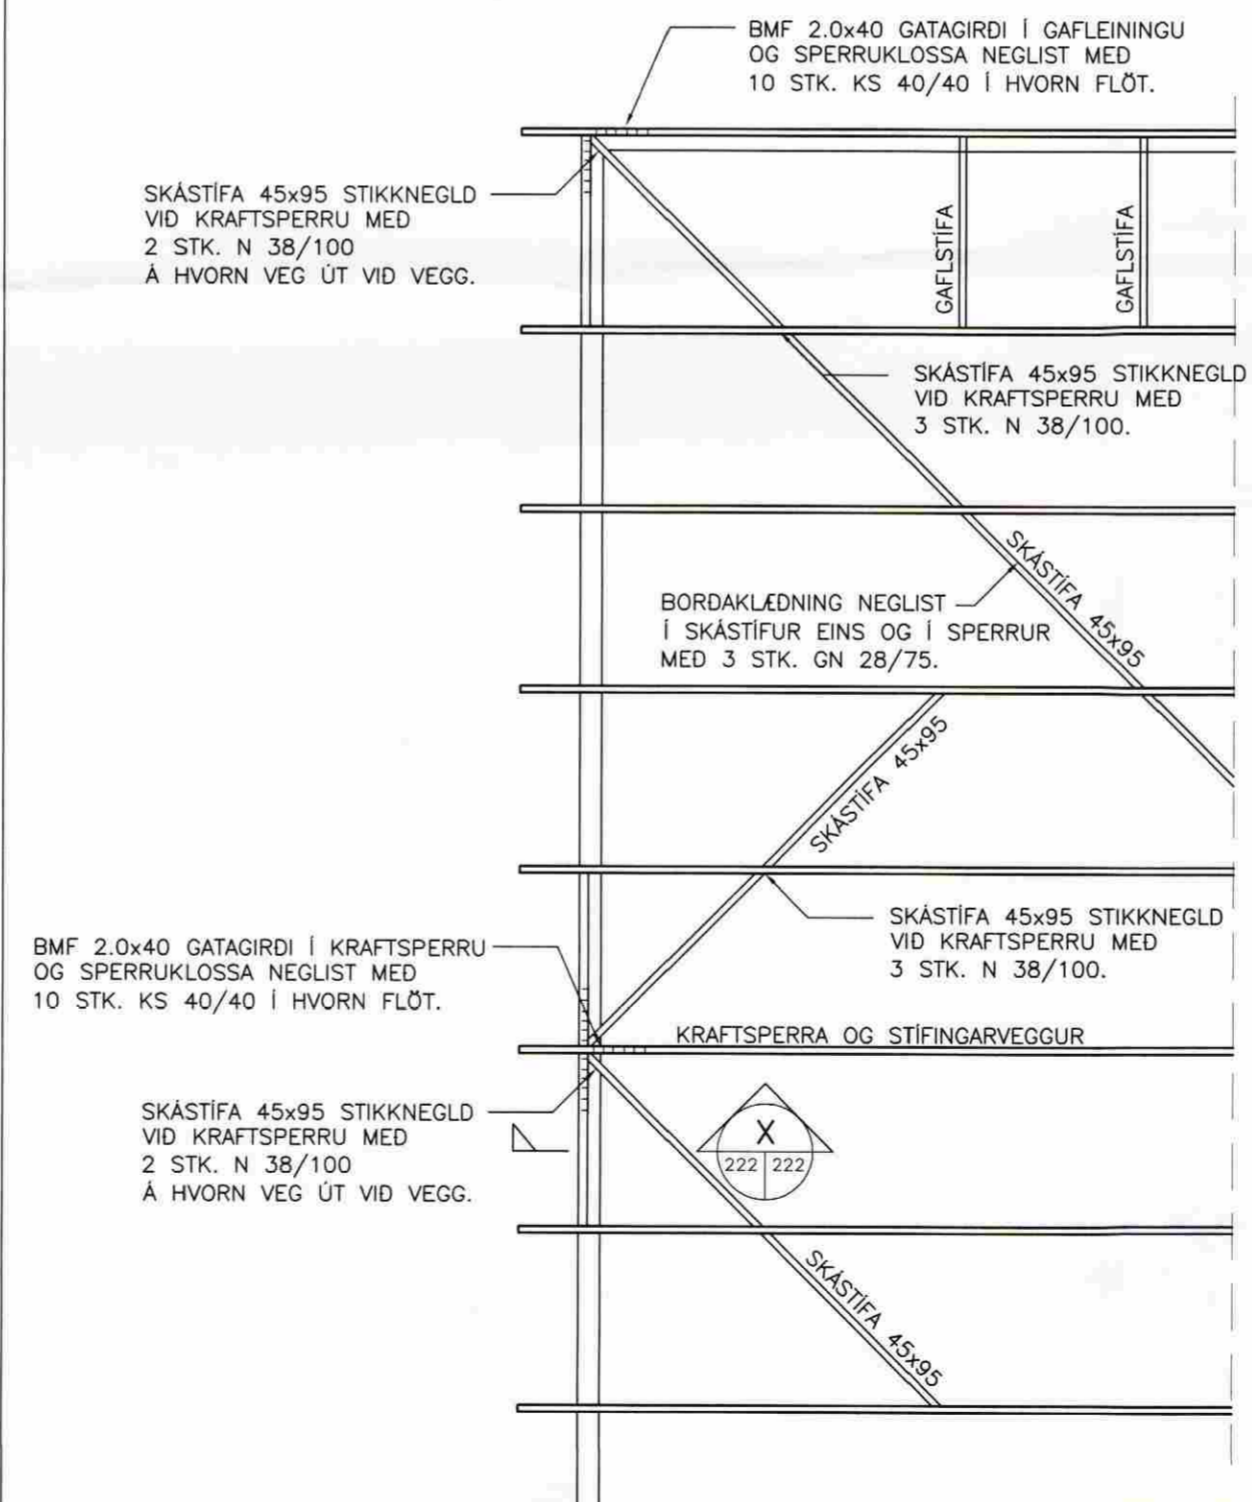

FRÁGANGUR Á SKÁSTÍFUM
MKV.1:20