




SAMPYKKT
 0 2 SEPT. 2008
Ally Hjökum
 Byggingafulltrúi upp sv. Árnassýslu og Flóahfr.

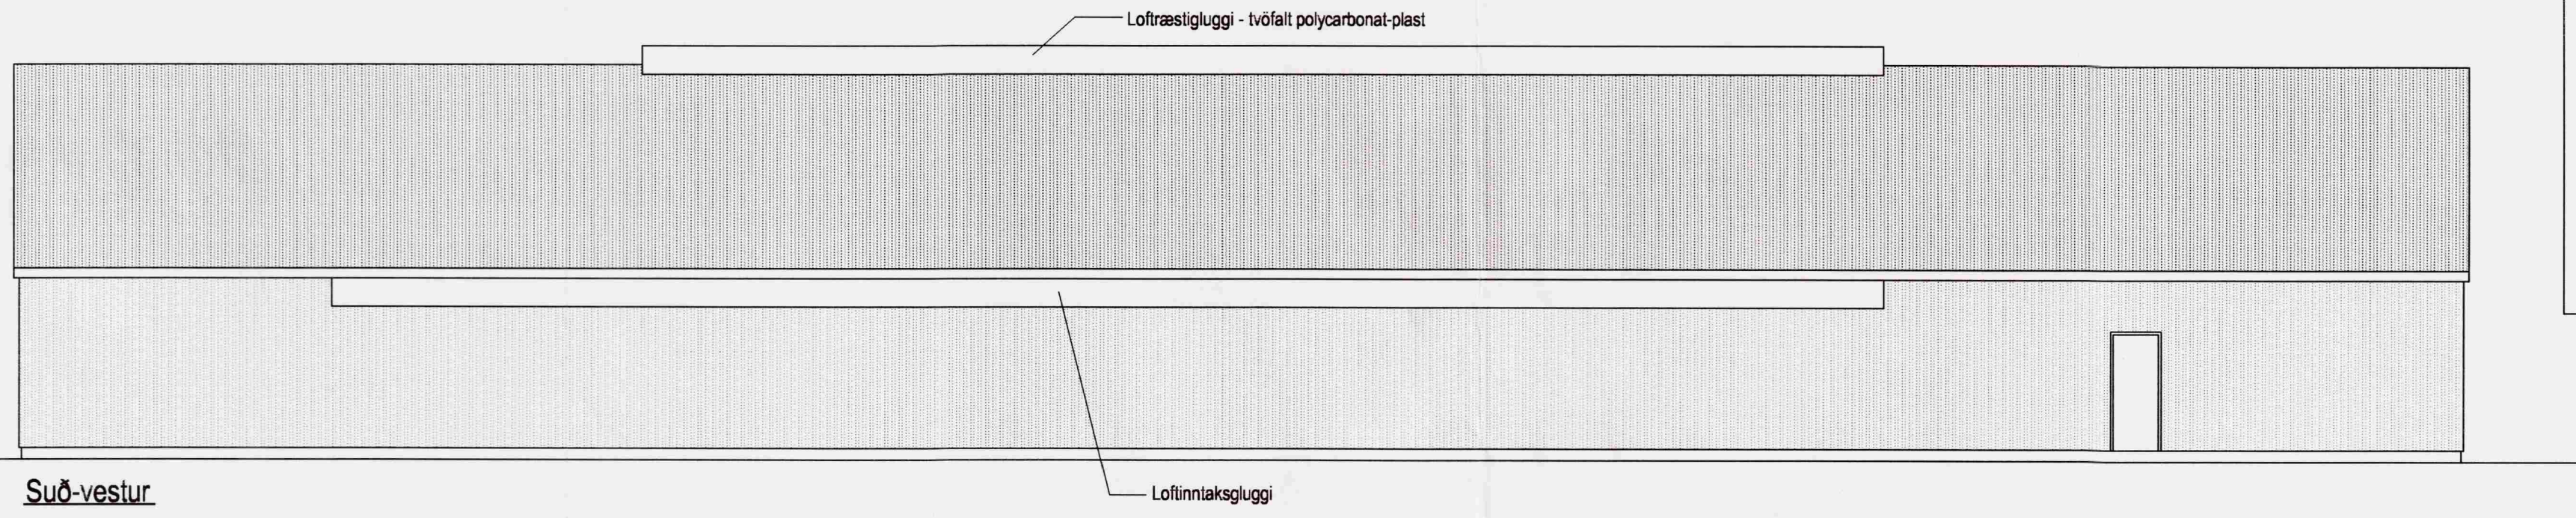


Suð-vestur

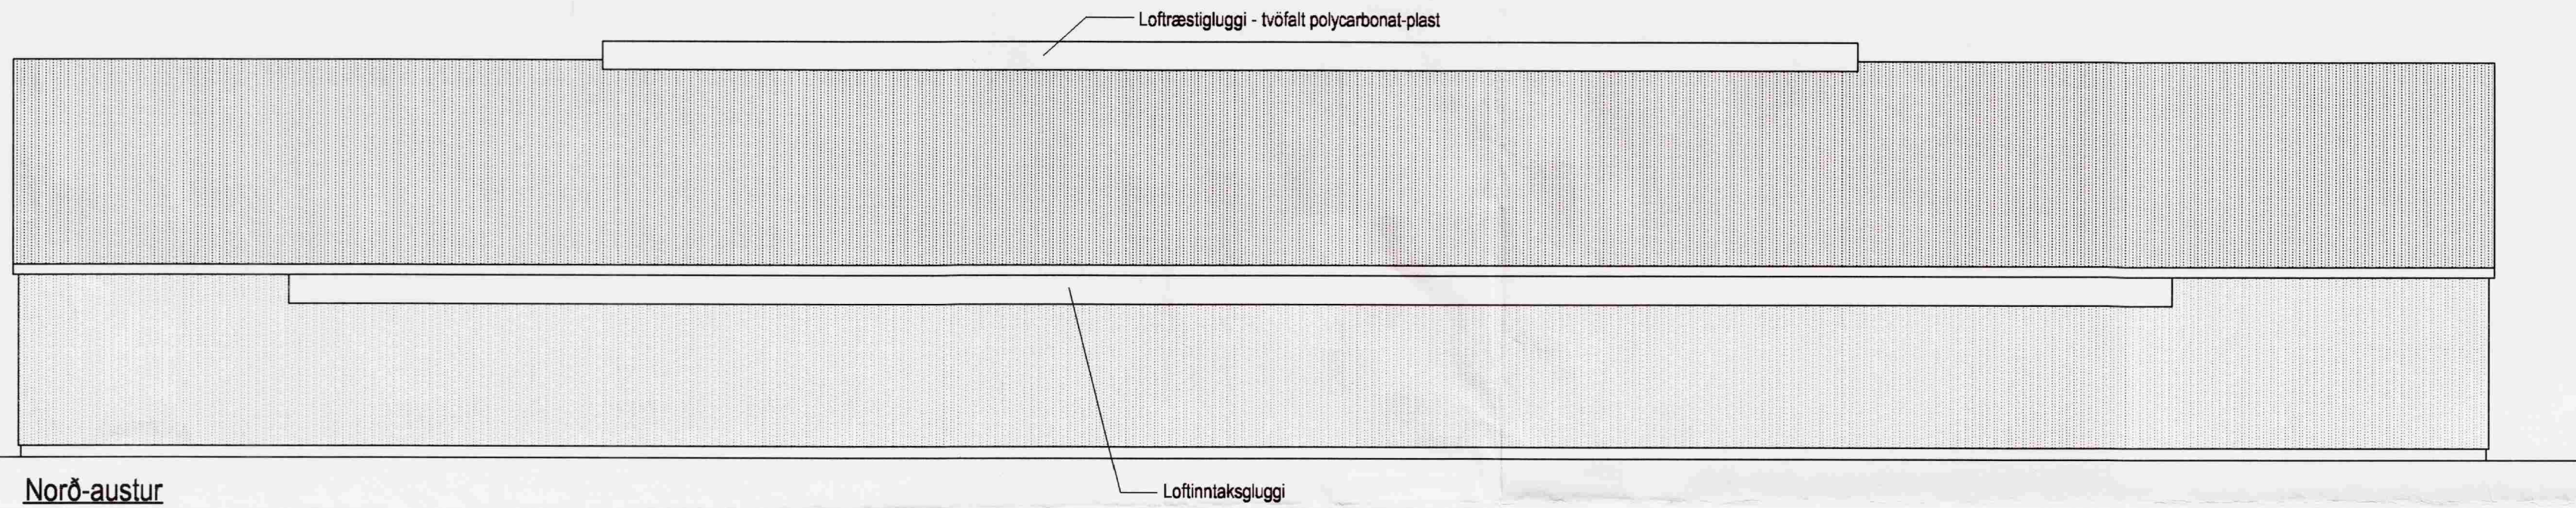

Norð-austur

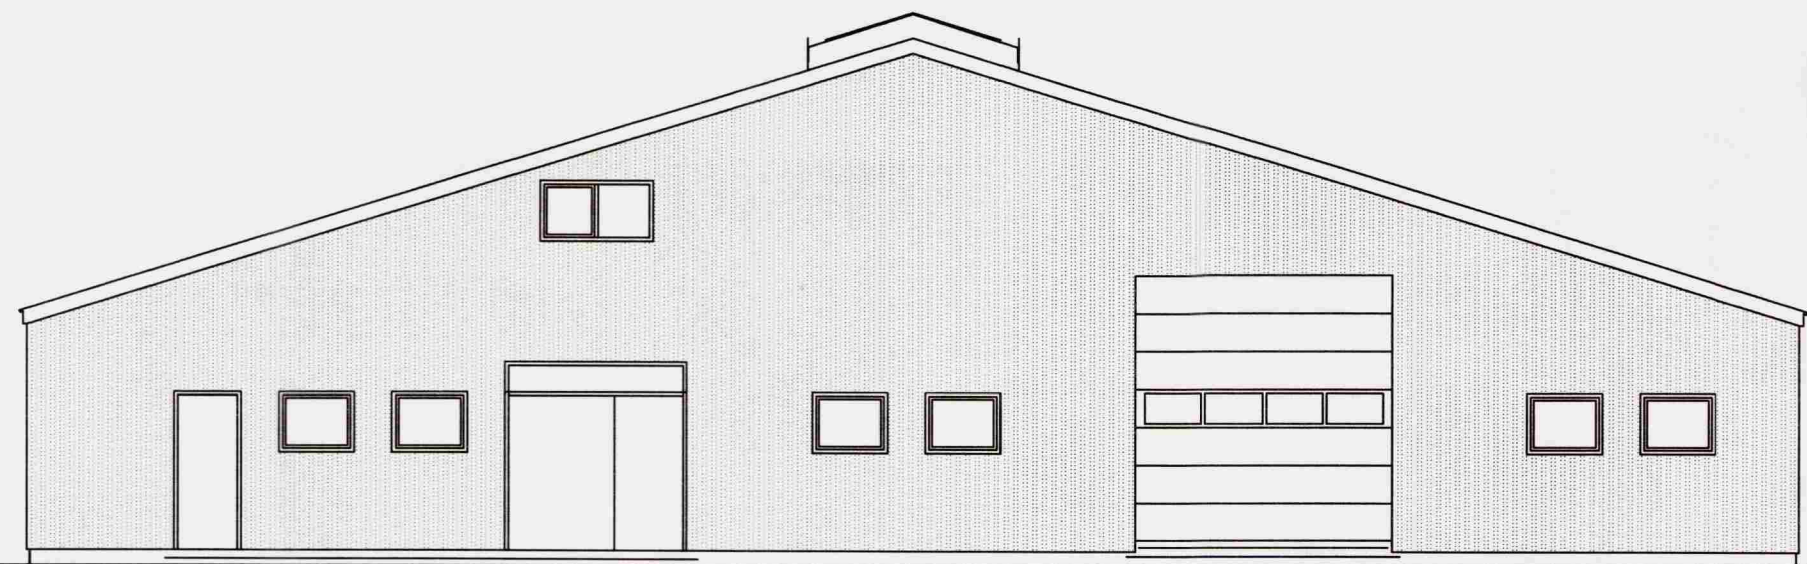

Suð-austur

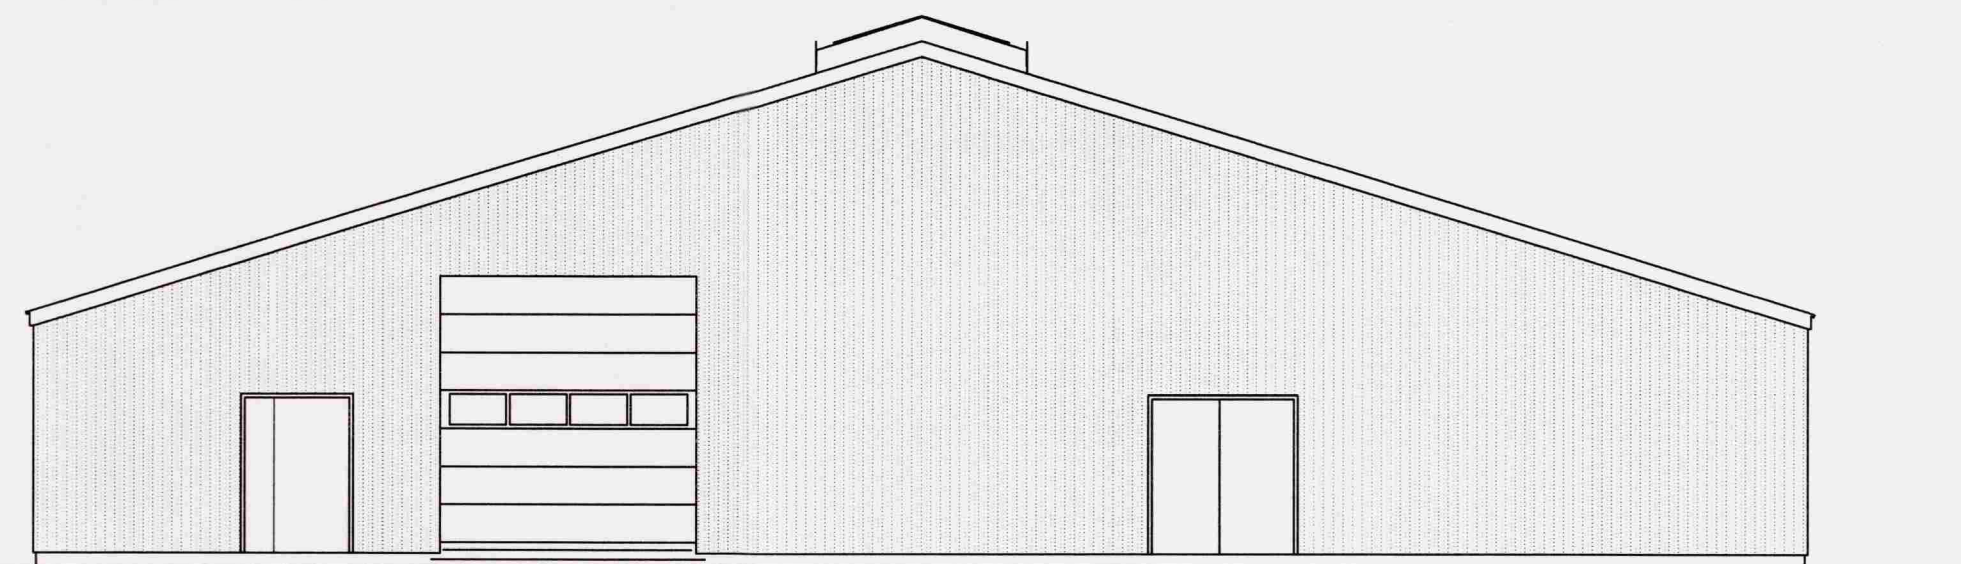

Norð-vestur

BR.		
VERK Efri-Gegnishólar -165469- Flóahreppi, Árn.		
Aðaltekningar fjóss Útlitsmynd	HANNAÐ MS <i>Ally Hjökum</i> KT. 160444-4959	TEIKNAD MS
KVARDI 1:100	REYKJAVÍK 19.05.2008	
BYGGINGAÞJÓNUSTA BÆNDASAMTAKA ÍSLANDS BÆNDAHÖLLINI, HAGATORGI, REYKJAVÍK sími: 5630300	VERK NR. 0987-10	TEIKN. NR. BR. A-3 -