




Efri-Gegnishólar

SAMPYKKT

0 2 SEPT. 2008

Magnús Sigurðsson
Byggingafráttir uppsv. Ámessislu og Flóahfr.

Yfirlitsmynd
Landmælingar Íslands

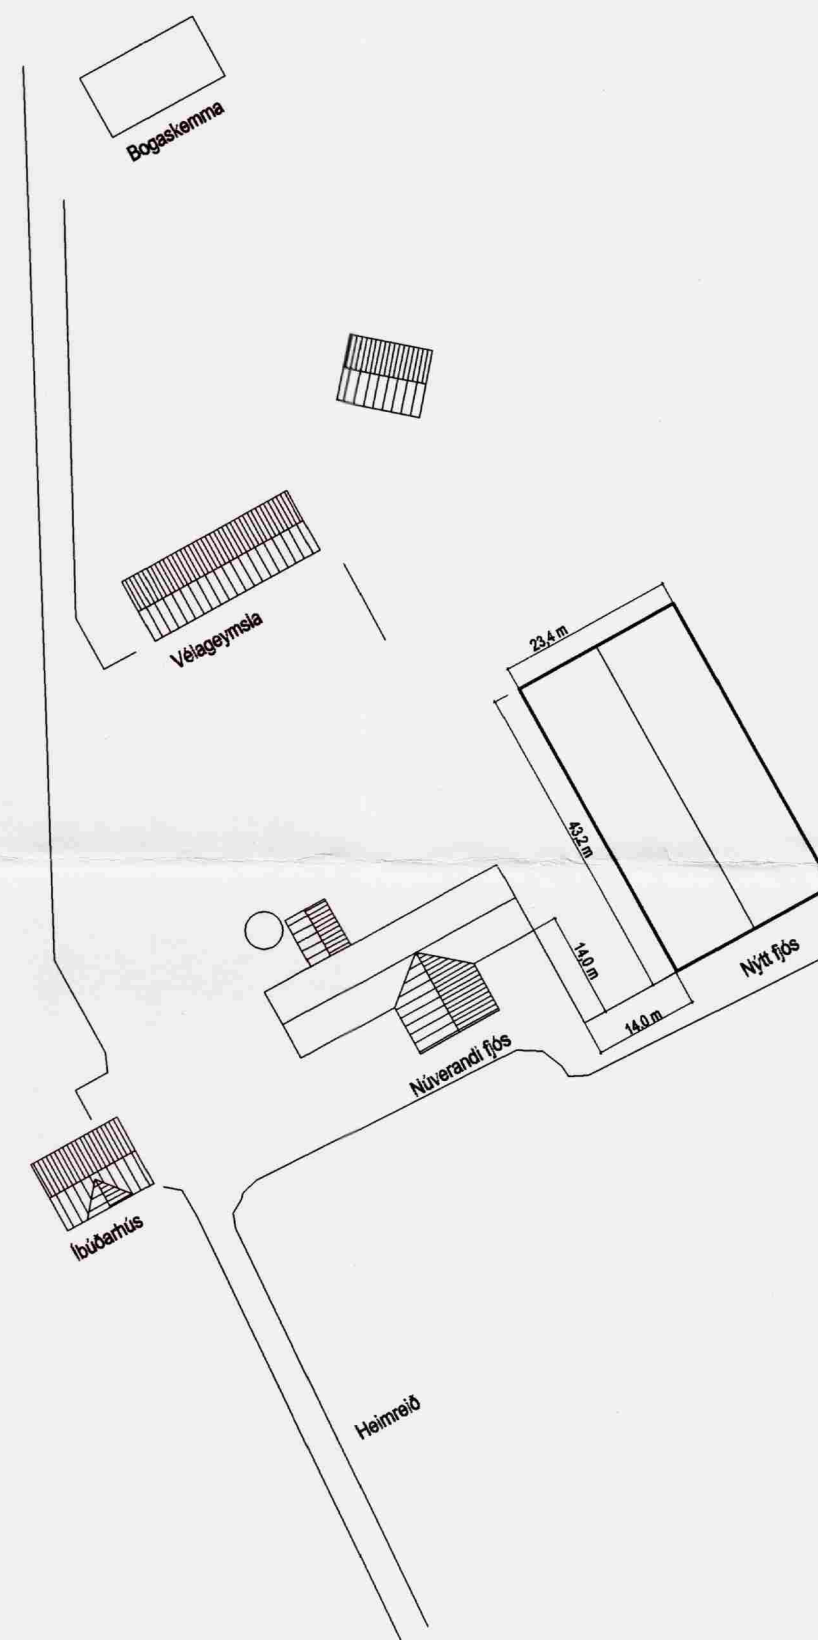

BR.	
VERK Efri-Gegnishólar -165469- Flóahreppi, Árn.	
Aðalteikningar fjóss Afstöðumynd	HANNAD MS TEIKNAD MS <i>Magnús Sigurðsson</i> KT. 160444-4959
KVARDI 1:1000	REYKJAVÍK 19.05.2008
BYGGINGAÞJÓNUSTA BÆNDASAMTAKA ÍSLANDS BÆNDAHÖLLINNI, HAGATORGI, REYKJAVÍK sími: 5630300	VERK NR. 0987-10 TEIKN. NR. A-4 BR. -