
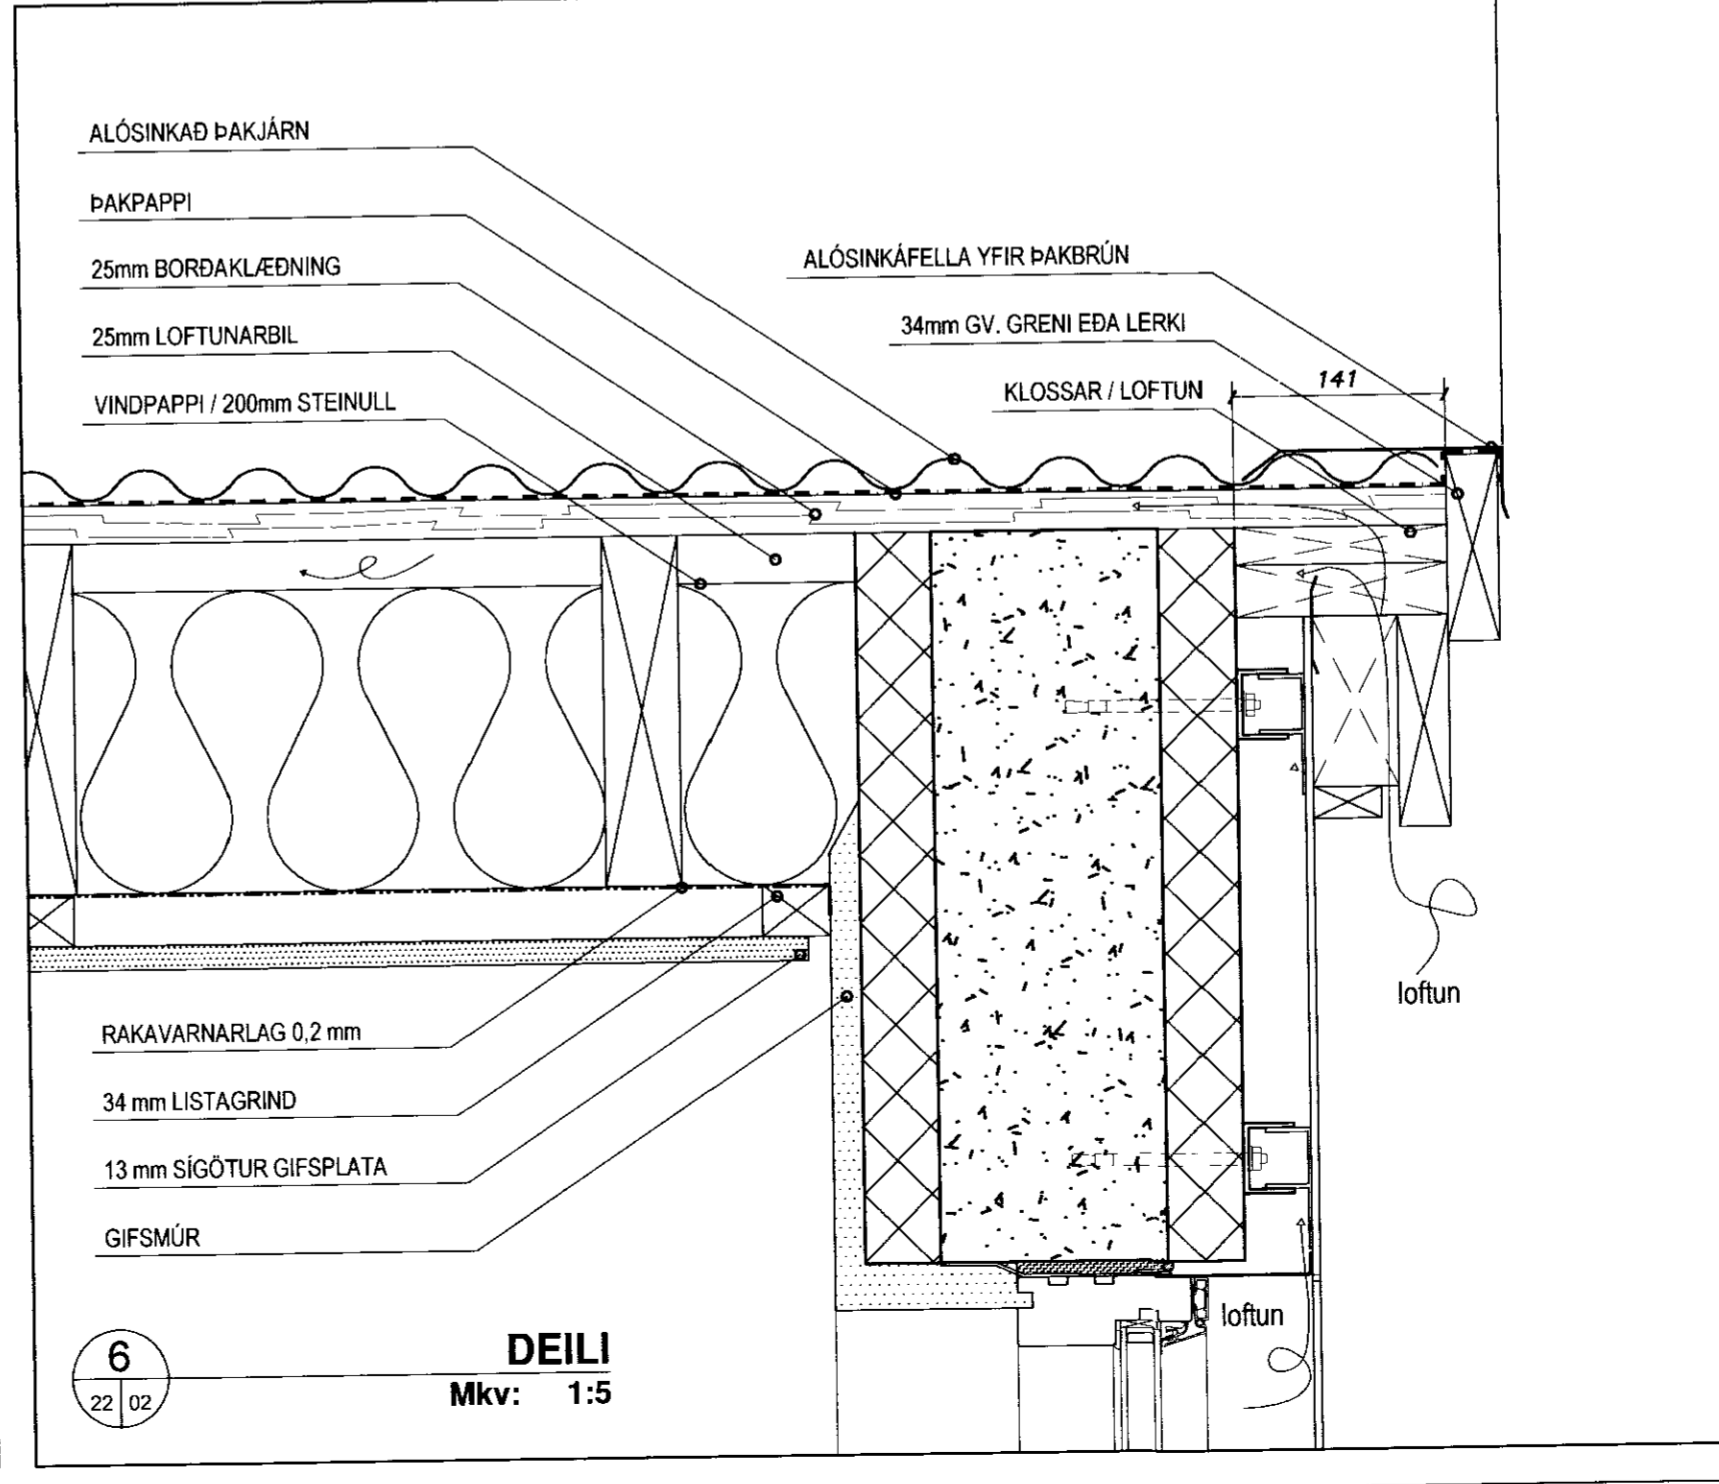
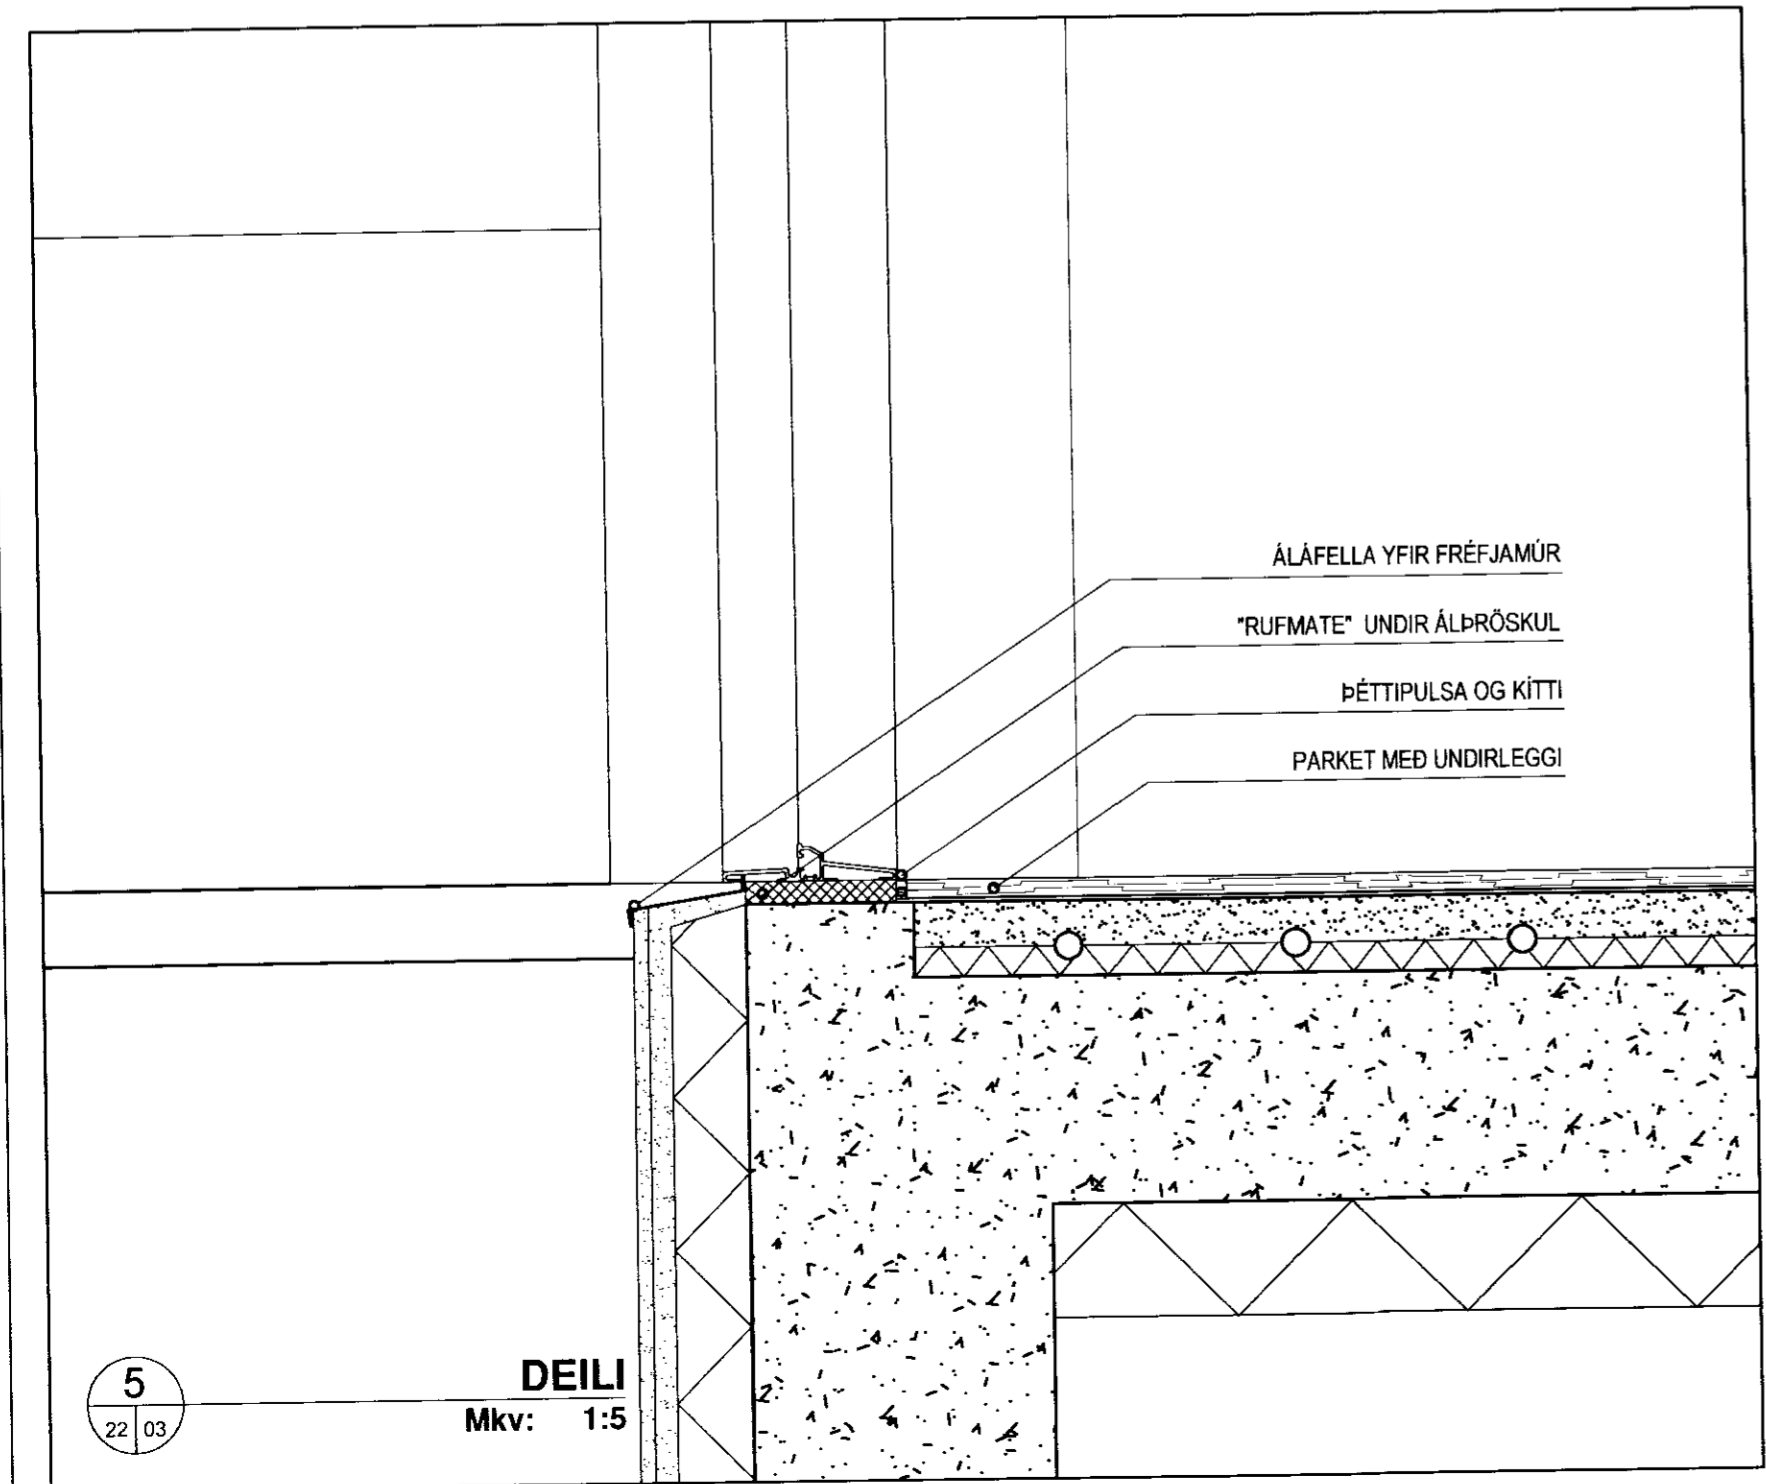
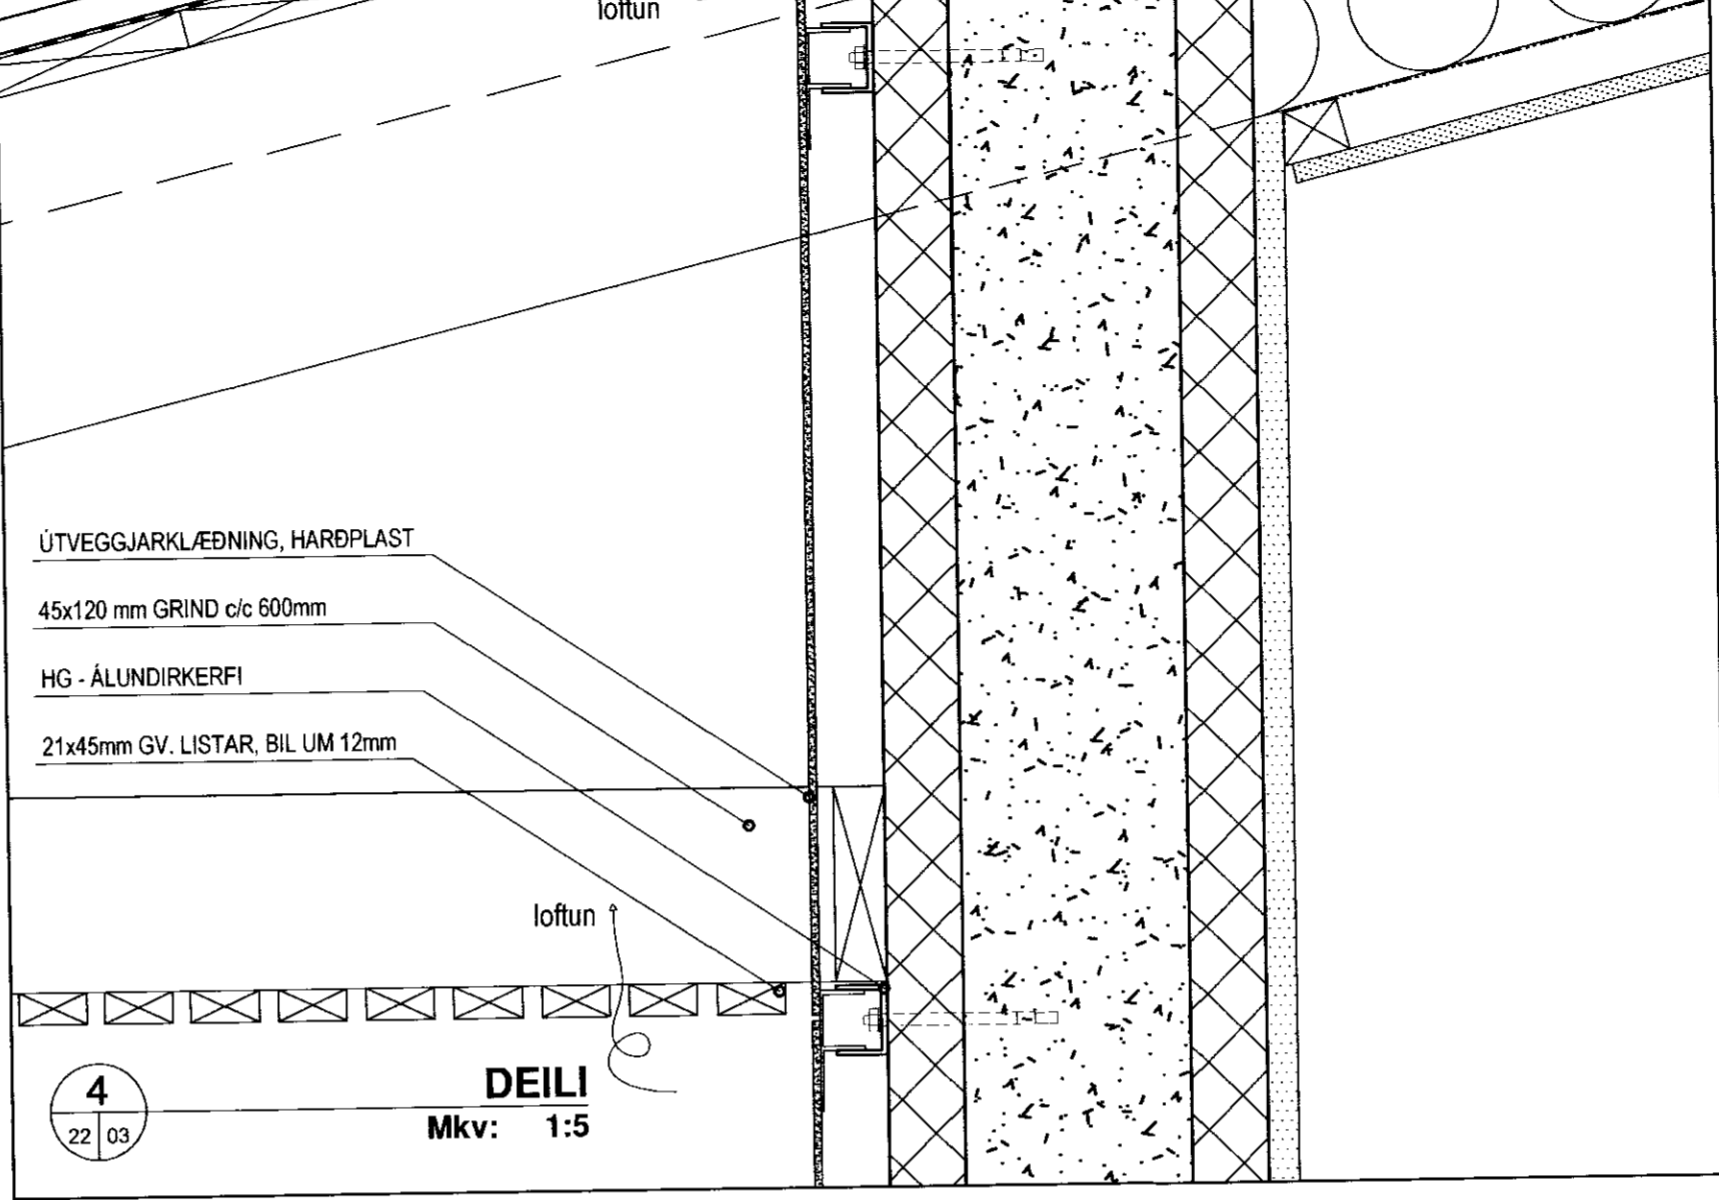


MÖTTEKID
 06 APR 2010
 Byggingafulfráttir, uppsev. Arnessýslu og Flóah.

EINBÝLISHÚS MED BÍLGEYMSLU

STADGREINITALA: 13040

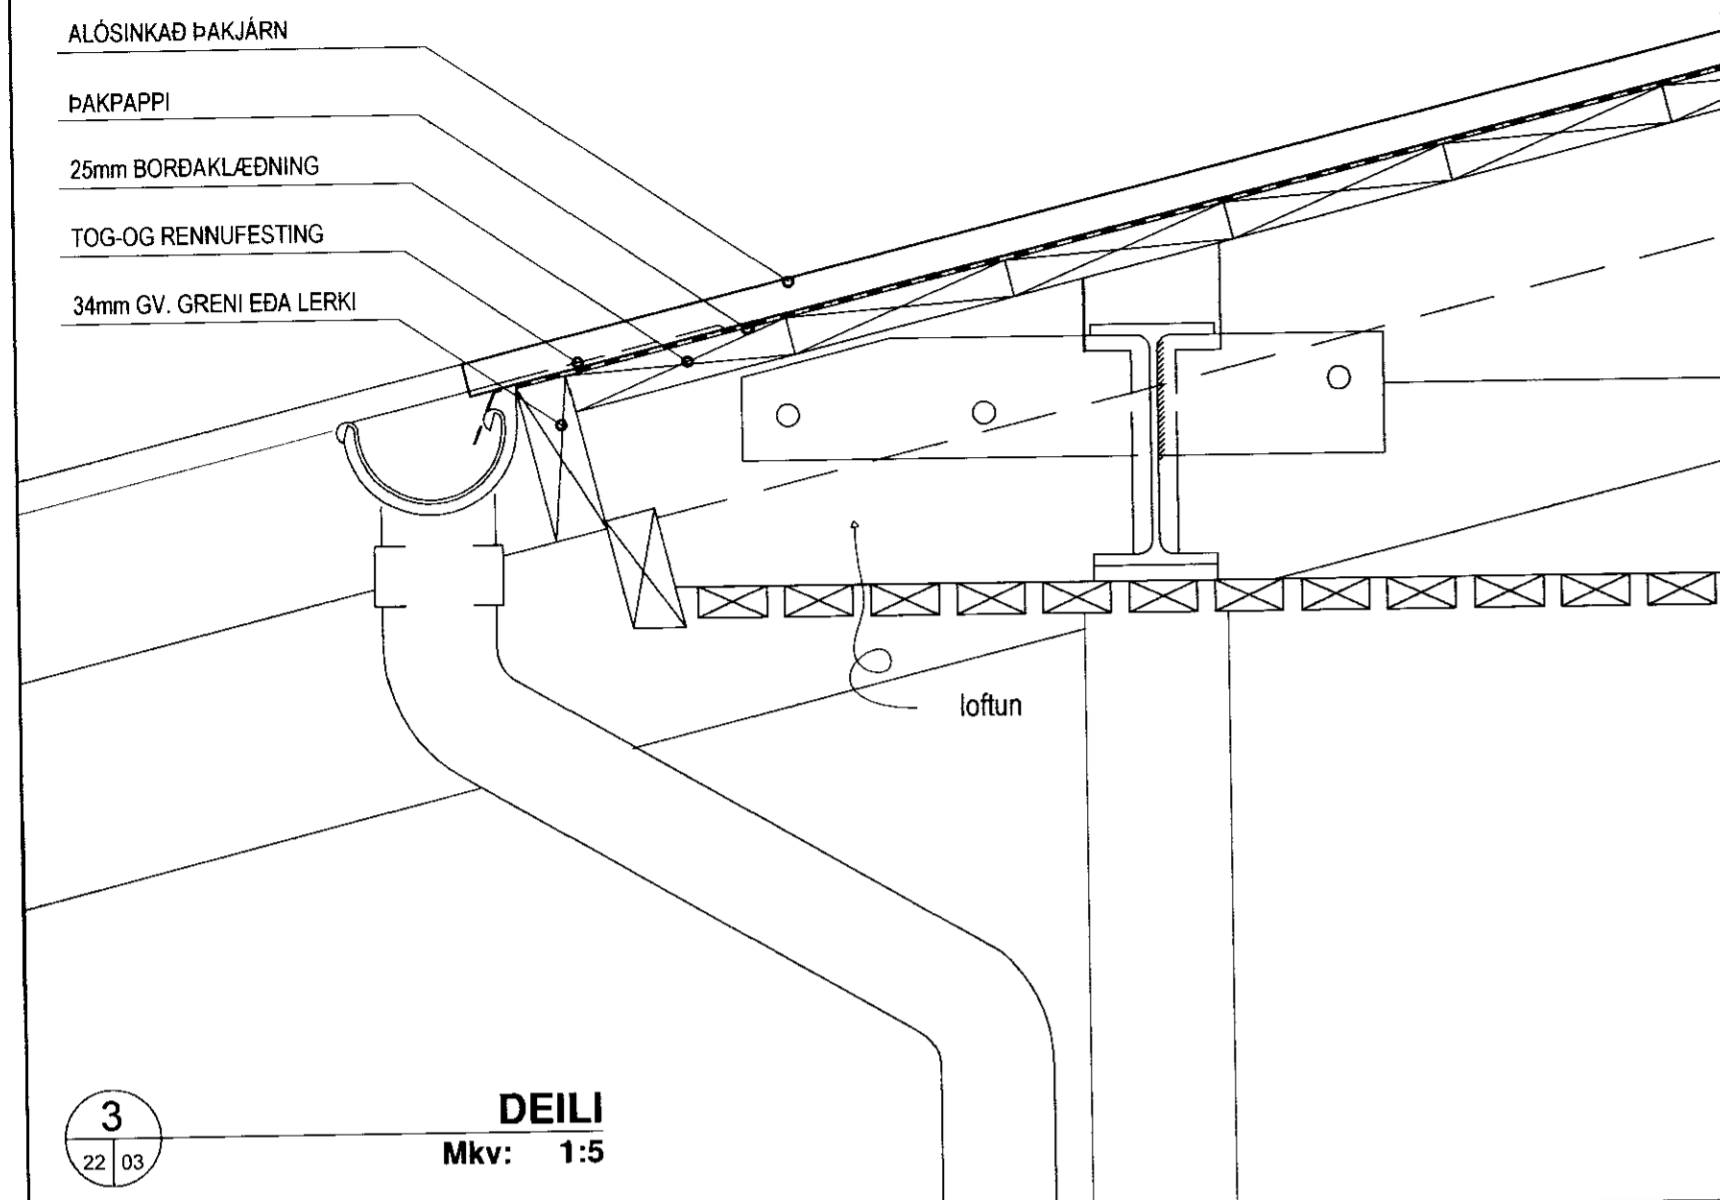

Erum Arkitektar fai og fssa
 Sími 520 9950
 Grensásvegi 3,
 Reykjavík 108

Erling Grosen Pedersen kt. 230956-6039 Helgi Bergmann Sigurðsson kt. 311249-2749 Jon Þorisson kt. 120154-6599

EFRI GRÓF 4, FLÓAHREPPI
 VERKTEIKNINGAR - DEILI
 FRÁGANGSDEILI

matilvarði	1:5	verknr.	2008 EG
hannað	hbs	teiknað	hbs
		samþykkt	
		daga.	15.03.2010

22 - 04