




MÓTTEKIÐ
 30 MARS, 2009
 Byggingafrulltrúi uppsv. Amessyslu og Flóáhr.

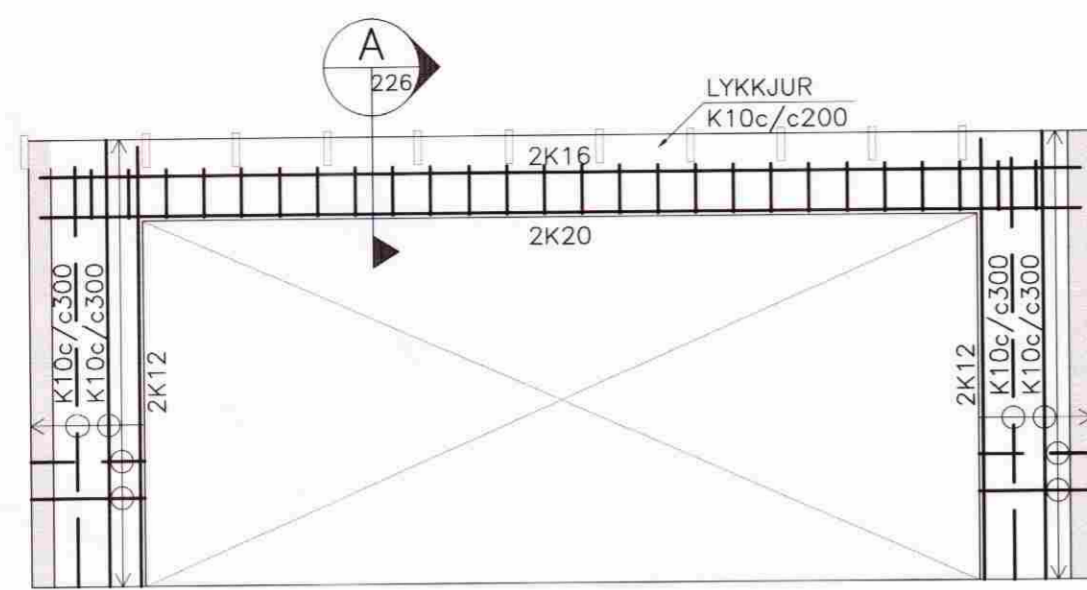


VEGGUR #1

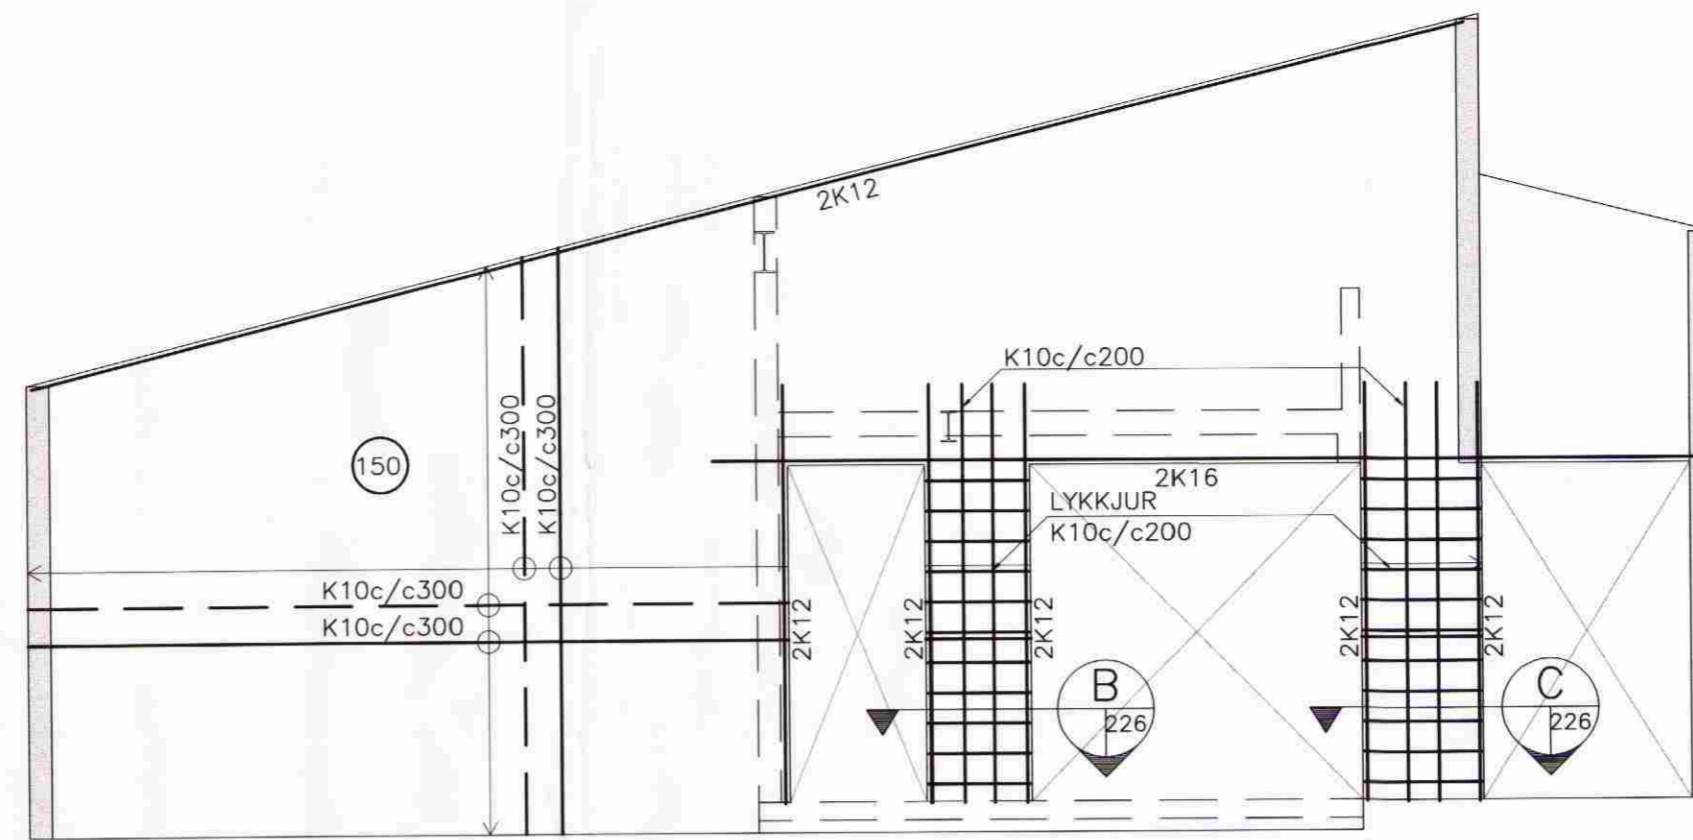


VEGGUR #2

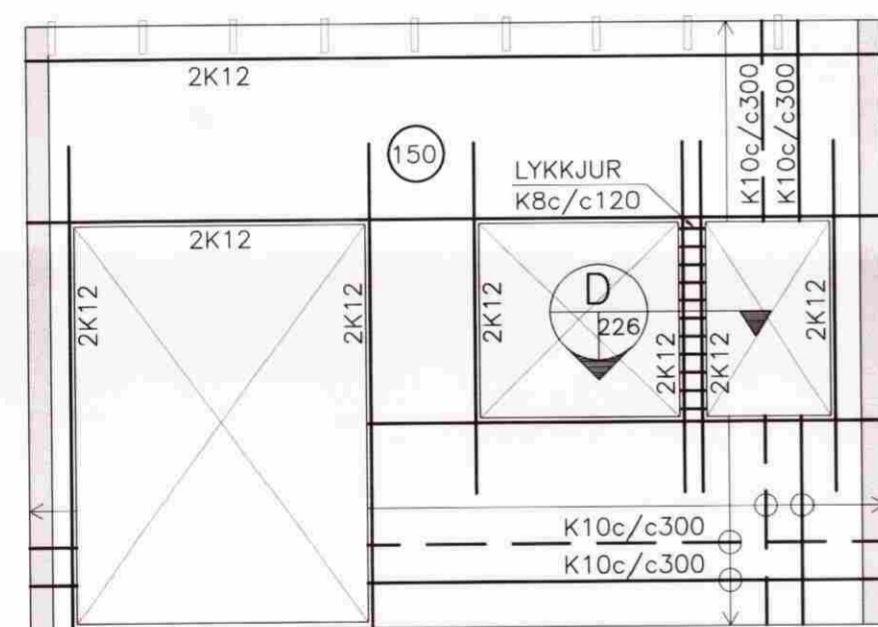


VEGGUR #3

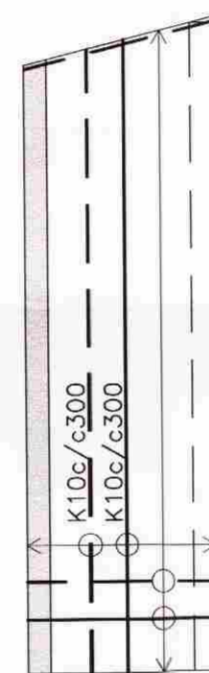


VEGGUR #4

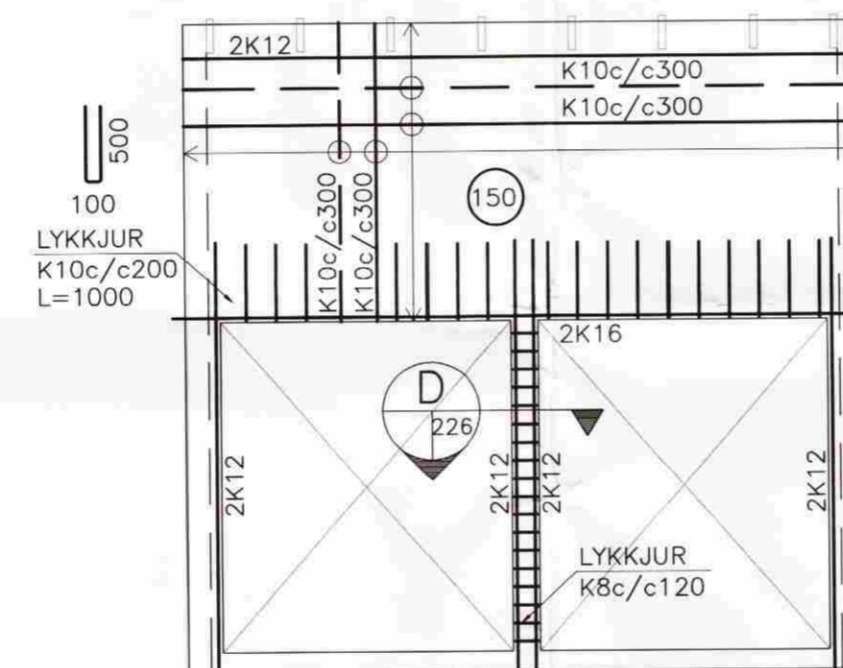


VEGGUR #5

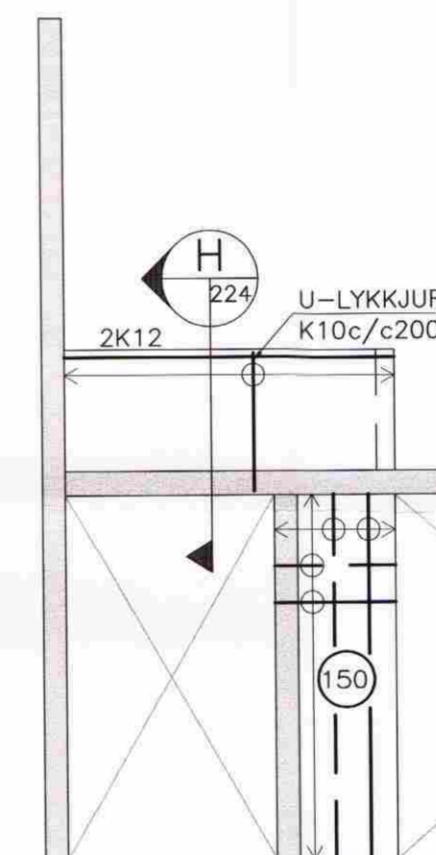


VEGGUR #6

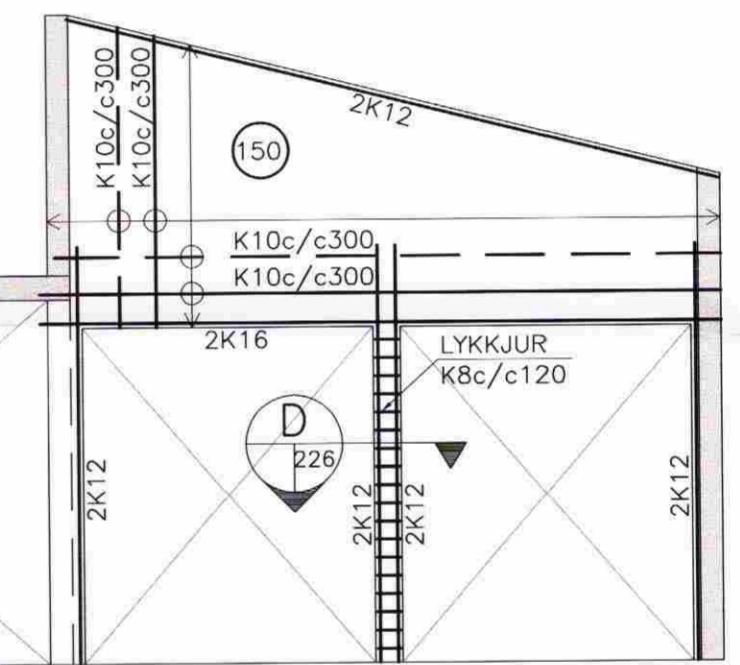


VEGGUR #7

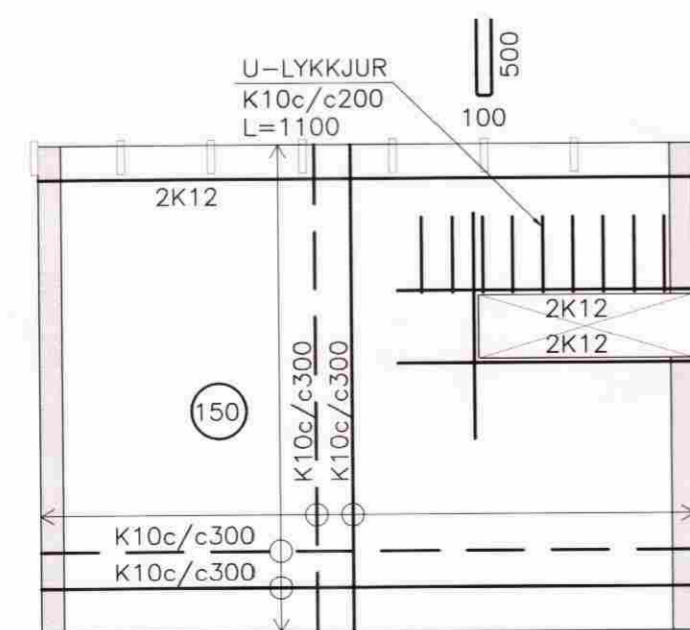

VEGGUR #8

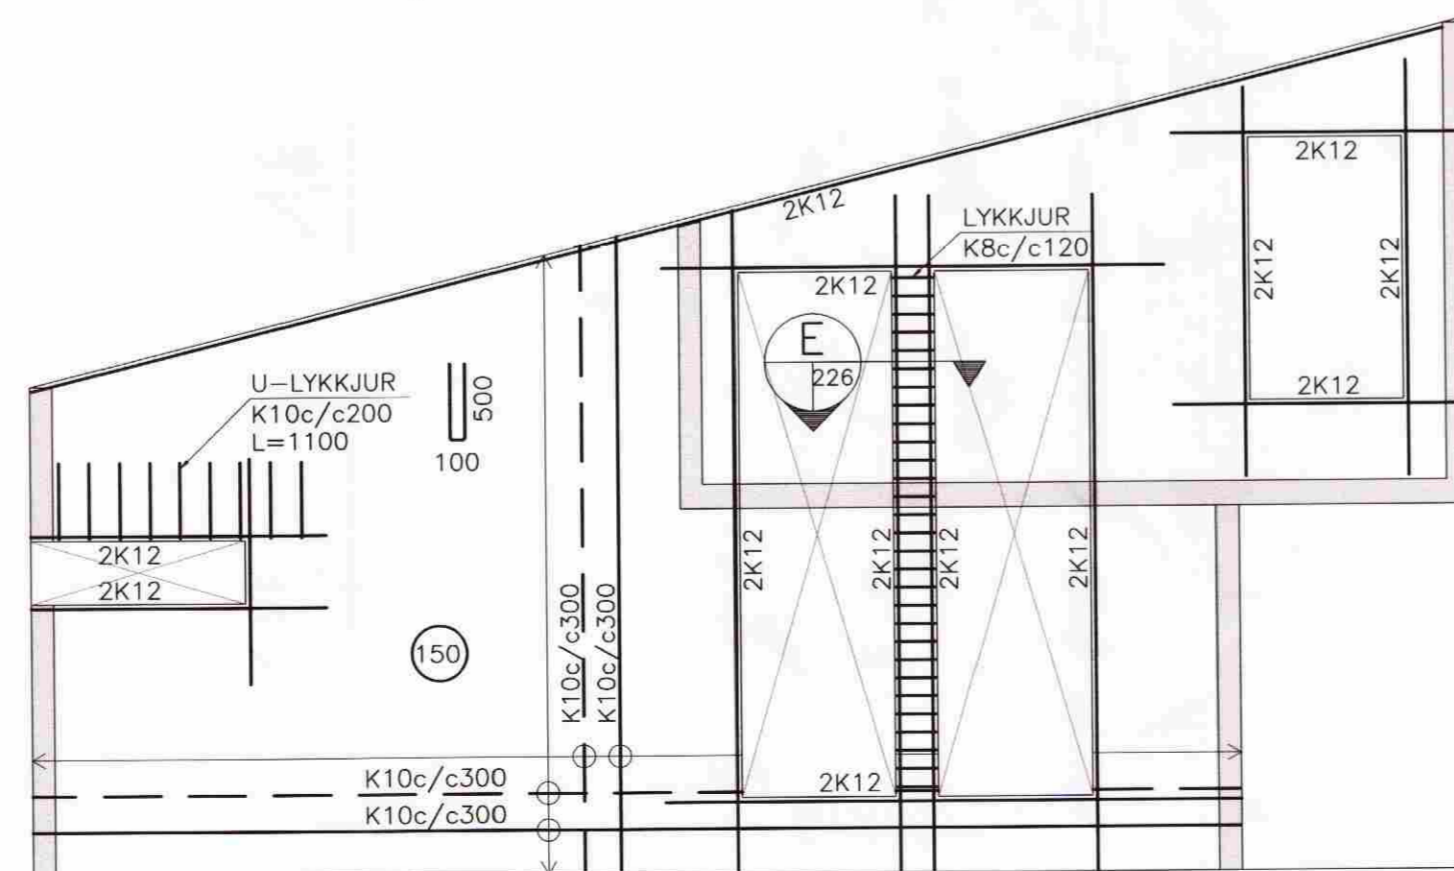

VEGGUR #9

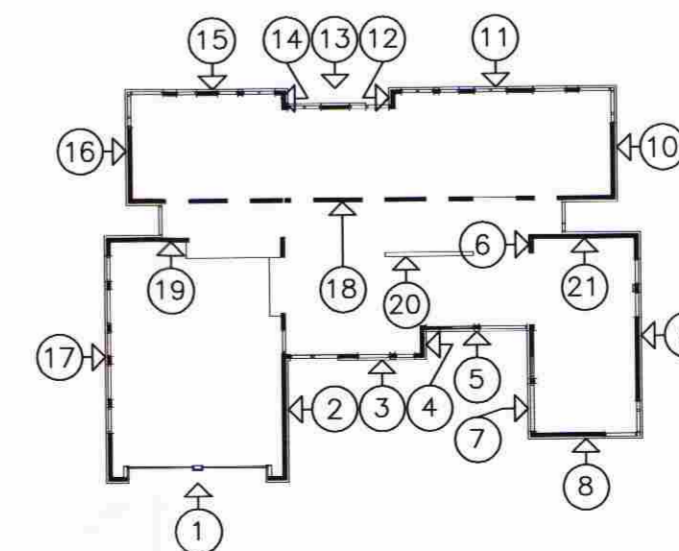

EFRI GRÓF 4, FLÓÁHREPPI

BURDARVIRKI; Melikvarði
 ÁSYNDIR VEGGJA 1:50

Hannað: GH Teiknað: SST Yfirfarið: Dags: OKT 2008
 Stöð á áski: Skráarnúmer: 08242-22 Verknr.: 08242 Bl.nr.: 221

Sambýkkt: *Cerlingur Arpa*

VERKFRÆÐISTOFA SUÐURLANDS EHF

Austurvegur 5, 800 Selfoss, Sími: 482 3900, Fax: 482 3914, Netf: verksud@verksud.is