


SAMÞYKKT
 16 FEB 2011
Bent Larsen
 Byggingarritgjafi / Architect / Architect

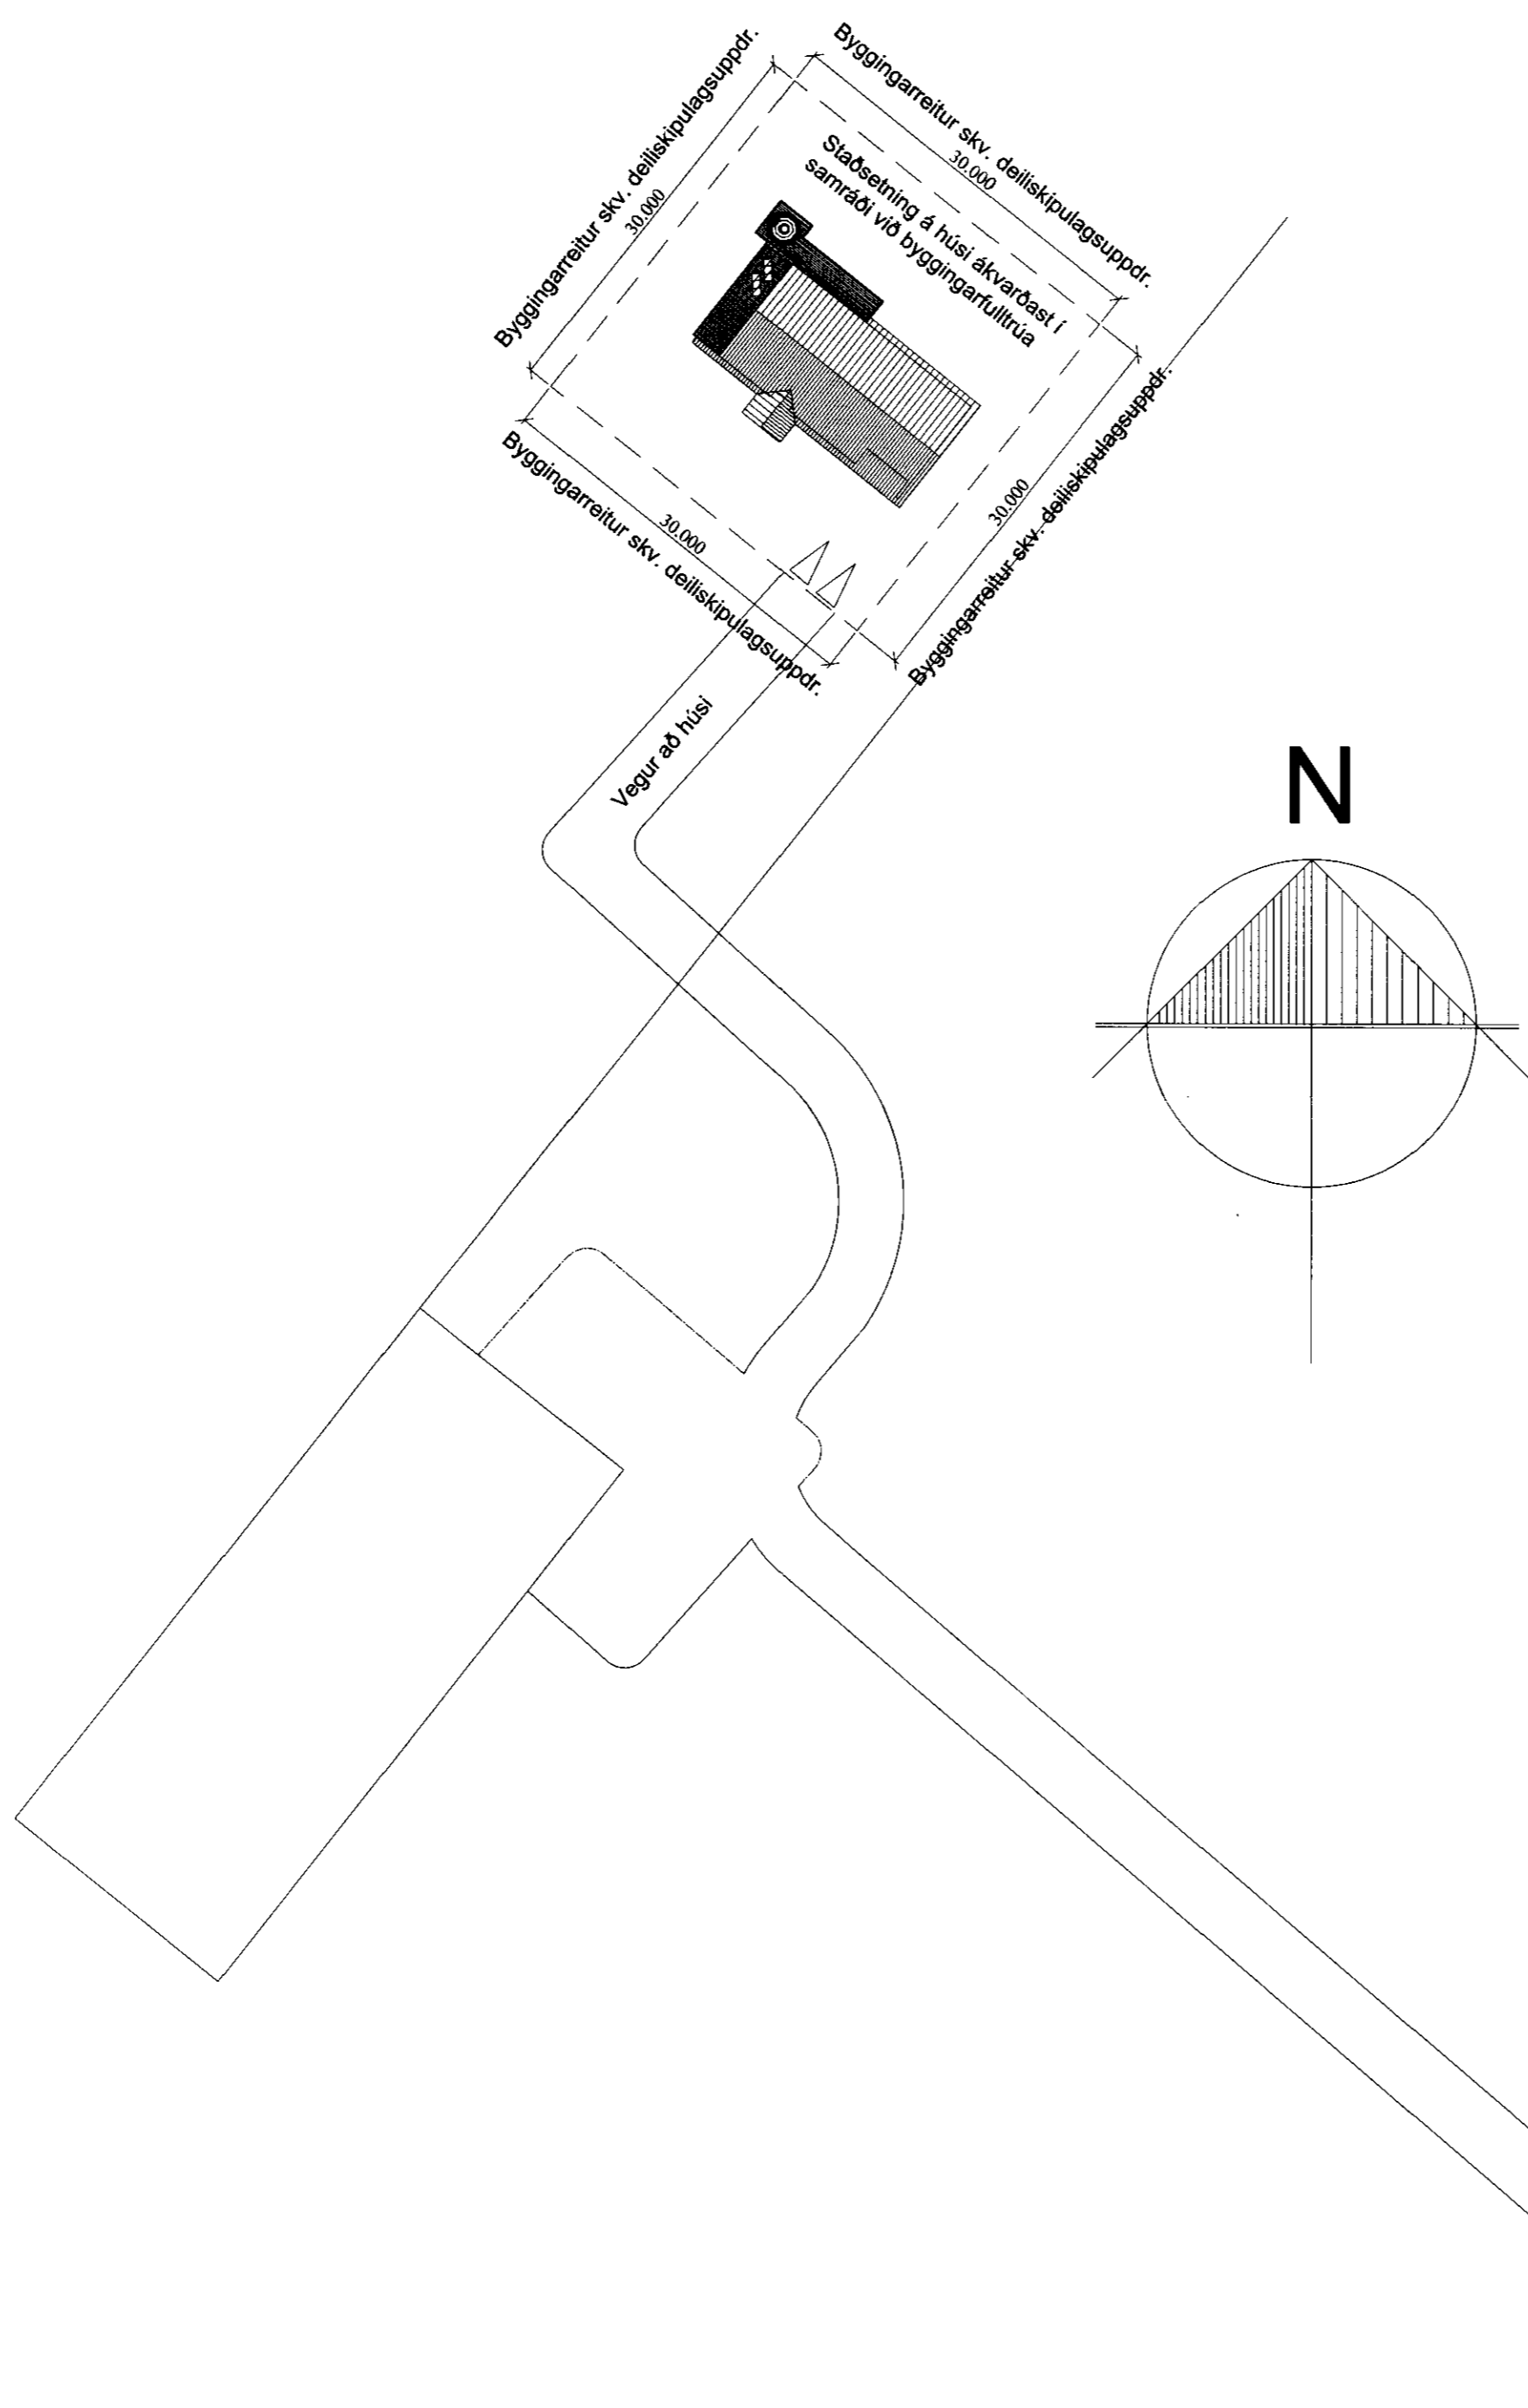

VERK:	Hlíðarbrún - Einbýlishús 801 Flóahreppi	TEIKN NR.:	102
HLUTI:	Aðalteikningar Afstaða	KVARDI:	1:500
DAGS:	10.02.11	TEIKN:	BL
SAMÞ:	Björgvin Viglín 040546-2009	NR.:	01 068
Bent Larsen Fróðason Fellskotli 2 801 Bláskógabyggð Símar: 844-7699 - 486-8855 E-mail: bentlarsen77@hotmail.com			