



HNAUS Villingaholtshreppi - stækkun  
 Ánessýslu


Samþykkt  
 24 JUNÍ 2008  
 Byggingarfulltrúi uppsveita Ánessýslu

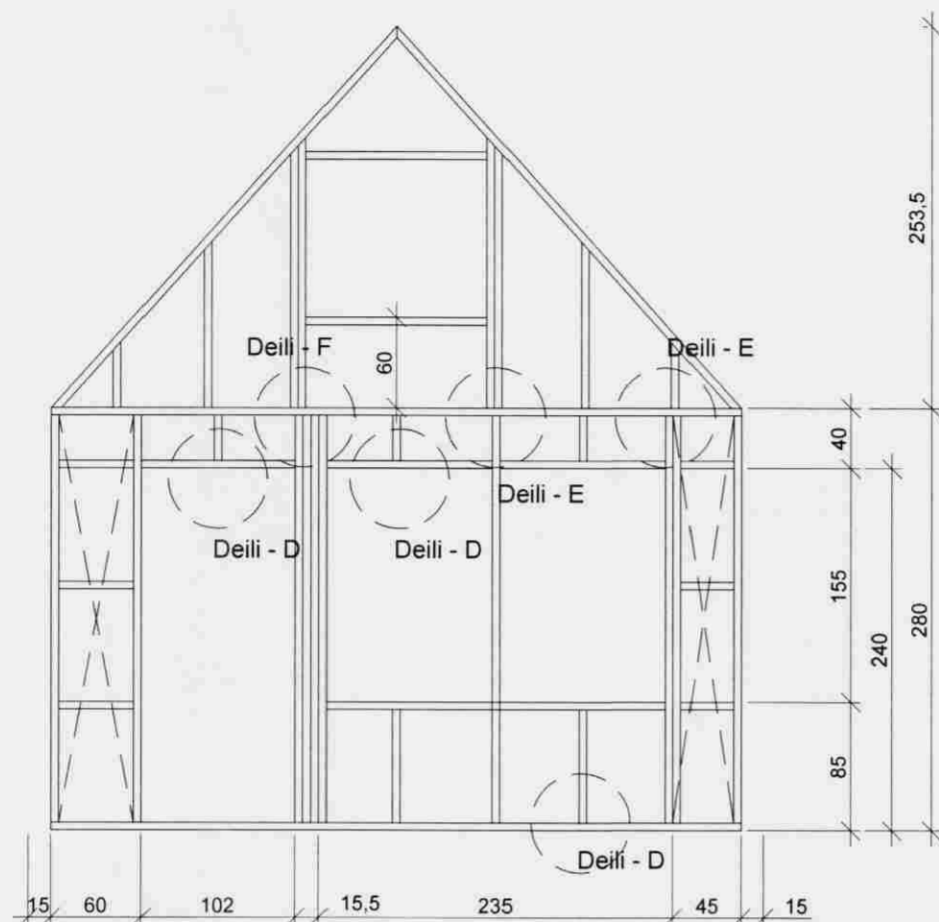


vestur

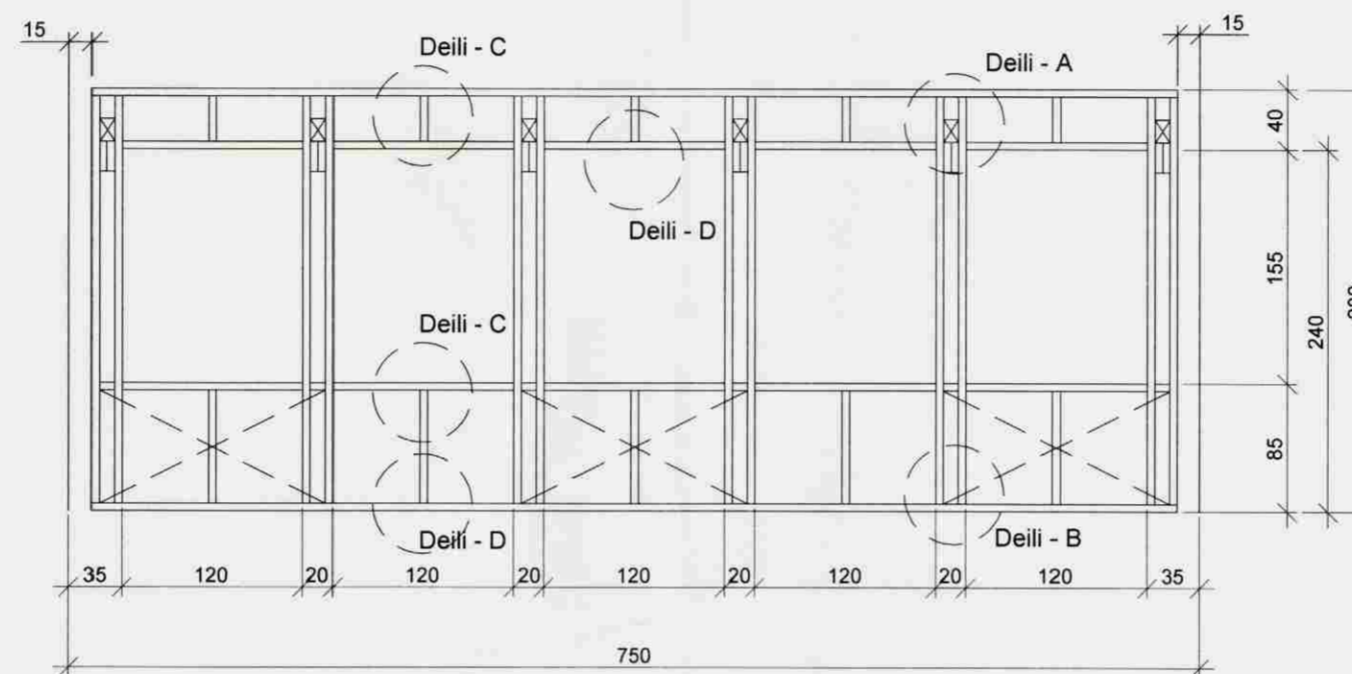


suður

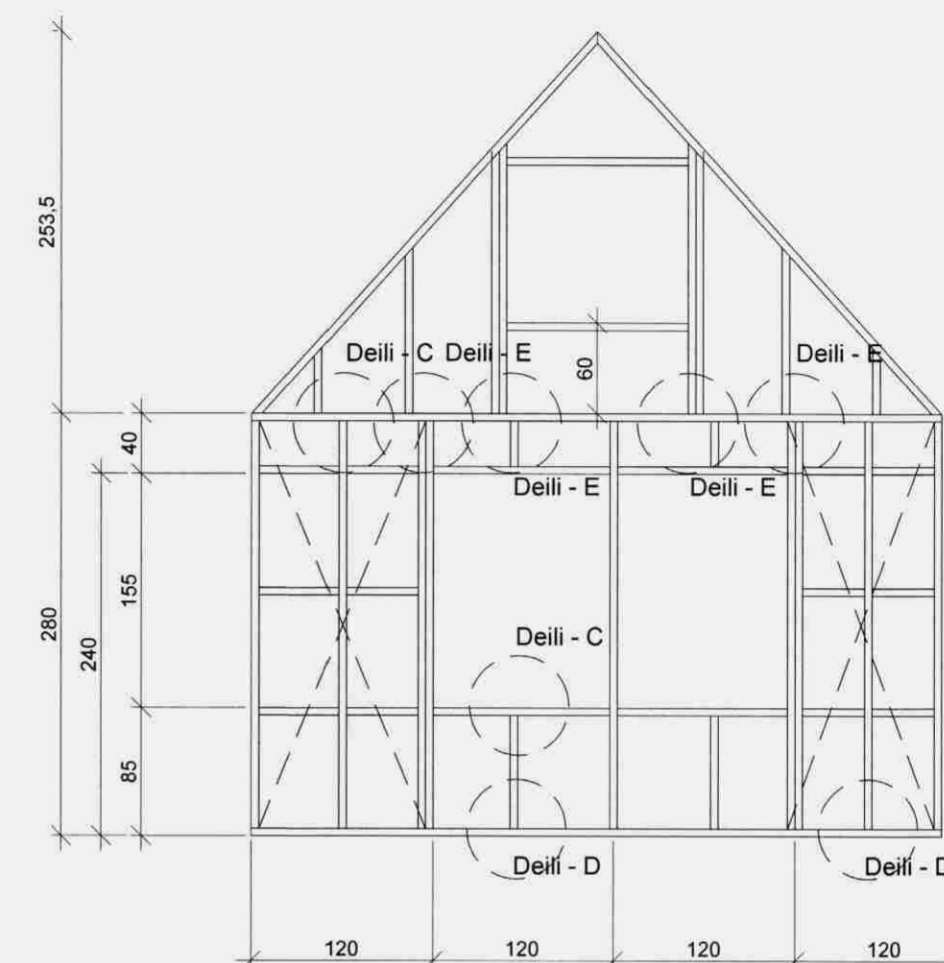


austur

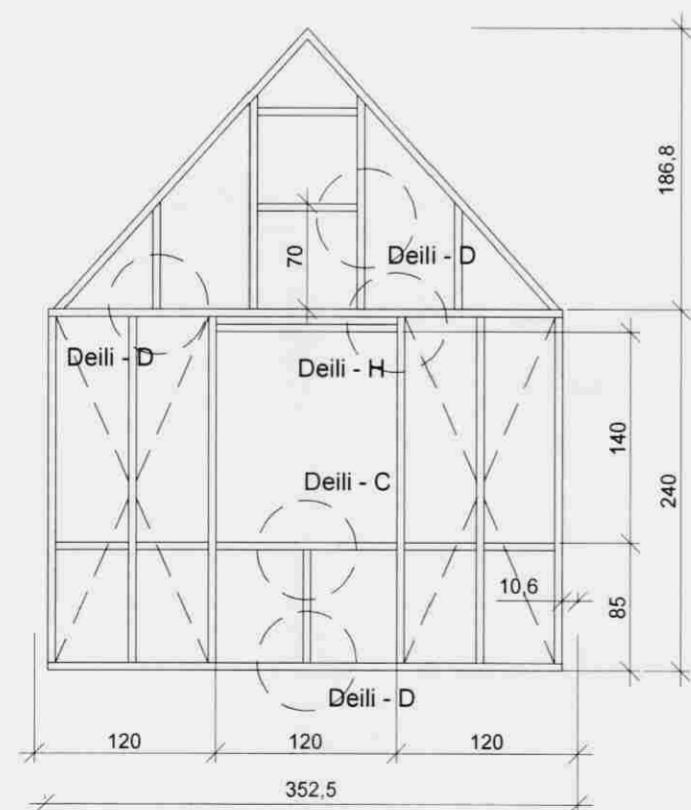

austur

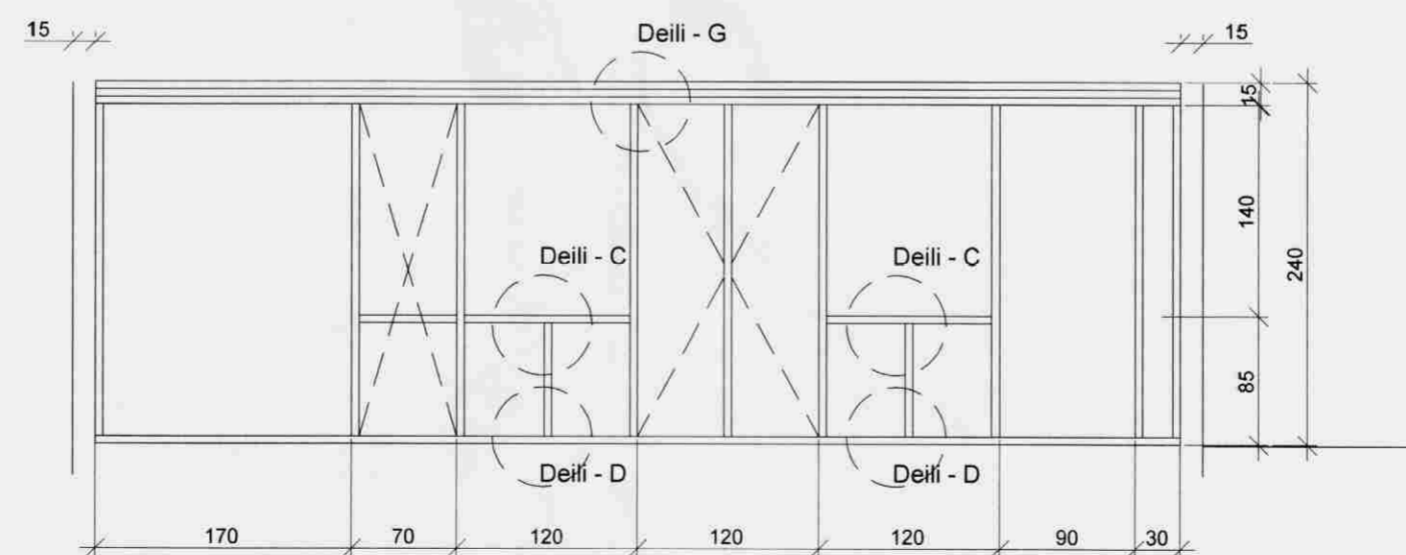

norður

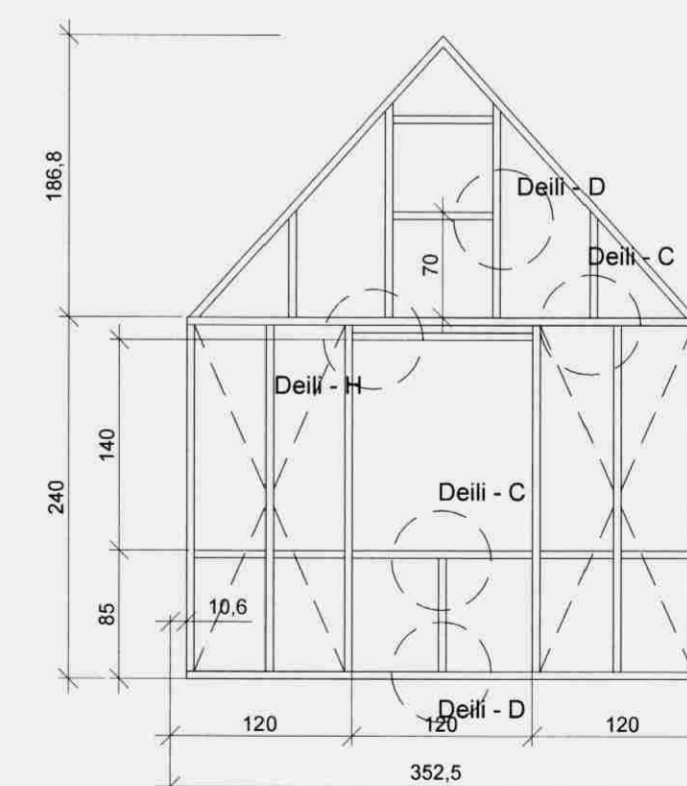

vestur

sjá skýringar á teikningum .04 og .05.



Teiknistofan Röðull

Verkhæll:  
 Íbúðarhús að Hnaus Villingaholtshreppi - stækkun  
 Veggjagrindur  
 Helgi Gunnarsson kt. 050350-4879 h.s. 5544708 gsm 6921020 nmt. 8533489  
 Jón Rafns Antonsson kt. 240347-2539 h.s. 5670775 gsm. 8928377 nmt. 8528377

Knararvogi 4 Reykjavík  
 S: 5683577 Fax 5683522

Mkv. 1: 50	Hannað: jra
Dags: 11.06.08	Teiknað: jra
Breytt:	Yfirlitað:
Breytt:	Fjöldi blaða
Breytt:	Blað nr.
Breytt:	2.02