

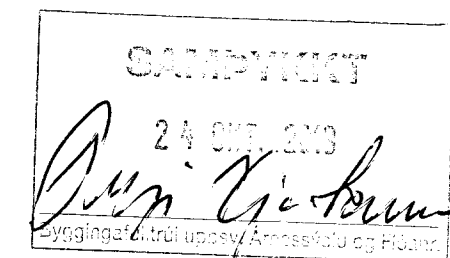
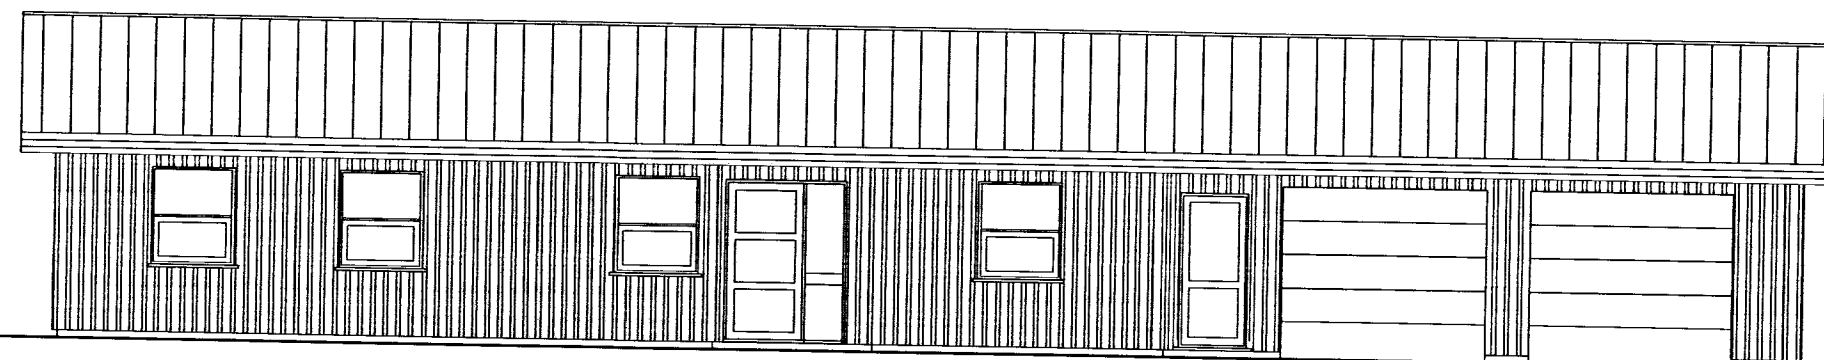




AUSTUR

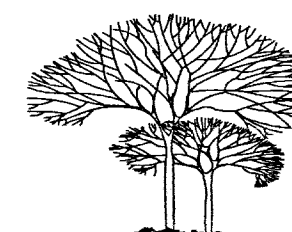



VESTUR

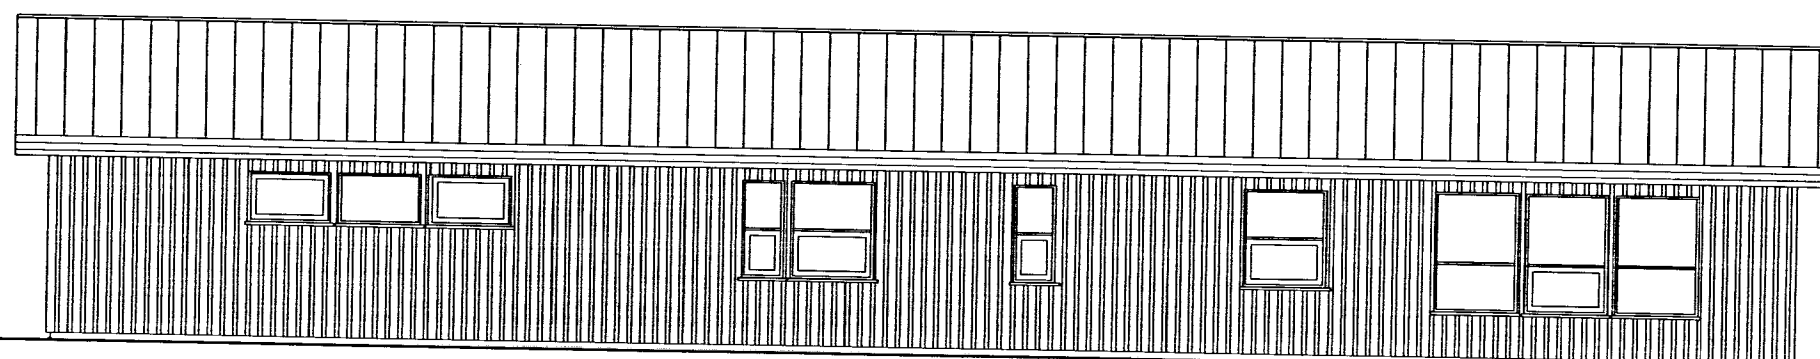

SÚÐUR

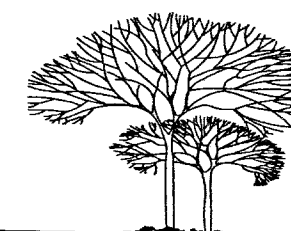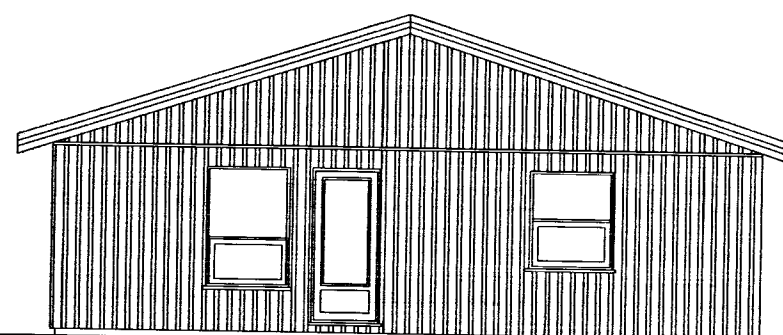

NORÐUR

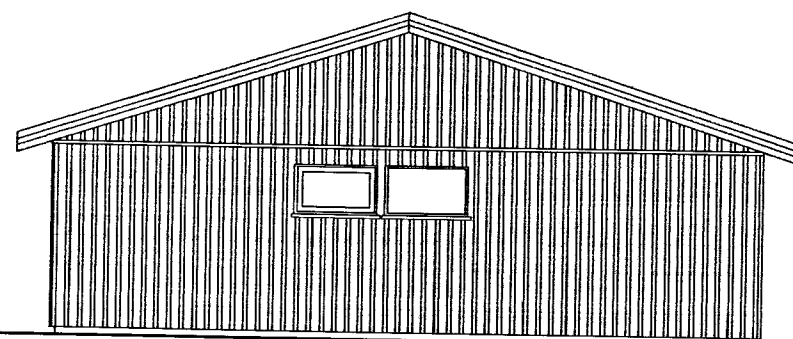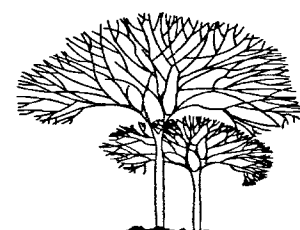

<b>SGHUS</b>		AUSTURVEGI 69 800 SELFOSI SÍMI 482 3850 FAX 482 3851 NETFANG sghus@sghus.is VEFFANG www.sghus.is	
<b>KLÆNGSSEL</b>			
Útlit		Kvarði 1:100	
		Kvarði	
HANNAÐ:	TEIKNAD:	DAGSETNIG	VERKNUMER
Kjartan Sigurðsson kt. 121066-5809	Kjartan Sigurðsson kt. 121066-5809	15.10.2013	0000
SKRÁARNAFN KLÆNGSSEL.dwg	SAMÞYKKT 	TEIKNING NÚMÉR: A-03	