



SAMPYKKT

01 OKT. 2009


Ólafur Kjartan
Byggingafulltrúi uppsv. Árnassýslu og Flóahf.

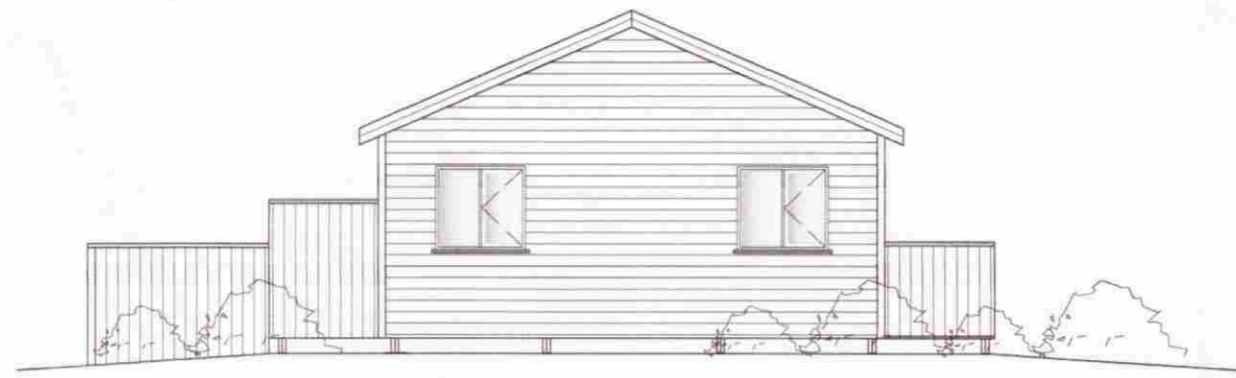


NORÐLÆG HLIÐ
Mkv. 1:100

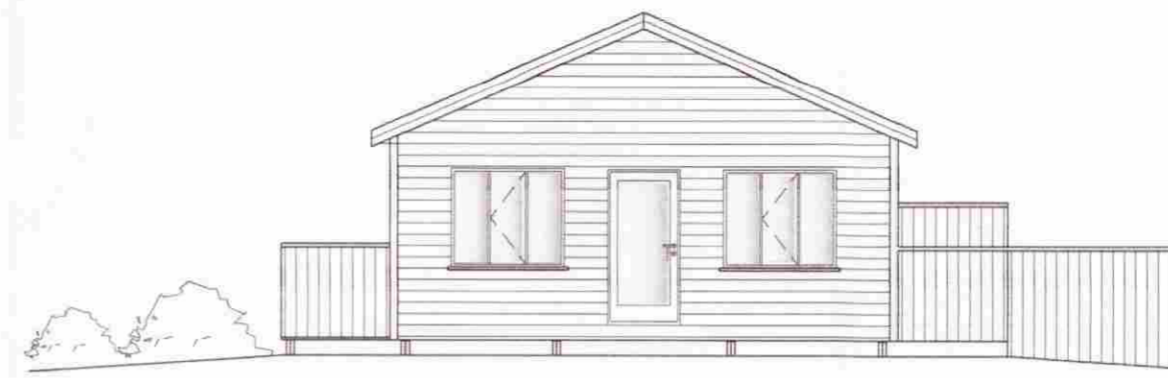


SUÐLÆG HLIÐ
Mkv. 1:100

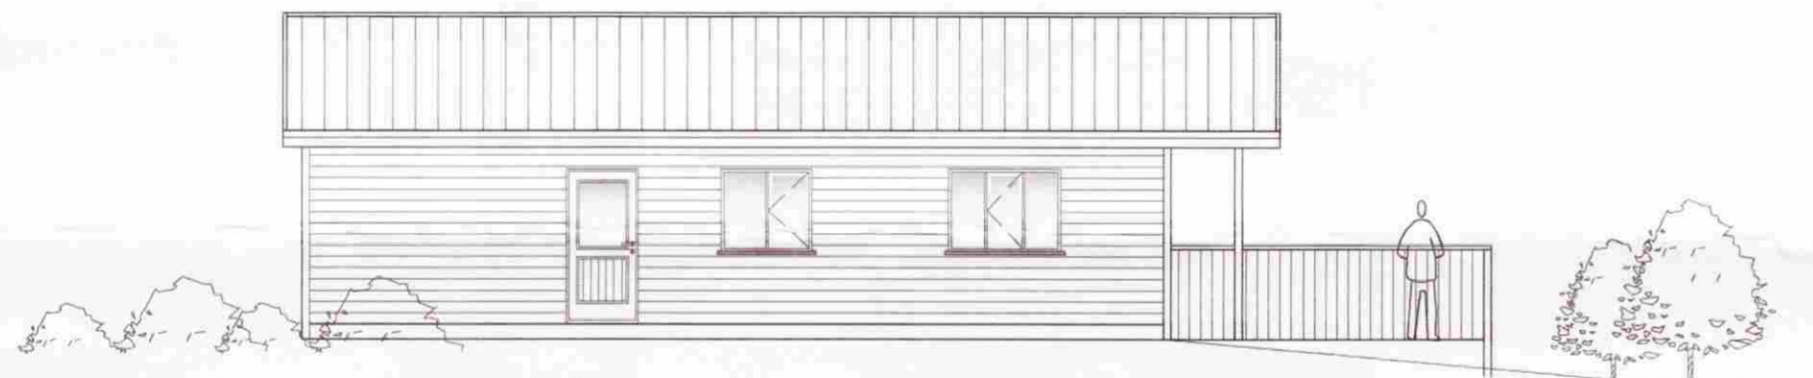

VESTLÆG HLIÐ
Mkv. 1:100

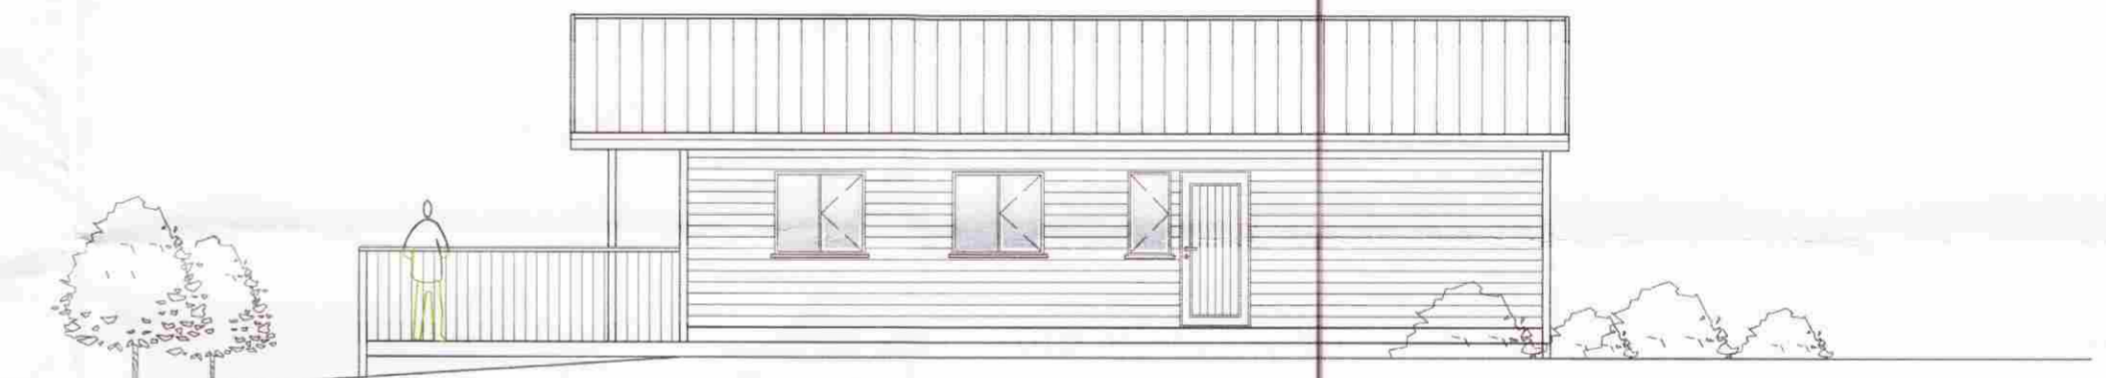


AUÐTLÆG HLIÐ
Mkv. 1:100

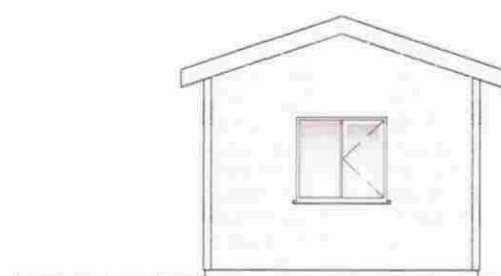


Norðlæg hlið
Mkv. 1:100



Suðurlíð
Mkv. 1:100

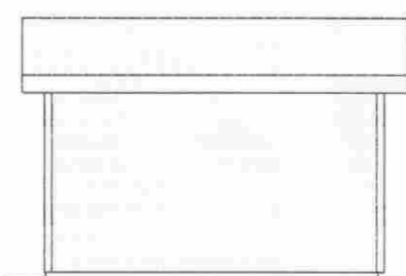

Vestlæg hlið
Mkv. 1:100

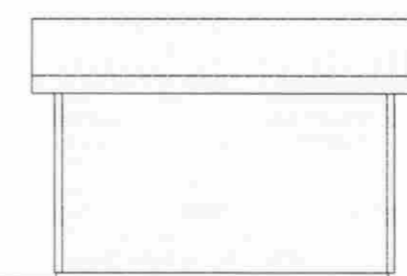

Auðtlæg hlið
Mkv. 1:100

 Pro-Ark teiknistofa

Íbúðarhús Klængseli NR.1
08-069

Útlit

Eiríkur Vignir Páleson BFI

Kt: 010875-4179

Kjartan Sigurbjartsson
Kjartan Sigurbjartsson BFI

Kt: 190275-5319

Teikn. K.Sig

Dags. nóv. 2008

Mkv. A2 - 1:100

01.02-A