




GS1 - 115x200 Mkv 1:20
Samtals 1 stk + 1 stk spegluð

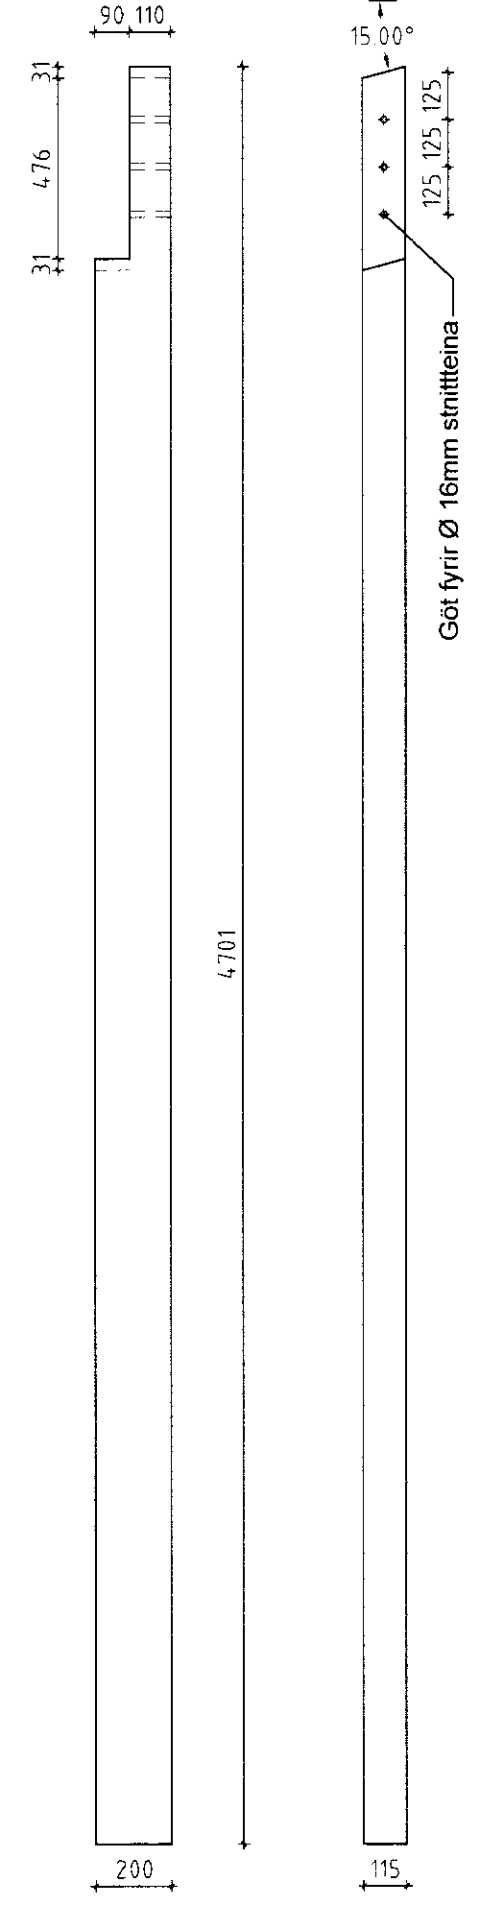


GS2 - 115x200 Mkv 1:20
Samtals 1 stk + 1 stk spegluð

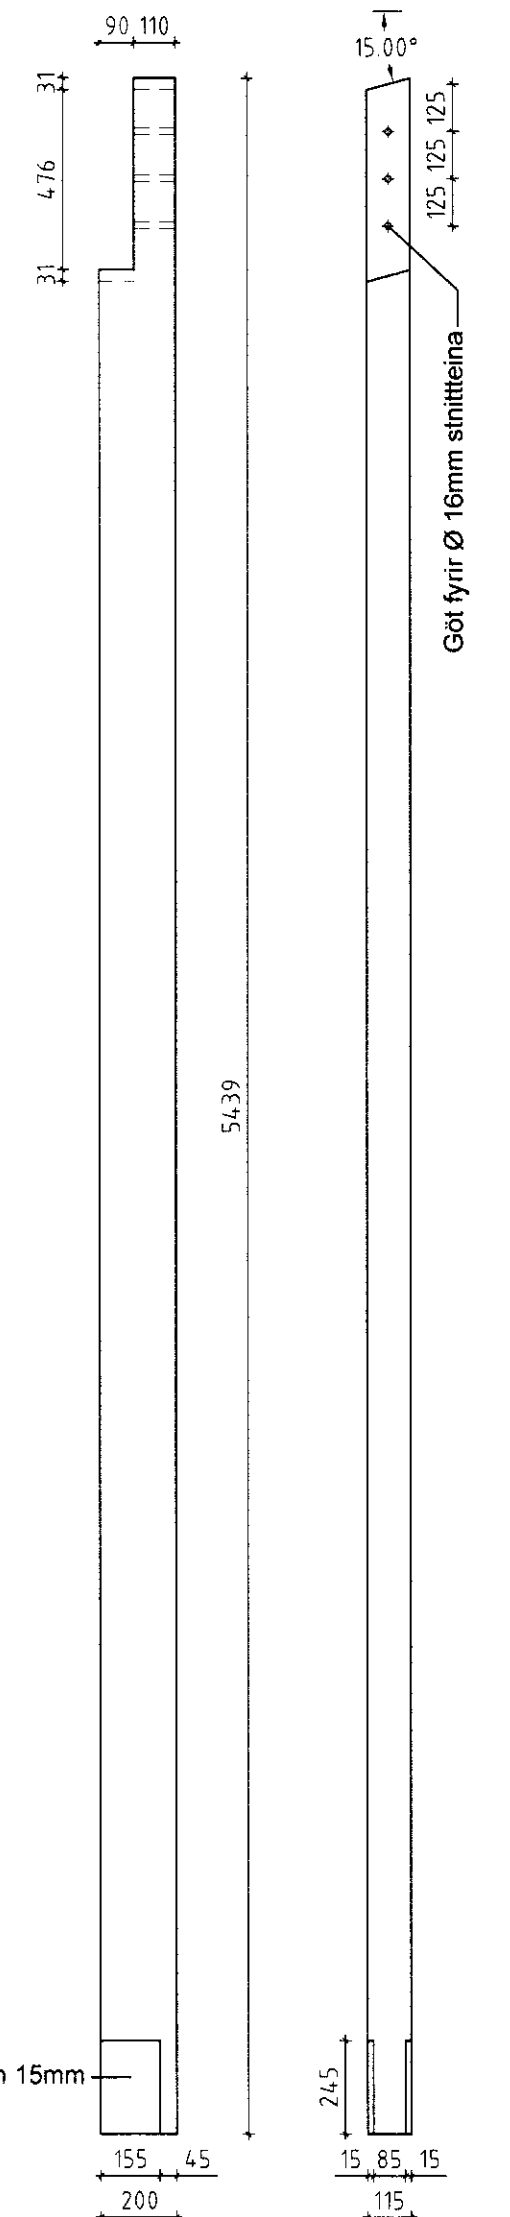


GS3 - 115x233 Mkv 1:20
Samtals 1 stk + 1 stk spegluð

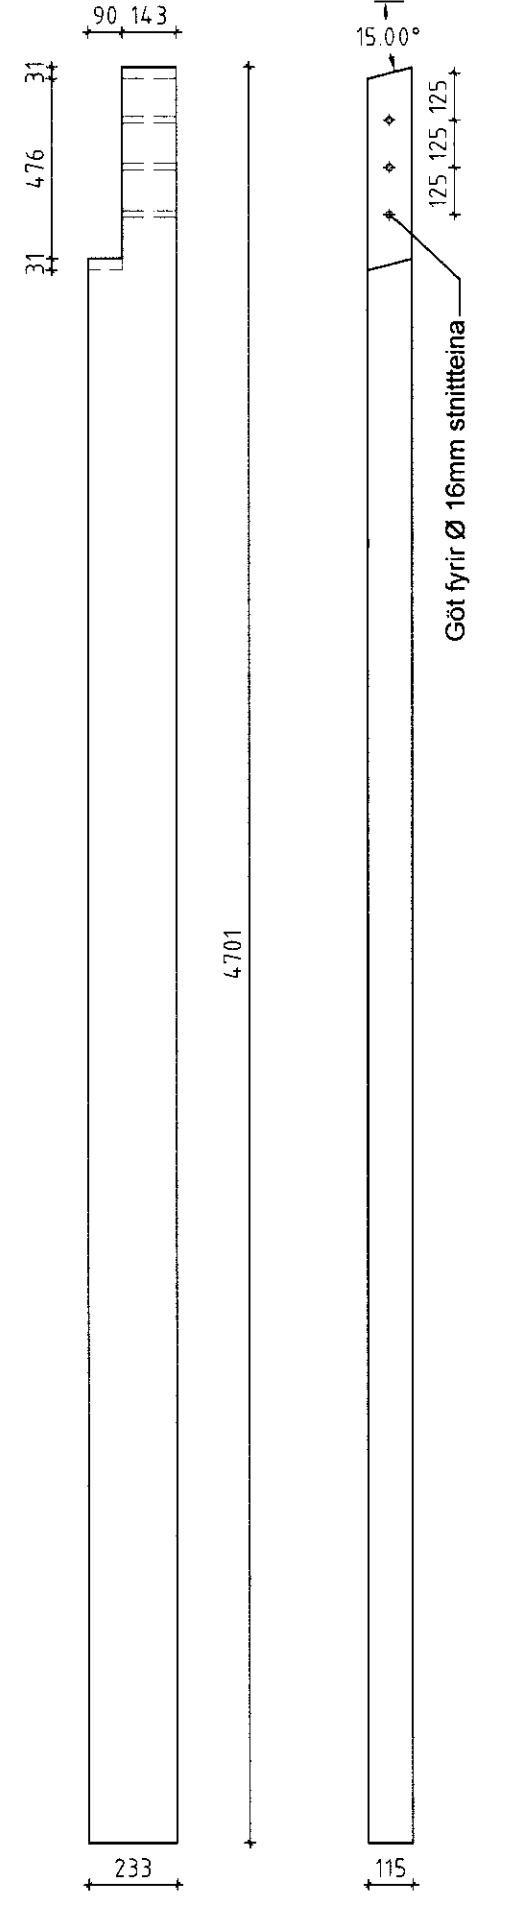


GS4 - 115x267 Mkv 1:20
Samtals 1 stk + 1 stk spegluð

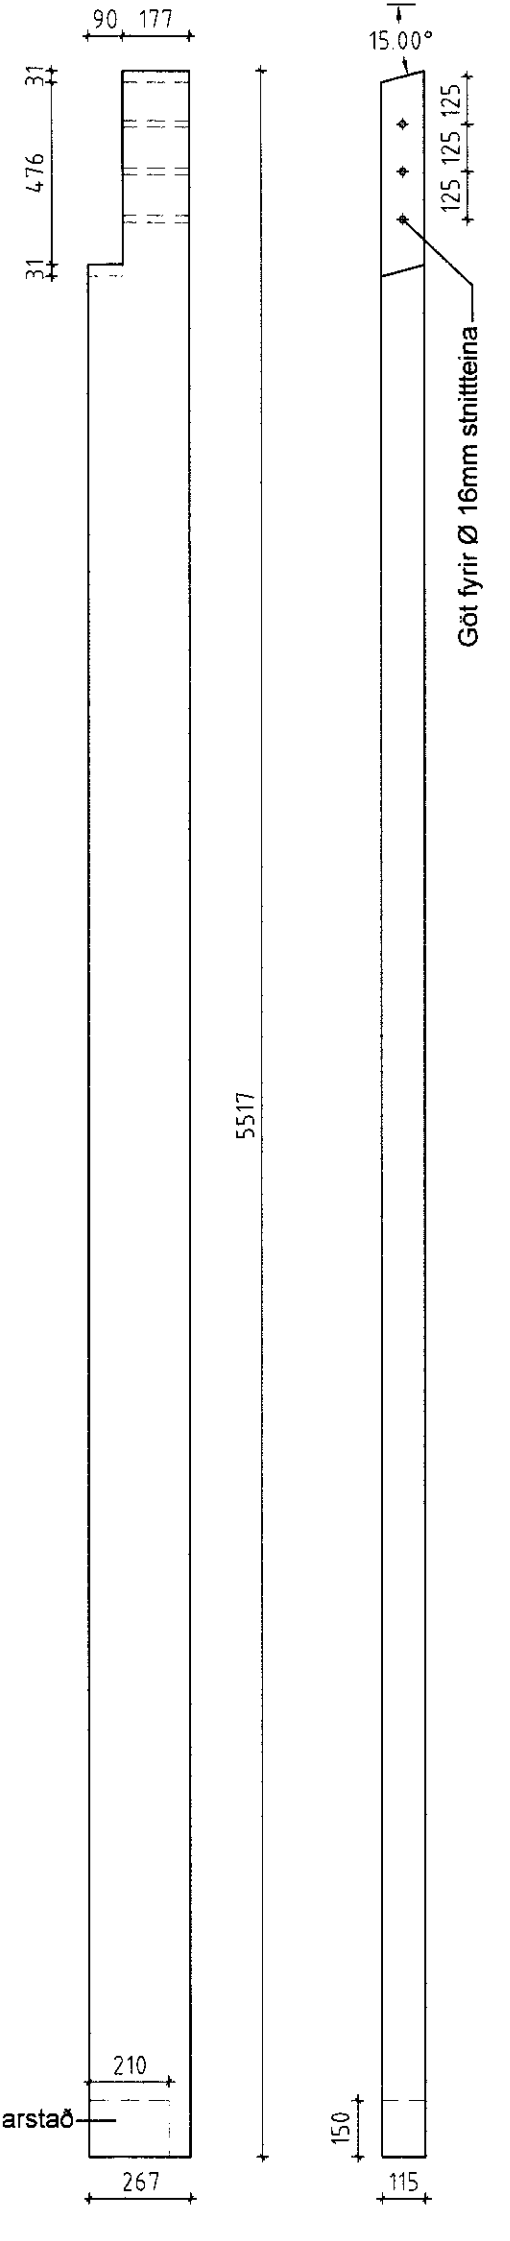


GR1 - 90x148 Mkv 1:20
Samtals 1 stk

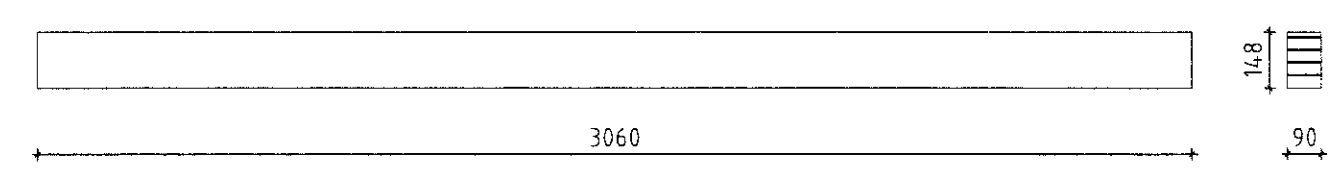


GR2 - 115x267 Mkv 1:20
Samtals 1 stk

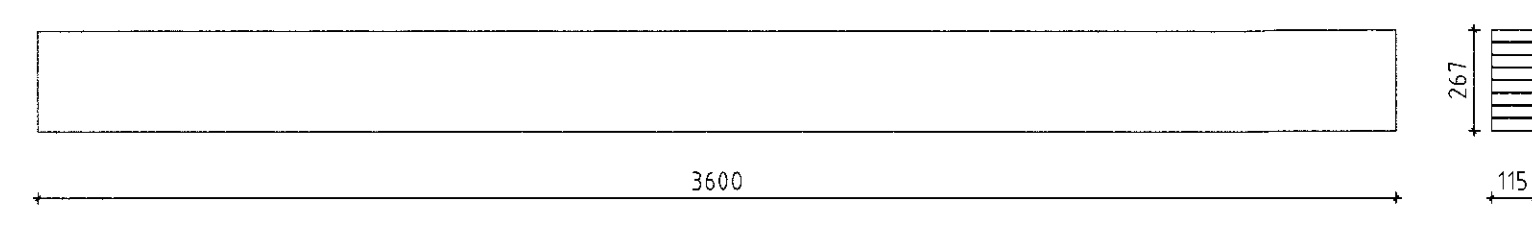


VR1 - 90x223 Mkv 1:20
Samtals 2 stk

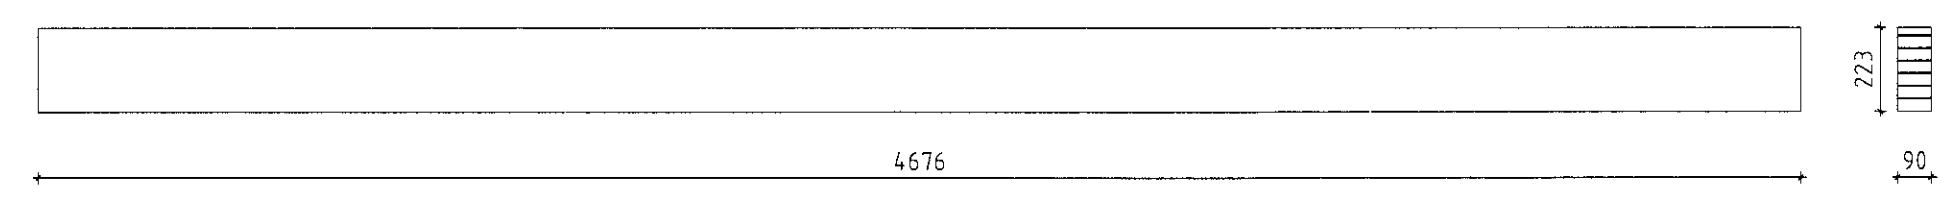


GS5 - 90x267 Mkv 1:20
Samtals 1 stk

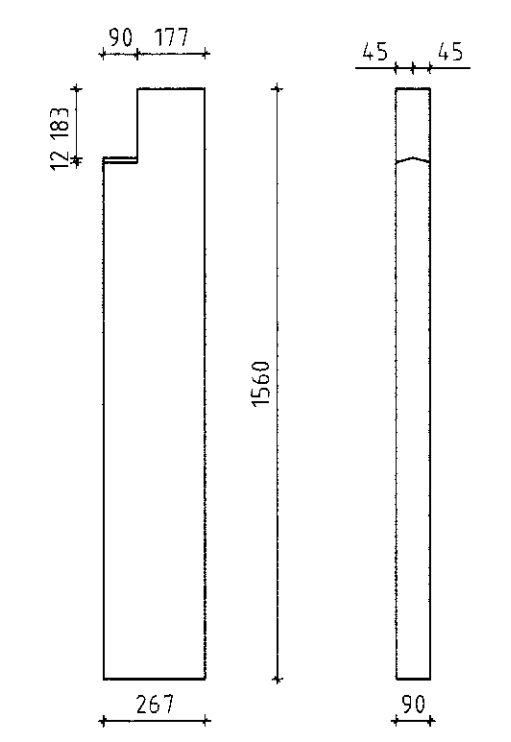


ML1-140x400 Mkv 1:20
Samtals 2 stk

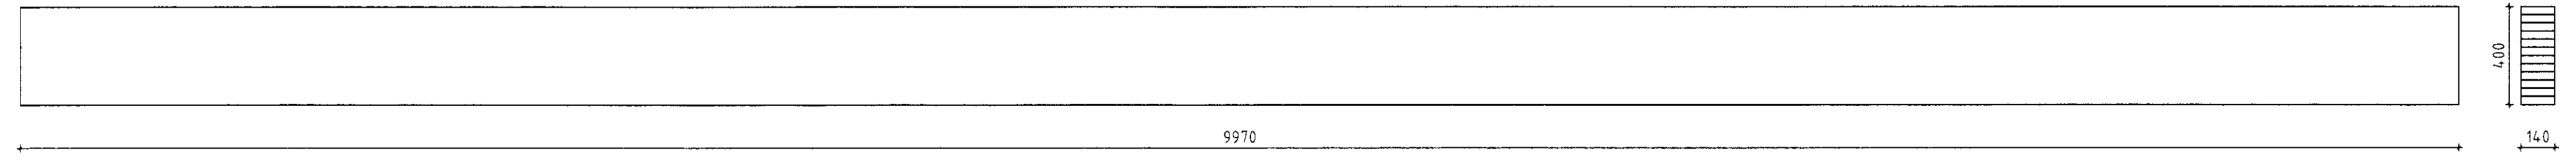


MS1-140x200 Mkv 1:20
Samtals 1 stk

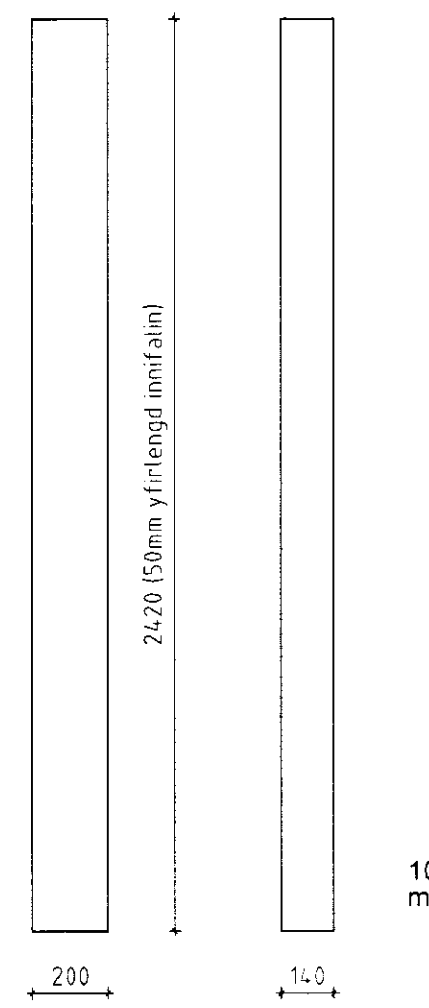


MS2-140x200 Mkv 1:20
Samtals 1 stk

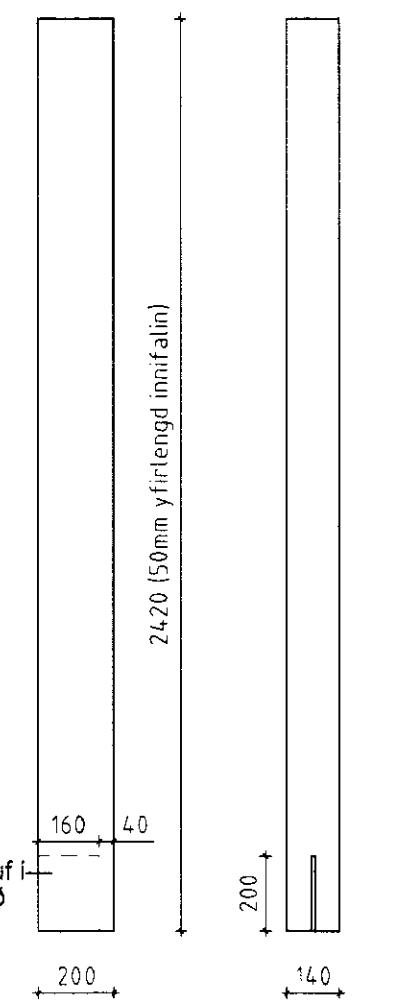


MS3-140x133 Mkv 1:20
Samtals 2 stk

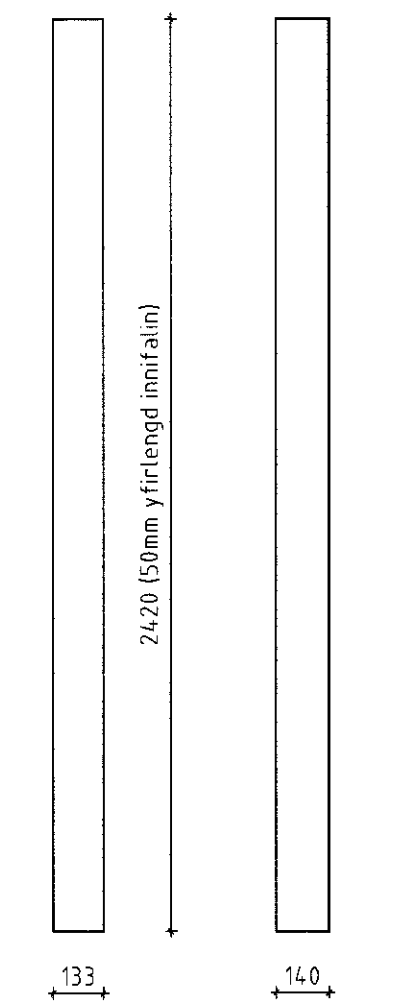


VB1-90x300 Mkv 1:20
Samtals 2 stk

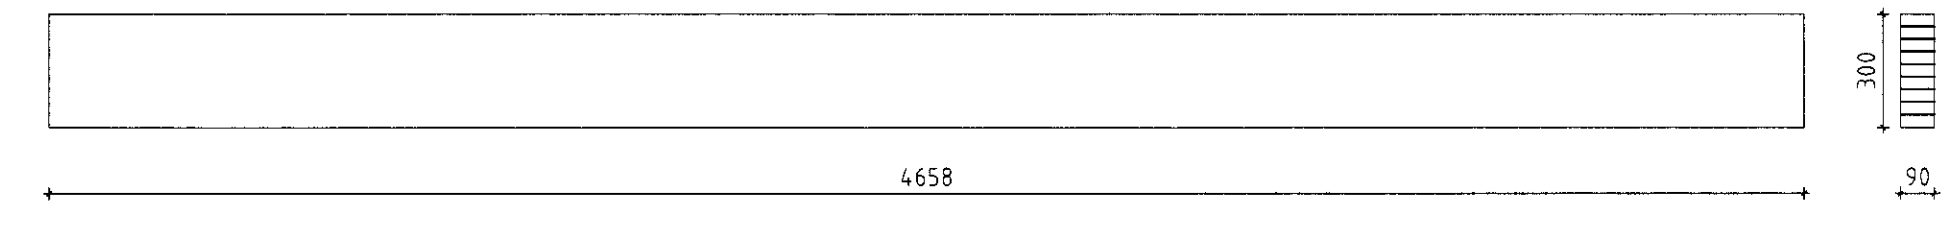


VB2-90x300 Mkv 1:20
Samtals 1 stk

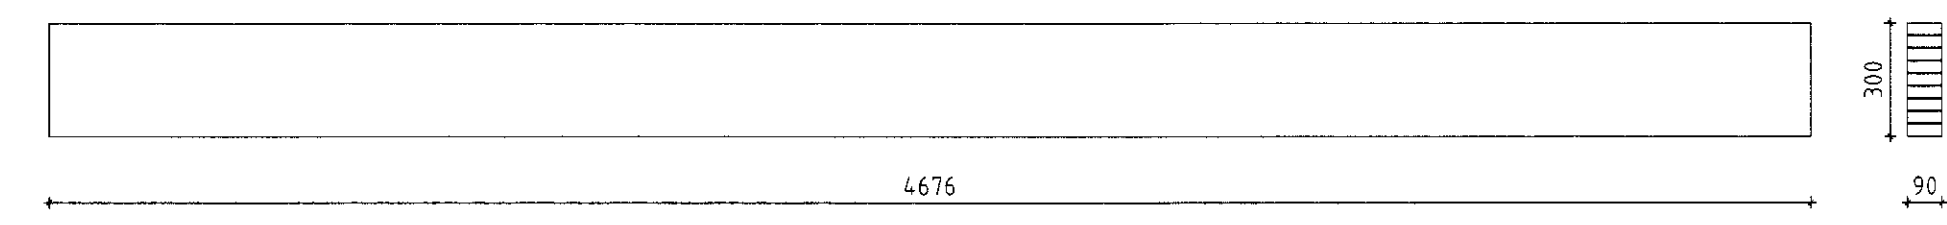


VB3-90x233 Mkv 1:20
Samtals 1 stk

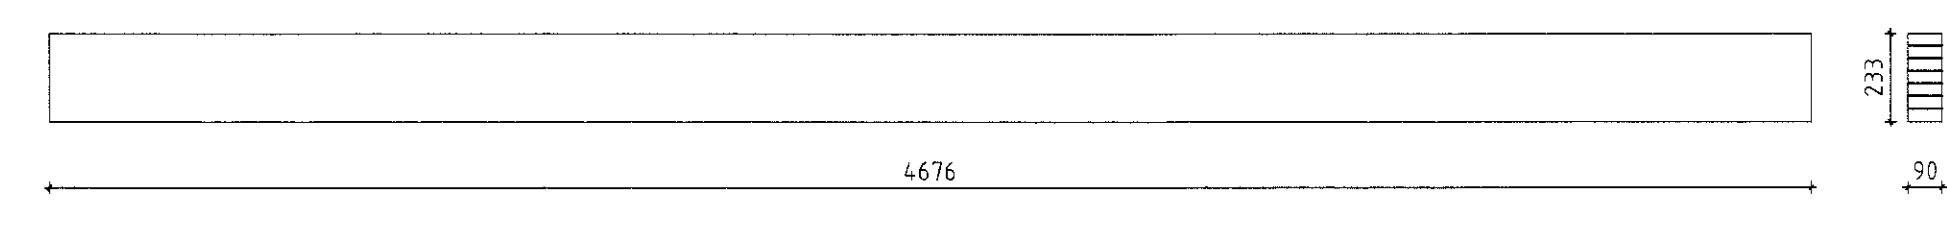


GG1-45x267 Mkv 1:20
Samtals 25 stk

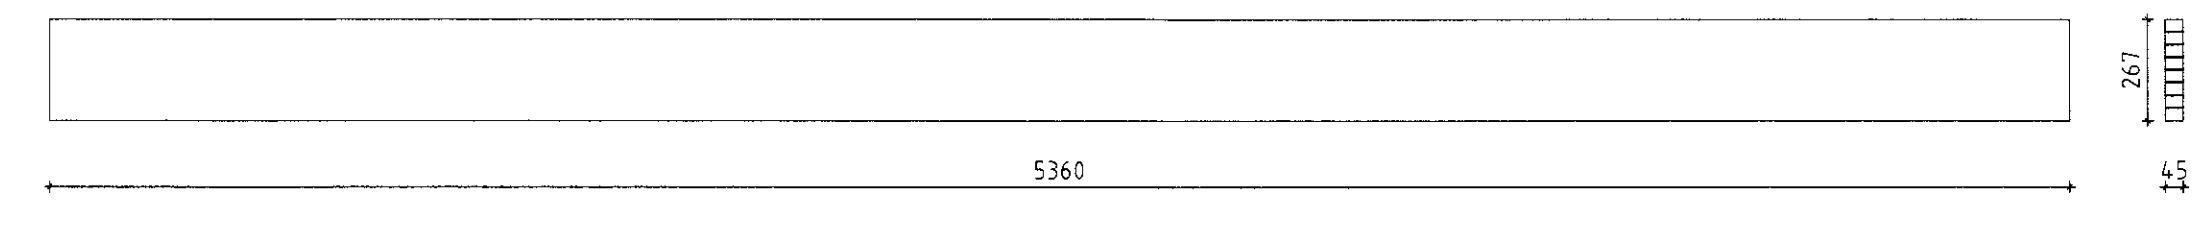

GB1-90x400 Mkv 1:20
Samtals 2 stk

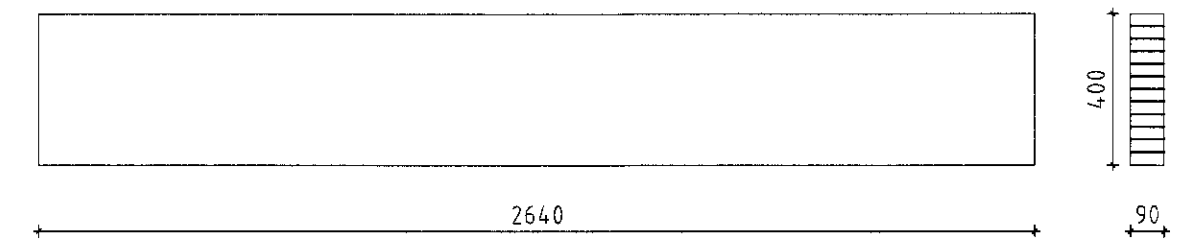

GB2-90x400 Mkv 1:20
Samtals 1 stk

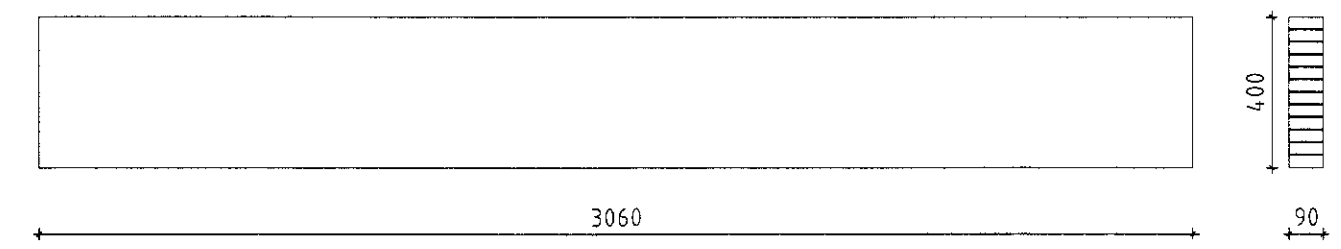

ÖLL AFNOT OG AFRITUN TEIKNINGAR AÐ HLUTA EÐA Í HEILD ER HÁÐ SKRIFLEGU LEYFI BM VALLÁ HF.

Númer	Dags	Skýring breytingar	Br. af

 Byggingasvið Stórhófa 23, 110 Reykjavík kt. 530869-0179 Sími: 412 5000	MKV. 1:20	DAGS. 06.05.2010	VERKNR. DL10.002	ÚTGÁFA NR. 1
	TEIKN. TVT	REKNI. TVT	YFRIF.	NR. TEIKNINGAR
HEITI VERKS: Laugamýri, Flóahreppi	NAFN HÖNNUÐAR Bjarni Ingibergsson byggingateknifræðingur B.Sc. kt. 030861-2729			383
HEITI TEIKNINGAR Limtré Framleiðsluteikning	ÁRITUN HÖNNUÐAR 	DAGS. ÁRITUNAR 09.05.2010		
	ÁRITUN SAMRÆM HÖNNUÐAR 	DAGS. ÁRITUNAR 09.05.2010		