

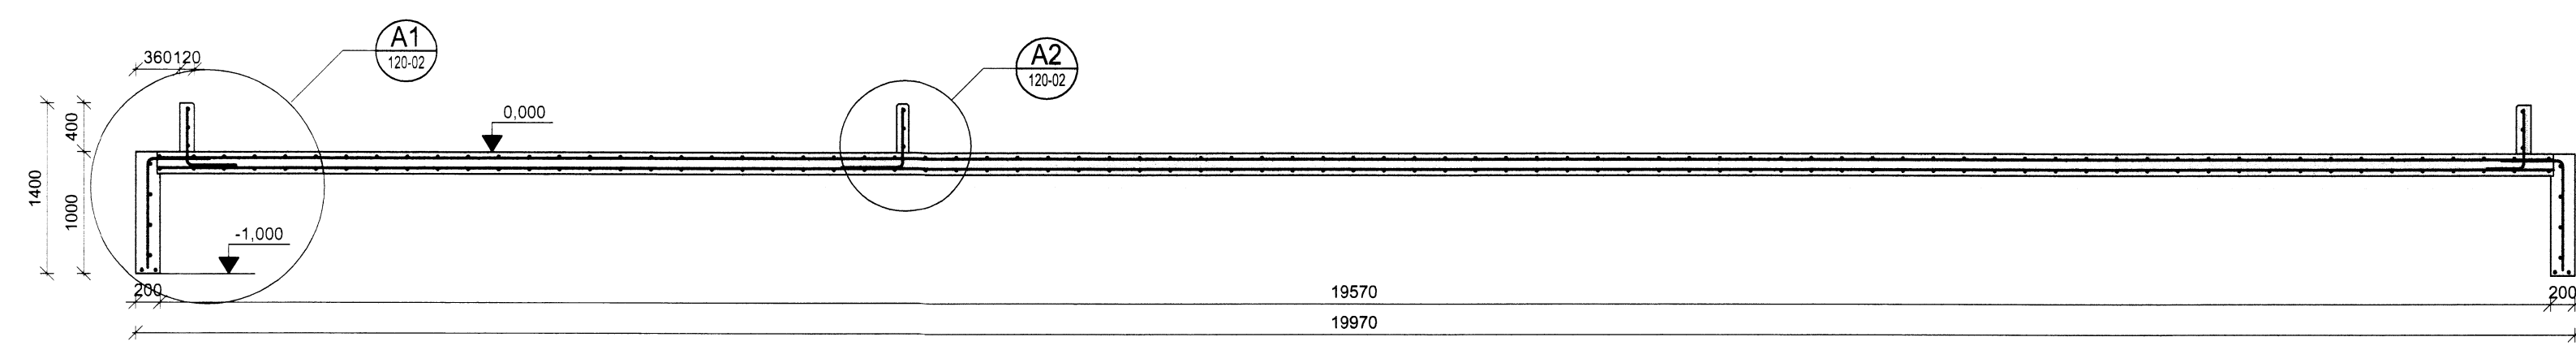



15°

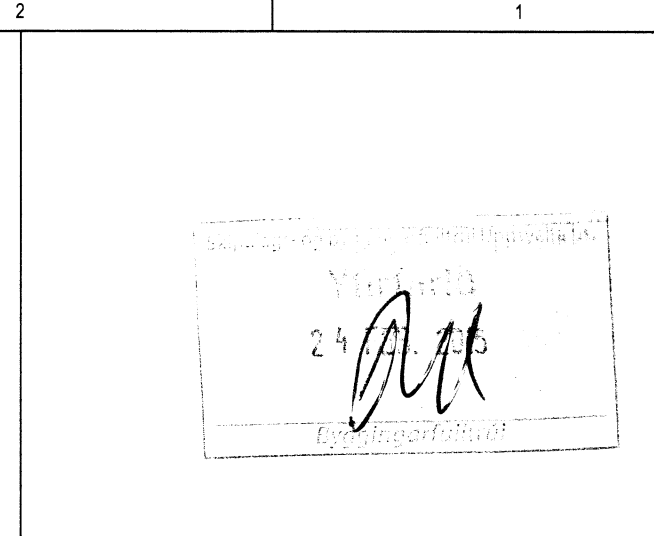


**A Sneiðing**  
120-01 M 1:50

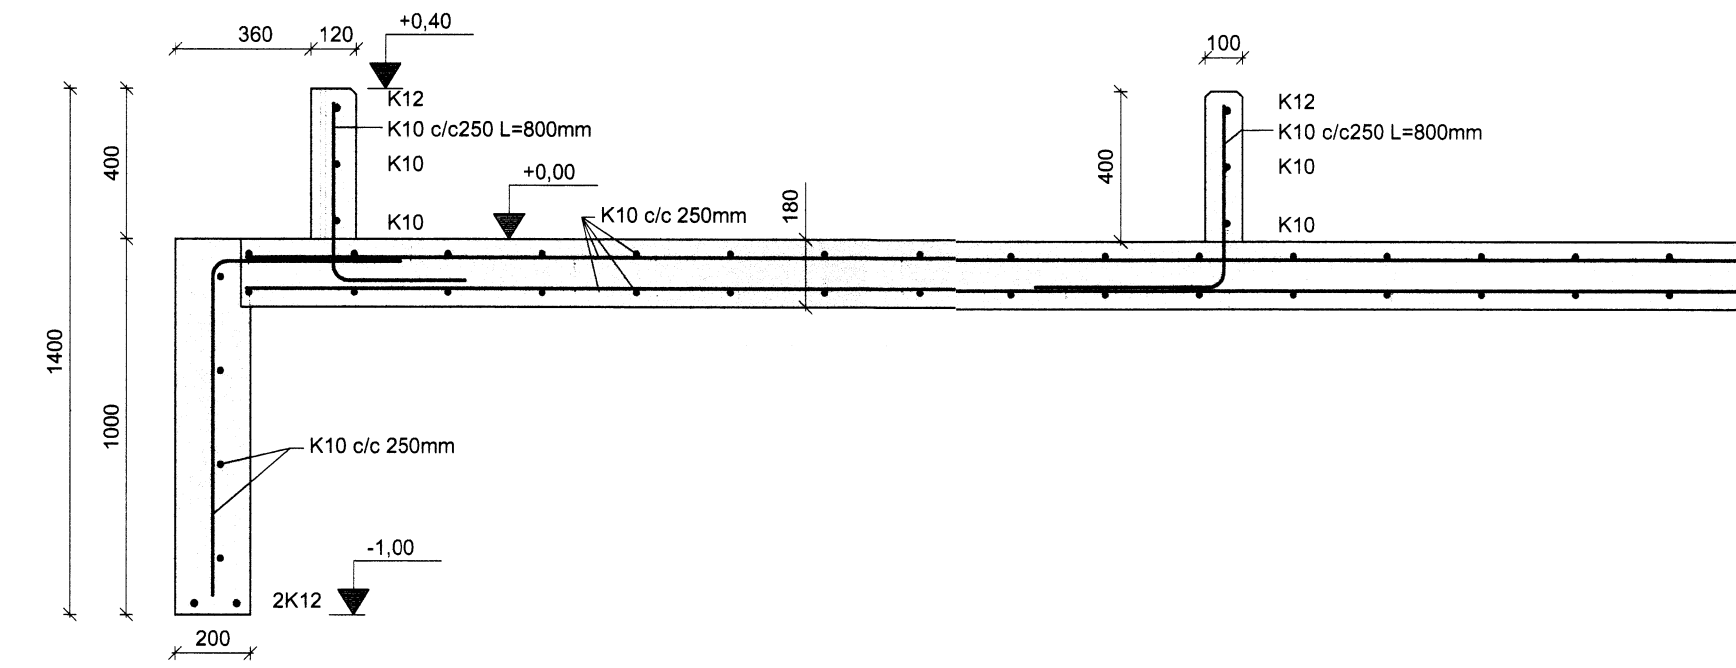


SNID A1 Mkv:1:20  
SNID A2 Mkv:1:20

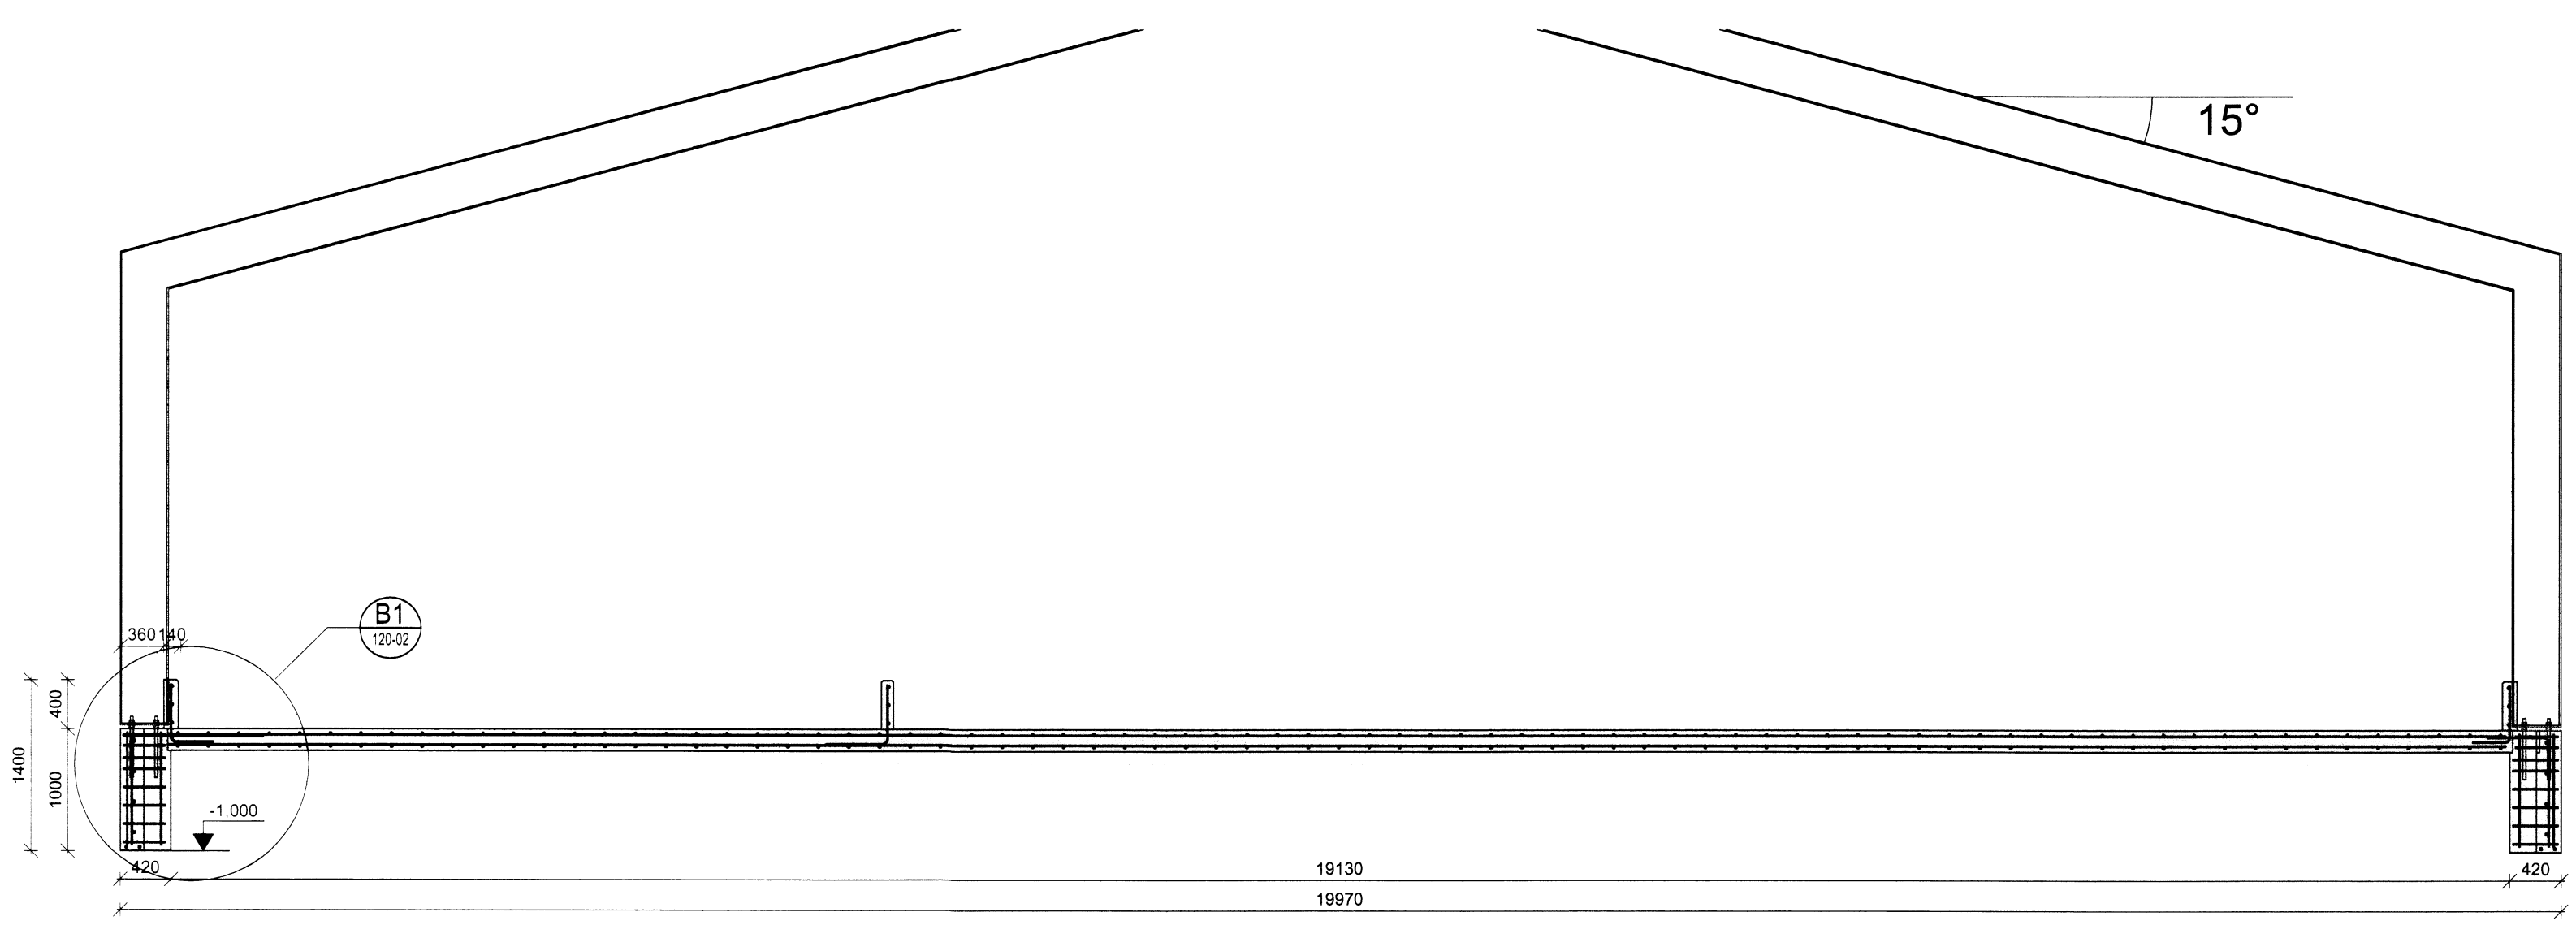


**B Sneiðing**  
120-01 M 1:50

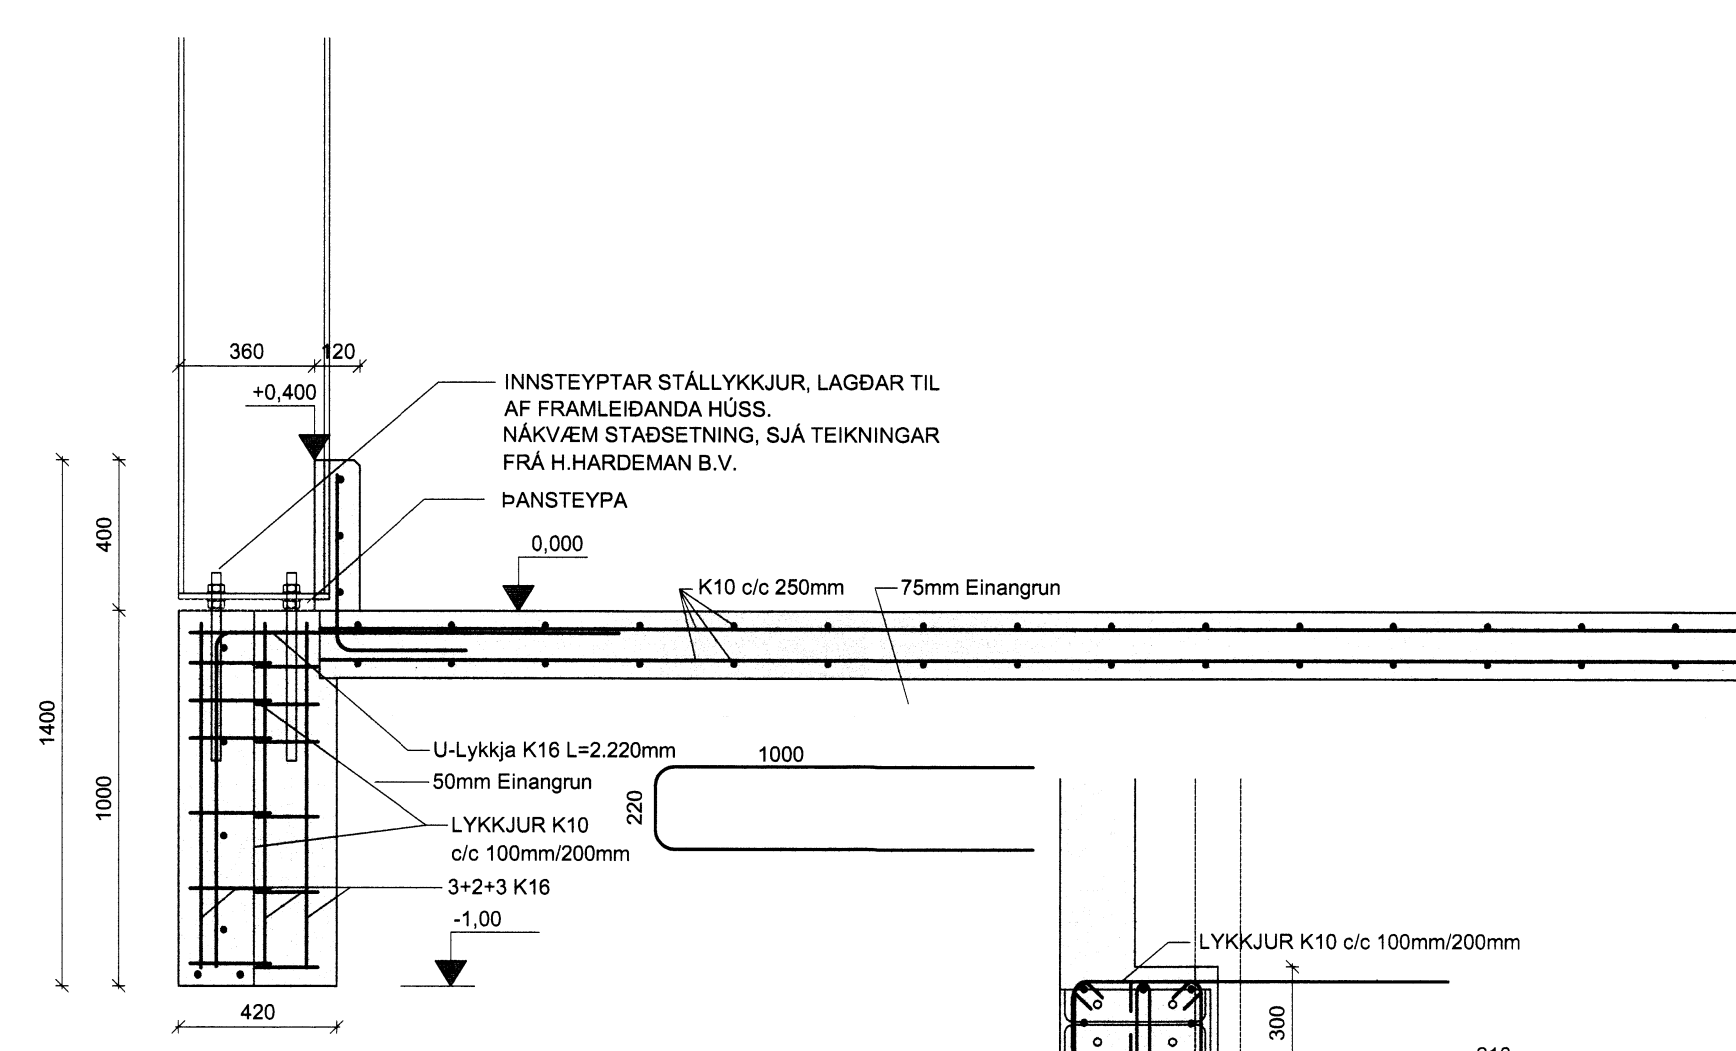


SNID B1 Mkv:1:20

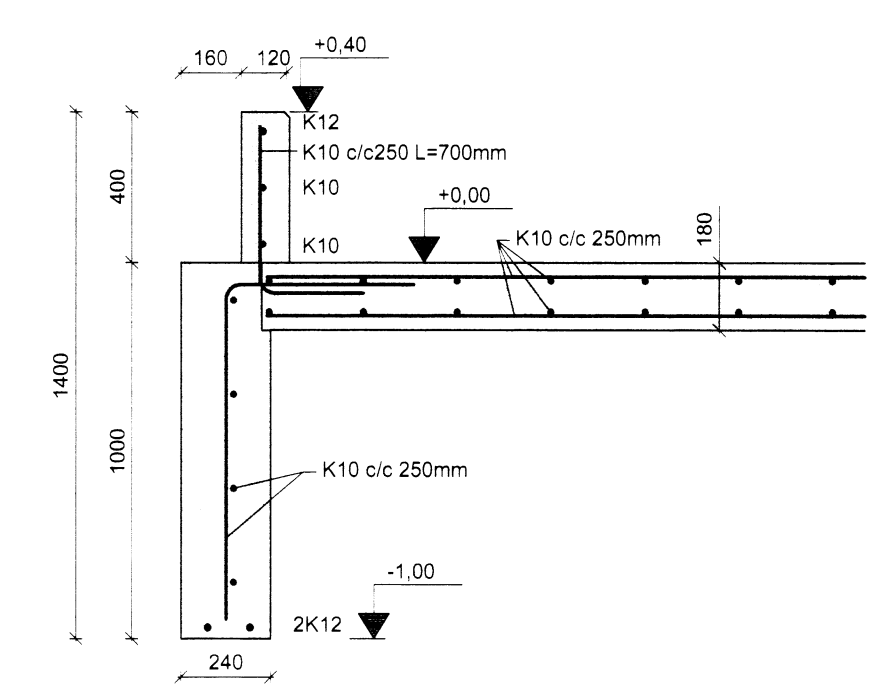


SNID E Mkv:1:20

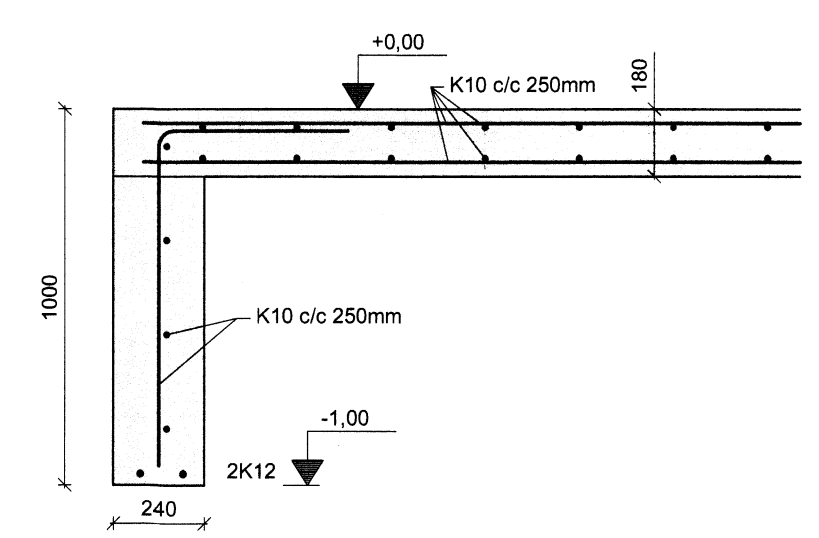


SNID F Mkv:1:20

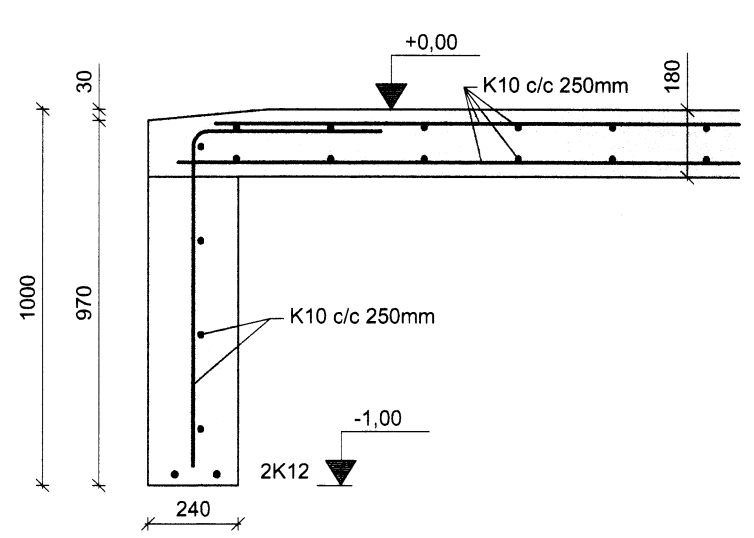

SNID G Mkv:1:20

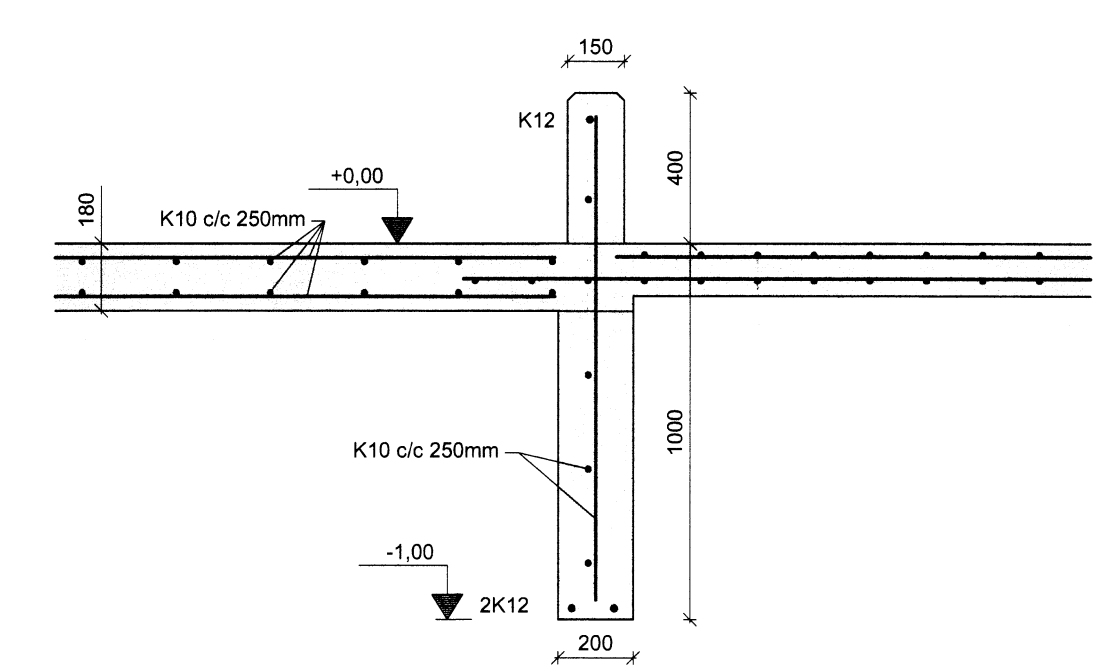

SNID H Mkv:1:20

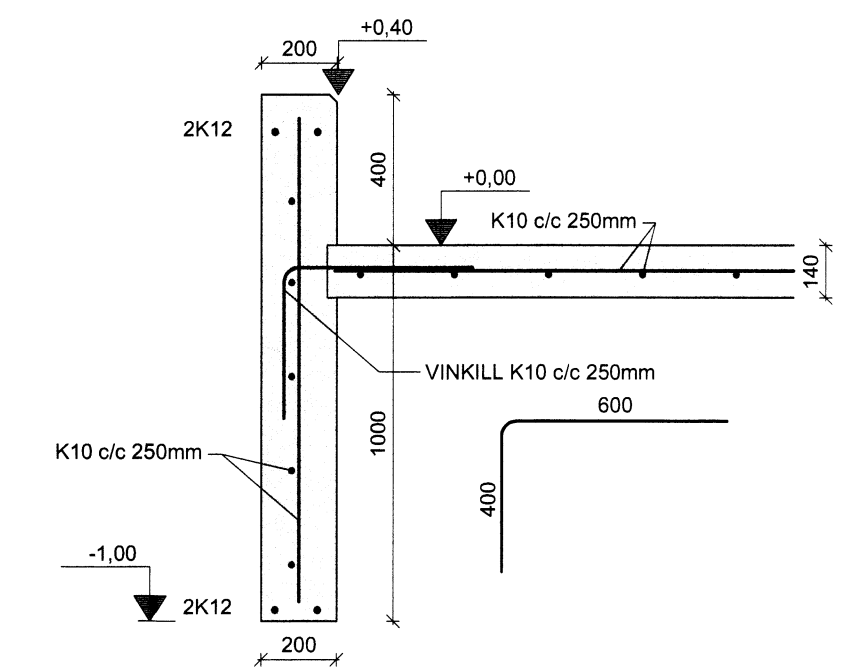

SNID I Mkv:1:20



**Miklholtshellir, Flóahreppi**  
Varphús  
Burðarvirki  
Sökklar og botnplata  
Snið og deili

TEIKNINGNúmer	BLASSTÆRÐ	HANNAÐ	GH
2345-018	A1	TEIKNAD	GH
120-02		YFIRFARID	
DAGS	MÆLIKVARÐI	UTGAFA	
13.2.2015	1:50 1:20	A	
SAMBYKKI: <i>[Signature]</i>			
Kennitala: Guðmundur Hjaltason kt. 070966-5579			