


GAFLEINING 4-G-25
2 STK.
MKV. 1:20

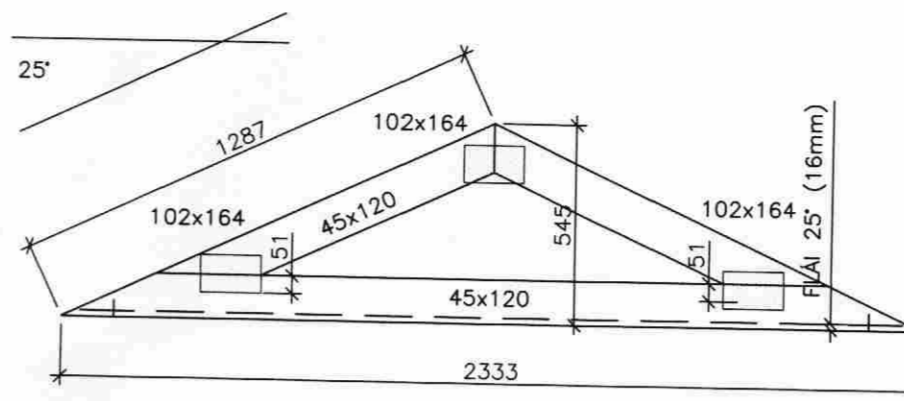


SP-1
1 STK.
MKV. 1:20


MÓTTEKIÐ

01 OKT. 2008

Byggingafultrúi uppsv. Árnassýslu og Flóahtr.

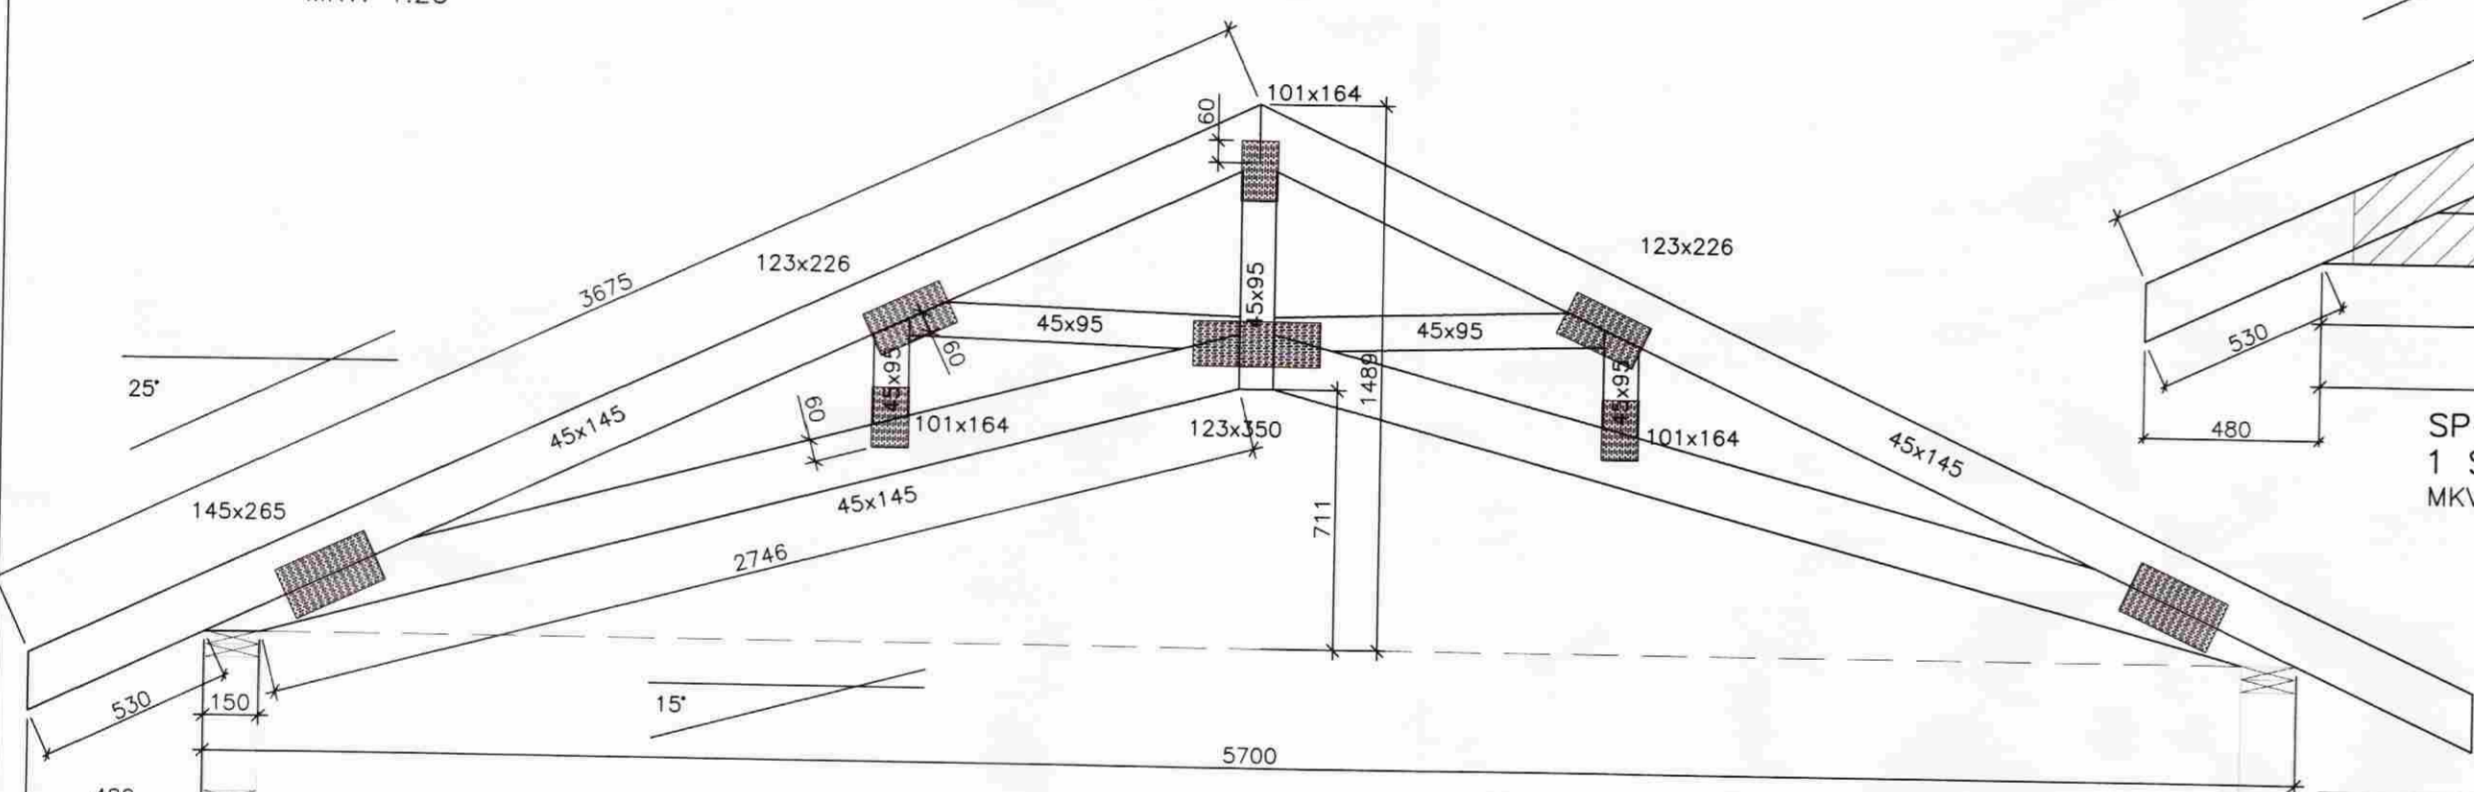


SK-570-25/15
9 STK.
MKV. 1:20

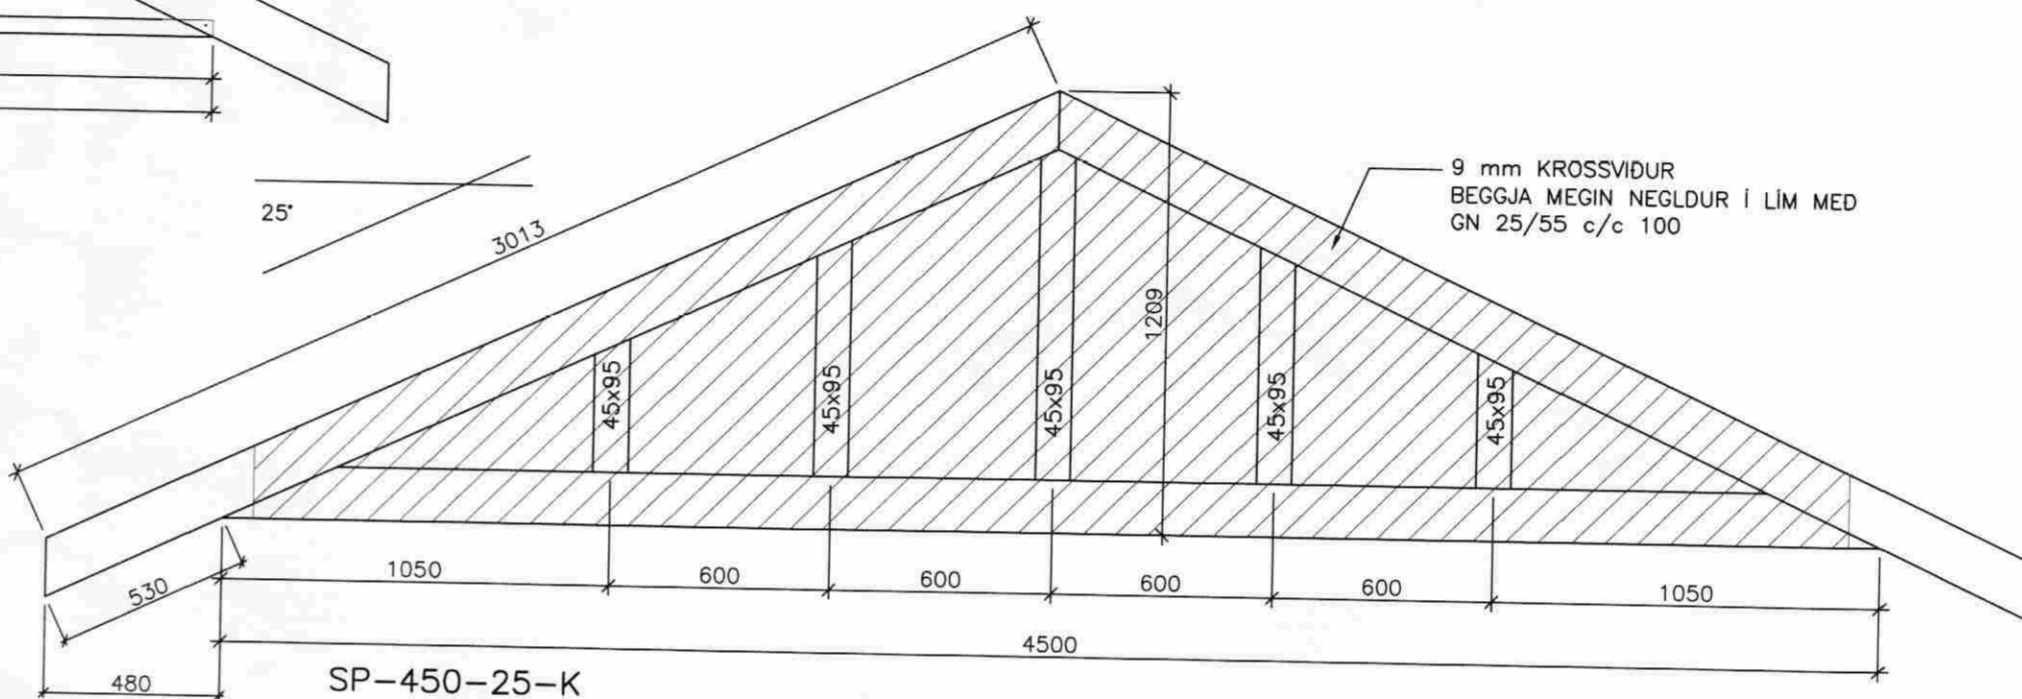

SP-450-25-K
1 STK.
MKV. 1:20

9 mm KROSSVIÐUR
BEGGJA MEGIN NEGLDUR Í LIM MED
GN 25/55 c/c 100

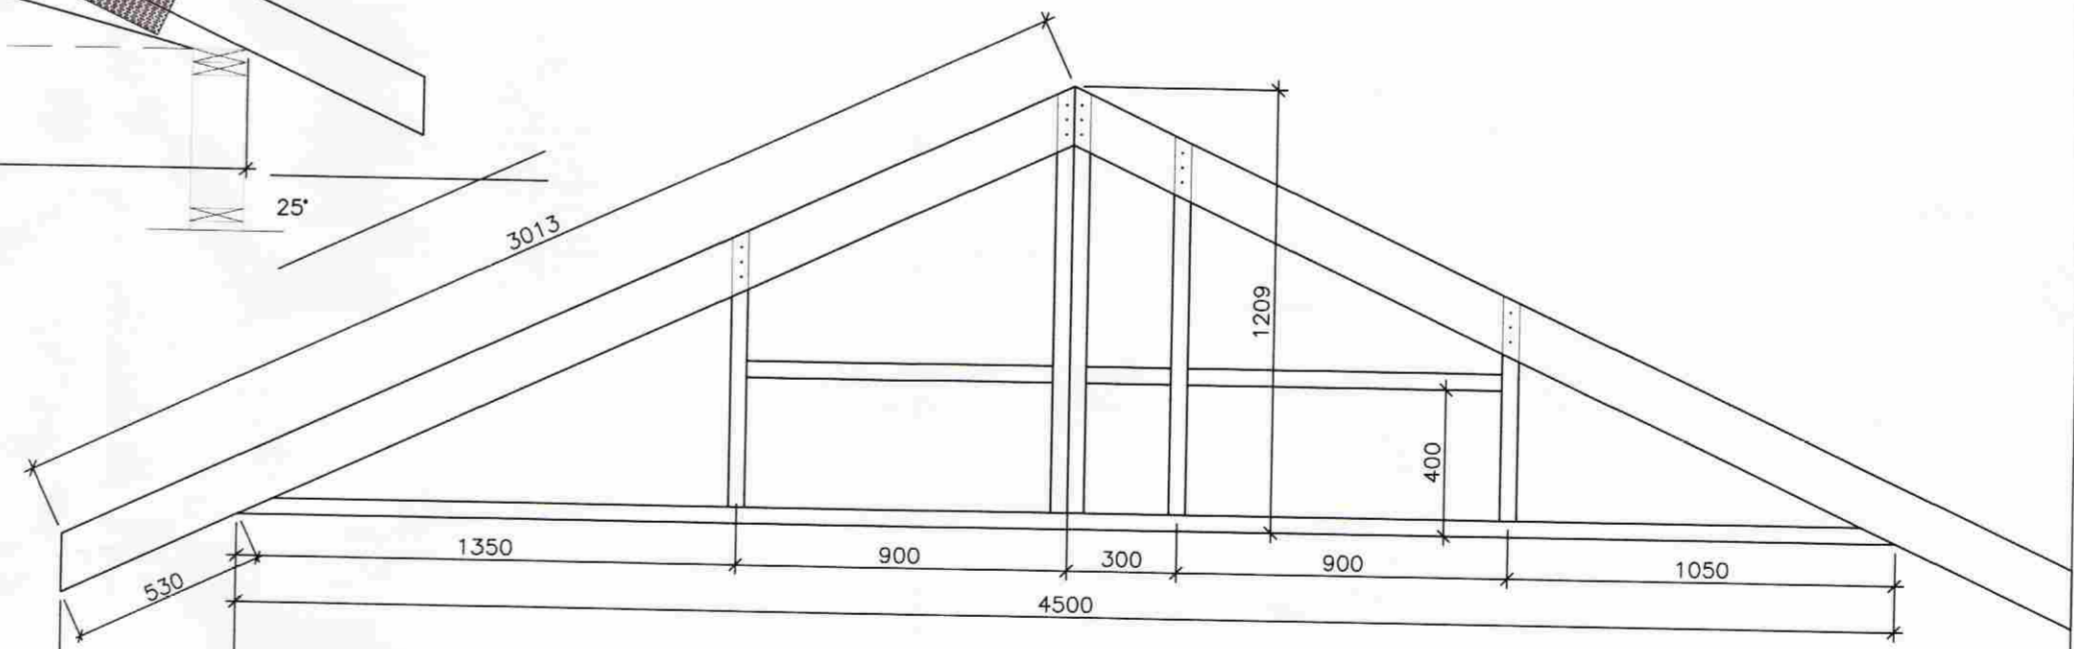

GAFLEINING 3.5-G-X
1 STK.
MKV. 1:20



VERKFRJENSTOFA ARBORGAR ehf
AUSTURVEGI 69 800 SELFOSS
SÍMI 480 4900 FAX 480 4901
www.verkarborg.is verkarborg@verkarborg.is



AUSTURVEGI 69 800 SELFOSS
SÍMI 482 3850 FAX 482 3861
NETFANG: sghus@sgbus.is
VEFANG: www.sghus.is

RIMAR 12, FLÓAHREPPI

BURDARVIRKI:	MKV:		
SPERRUR, GAFLEININGAR	MKV: 1:20		
	MKV:		
HANNAÐ:	TEIKNAD:	DAGSETNING:	VERKNUMER:
T.ELLERT	T.ELLERT	10.07.2007	8097
SKOÐARMAFN:	SAMÞYKKT:	TEIKNING NÚMER:	
8097-sp.dwg			203