




Suðurlanghlid 1:100

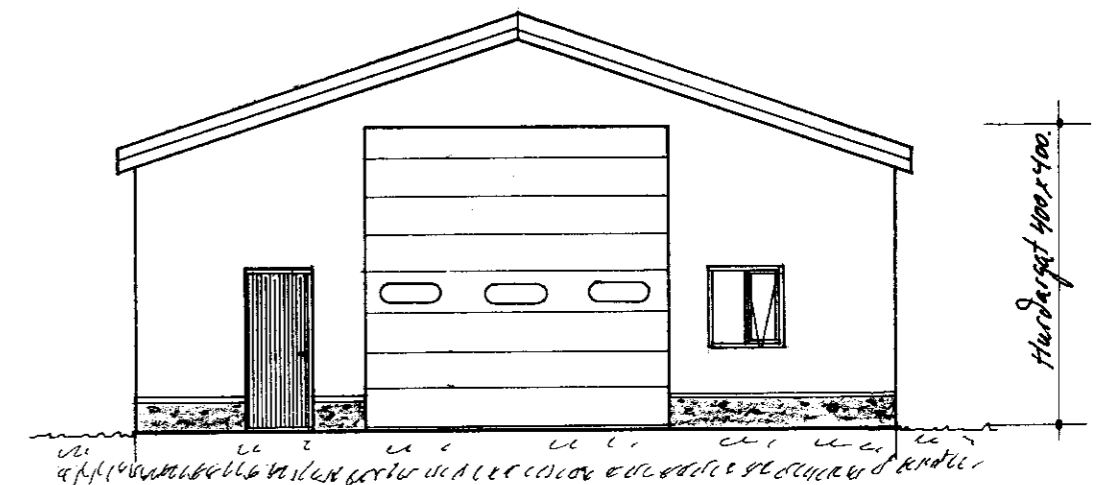

Gaff - Austur 1:100

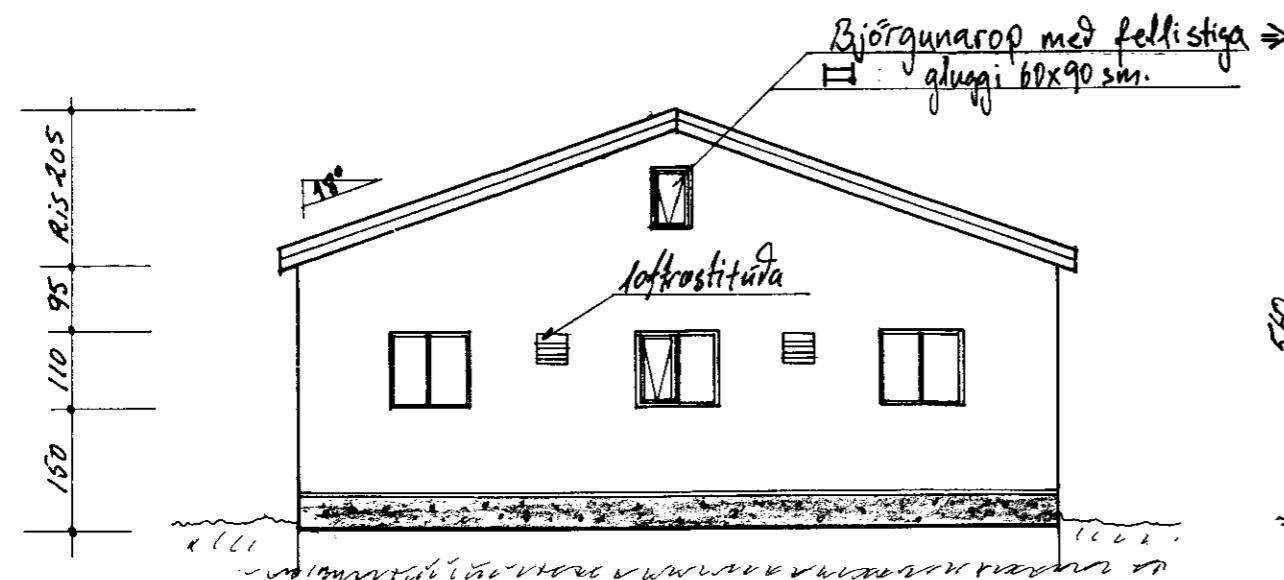

Gaff - Vestur 1:100

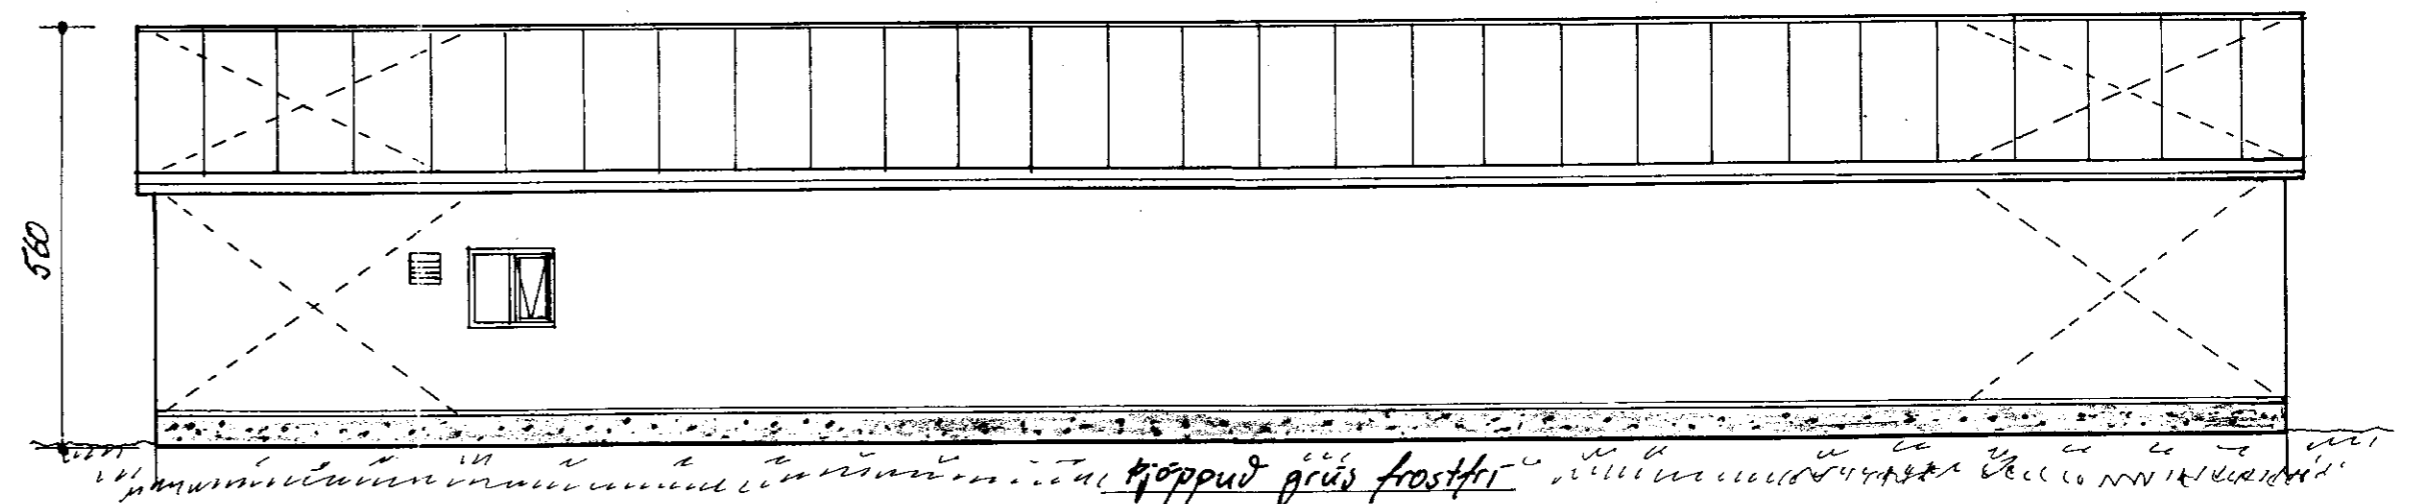

Nordurlanghlid 1:100

Allar breytingar óheimilar án samþykkis

<p><i>Ólafur Jónsson</i></p>			
<p><i>Ólafur Jónsson ; Sýri - Gehniskolum 801 S.Hoss.</i></p>		<p>Mkv. 1:100</p>	<p>Marz '00</p>
<p><i>Gaulverjábjarhr. Arnessýsla.</i></p>		<p>Dags. 23.03.00</p>	
<p>Teiknað af: <i>Kateon Fall Gunnlaugsson</i></p>		<p>Samb. JPB</p>	
<p><i>Teknateiknari</i></p>		<p>Teikningar nr. 02</p>	
<p><i>Kúsasmíður</i></p>		<p>Verk nr. 0866</p>	
		<p>Sími: 8944142</p>	
		<p>5613536</p>	