



120 x 200


SAMPYKKT
08 JAN. 2014
Ally G. Gunnarsson
Byggingafulltrúi uppsv. Aðressýsla og Flóahtr.

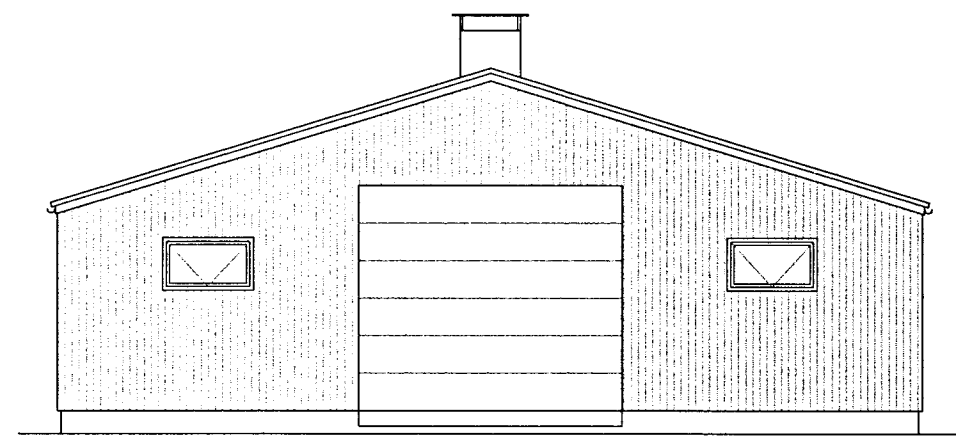


Suðurgafi

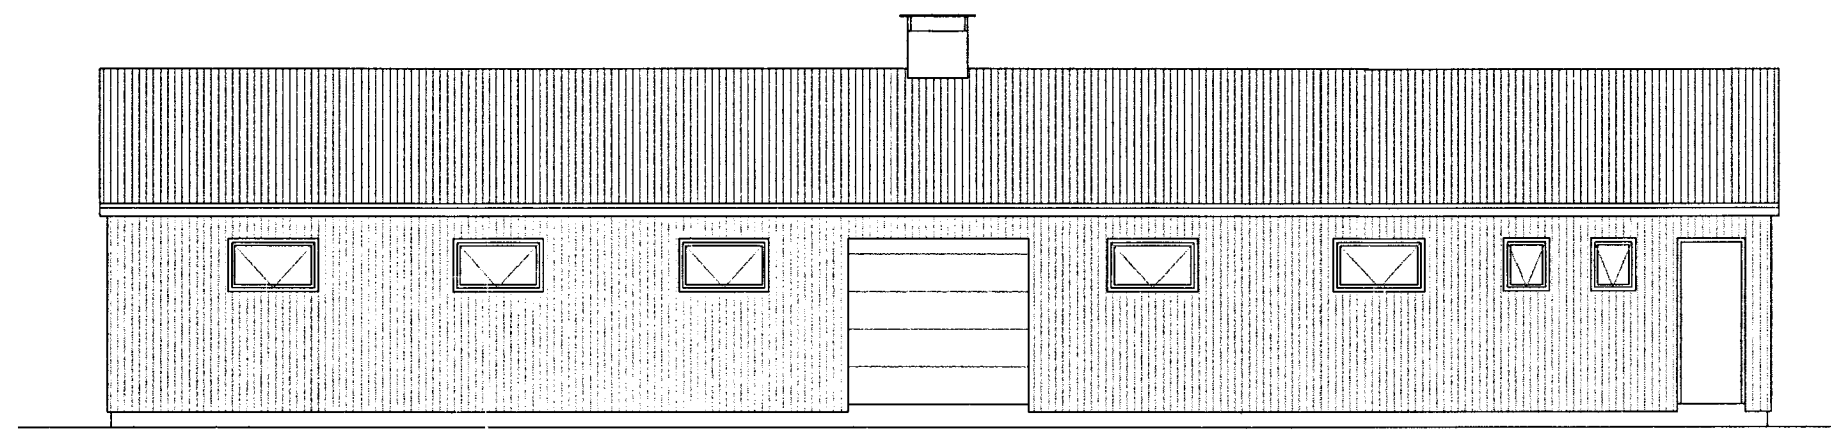

Austurhlíð

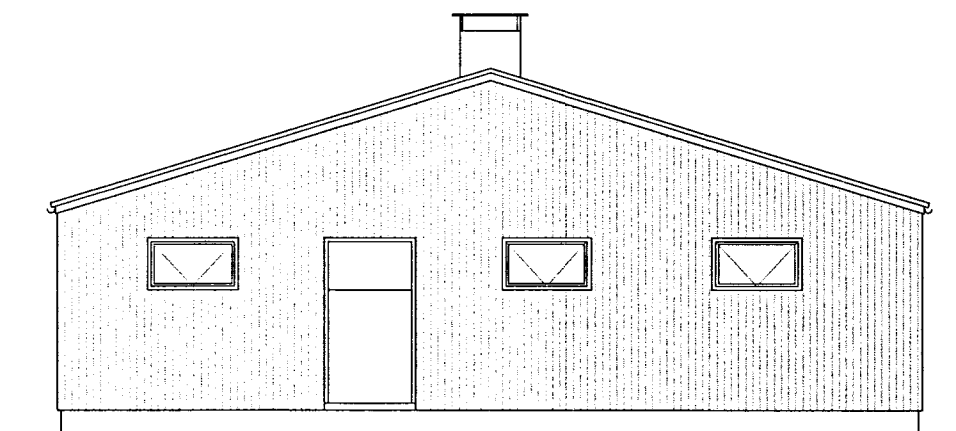

Norðurgafi

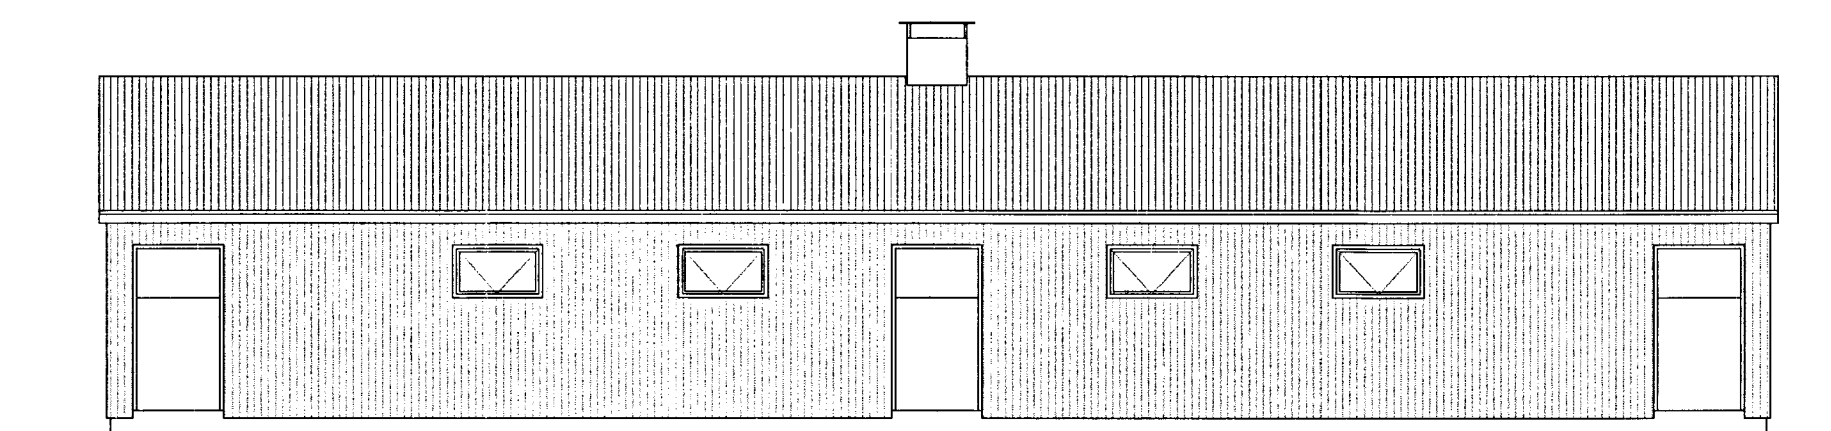

Vesturhlíð

BR			
VERK Syðri-Völlur - 165500 - Flóahreppi, Árn.			
Aðalteikningar hesthúss og fjárhúss Útlitsmyndir		HANNAÐ : MS	TEIKNAD : MS
		<i>Magnus Sævið</i> KT. 1604444859	
KVARDI 1:100		REYKJAVÍK 30.08.2013	
BYGGINGAÞJÓNUSTA BÆNDASAMTAKA ÍSLANDS BÆNDAHÖLLINNI, HAGATORGI, REYKJAVÍK sími: 5630300		VERK NR. 1084-82	TEIKN. NR. A 2
		BR.	-