


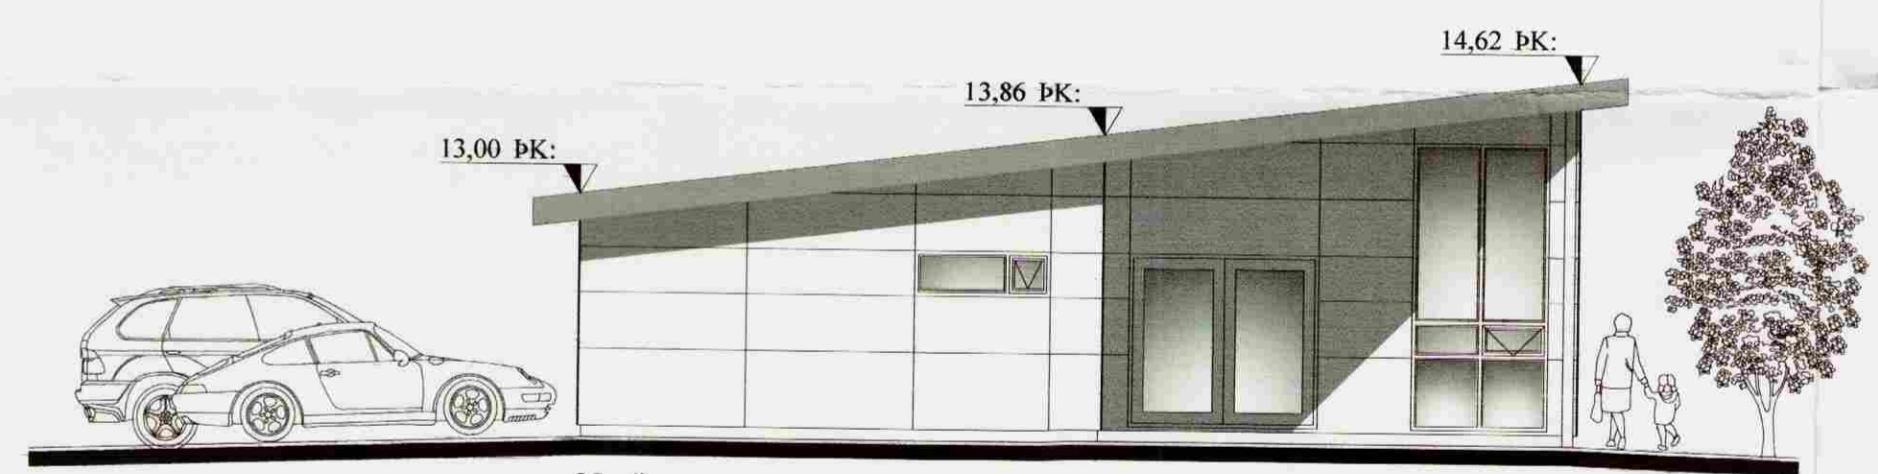


Suður



Austur



Norður

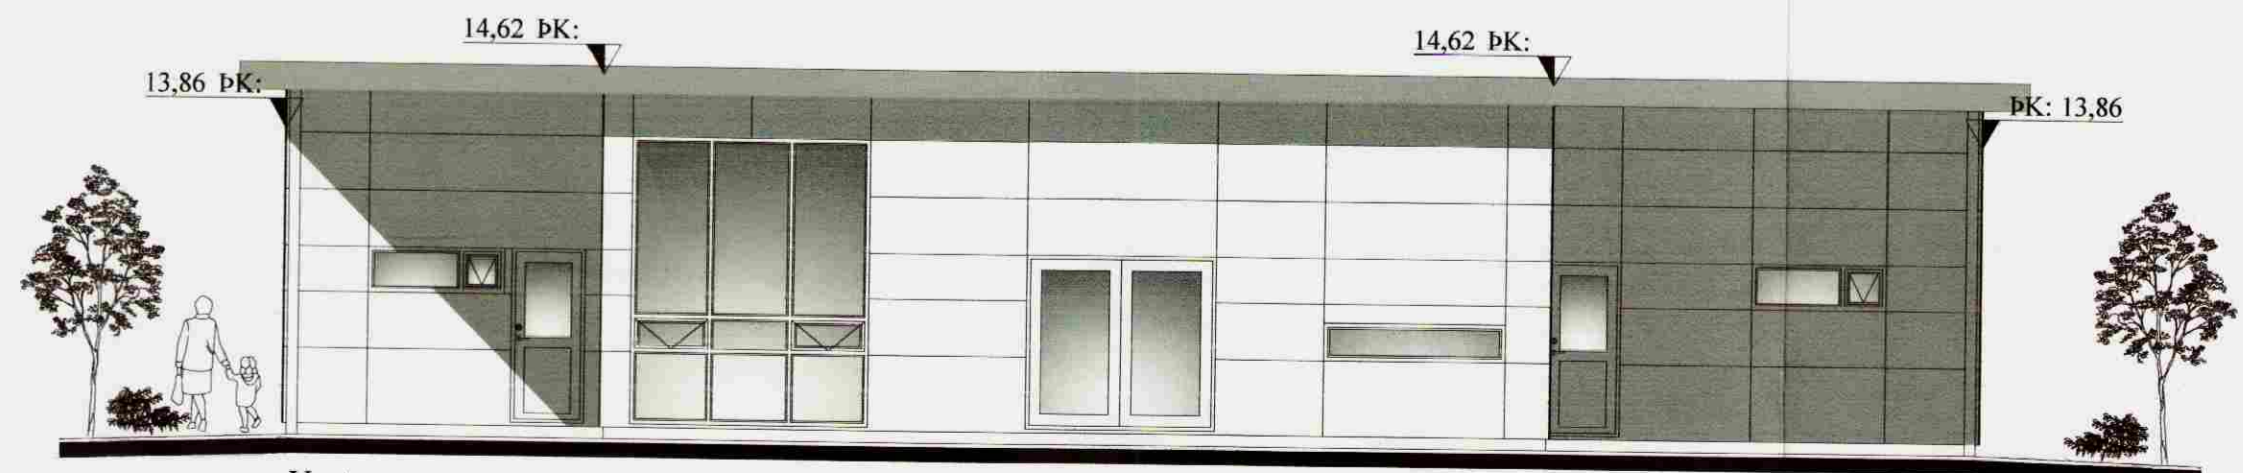

Vestur

Samþykkt  
 08 JULI 2038  
*Uggj Kjetan*  
 Byggingarfulltrúi úppsveita Árneshöfna

Br:	Hverju breytt:	Dags:	Kvittun:
Stekkholt		Teikn nr:	
801 Flóahreppi		100	
Aðaltekningar		Frumstærð:	
Útlit		A2	
Dags:	08.10.07	Mkv:	1:100
Hann:	GPS		
Samþ:	020162-3099	V.nr07 158	Teikn: BL

**TGS** TEKNISTOFA  
 GUÐJÓNS P. SIGFÚSSONAR  
 AUSTURVEGI 42, 2.HÆÐ,  
 800 SELFOSSI  
 S: 482 2805, F: 482 3818  
 NETFANG: TGS@TGS.IS