

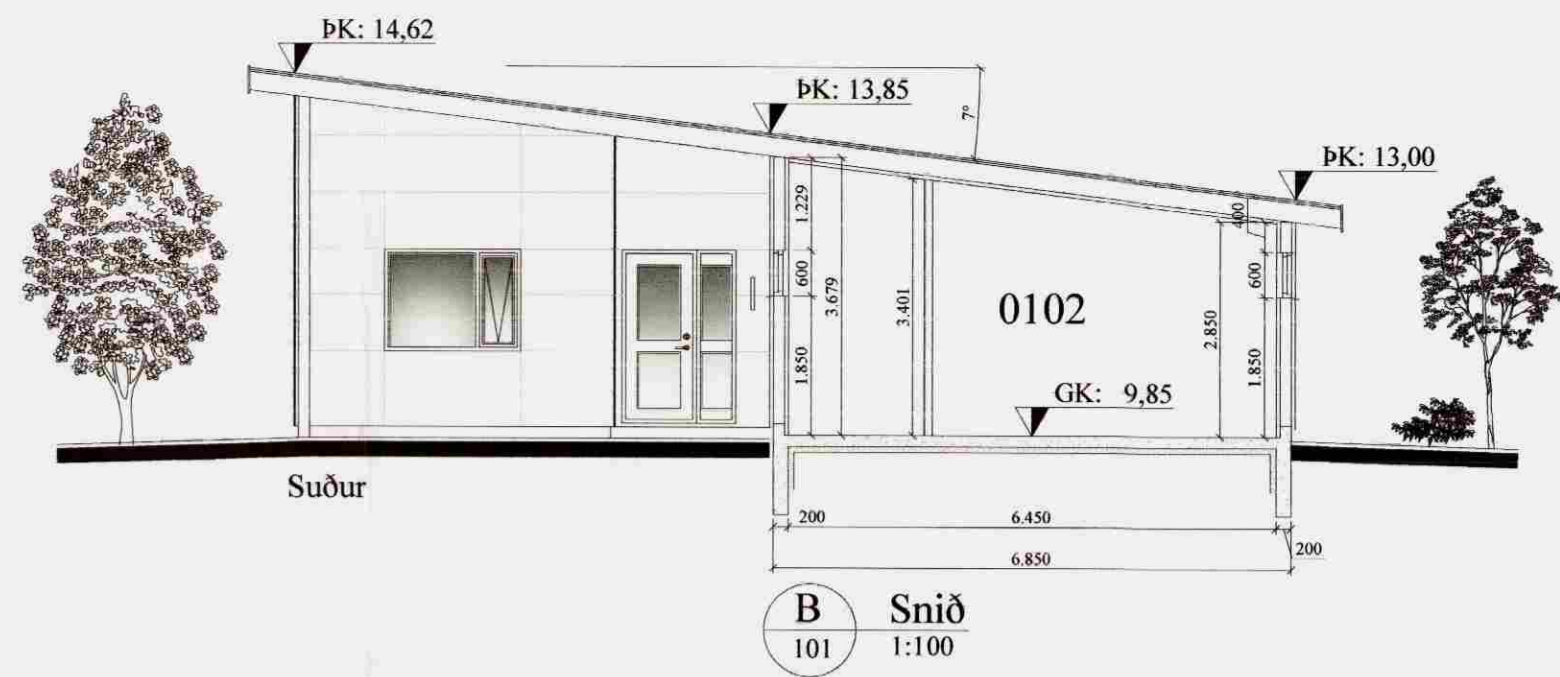
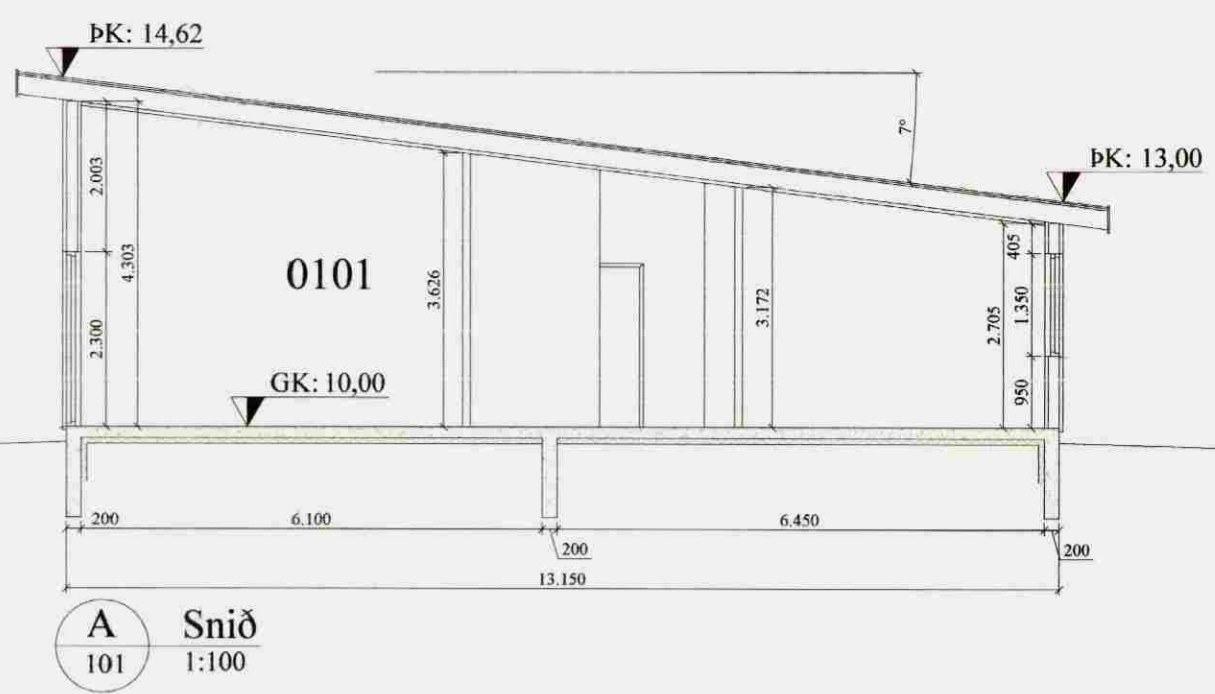


Samþykkt
 08 JULI 2008
Ally Kjartan
 Byggingarfulltrúur uppsveita Árnessýslu

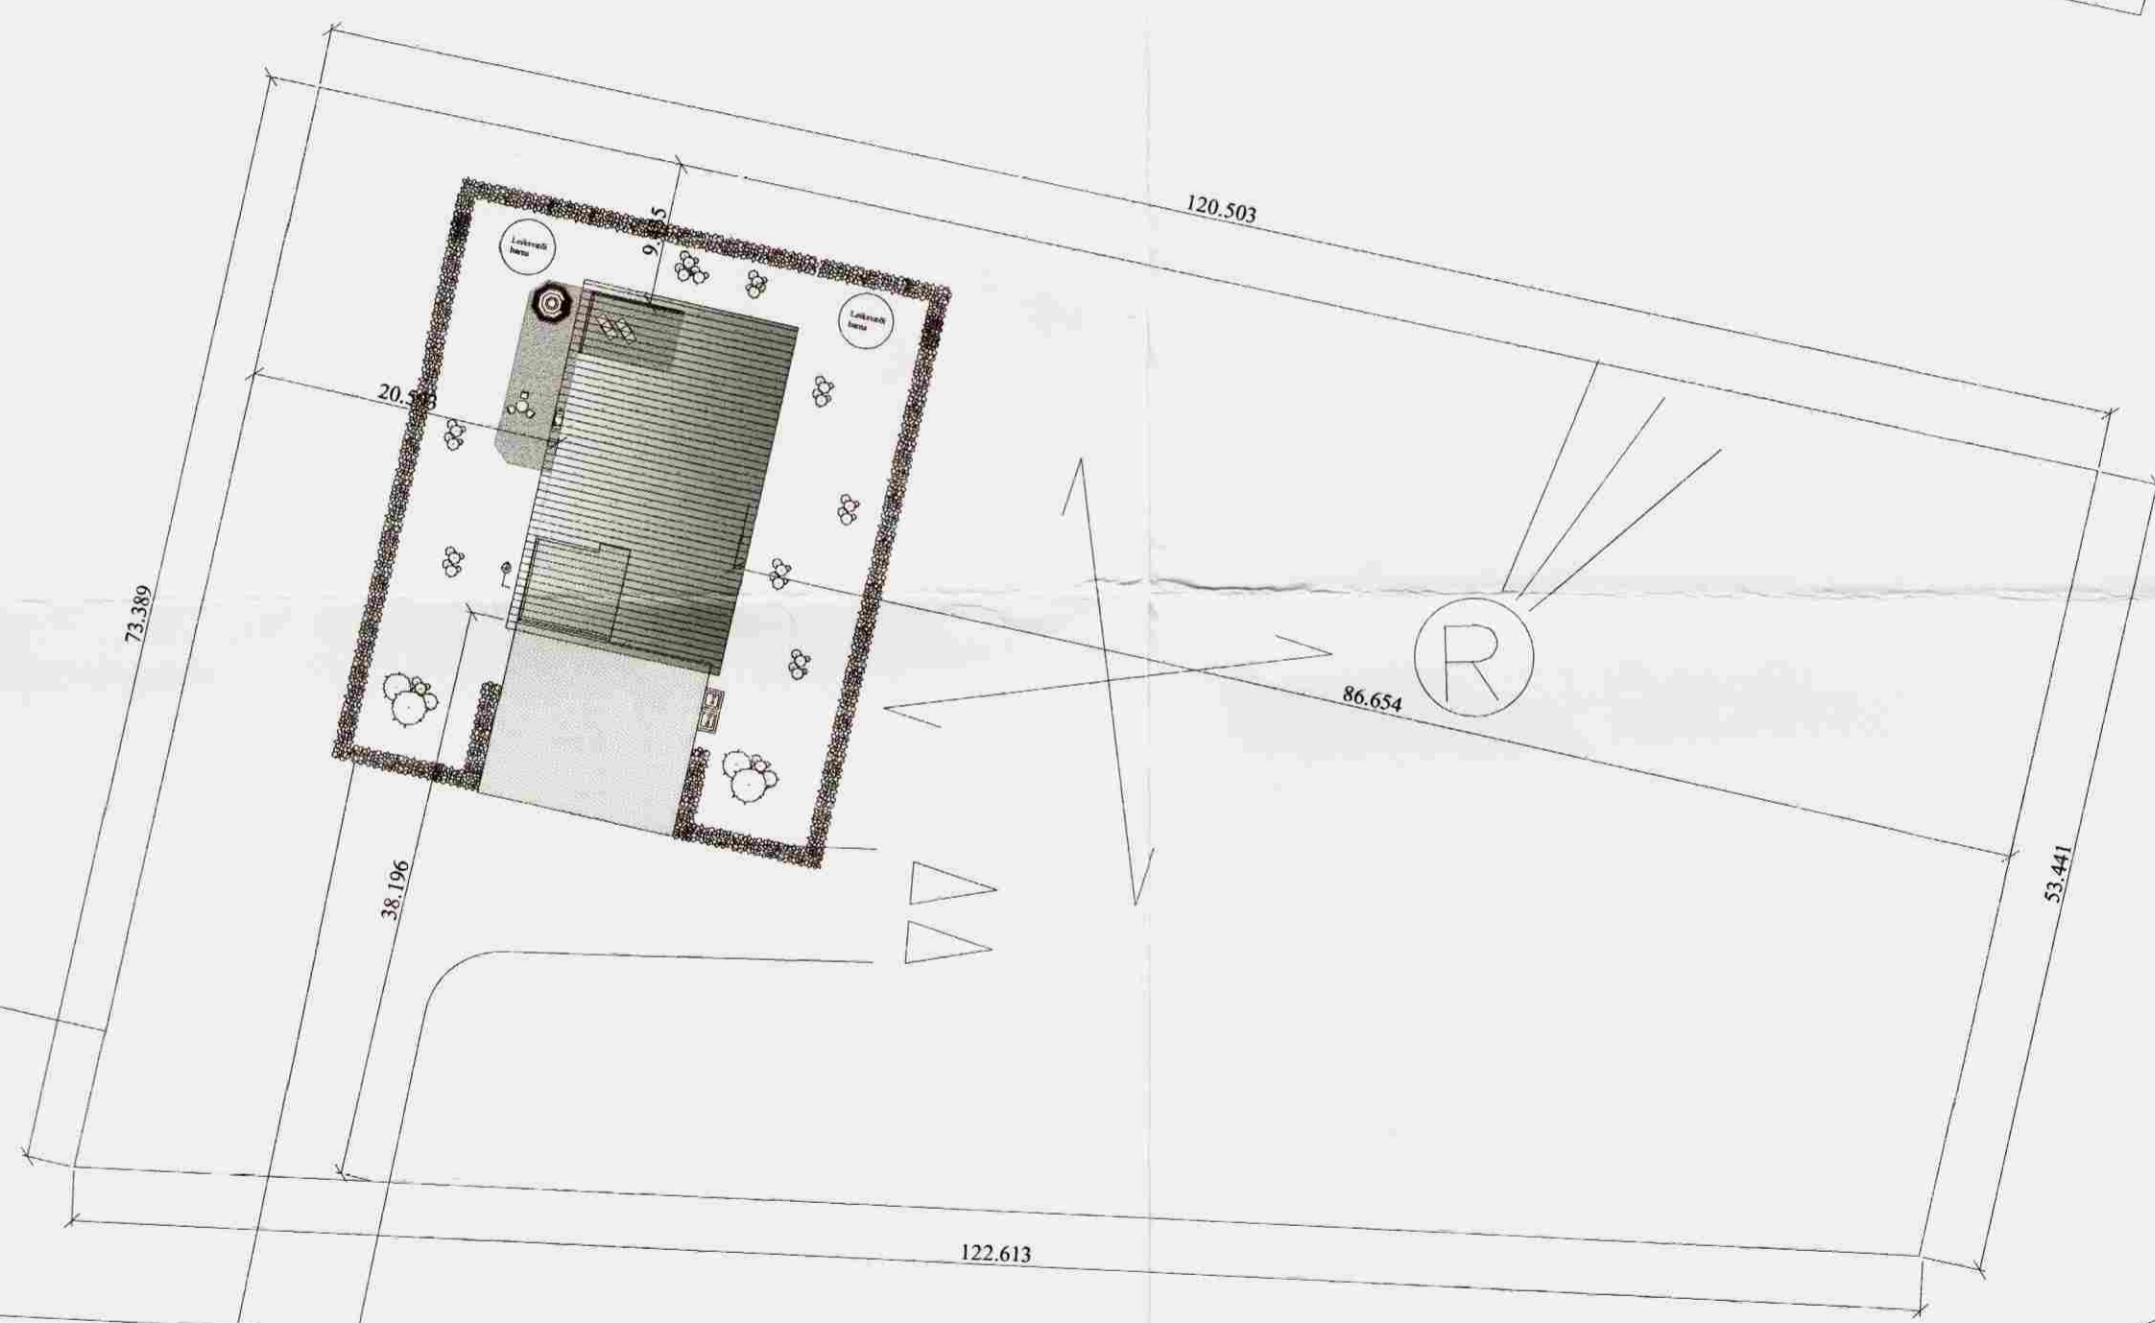

Suður

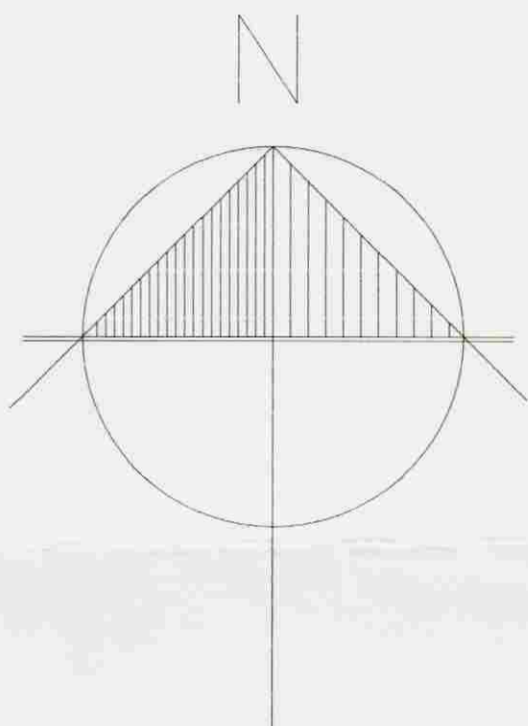

A			
Br:	Hverju breytt:	Dags:	Kvittun:
Stekkholt		Teikn nr:	
801 Flóahreppi		102	
Aðaltekningar		Frumstærð:	
Afstaða og sneiðmyndir		A2	
Dags:	08.10.07	Mkv:	1:100/1:500
Hann:	GÞS		
Samþ:	<i>[Signature]</i>	V.nr07 158	Teikn: BL
TGS TEIKNISTOFA GUÐJÓNS P. SIGFÚSSONAR AUSTURVEGI 42, 2.HÆÐ, 800 SELFOSS S: 482 2805, F: 482 3818 NETFANG: TGS@TGS.IS			