




SAMÞYMKT
 09 JUNI 2011
Algi Þorbjörn
 Byggingarfræðingur og Skráður
 1604444959

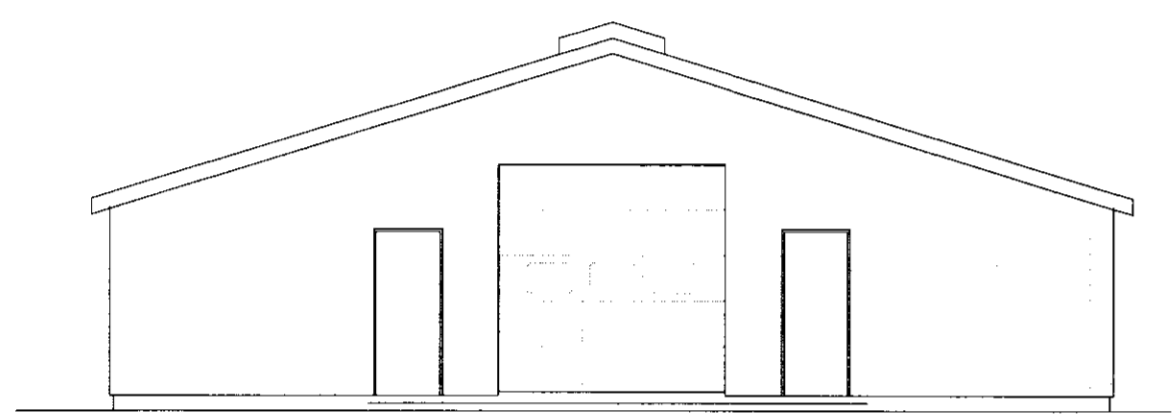


Norð-vestur

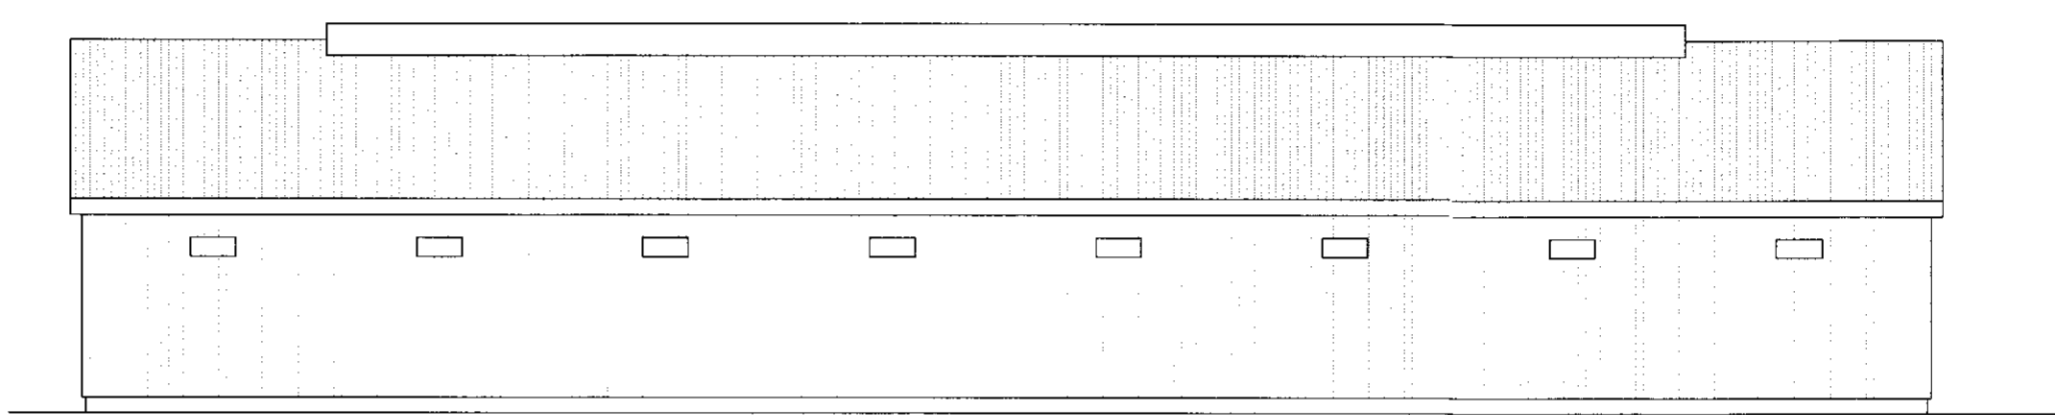

Norð-austur

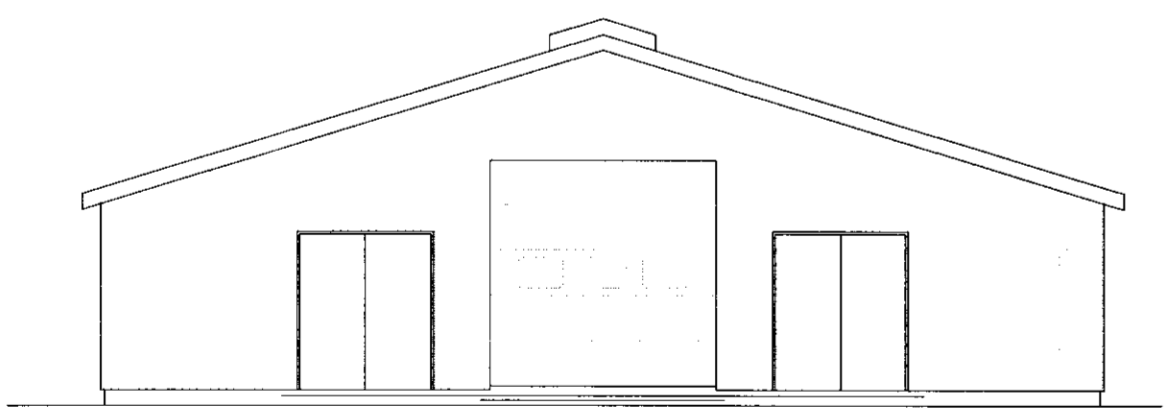

Suð-austur

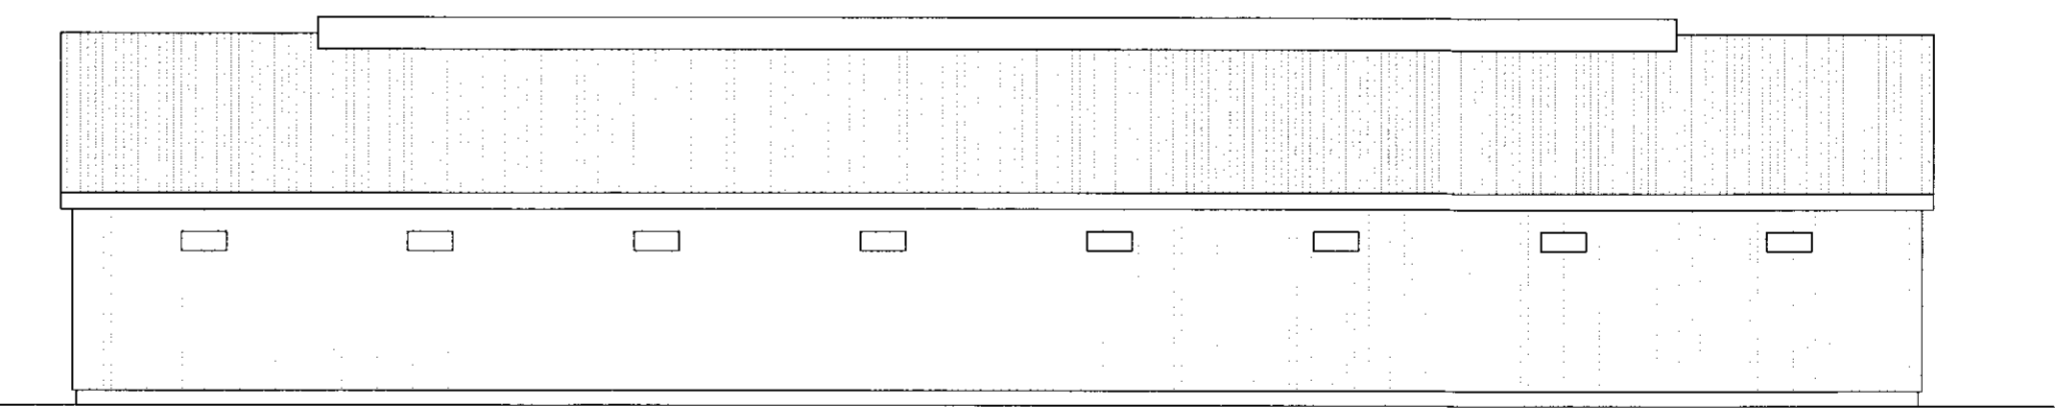

Suð-vestur

BR			
VERK Seljatunga - 1165496 - Flóahreppi, Ám.			
Geldneytafjós Útlitsmyndir		HANNAÐ M.S. <i>Algi Þorbjörn</i> KT. 1604444959	TEIKNAD M.S.
KVARDI 1:100	REYKJAVÍK 25.02.2011		
BYGGINGAÞJÓNUSTA BÆNDASAMTAKA ÍSLANDS BÆNDAHÖLLINNI, HAGATORGI, REYKJAVÍK sími: 5630300		VERK NR. 1034-10	TEIKN. NR. A3 BR. -