




Útlit bendingar norðaustur mk. 1:50

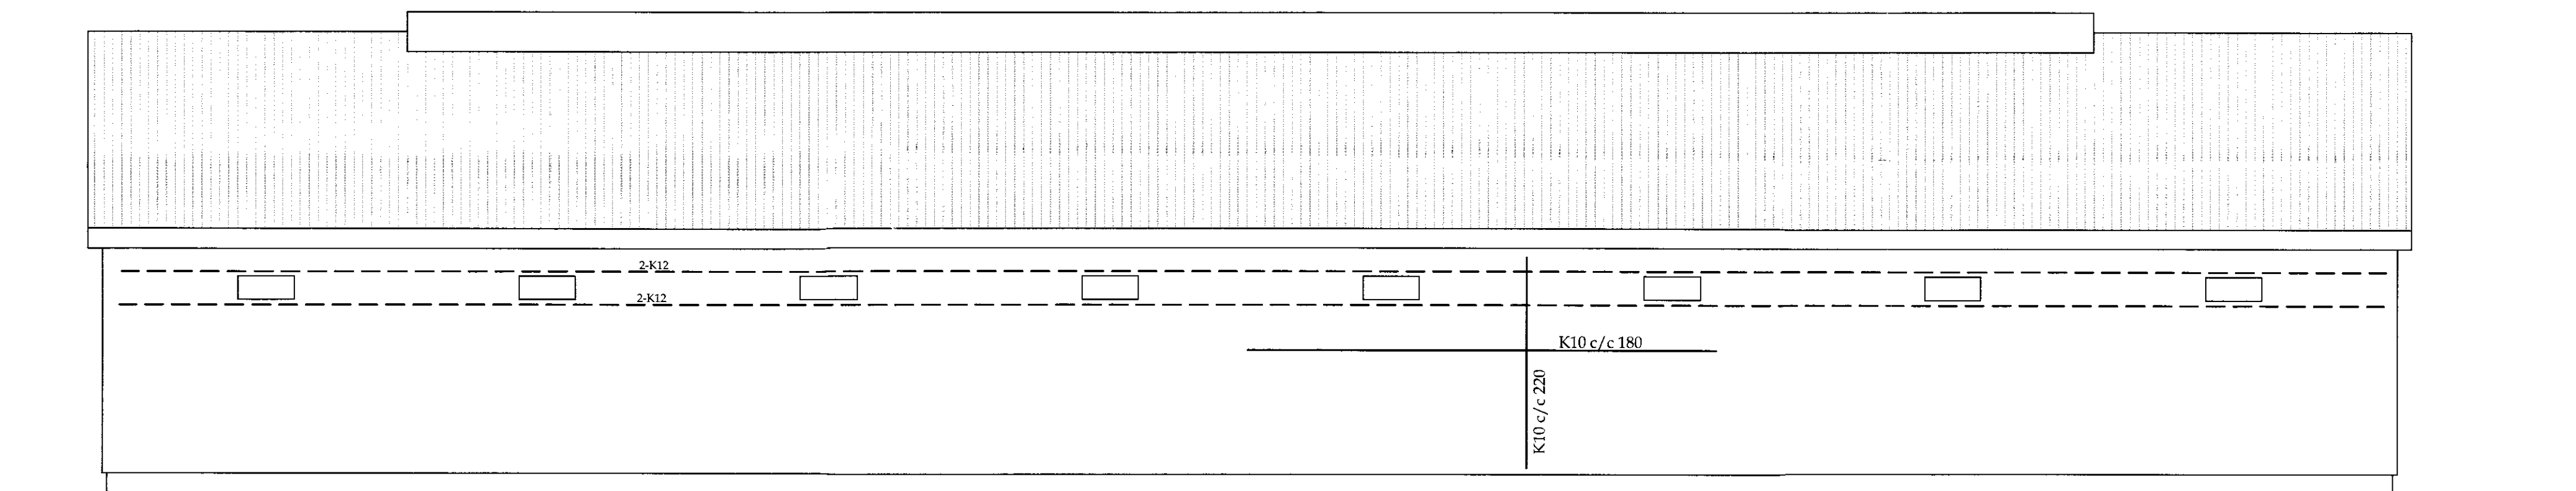

Útlit bendingar suðvestur mk. 1:50

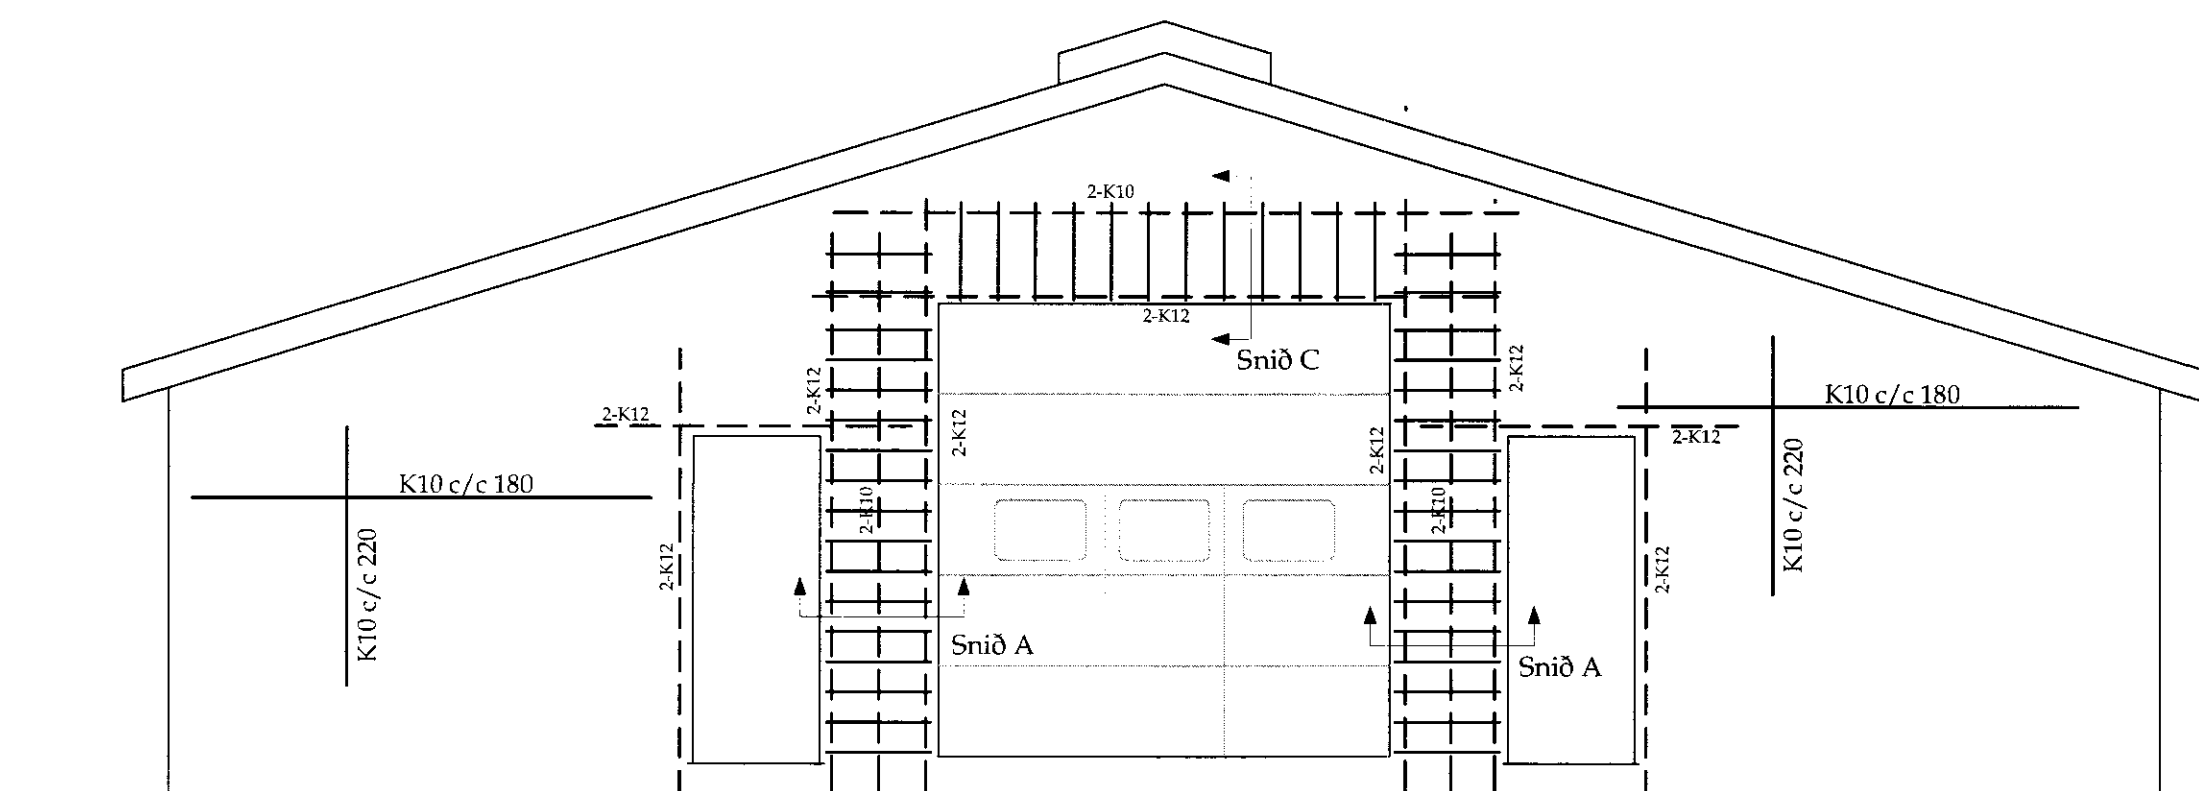

Útlit bendingar norðvestur mk. 1:50

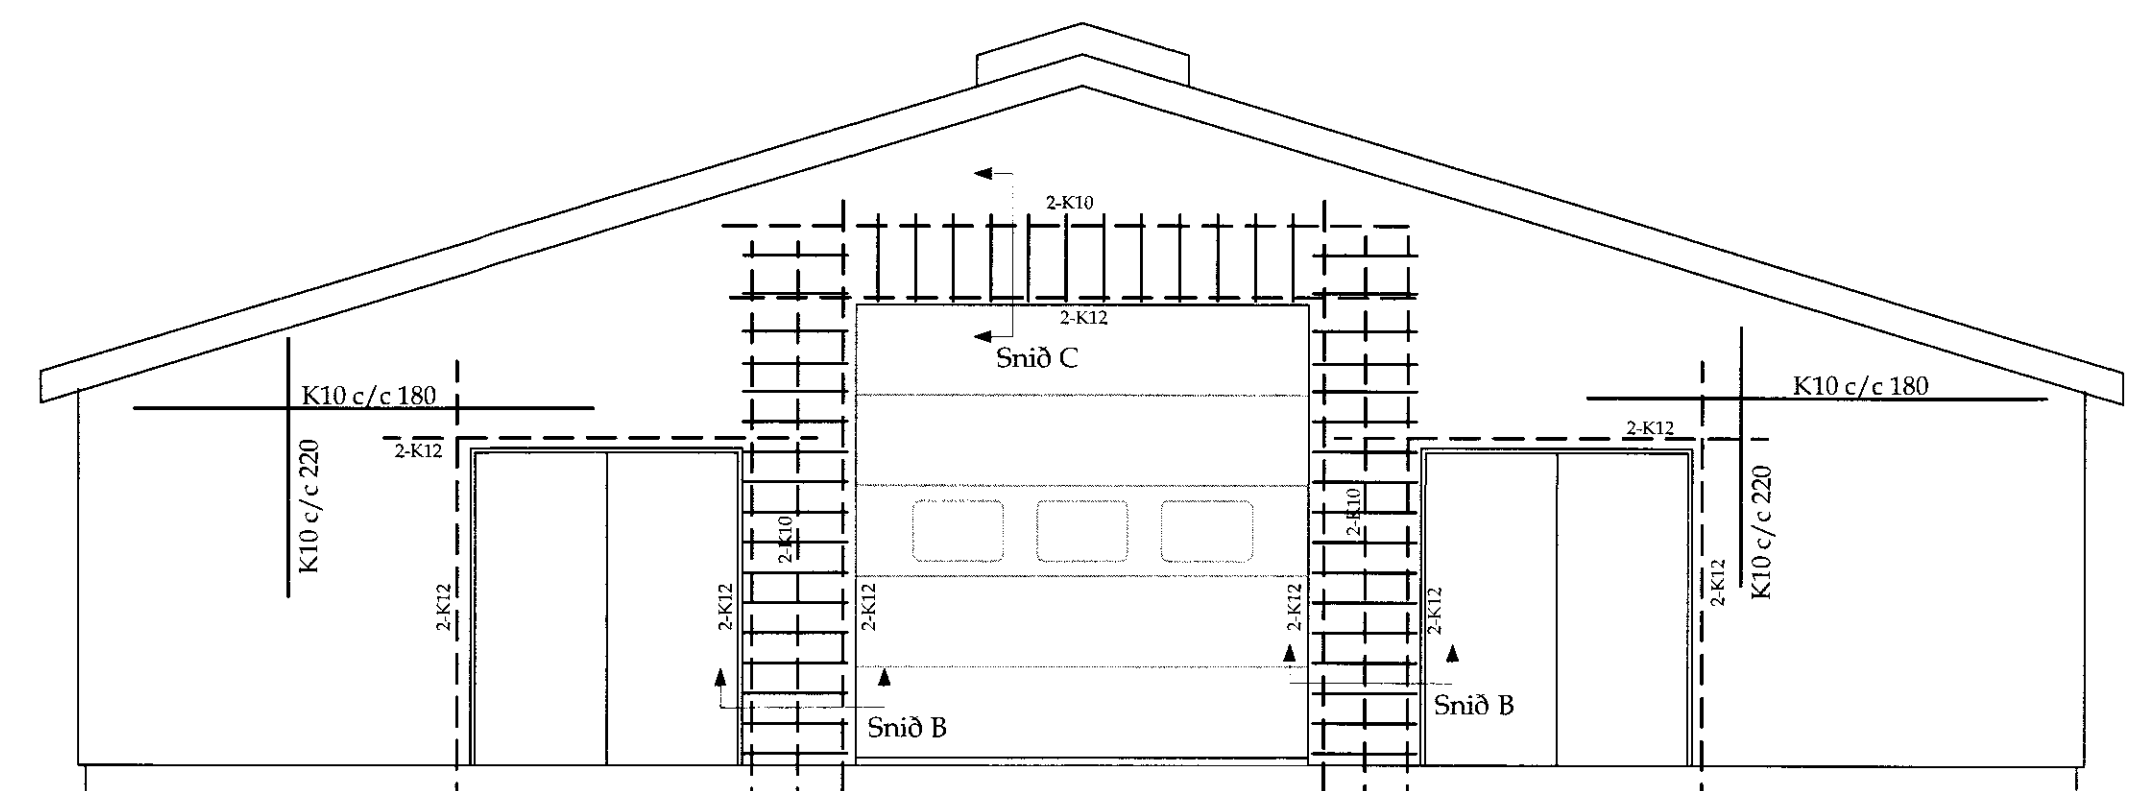

Útlit bendingar suðaustur mk. 1:50

BR			
VERK Seljatunga - 1165496 - Flóahreppi, Ám.			
Geldneytafjós		HANNAÐ	SÓ
Útlit bendingar		TEKNAÐ	SÓ
		<i>[Signature]</i>	190160-3109
KVARDI 1:50	REYKJAVÍK 25.02.2011	VERK NR.	BR.
BYGGINGAÞJÓNUSTA BÆNDASAMTAKA ÍSLANDS	1034-10	B-05	-
BÆNDAHÖLLINNI, HAGATORGI, REYKJAVÍK sími: 5630300			