
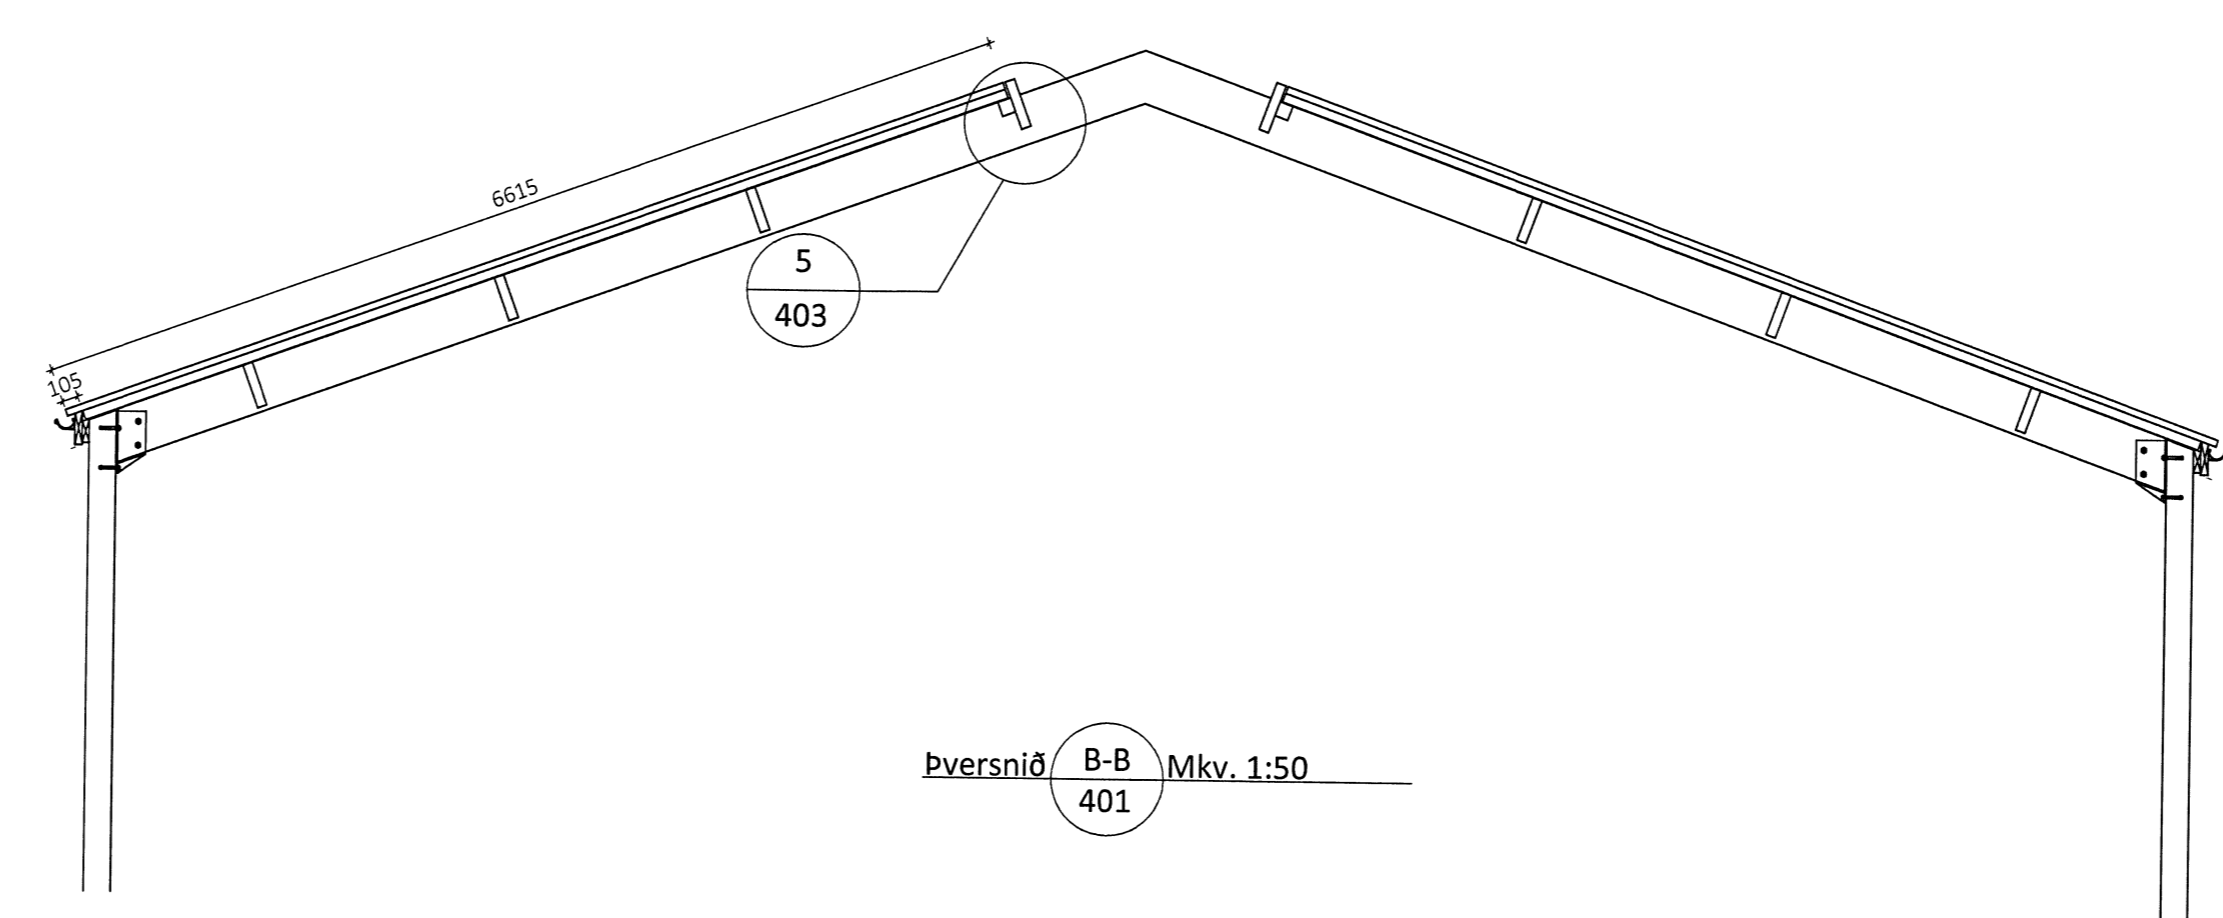
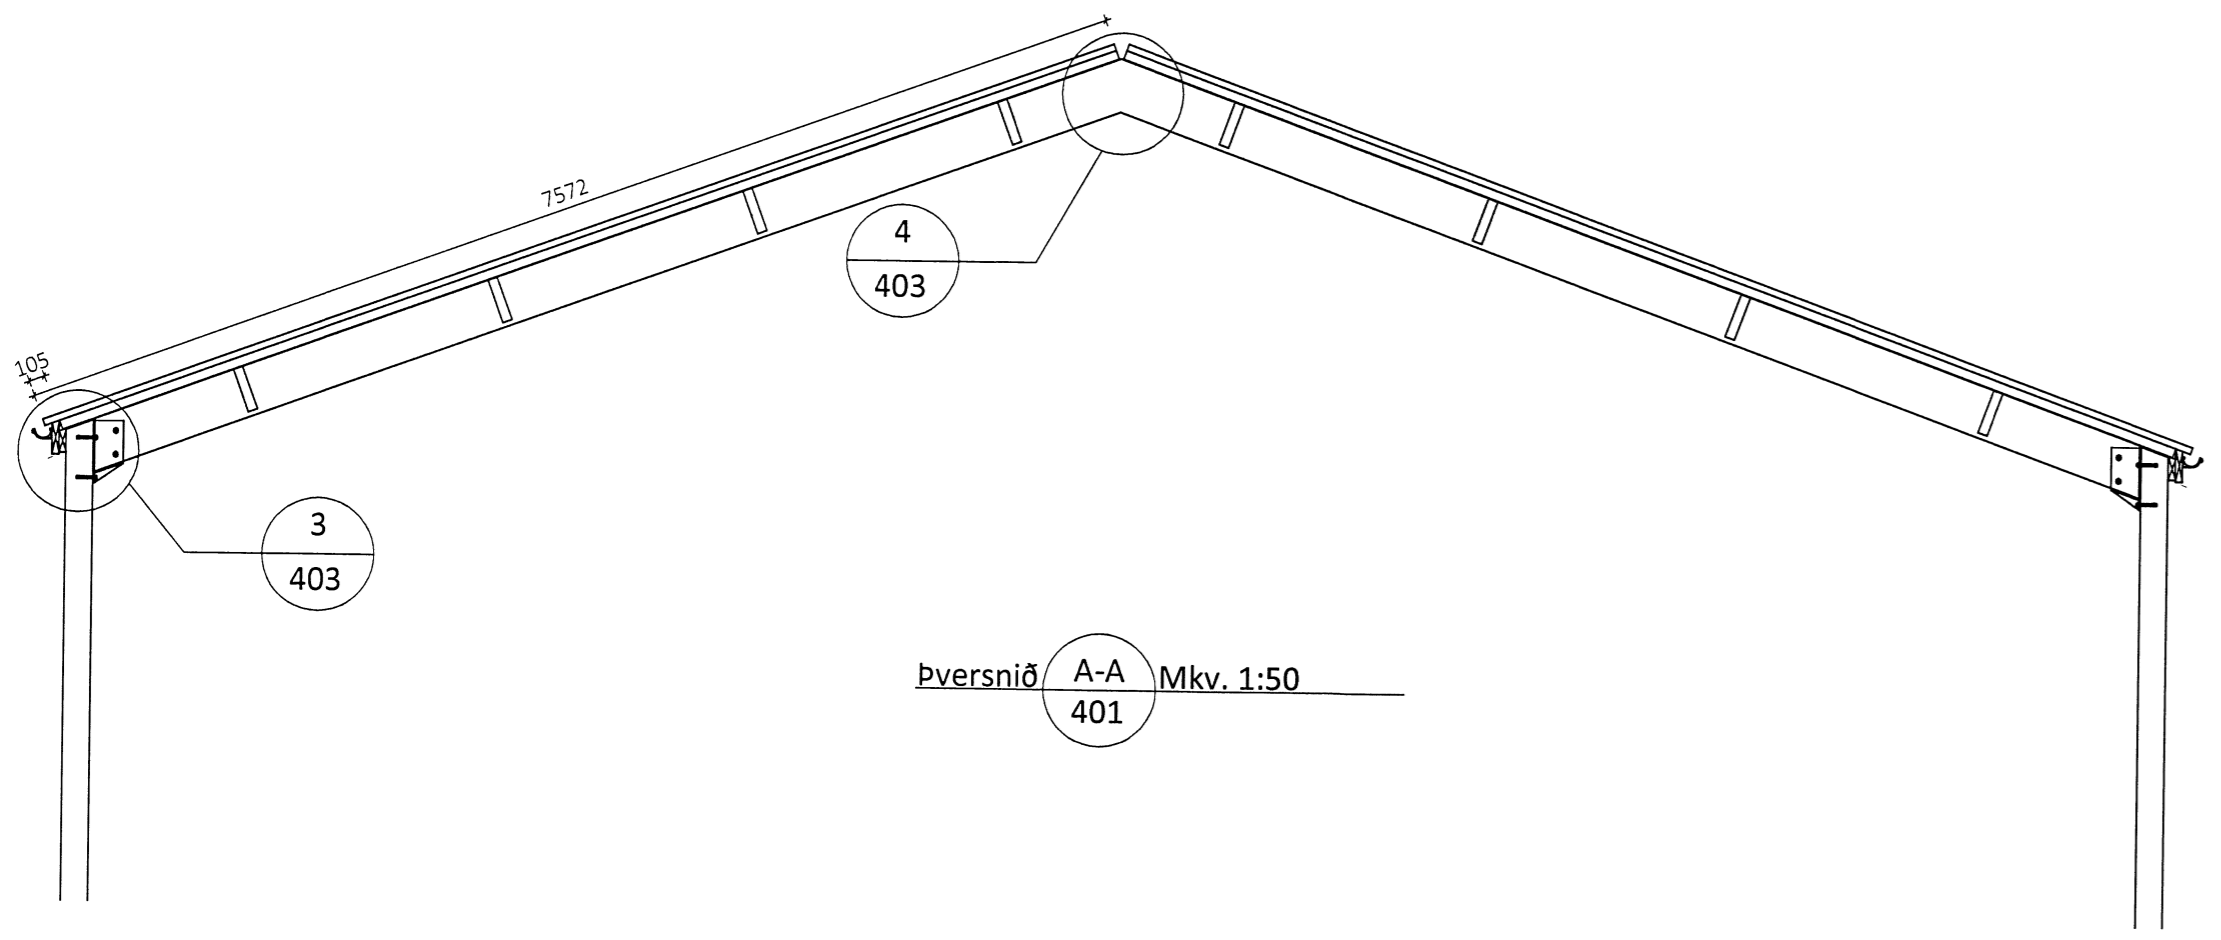
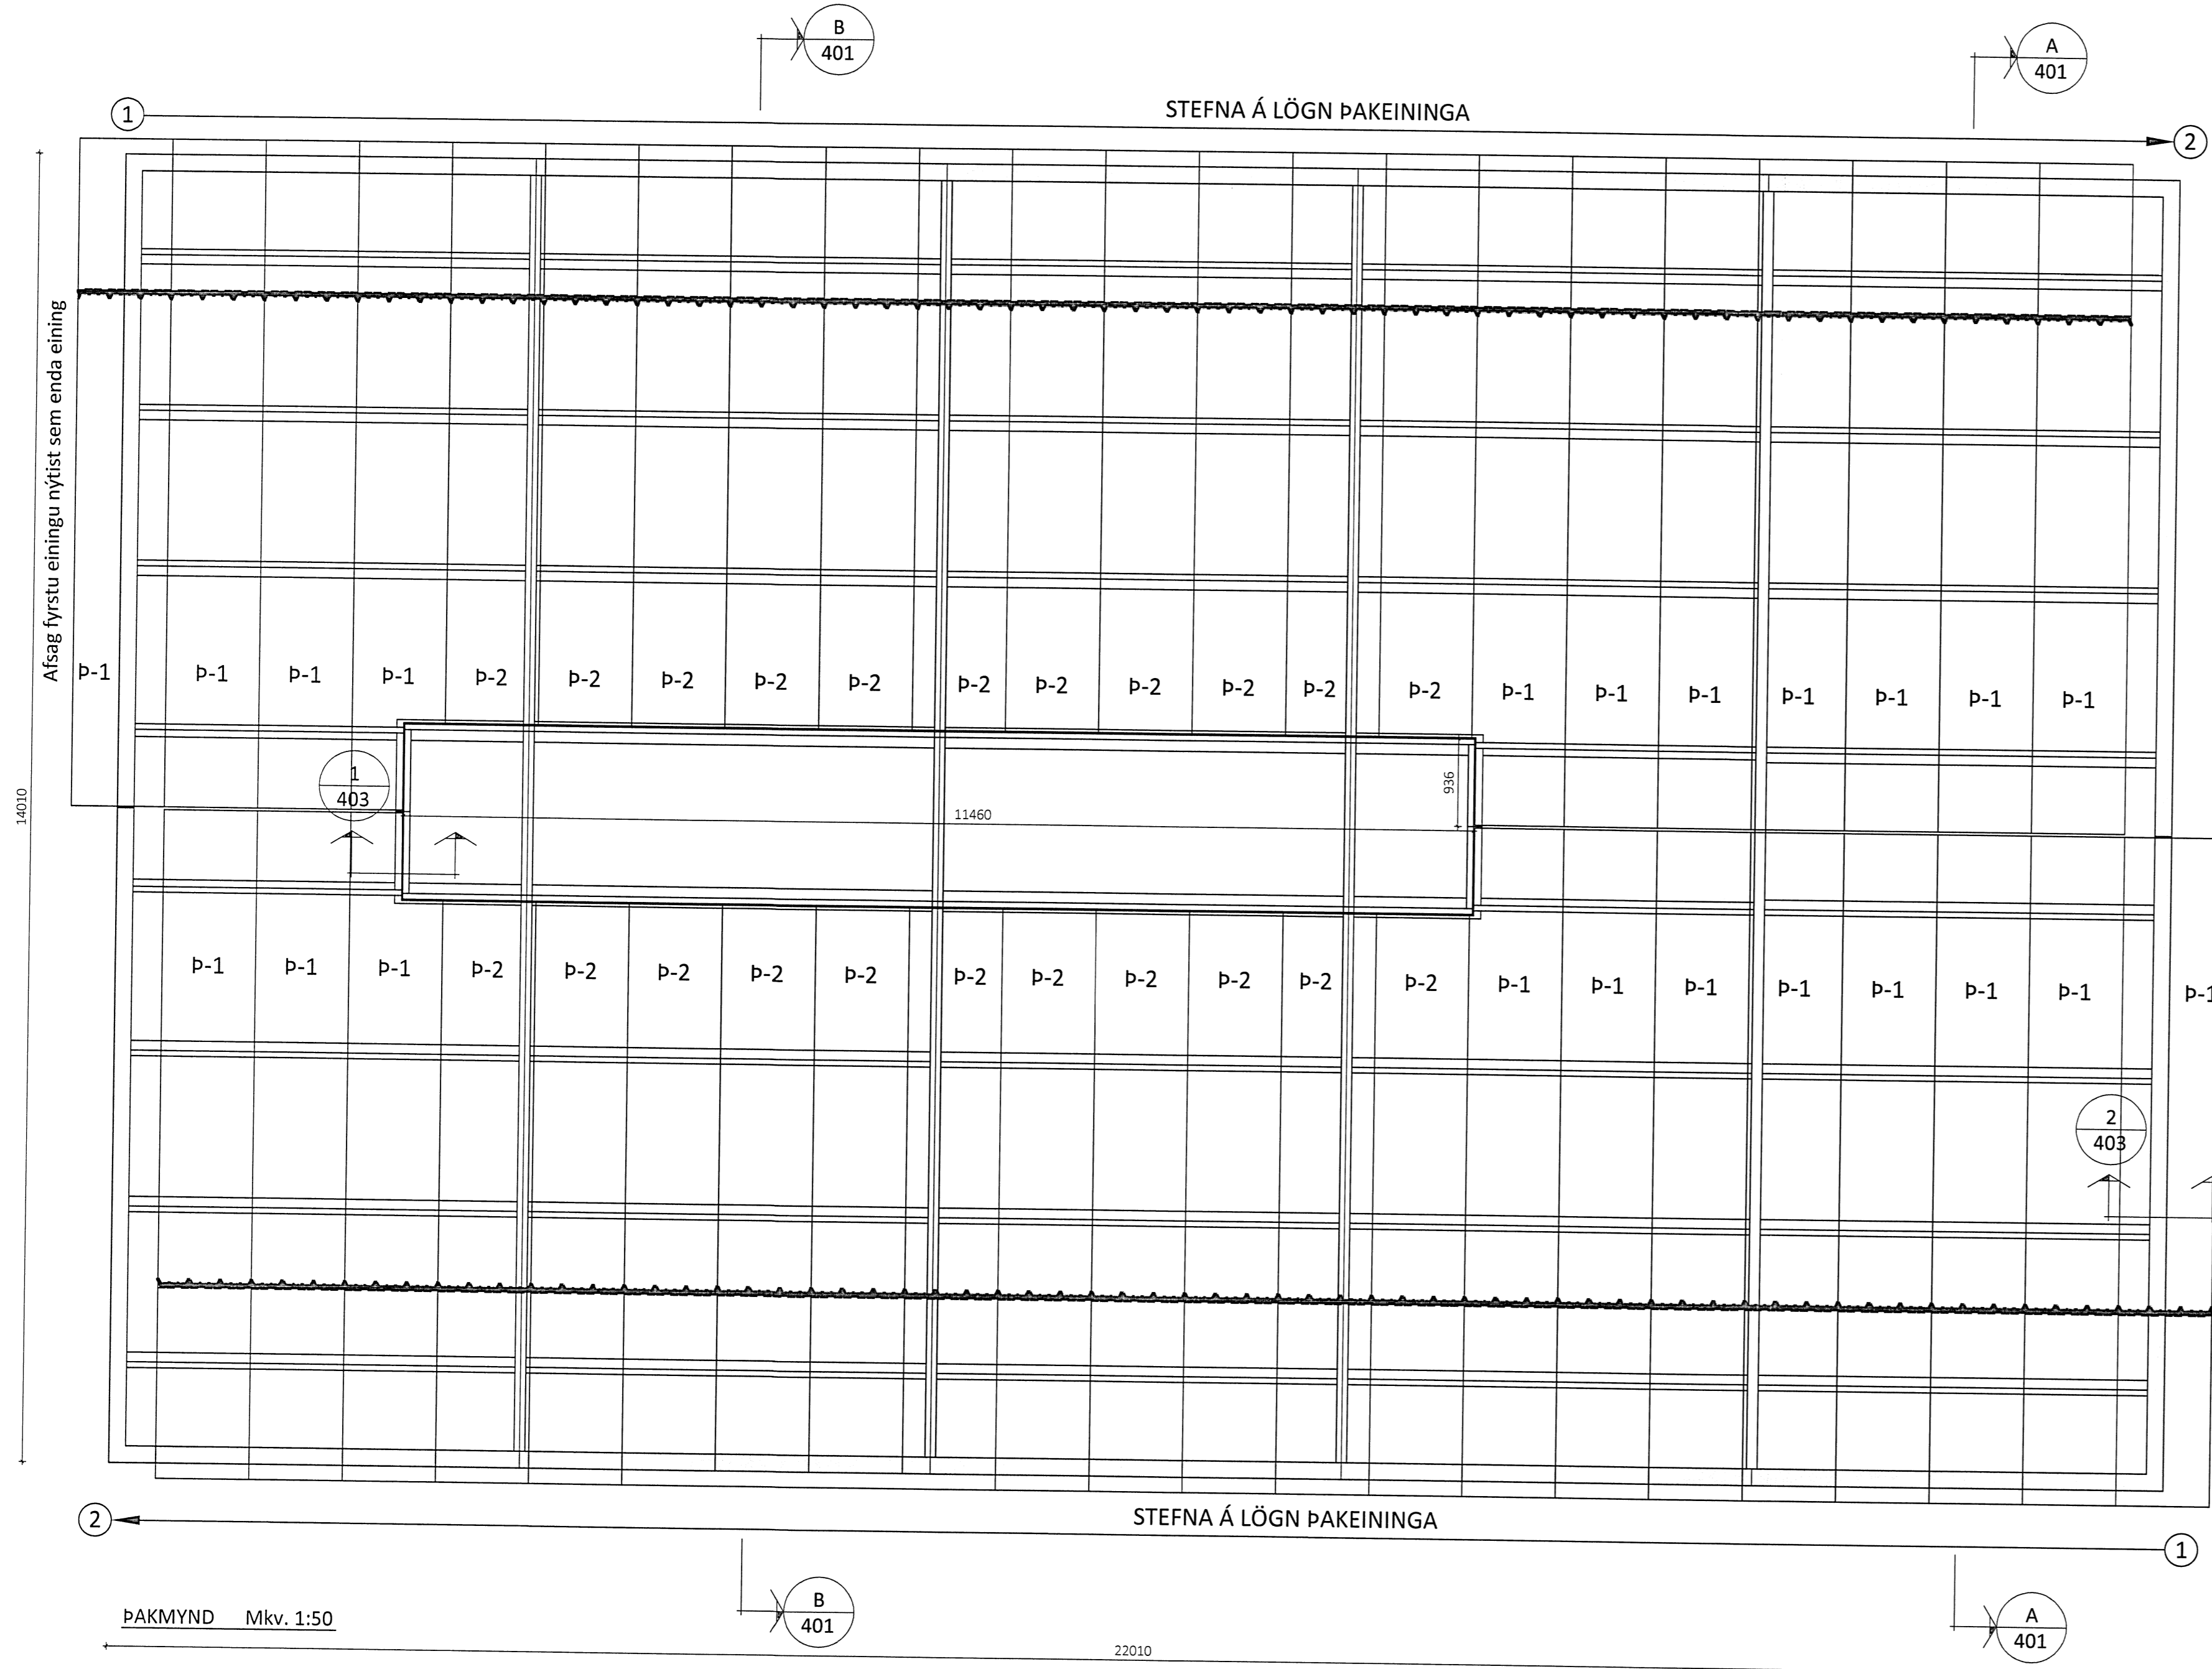


Skjaláfang og byggingarfulltrúi Uppveitla bs.
 Yfirfarið
 15 JAN. 2015
 M. G. Þórunn
 Byggingarfulltrúi

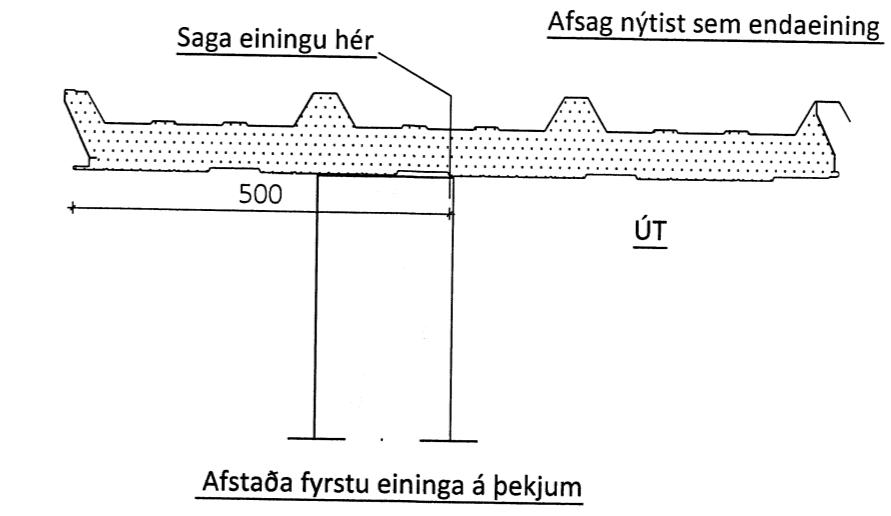

ÖLL AFNOT OG AFRITUN TEIKNINGAR AD HLUTA EDA Í HEILD ER HÁÐ SKRIFLEGU LEYFI LÍMTRÉ VÍRNET EHF.

Númer	Dags.	Skýring breytingar	Br. af

 Byggingadéild - Vesturvör 29-200 Kópavogur kt. 440510-1160 - Sími: 412 5300	MKV. 1:50	DAGS. 23.6.2014	VERKNR. DL14 030	ÚTGÁFA NR. 1
	TEIKN. KHG	REIKN. BI	YFIRF. BI	NR. TEIKNINGAR 401
HEITI VERKS: Stóra-Ármót	NAFN HÖNNUÐAR Bjarni Ingibergsson byggingatæknifræðingur B.Sc. kt. 030861-2729 - bjarni@limtrevirnet.is			
HEITI TEIKNINGAR Þakmynd og þversnið	ÁRITUN HÖNNUÐAR <i>[Signature]</i>			DAGS. ÁRITUNAR 23.6.2014
	ÁRITUN SAMRÆMIS HÖNNUÐAR <i>[Signature]</i>			DAGS. ÁRITUNAR 23.6.2014