
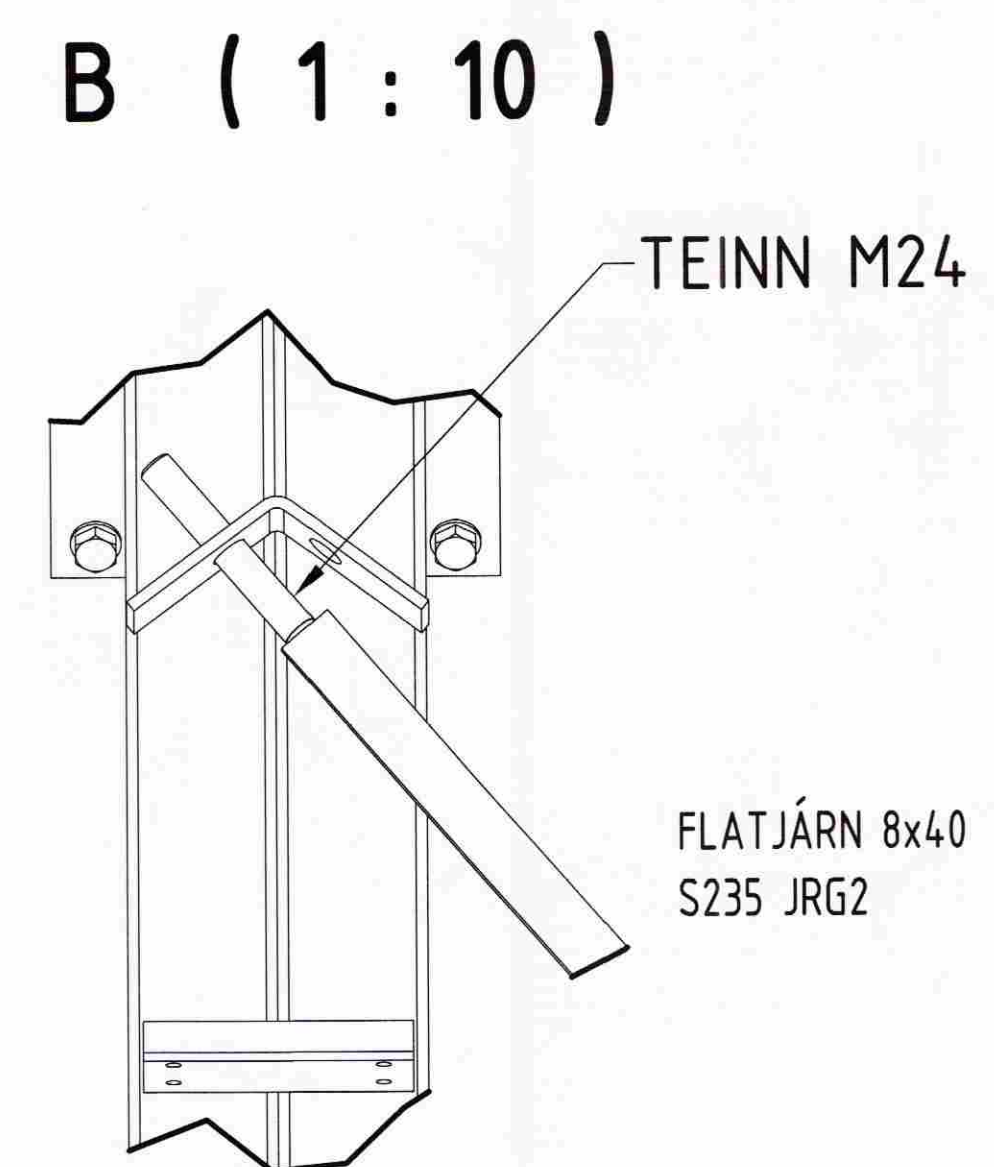
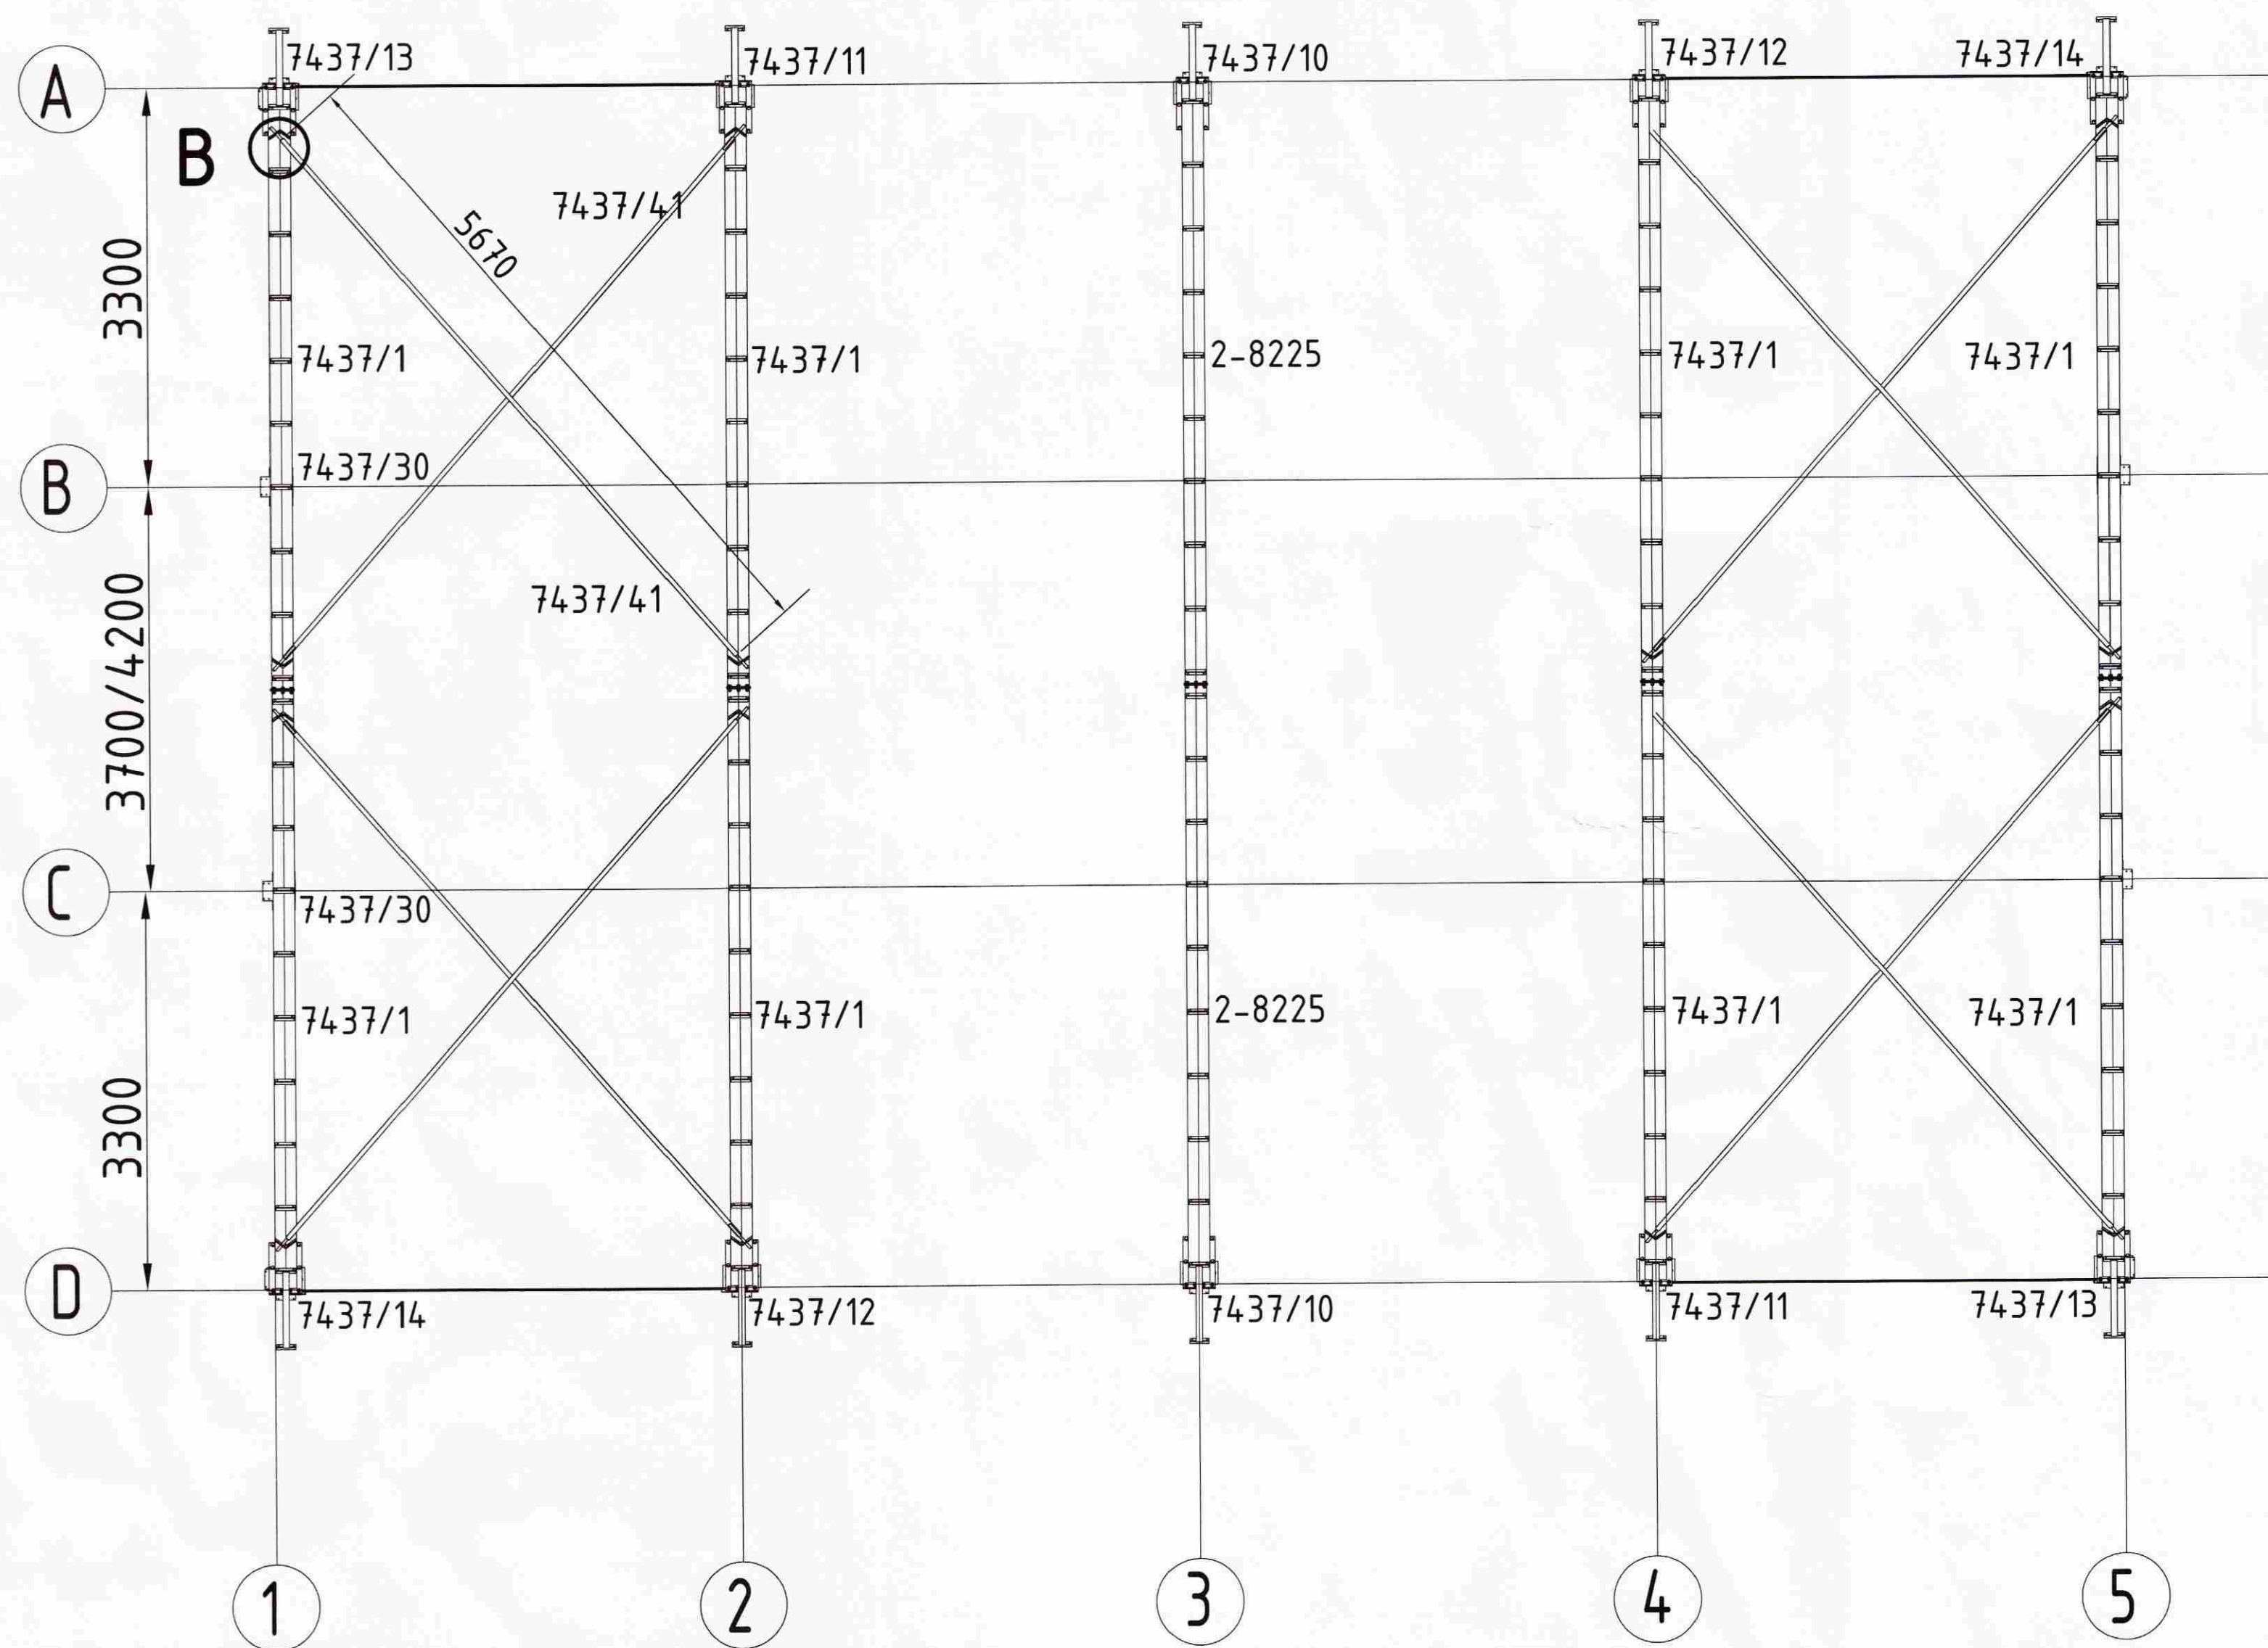
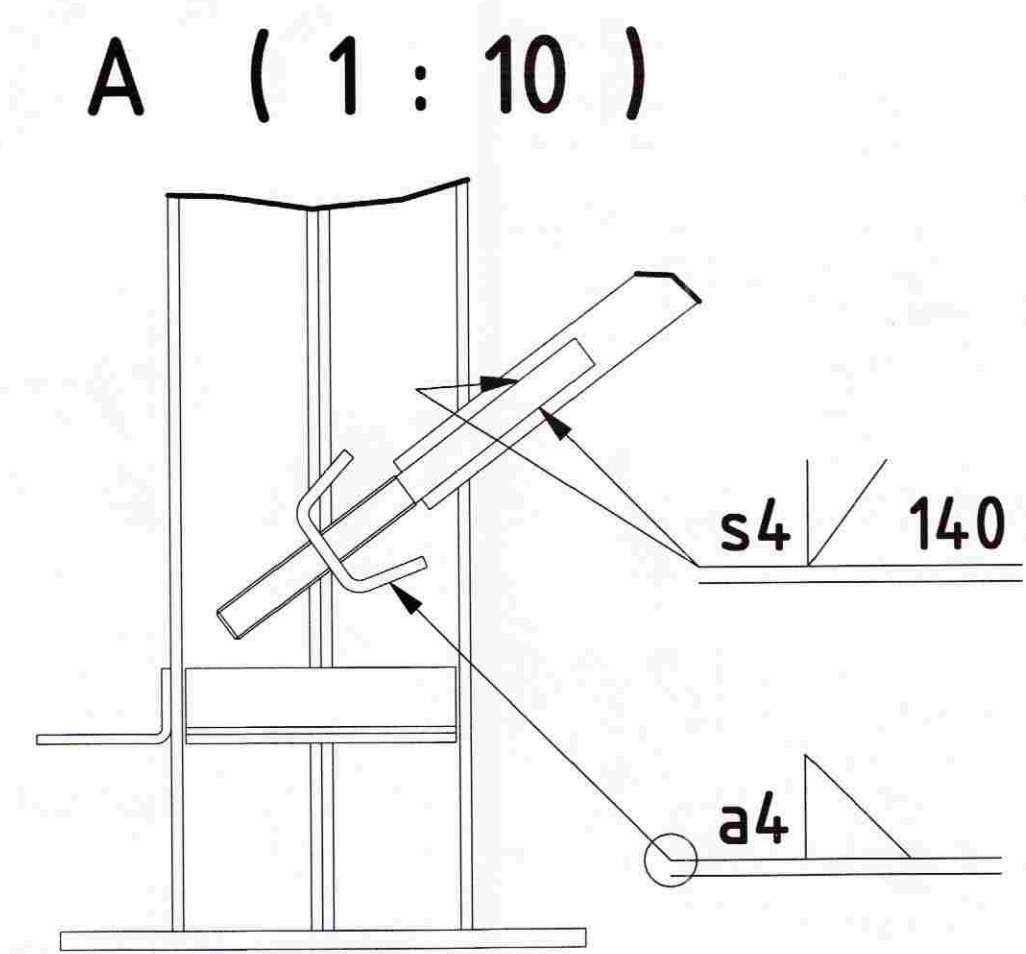


MÓTTEKID
20. FEB. 2009
Byggingafultrúi uppáv. Árnassýslu og Flóahbr.

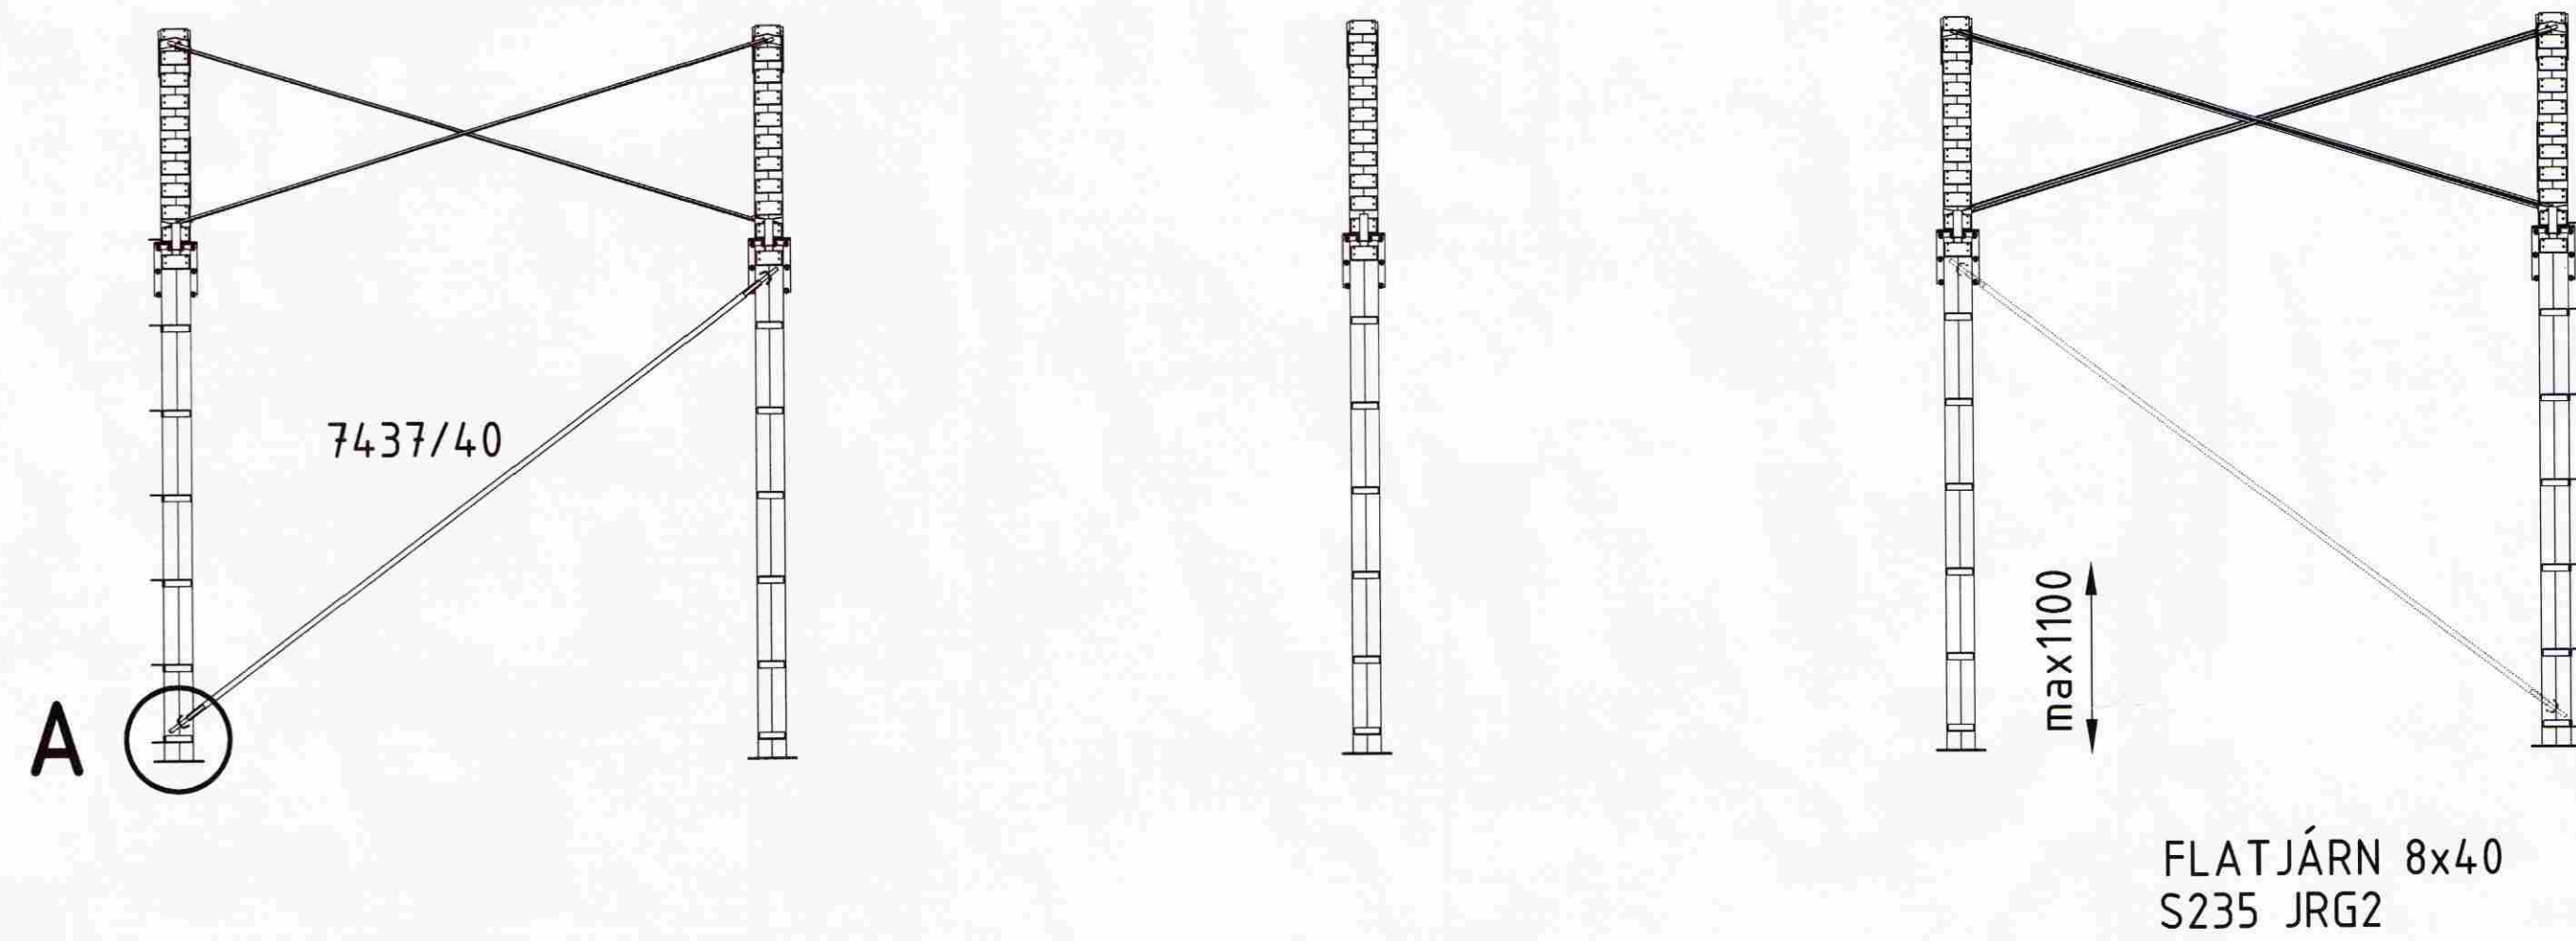

ÚTDRÆTTI: 19.02.2009 15:46:02

SKAFT VESTAB: 19.02.2009 15:46:02

VERNYFUNDIÐ FA ÁRÞORÐAR efl
AUSTURVEG 69 800 SELFÓSS
SM 480 480 FAX 480 4801
www.vernufundid.is vernufundid@vernufundid.is

GEGNISHÓLAPARTUR, LAND 1

BURÐARVIRKI:	MY:
STÁLVIKI:	MY:
SNID:	MY:
HAUNI: T.ELLERT TÓMASSON	TEKNI: T.ELLERT TÓMASSON
VERNUMER: 08036	SKRANUMER: 08036-270-UT.dwg
DAGSETNING:	TEKNIING NÚMÉR:
19.02.2009	270

201170-3979