



1

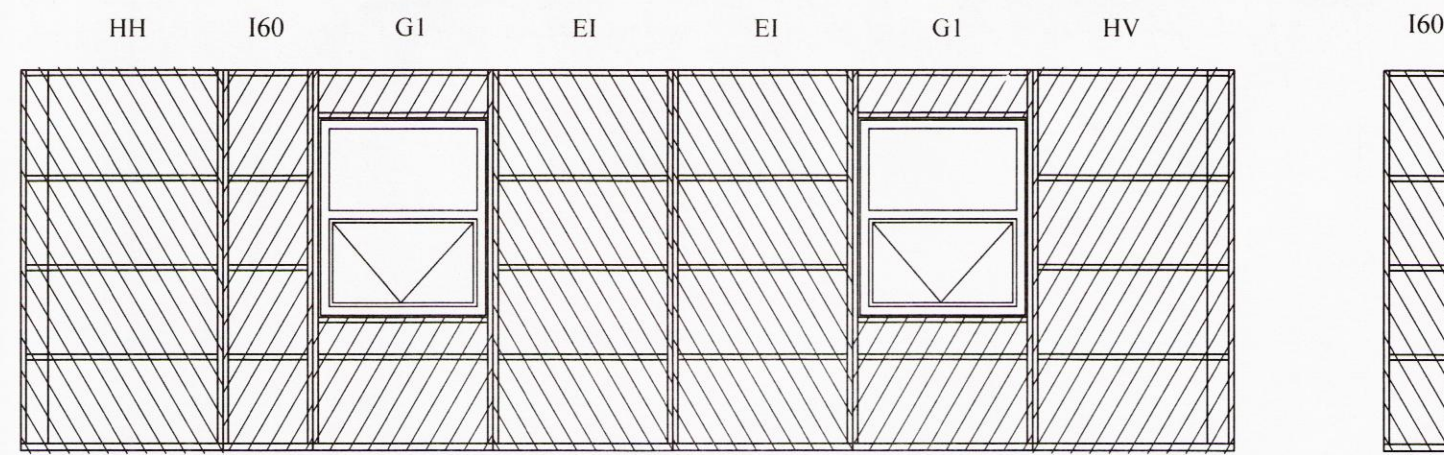


2




3

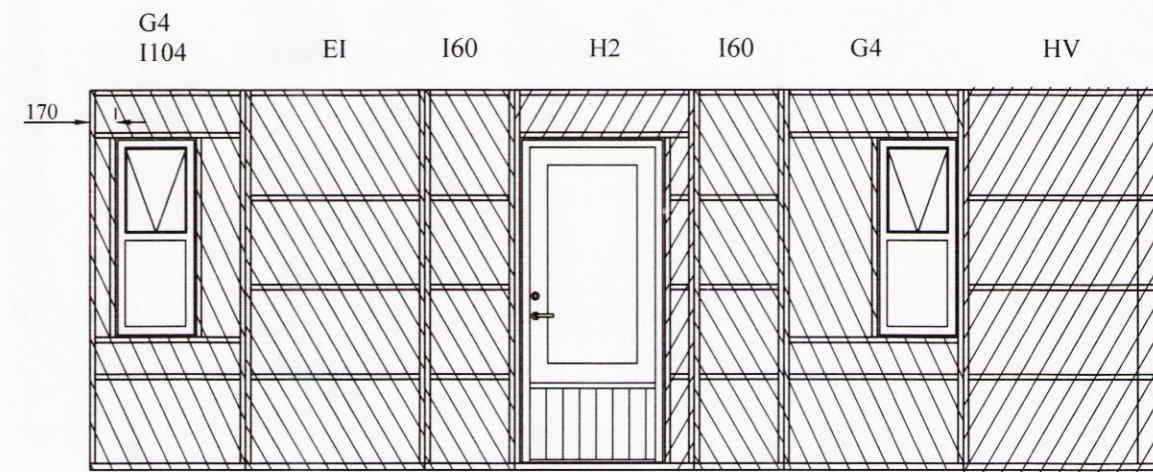


4

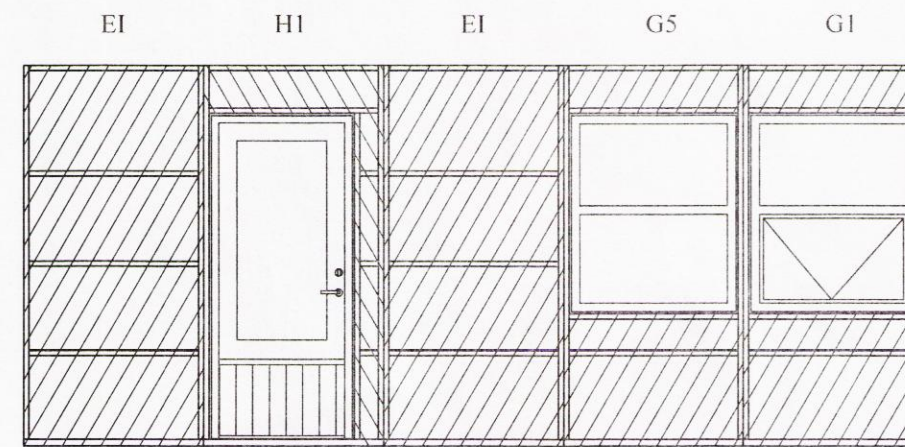


5

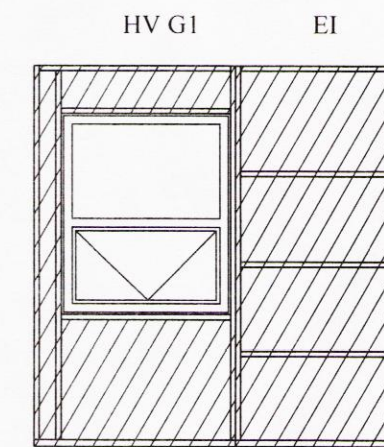

6

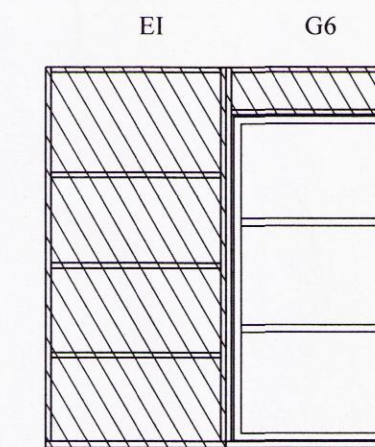


7

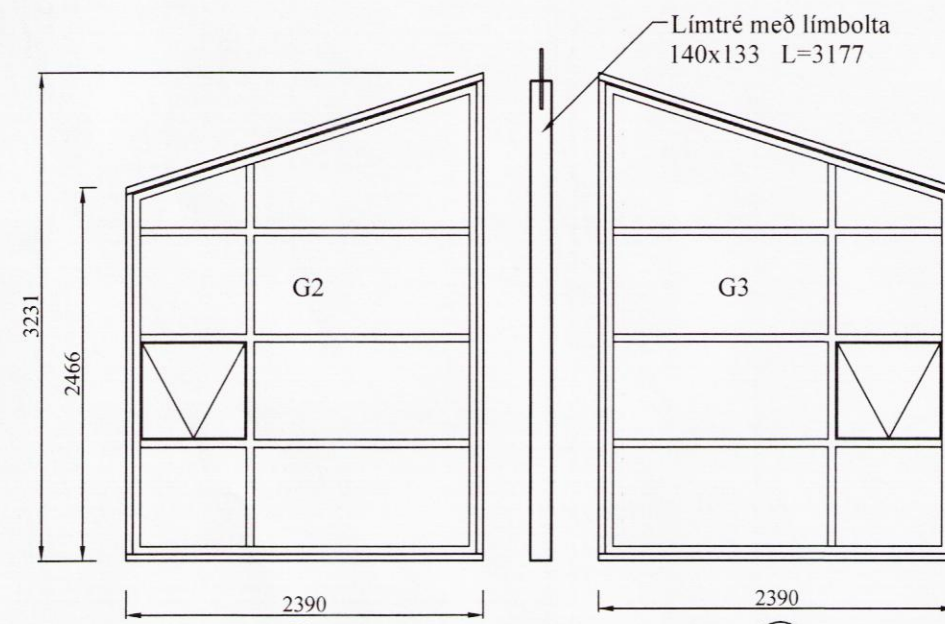


8


9

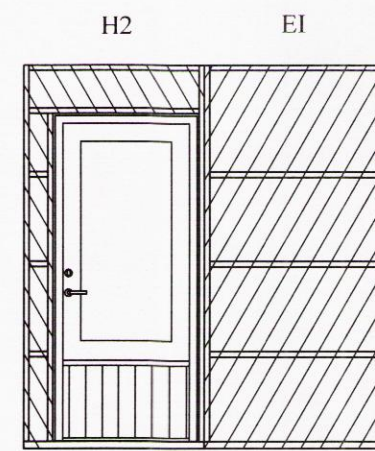

10

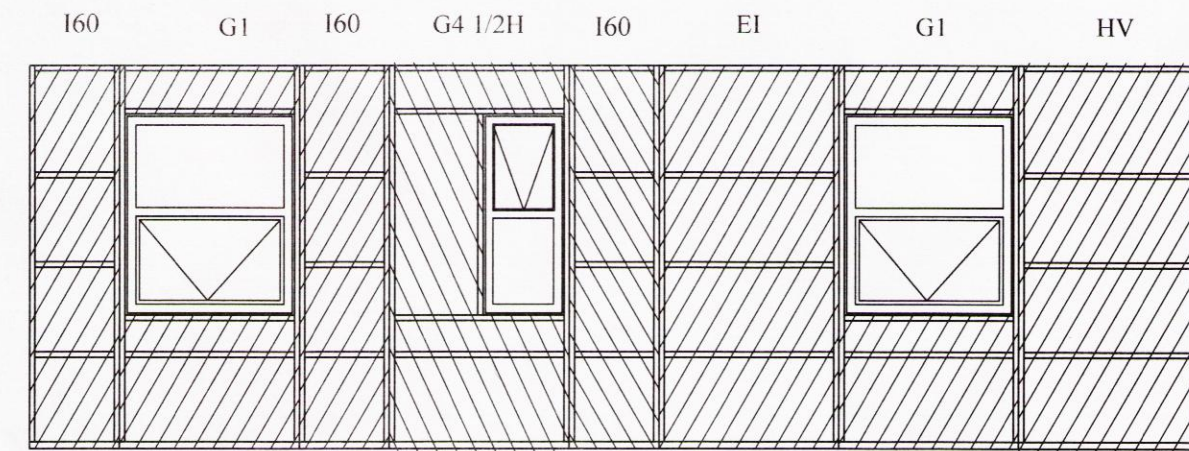

11

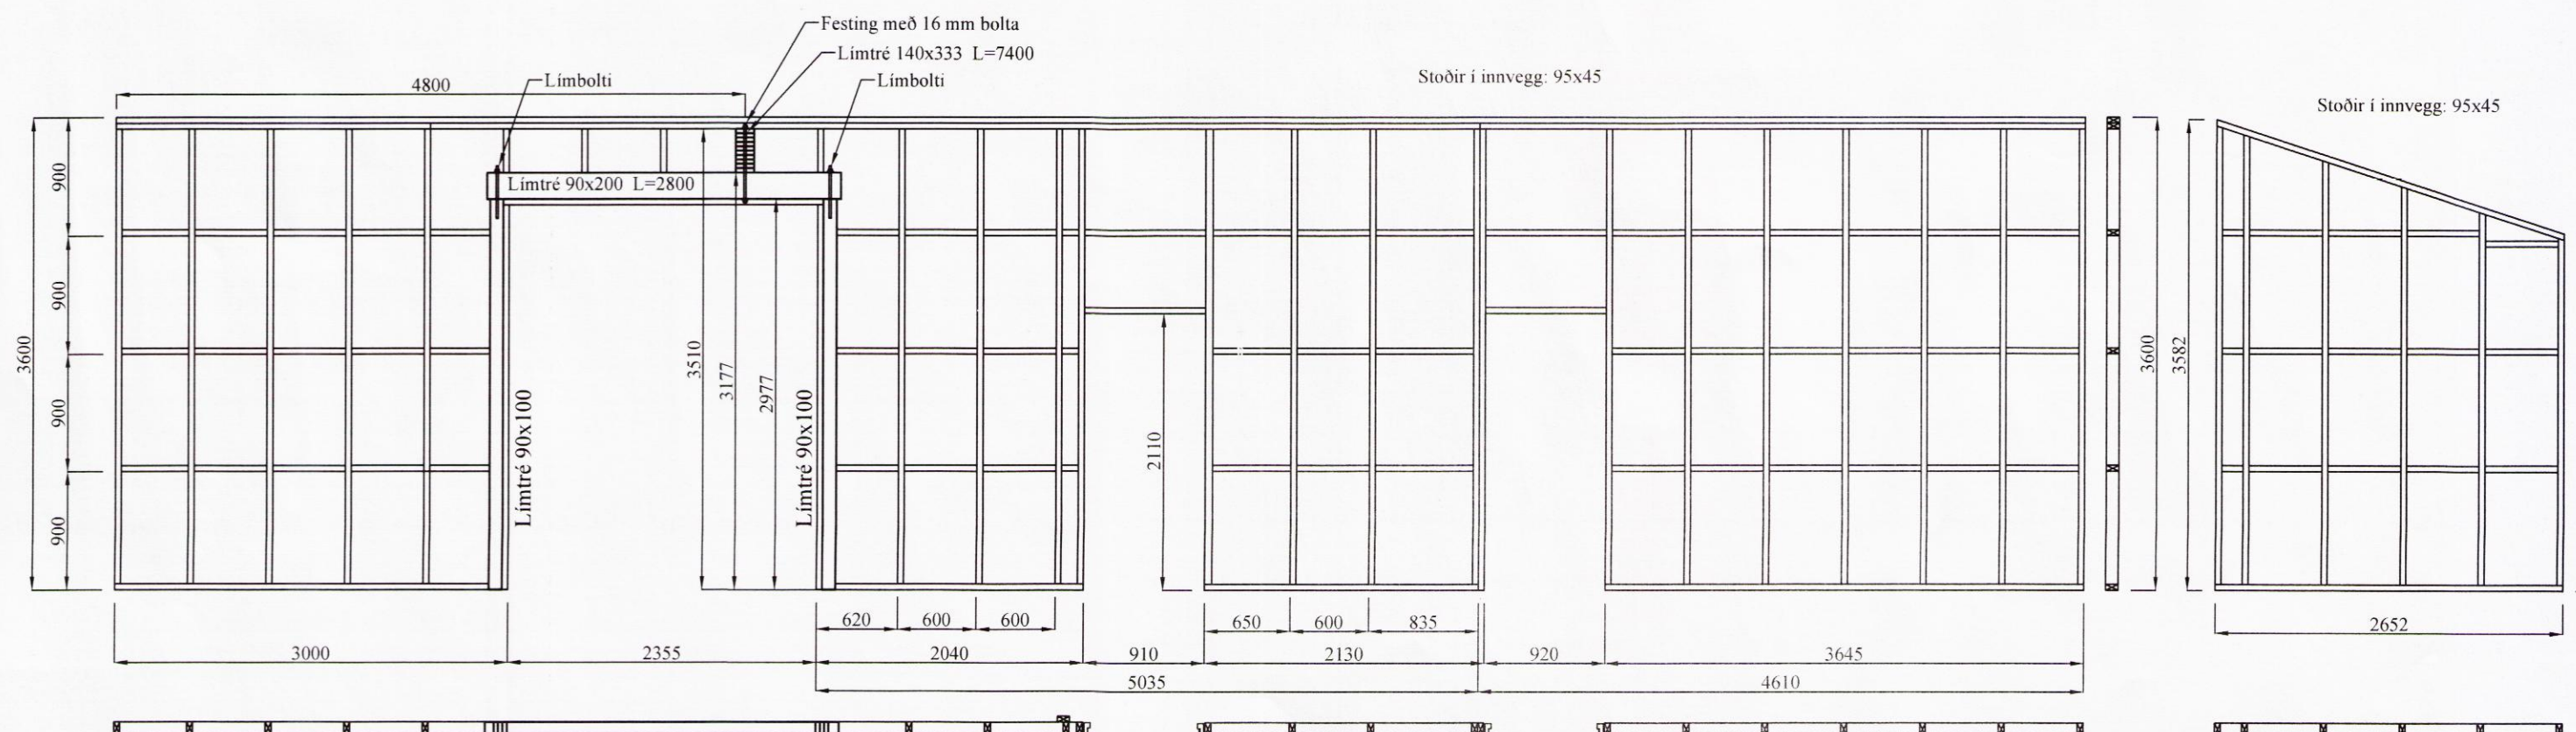

Úveggir séðir utanfrá
 og burðarveggir innanhúss
 MKV. 1:50

BR	DAGS	BREYTING	
<i>Þórunn Guðmundsdóttir</i>			
HJARDARHOLT 11 800 SELFOSSI Sími: 783 4180 Netfang: kjartangardars@gmail.com		EYRAVEGI 65 800 SELFOSSI Sími: 578 3344 Netfang: sghus@sghus.is Veffang: www.sghus.is	
EFFORT TEIKNISTOFA 009.15 17.11.15			
Hestland 126 - Grímsnes- og Grafningshr.			
Burðarvirki:		Kvarði 1:50	
Útveggir séðir utanfrá			
HANNAD:	TEIKNAD:	DAGSETNIG:	VERKNÚMER:
KG	KG	03.05.2016	2015-10
SKRÁARNAFN:	SAMÞYKKT:	130555-7649	TEIKNING NÚMER:
Hestland 127 burðarvirki.dwg	<i>Kjartan Guðmundsson</i>		213

8767