





Skipulags- og byggingarfulltrúi Uppsveita bs.
Yfirfarið
 06. júlí 2016
Guðni Guðnason
 Byggingarfulltrúi

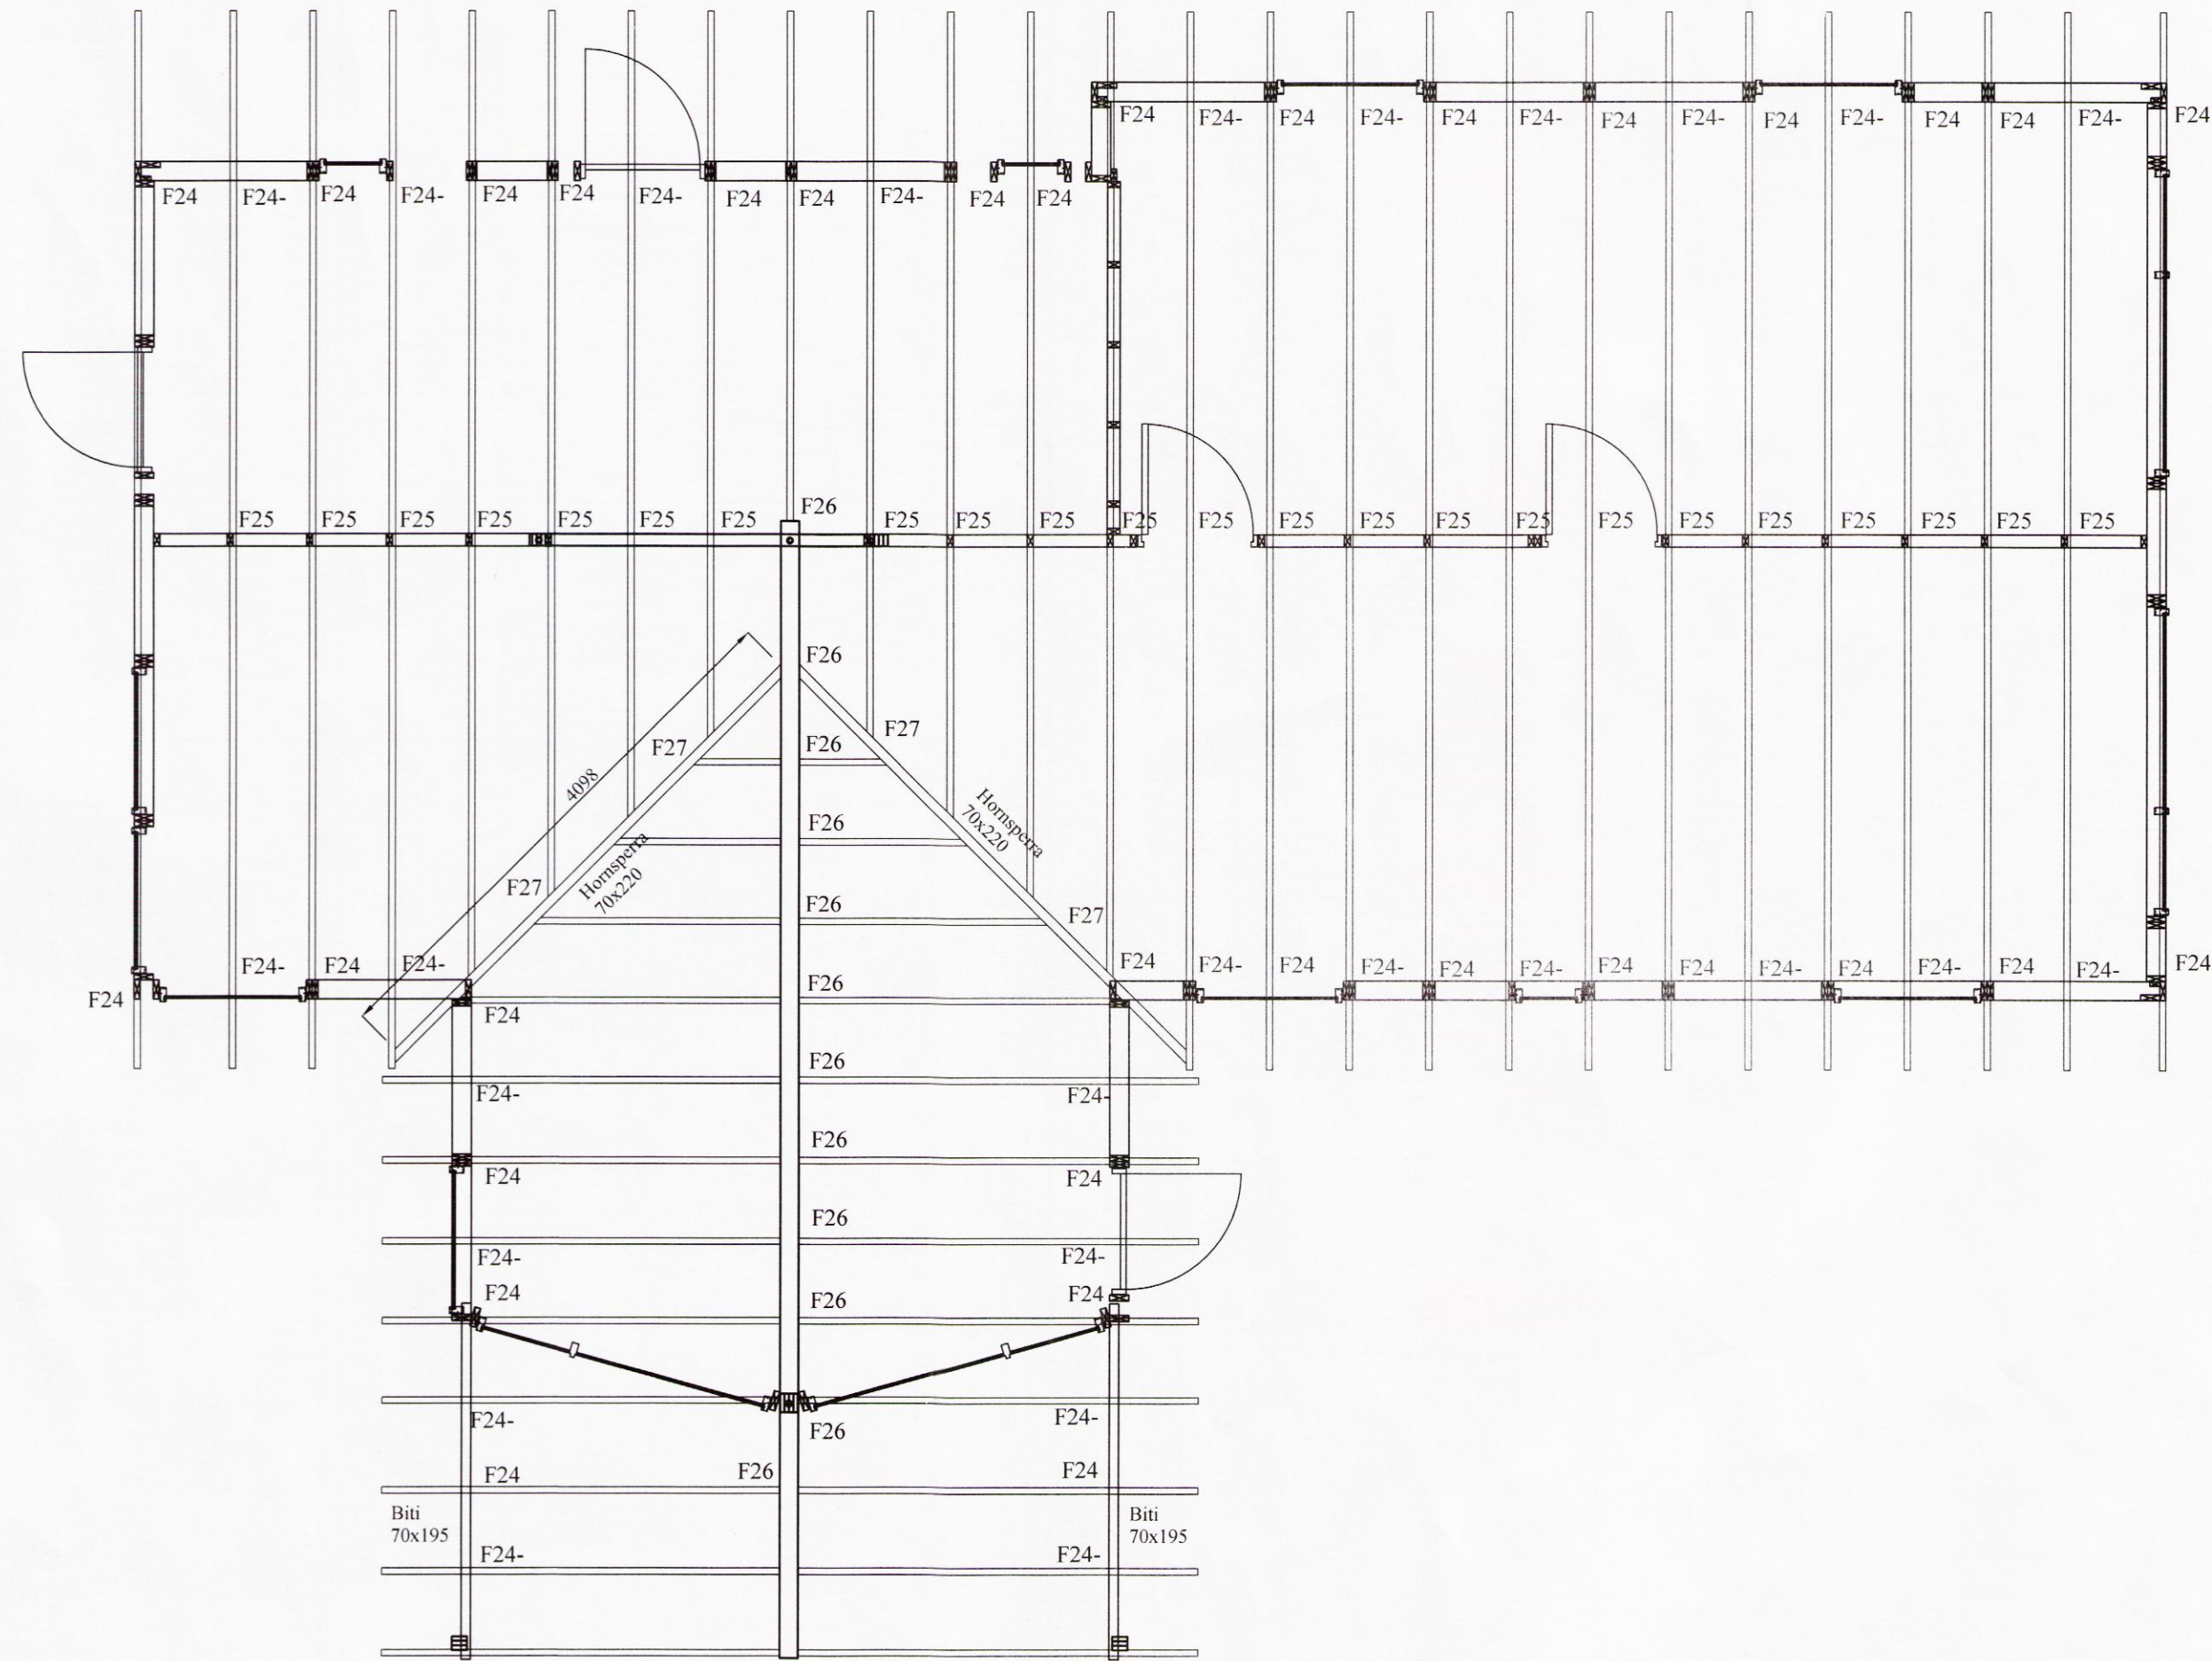

Grunnmynd þakplan
 MKV. 1:50

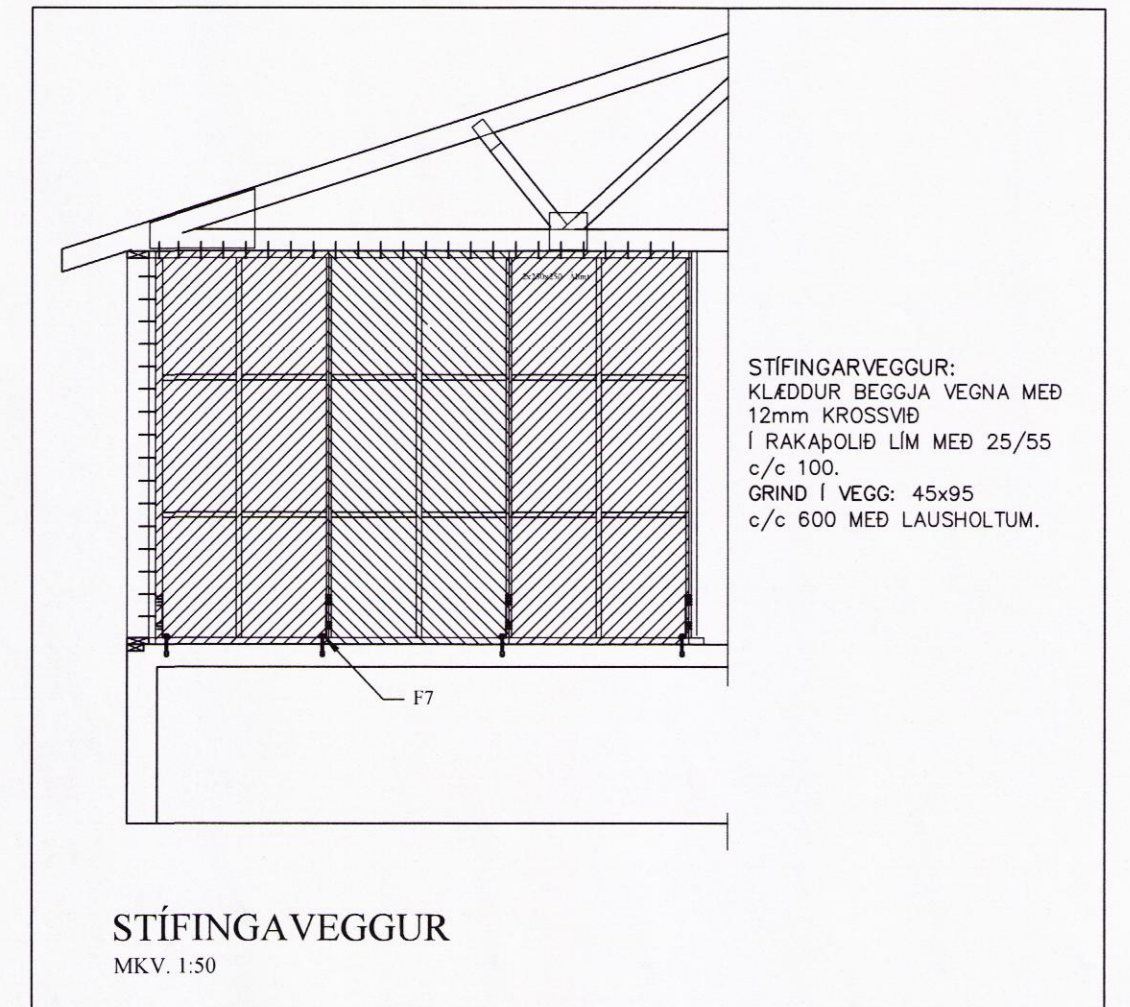

BR	DAGS	BREYTING		
 HJARDARHOLT 11 800 SELFOSSI SÍMI: 783 4180 NETFANG: kjartangardars@gmail.com		 EYRAVEGI 65 800 SELFOSSI SÍMI: 578 3344 NETFANG: sghus@sghus.is VEFANG: www.sghus.is		
EFFORT TEKNISTOFA		009.15	17.11.15	
Hestland 126 - Grímsnes- og Grafningshr.				
Burdarvirki: Grunnmynd þakplan				Kvarði 1:50
HANNAD:	TEIKNAD	DAGSETNIG	VERKNÚMER	
KG	KG	02.05.2016	2015-10	
SKRÁARNAFN	SAMÞYKKT	130555-7649	TEIKNING NÚMER:	
Hestland 127 burðarvirki.dwg	<i>Kjartan Guðnason</i>		212	

8768