




GAFLEINING 5½-G
4 STK.
 Mkv. 1:20

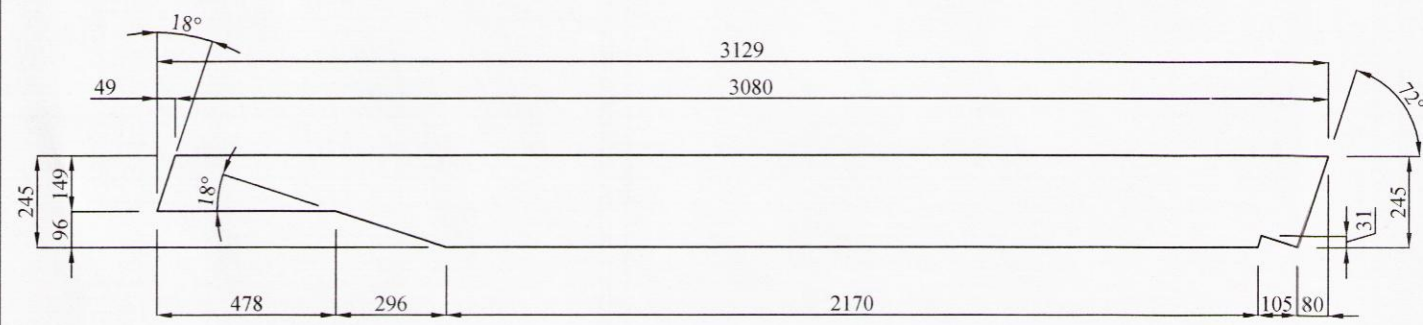




SPERRA ÚTBYGGING, 24 STK.
 Mkv. 1:20

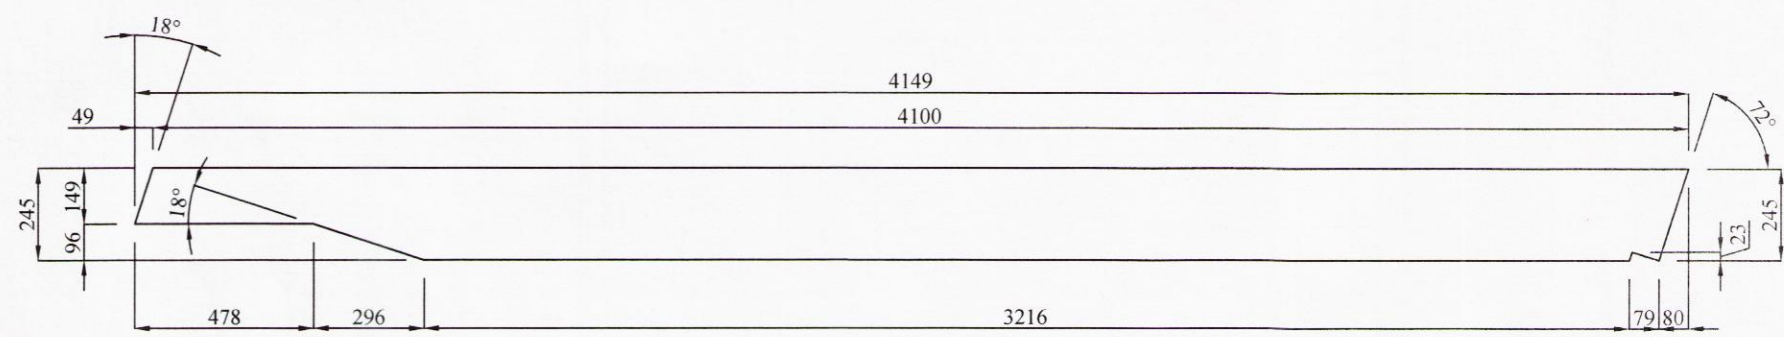


SPERRA, 36 STK.
 Mkv. 1:20

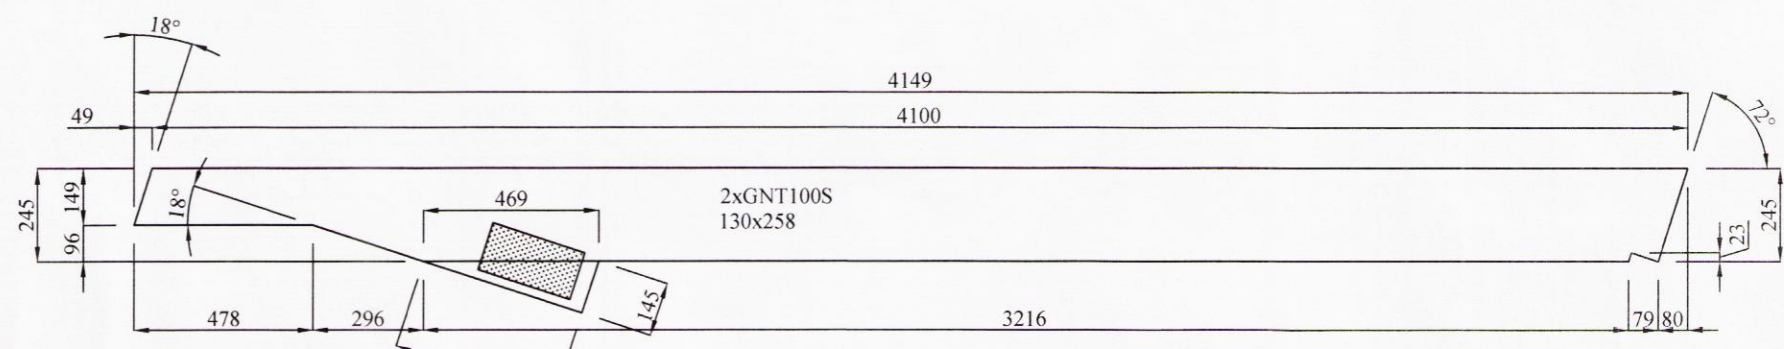

SPERRA 11 STK.
 Mkv. 1:20

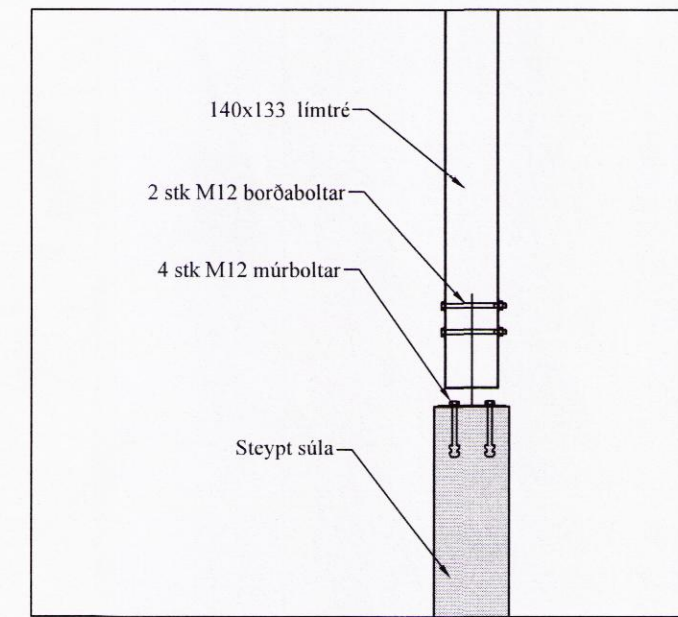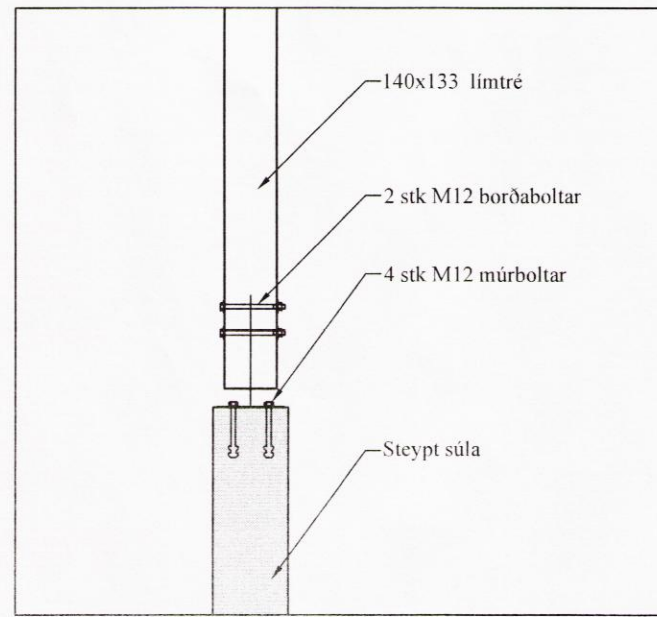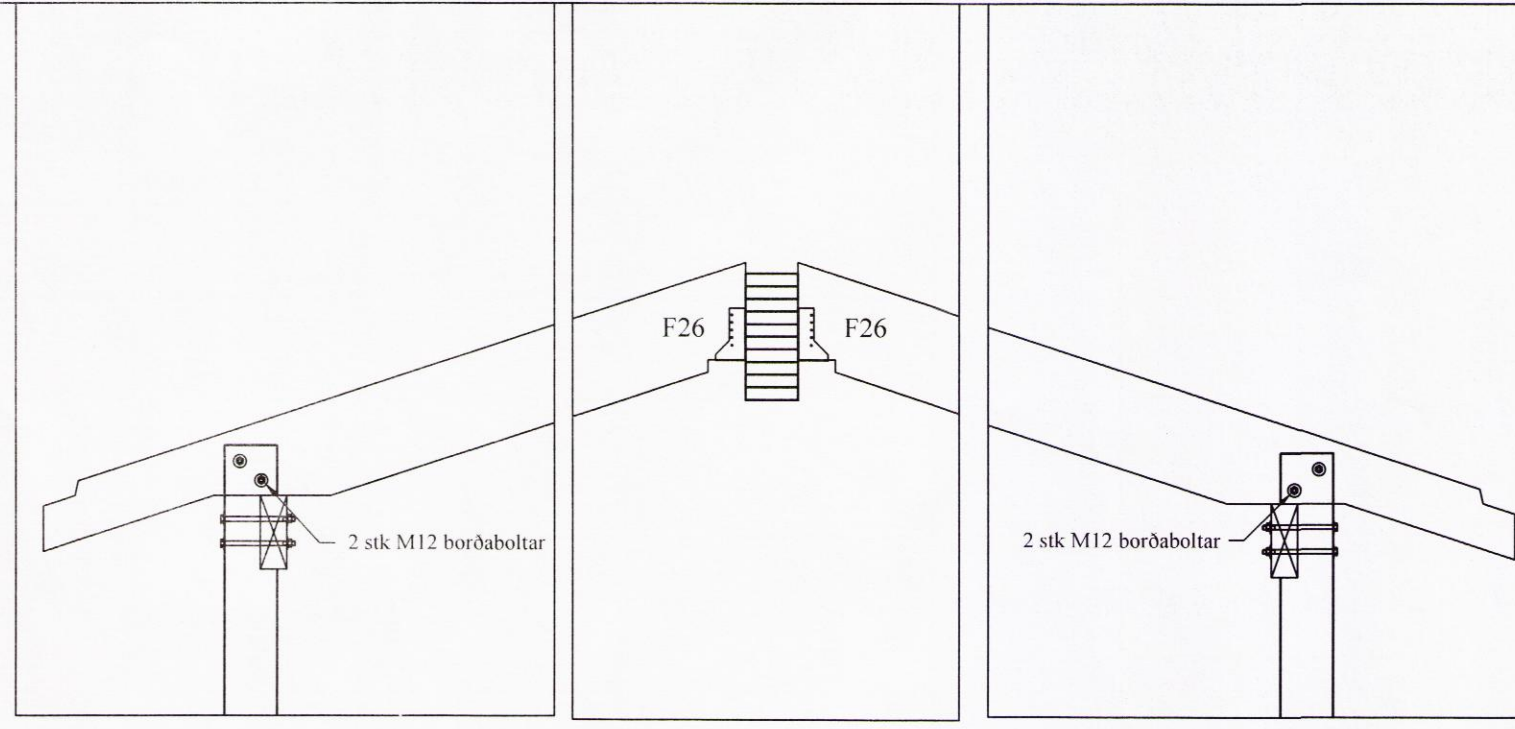

ÞAKSKIGGNI VIÐ STOFU
 Mkv. 1:20

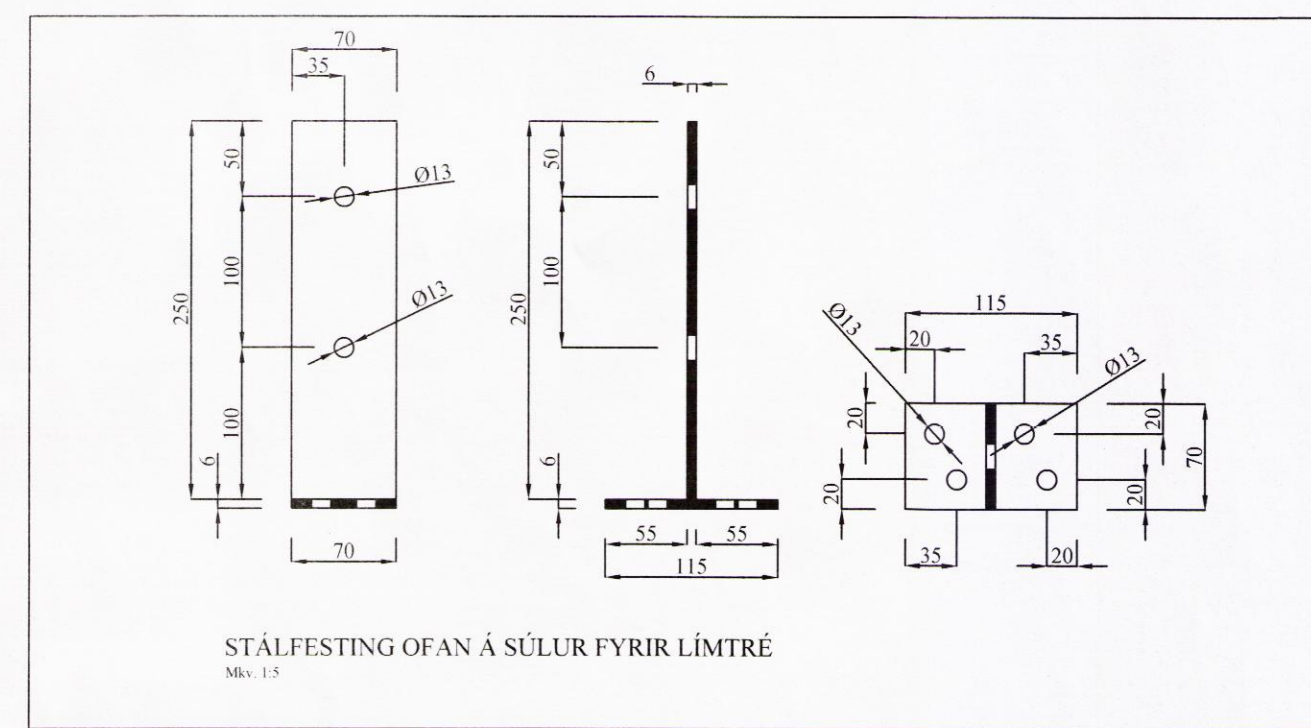

STÁLFEStING OFAN Á SÚLUR FYRIR LÍMTRÉ
 Mkv. 1:5

Skipulags- og byggingarfulltrúi Uppsveita bs.
Yfirfarið
 06. júlí 2016
[Signature]
 Byggingarfulltrúi

BR	DAGS	BREYTING		
		<i>[Signature]</i>		
HJARDARHOLTÍ 11 800 SELFOSSI SÍMI: 783 4180 NETFANG: kjartangardars@gmail.com		EYRAVEGI 65 800 SELFOSSI SÍMI: 578 3344 NETFANG: sghus@sghus.is VEFFANG: www.sghus.is		
EFFORT TEIKNISTOFA 009.15 17.11.15				
Hestland 126 - Grimsnes- og Grafningshr.				
Burðarvirki:				Kvarði 1:50
Sperrur og gafleining				
HANNAÐ:	TEIKNAD	DAGSETNIG	VERKNÚMER	
KG	KG	02.05.2016	2015-10	
SKRÁARNAFN	SAMÞYKKT	130555-7649	TEIKNING NÚMER	
Hestland 127 burðarvirki.dwg	<i>[Signature]</i>		214	

8769