




Skipulags- og byggingarfulltrúi Uppsveita bs.
Samþykkt
 13 JULI 2011
Rúna Jónsdóttir
 E. l. Byggingarfulltrúi

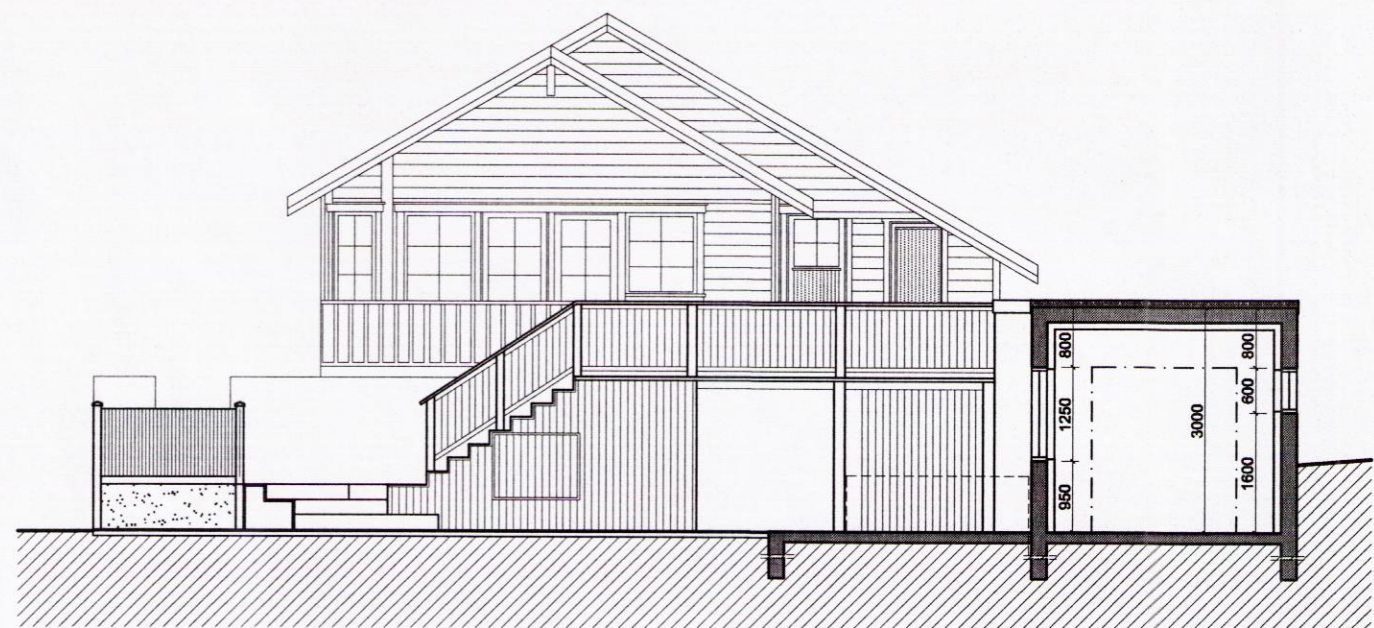


SNID A-A

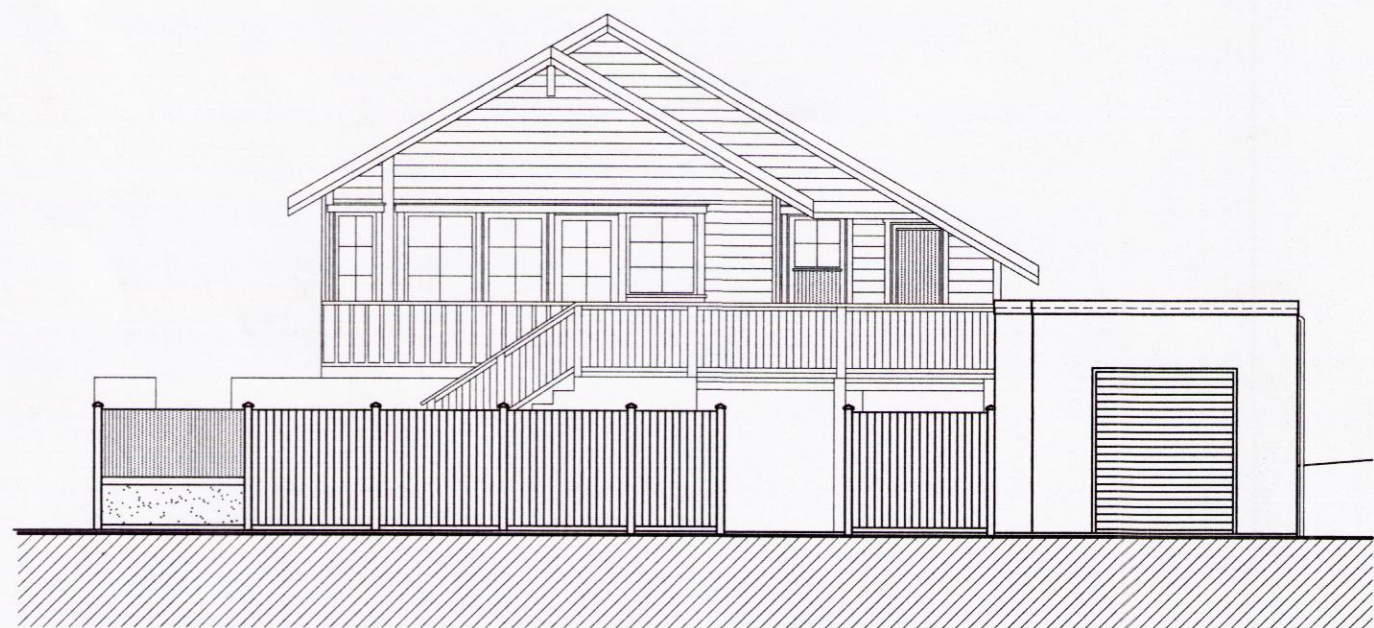


ÚTLIT SUÐUR

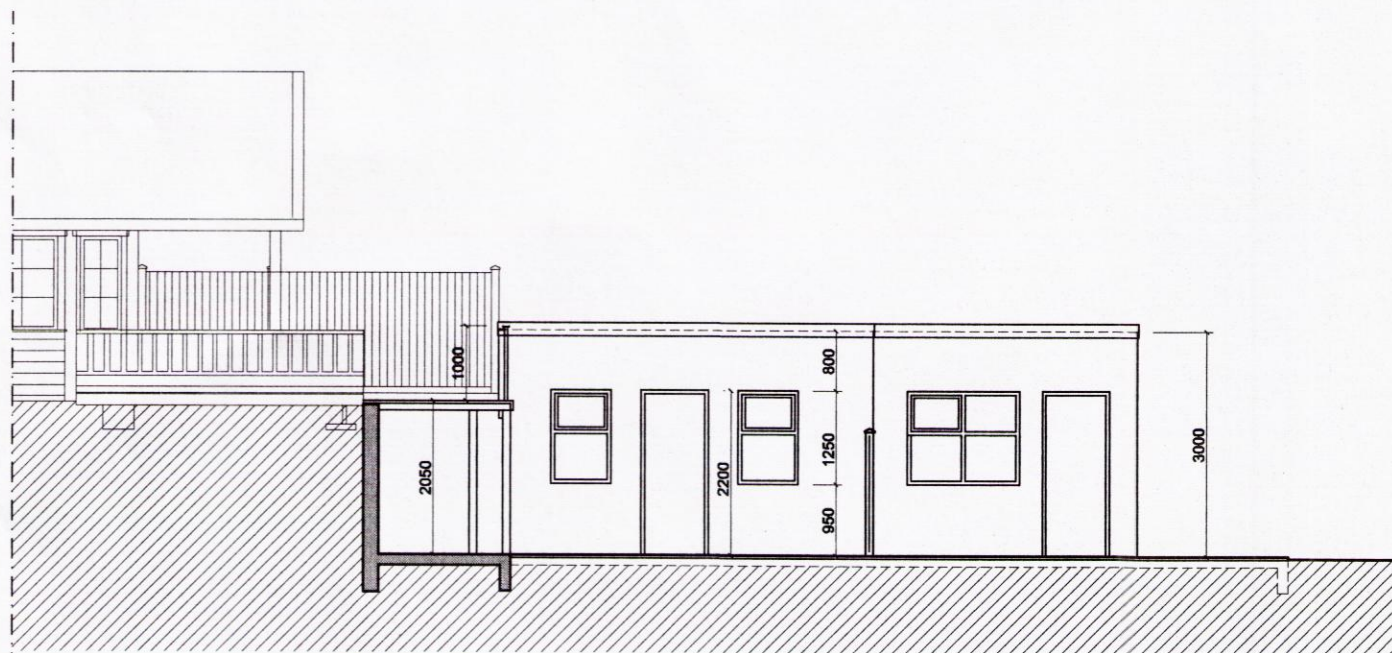

SNID B-B

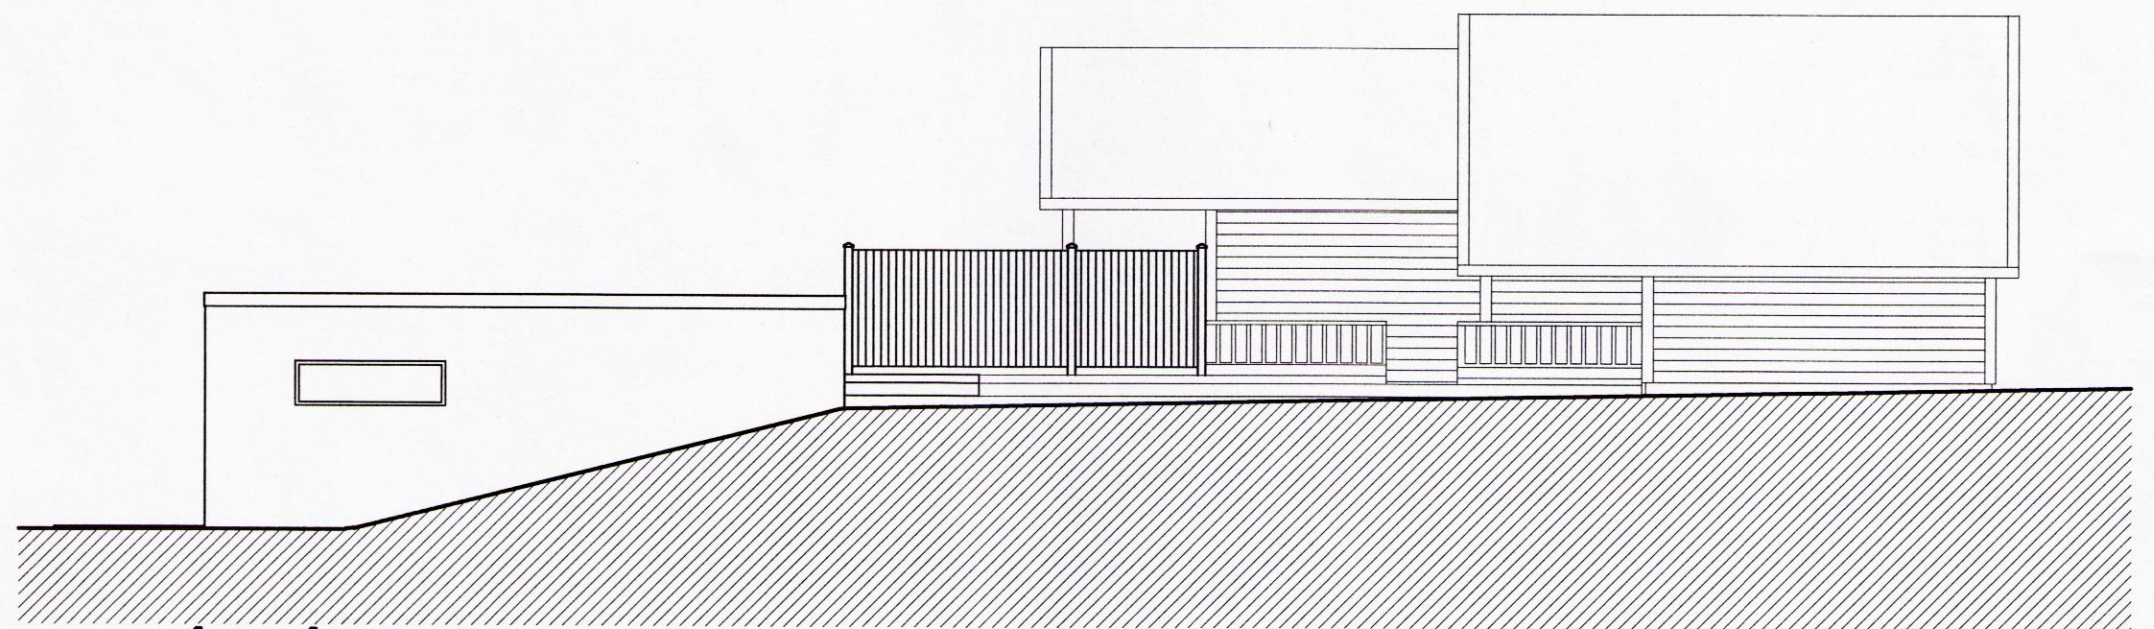

ÚTLIT Í AUSTUR

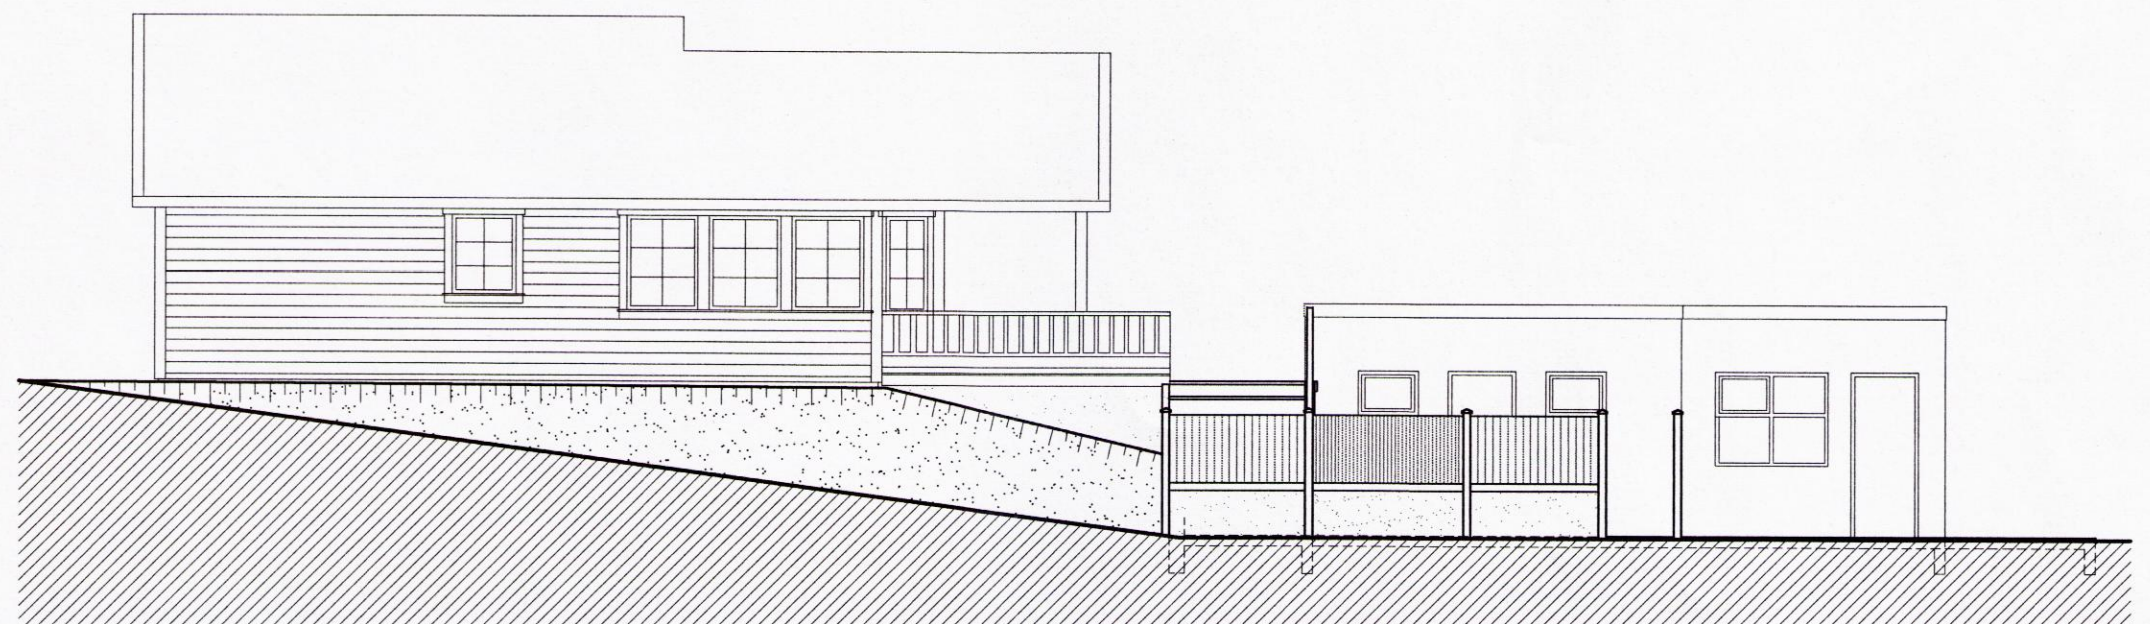

ÚTLIT VESTUR

VERKERN: LÆKJARBAKKI 31
 VIBYGGING: BÓD, Geymslur og Pallar
 TEKNING: ÚTLIT OG SNID
 DAGS.: 14.06.2011

[Signature] 120369-5479

ARK-AUST
 ÁRMÚLI 24 108 REYKJAVÍK
 BJARNI MARTEINSSON
 ARKITEKT F.Á. n. 552 2585
 Kt: 301242-2129

BREYTT: MÆLJUKV: A2 = 1:100 TEIKN NR: A - 02

8841