
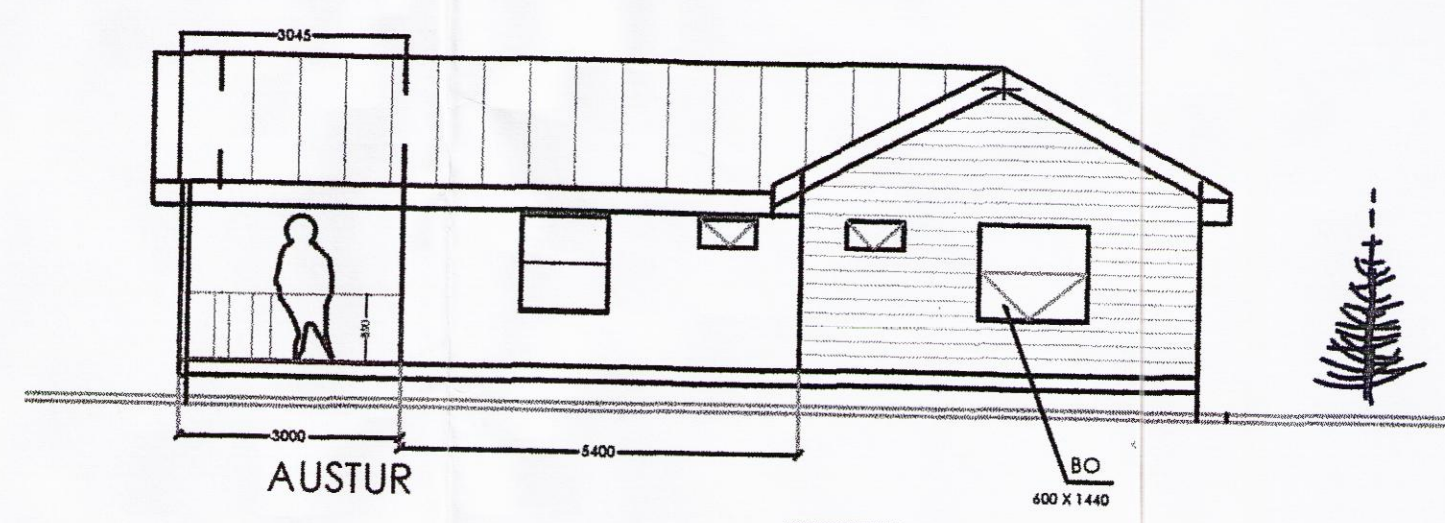
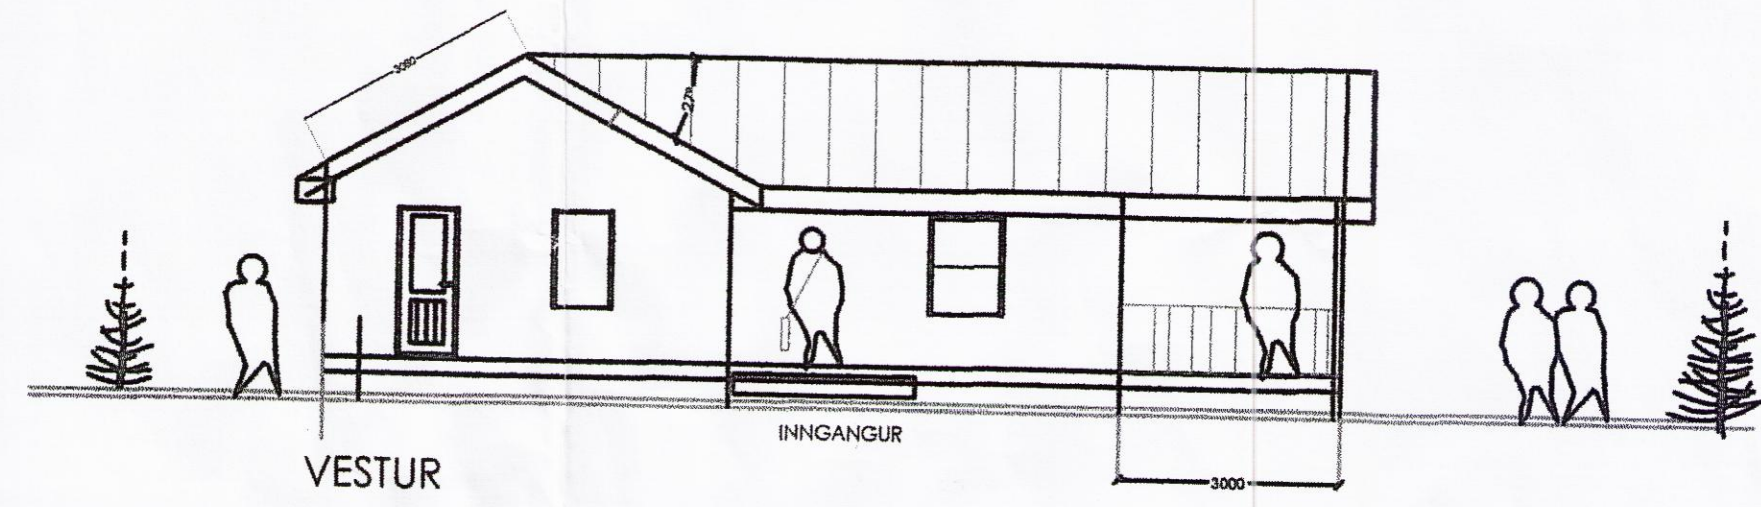


Skipulegs- og byggingarfulltrúi Uppsvelta bs.
Sampykkt
 23 SEPT. 2014
Steinar Geirdal
 Byggingarfulltrúi

LNR 168456 SG. 18100153

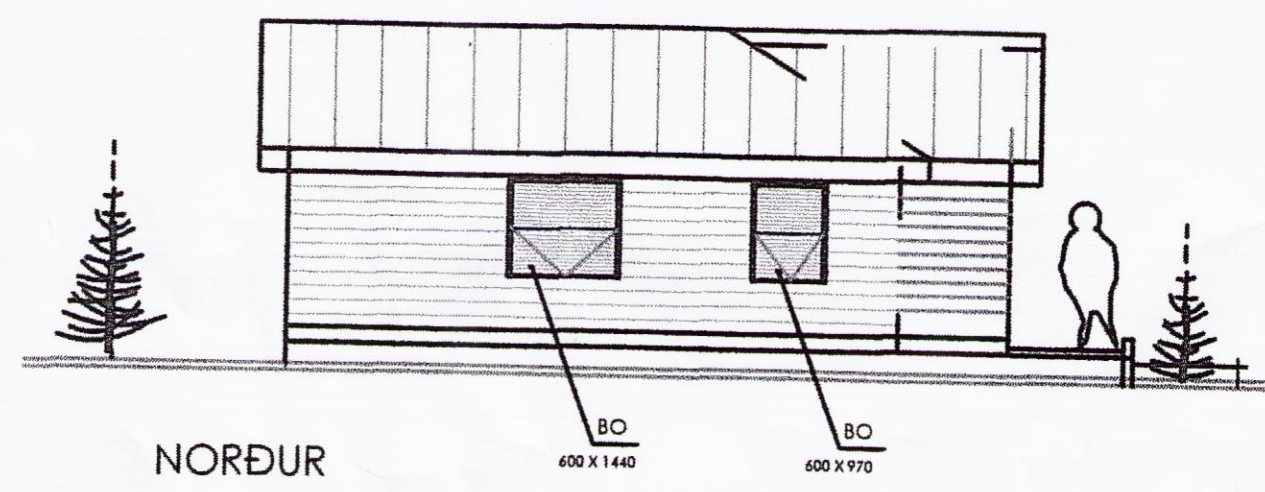

MHL 01

B: Sláttun og lagfæring inni	13.04.2014
A: Breytingar vegna löggáðingar M.V.S.	31.3.2014
BREYTING:	DAGS:

HEIÐARBRAUT NR. 15C,
 861 GRÍMSNES

hlut: ADALTEIKNING	telkn: ÚTH	1:100
dags: 10.03.2014	númer: 007 - A02B	telkn: A2
gæðkerfi:	SG	SG
hönnunartíðni:	SG	SG
telknistofan	GSM 895 - 9202	SÍMI 421 - 4122
ARTIK ehf.	artik@simnet.is	5602072550

hönnunartíðni: STEINAR GEIRDAL BYGGINGAFRÆÐINGUR B.F.L.
 040138 3829 NORDURBRÚ NR. 2. 210 GRÐABÆ.

9101