

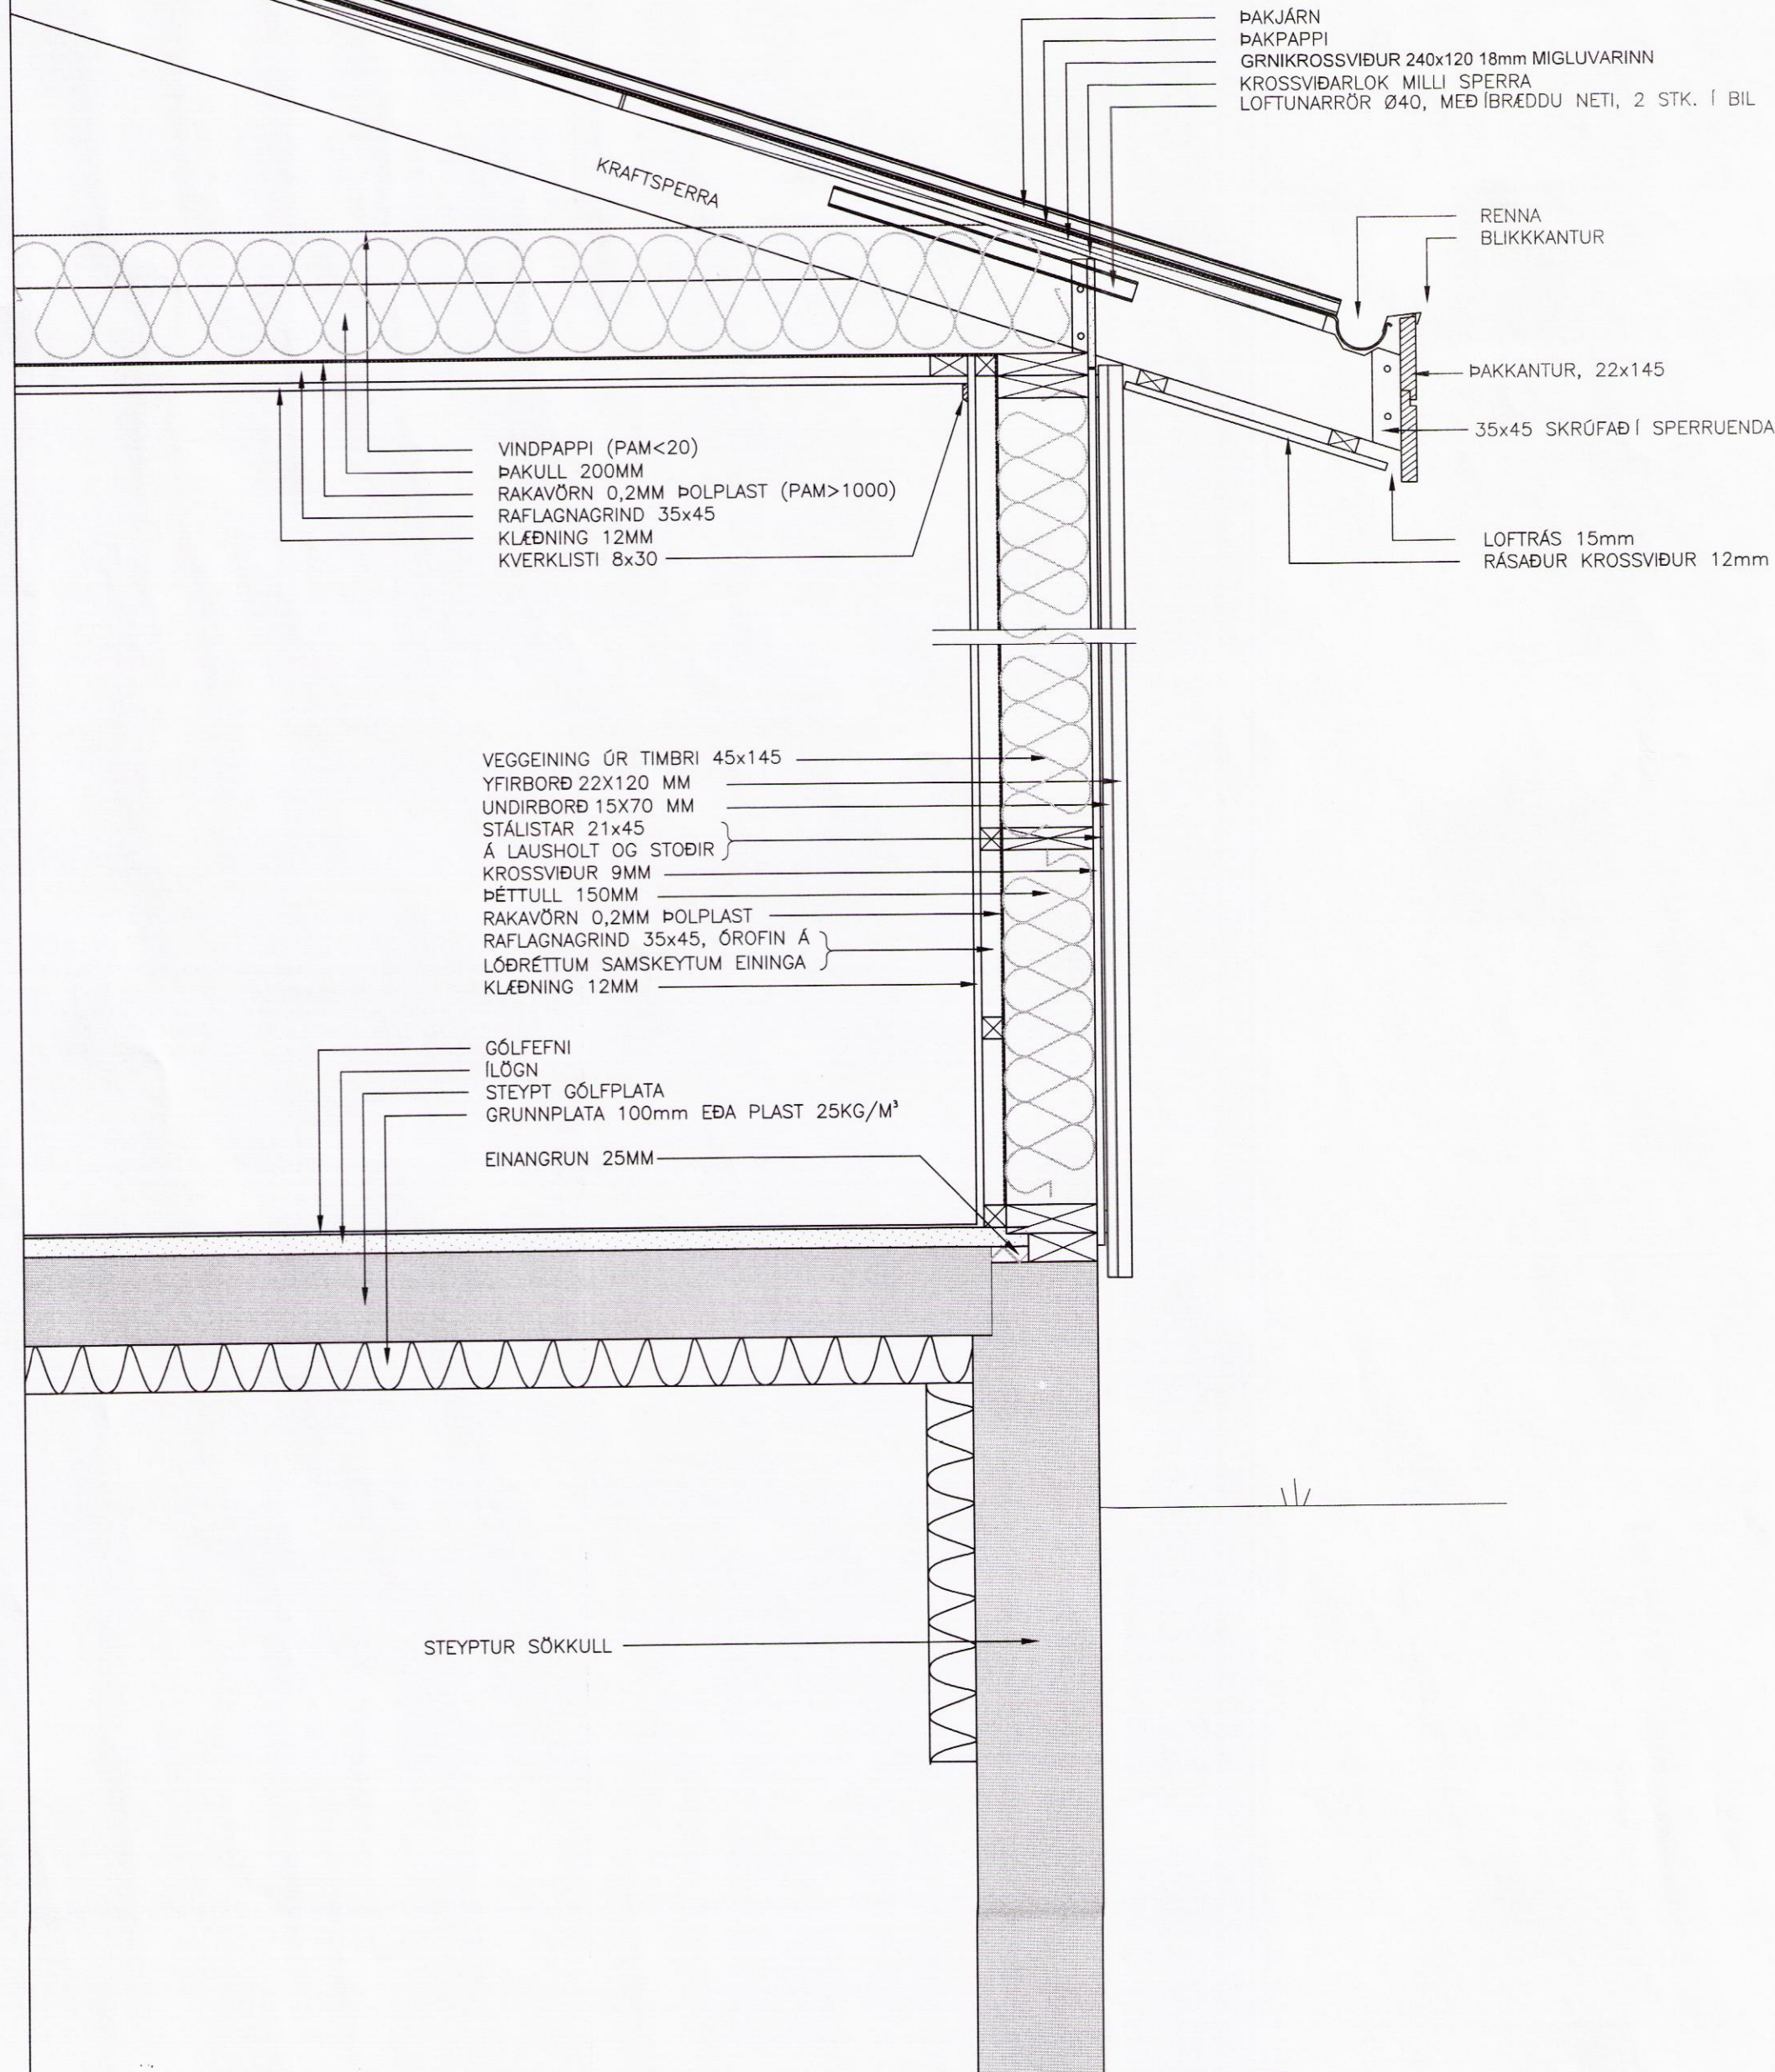


KRAFTSPERRUÞAK

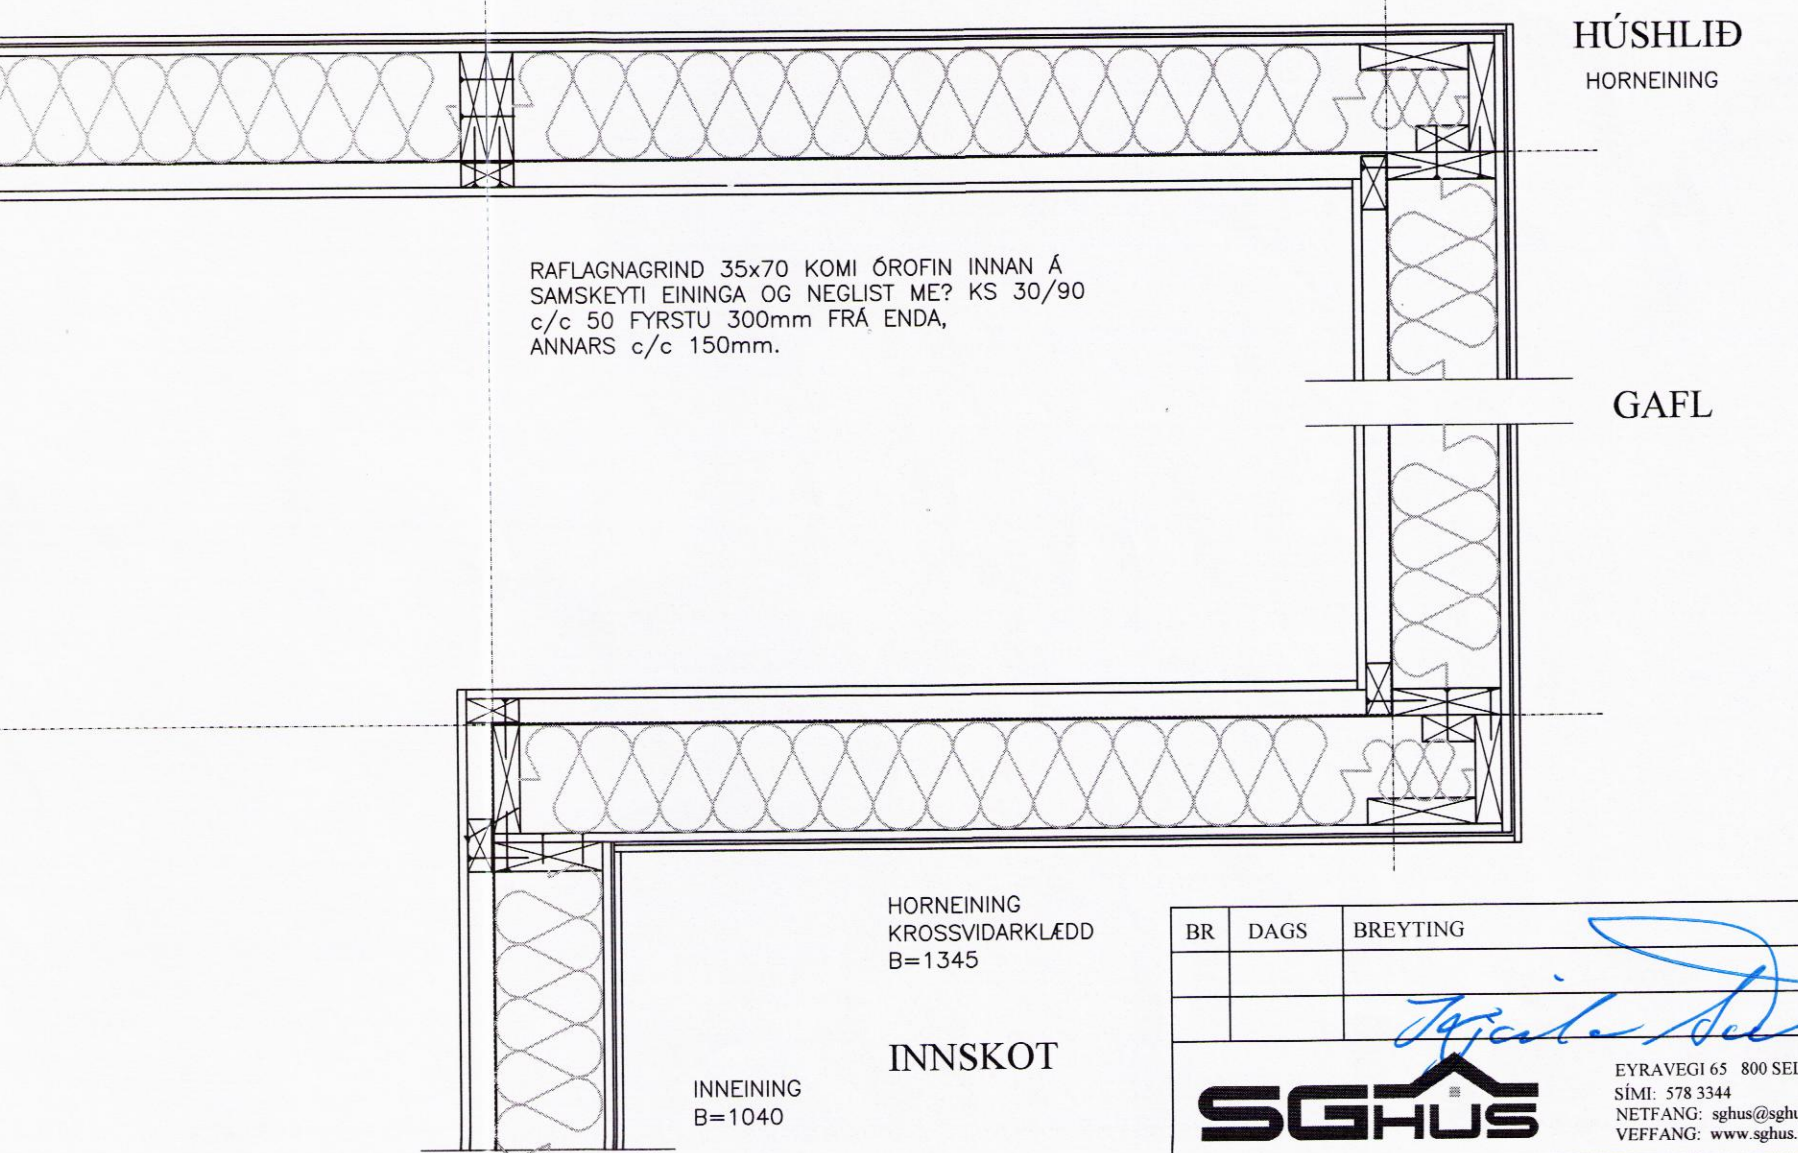

SNÍÐ Í GÓLF OG VEGG
Mkv. 1:10

VEL ?JÖPPI? FRÖSTÖRUGG
GRÚSARFYLLING

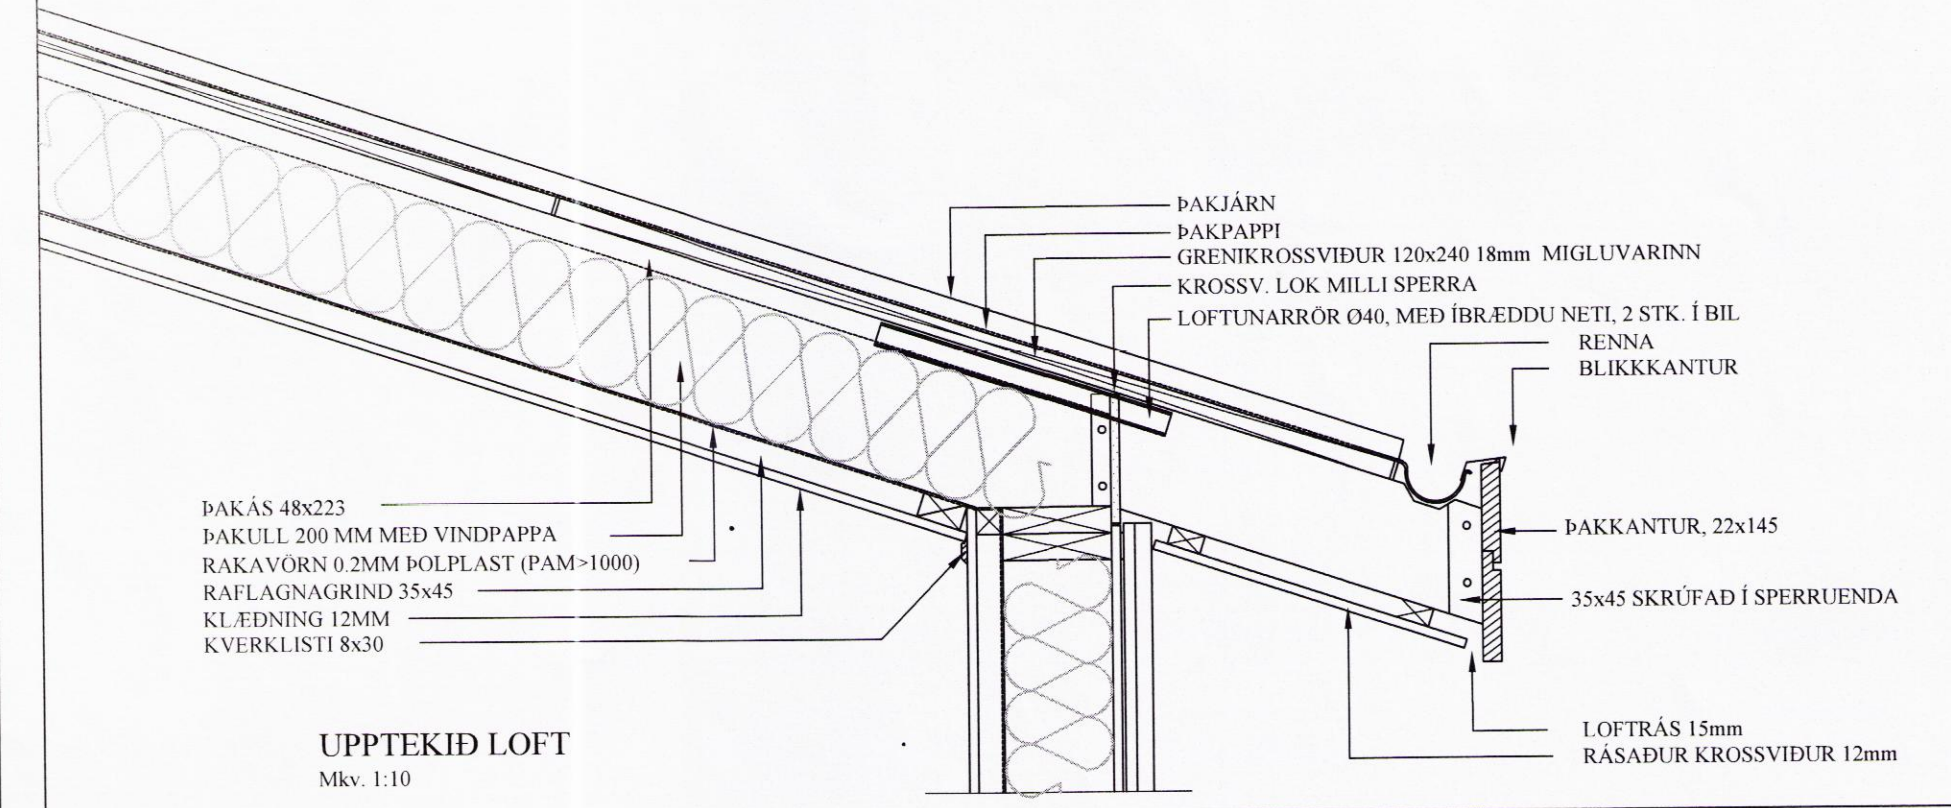

LÁRÉTT SNÍÐ Í VEGG
Mkv. 1:10

BR	DAGS	BREYTING
<i>[Signature]</i>		
SGHUS		
EYRAVEGI 45 800 SELFOSSI SÍMI: 578 3344 NETFANG: sghus@sghus.is VEFFANG: www.sghus.is		
Efstaland 12 Grímsnes- og Grafningshr.		
Burðarvirki		Kvarði 1:10
Sníð í útveggi og þak		
HANNAD:	TEIKNAD	DAGSETNIG
KG	KG	10.12.2015
VERKNÚMÉR	2015-11	
SKRÁARNAFN	SAMPYKKT	TEIKNING NÚMÉR
Sölheimar Efstaland 12 Burðarvirki.dwg	130555-7649 <i>[Signature]</i>	222

9157