



Skipulags- og byggingarfulltrúi Uppsveita bs.
Sampykkt
 31 AUG. 2016
Sigrún Valdimarsdóttir
 Byggingarfulltrúi

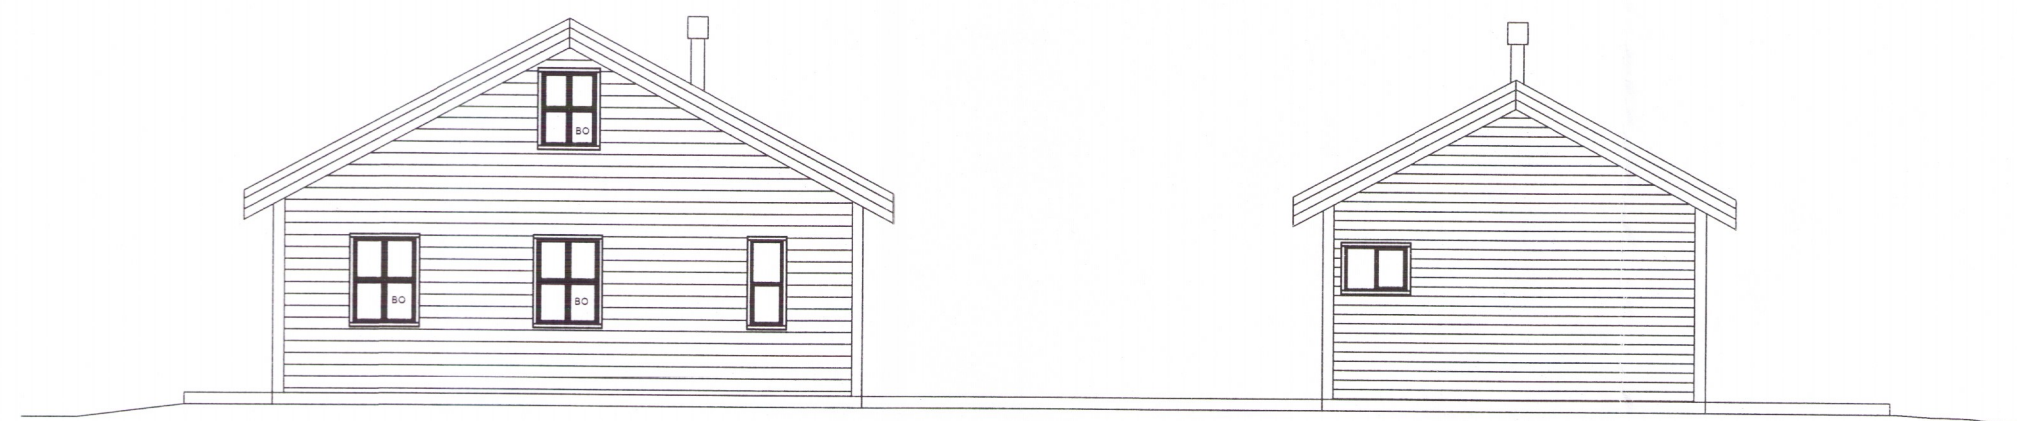


Norðlæg hlið
1:100

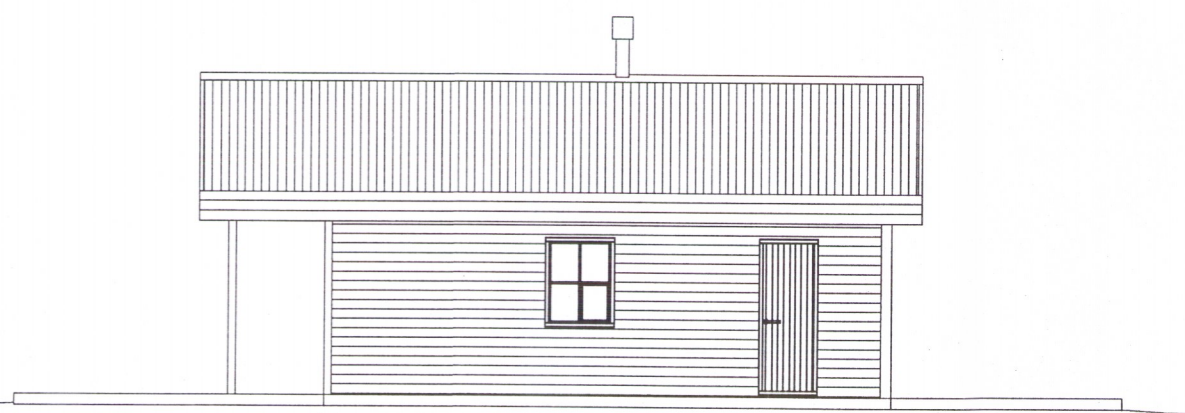

Austlæg hlið
1:100



Vestlæg hlið
1:100

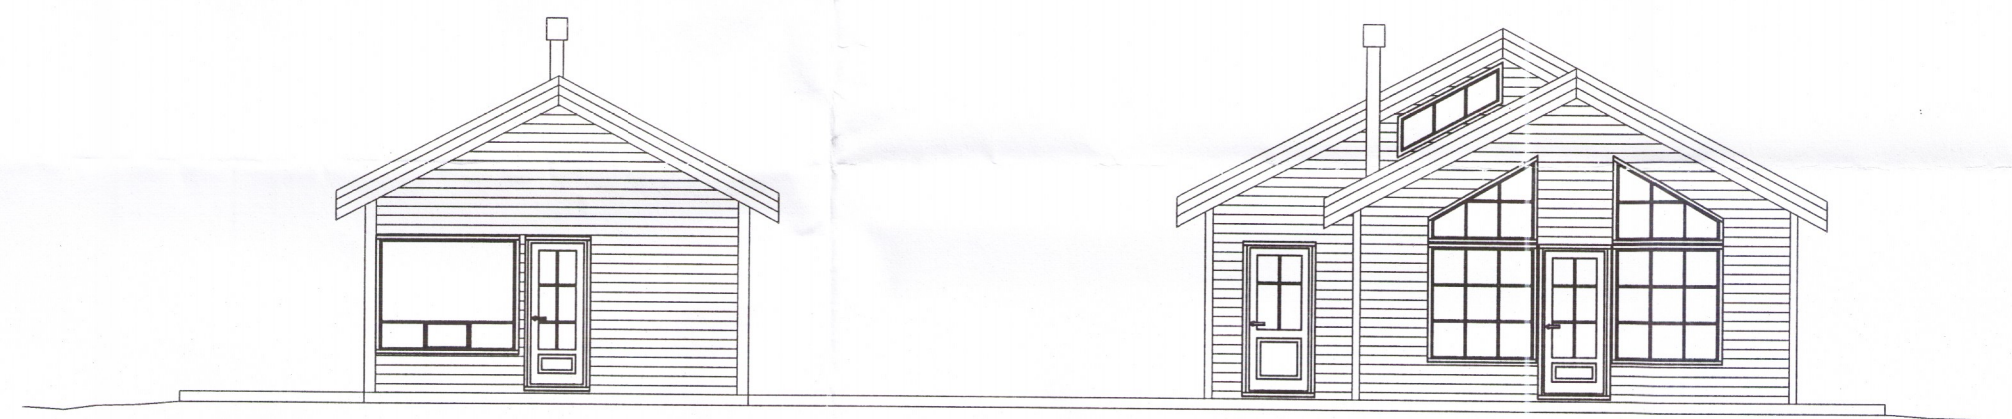

Suðlæg hlið
1:100

Skráningartafla

Skráningartafla: Borgarleyrnir 19, Grímsnesi og Grafningshreppi, gestahús					Skrásetjari: Sigrún Valdimarsdóttir												
Landnúmer: 198032					Kennitala: 110468-5479												
Matshlutanúmer: 02					Útgáfa: 4.01t Dags: 21.7.2016												
Uppskipting og lýsing					Stærðir												
D0	D1	D2	D3	D4	D5	D5M	D6	D7	D8	D9	D10a	D10b	D11	D12	D16	Reiknitala	D17
Lokun	Rými hæð-röð	Notkun texti	Höfuð- flokkun	Eignar- hald	Botnflotur m ²	Milliflotur m ²	Stigar m ²	Op m ²	Brúttóflotur m ²	Brúttóflotur sh < 1,8	Salarhæð min	Salarhæð max	Brúttó rúmmál m ³	Nettóflotur m ²	Birt flatarmál m ²	Reiknitala skiptarúmmáls	Skipta- rúmmál m ³
Matshluti					40,0	0,0	0,0	0,0	40,0	0,0			153,8	34,9	40,0		127,385
Botn													8,0				
A	01 0101	1. hæð Gestahús	N	0101	40,0 40,0	0,0	0,0	0,0	40,0 40,0	0,0	2,95	4,33	145,8 145,8	34,9 34,9	40,0 40,0	3,65	127,385
Athugasemdir																	
Sameignir sumra																	
Eignarhald																	
Eignar- hald	Notkun texti	Birt flatarmál m ²	Skiptarúmmál Séreign m ³	Séreign og sameign m ³													
0101	Gestahús	40,0	127,385	127,385													
	Alls	40,0	127,385	127,385													

Borgarleyrnir 19 Grímsnesi og Grafningshreppi Gestahús		TÆKNIJÓNUSTA SÁ ehf HAFNARGATA 60 230 KEFLAVÍK S: 421-5105 sigurdur@t-sa.is	
Aðaluppdráttur		hannað	teiknað
Útlit og skráningartafla		ÞF / SV	SV
SIGURDUR ÁSGRÍMSSON KT. 181161-2929 MTFI		yfirfarið	dags
<i>Sigrún Valdimarsdóttir</i>		SÁ	29.08.2016
1:100		nr.	902002