

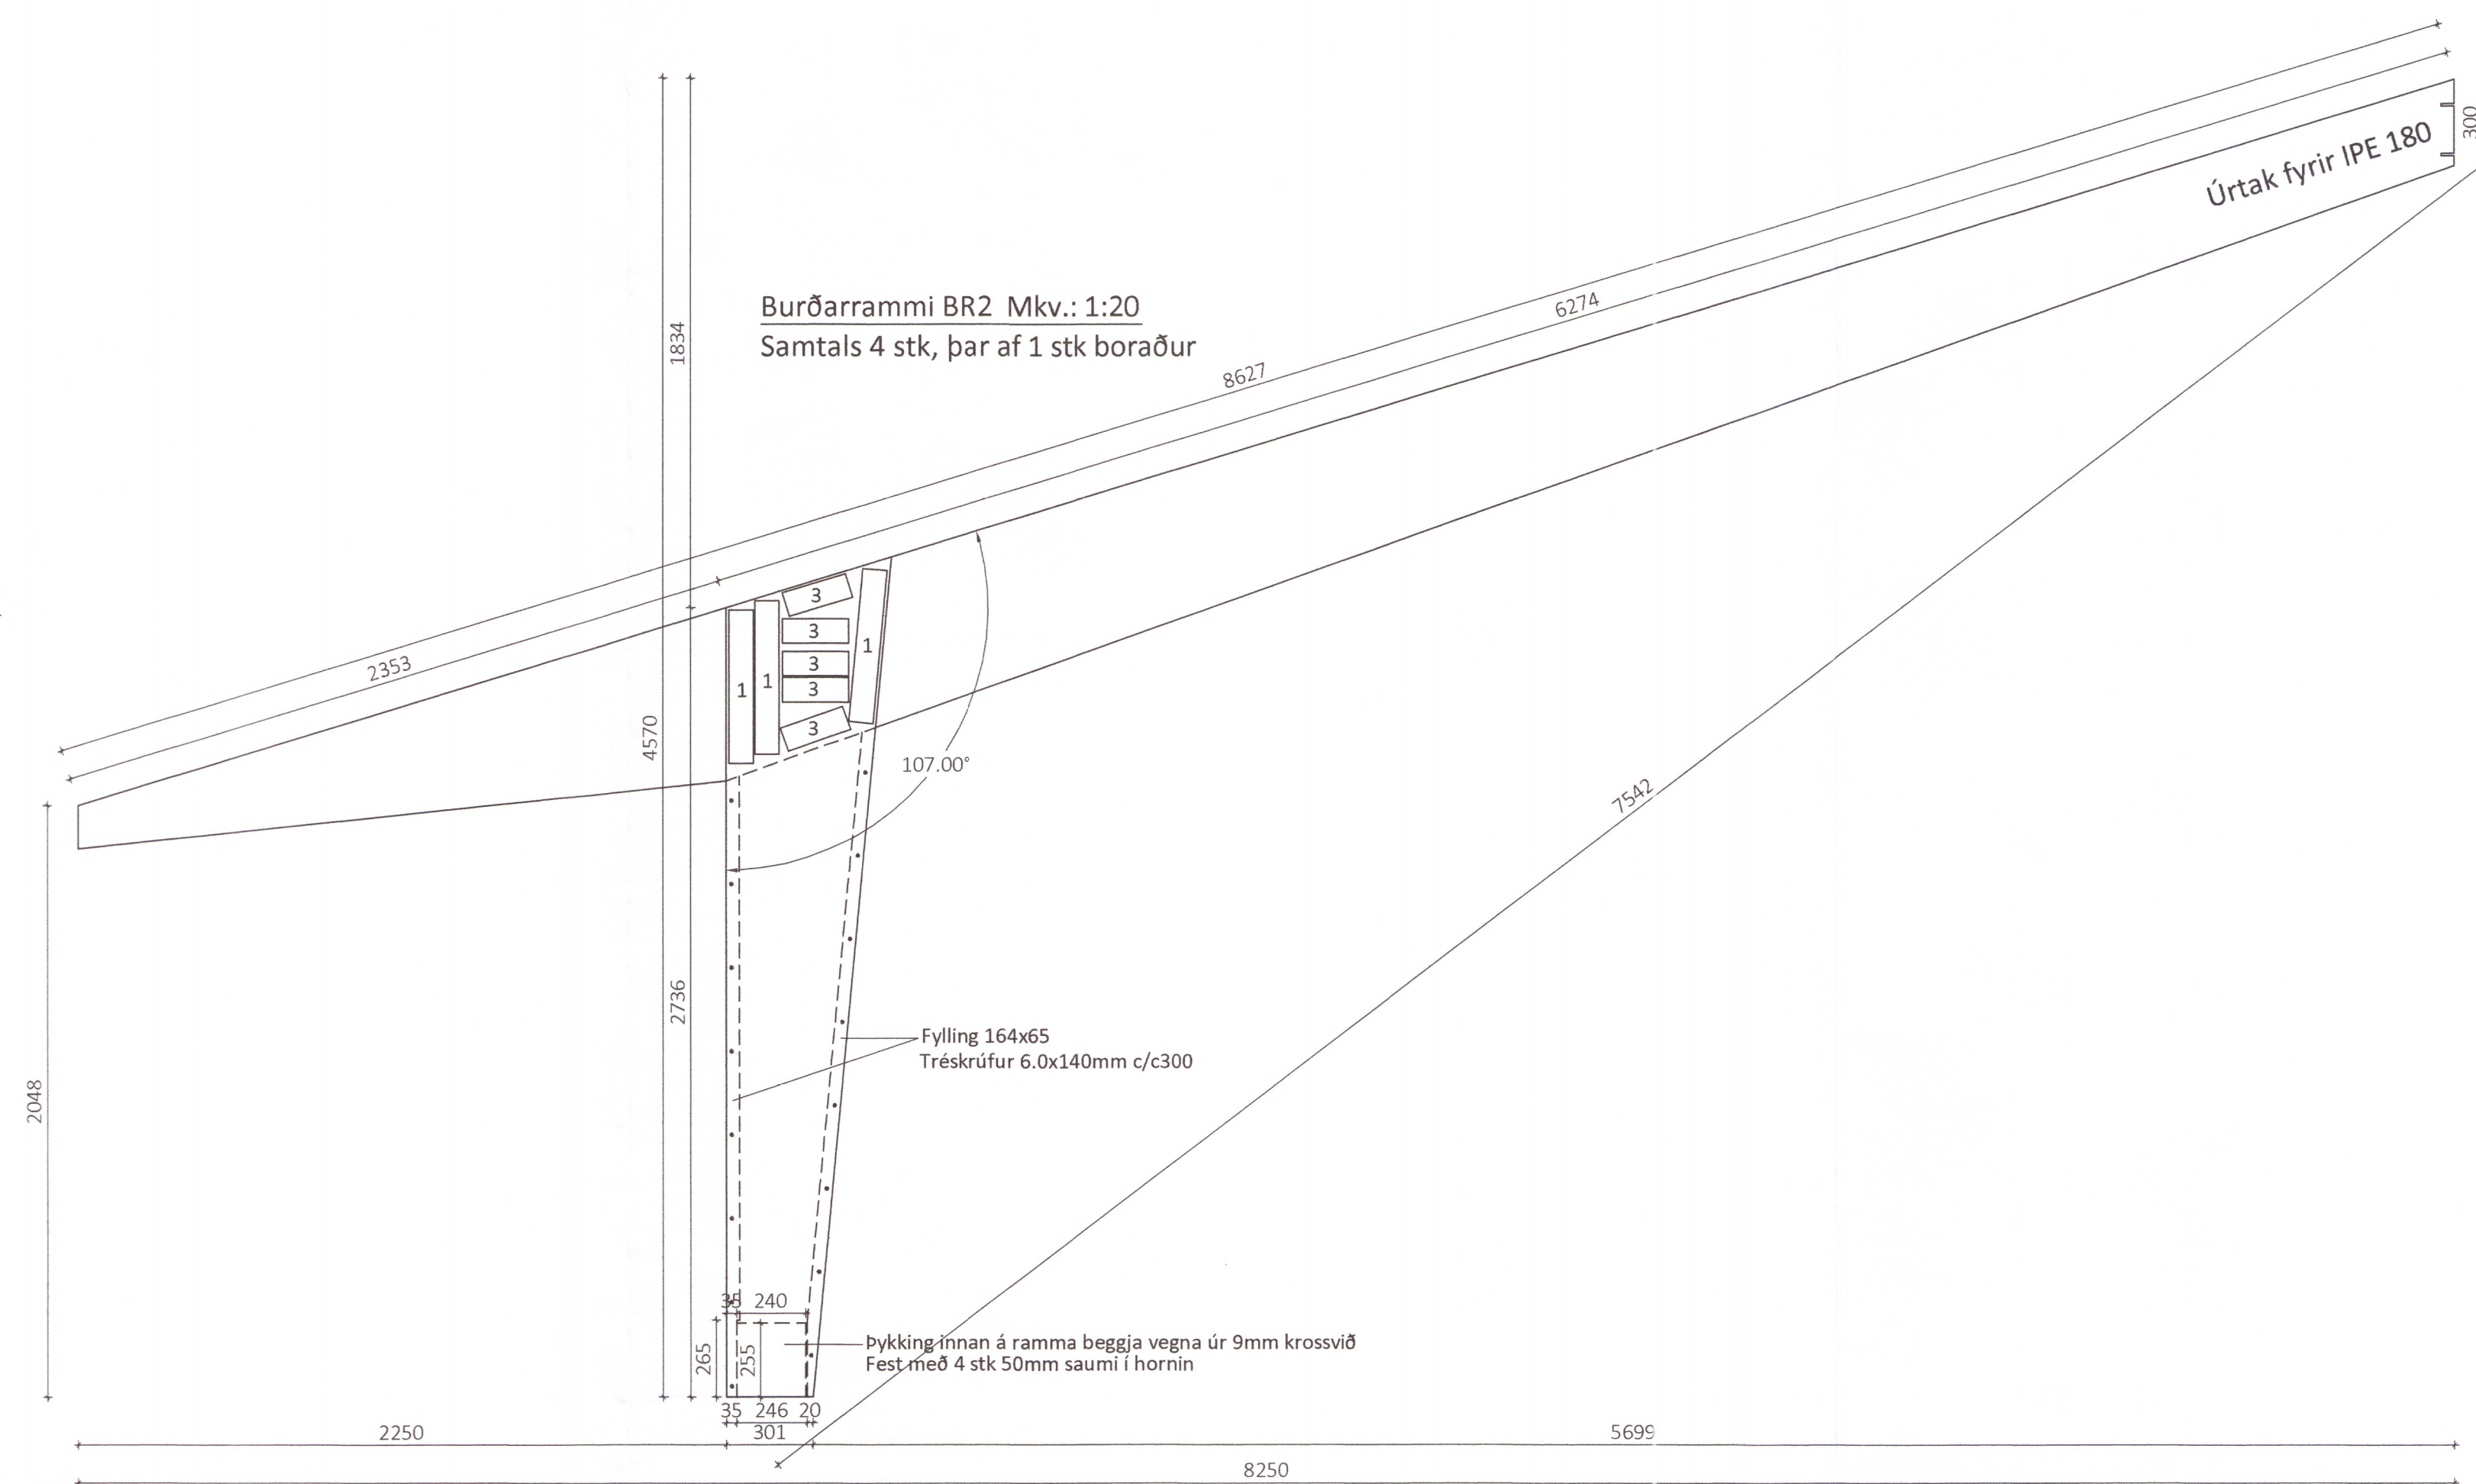



Burðarrámi BR2 Mkv.: 1:20  
 Samtals 1 stk boraður

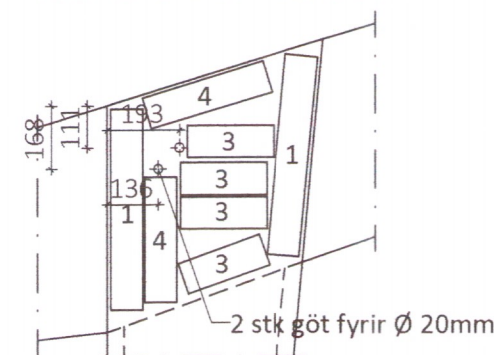

Burðarrámi BR2.1, b = 160mm Mkv.: 1:20  
 Samtals 4 stk

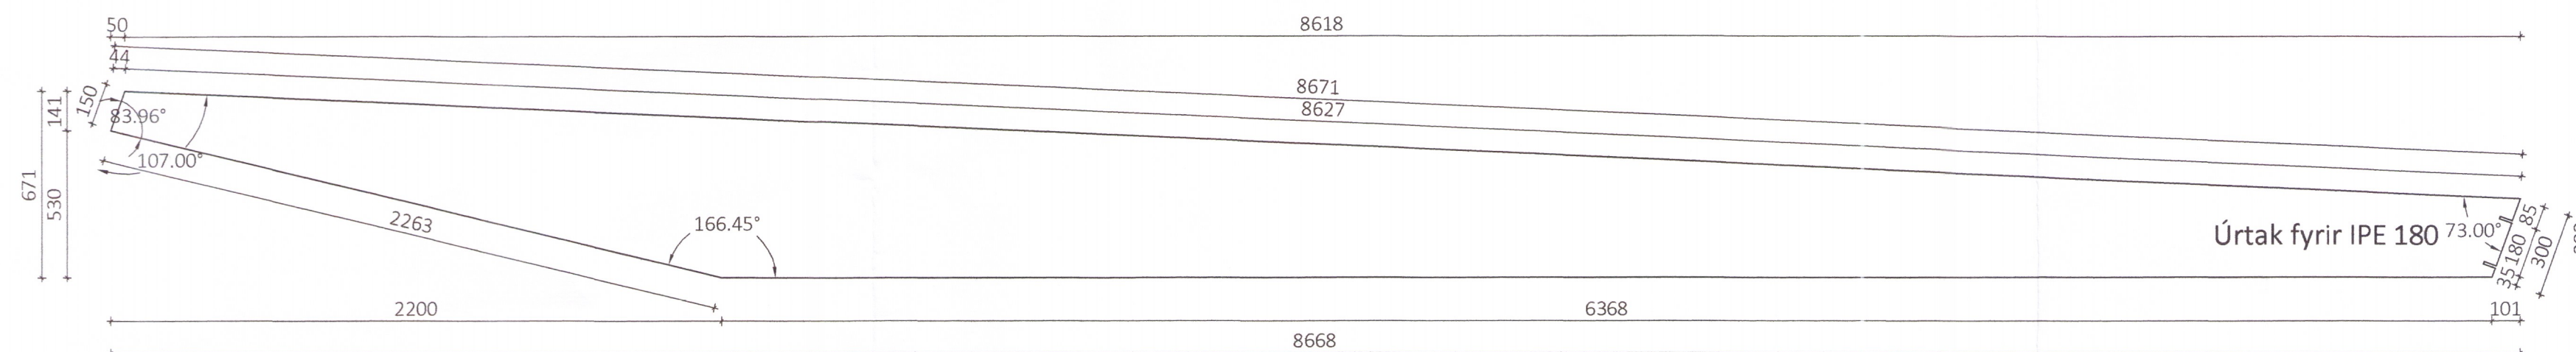

Burðarrámi BR2.2, b = 90mm Mkv.: 1:20  
 Samtals 8 stk

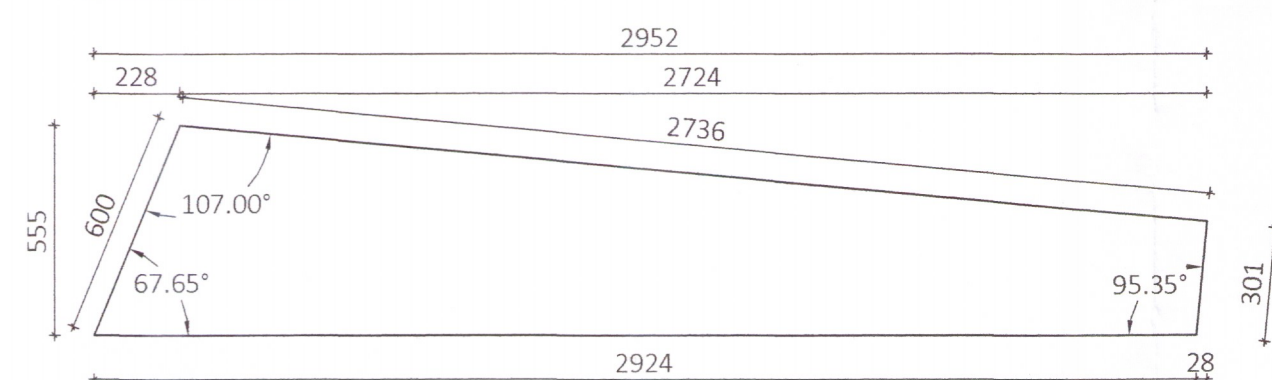

ÖLL AFRIT OG AFRITUN TEIKNINGAR AD HLUTA EDA Í HEILD ER HÁÐ SKRIFLEGU LEYFI LÍMTRÉ VÍRNET EHF.

Númer	Dags.	Skýring breytingar	Br. af

<p>Byggingaeld - Vesturvör 29 - 200 Kópavogur              kt. 440510-1160 - Sími 412 5300</p>	MKV. 1:20	DAGS. 9.8.2016	VERKNR. DL15 048	ÚTGÁFA NR. 1
	TEIKN. GS	REIKN. GS	YFIRF.	NR. TEIKNINGAR
HEITI VERKS: Langastétt 4 - Sólheimum	NAFN HÖNNUÐAR Bjarni Ingi Bergsson Byggingatæknifræðingur B.Sc. kt. 030851-2729 - bjarni@limtrevirnet.is			382
HEITI TEIKNINGAR Verslun og kaffihús Límtré - framleiðsluteikning	ÁRITUN HÖNNUÐAR <i>Bjarni Ingi Bergsson</i>	DAGS. ÁRITUNAR 9.8.16	ÁRITUN SAMRÆM. HÖNNUÐAR <i>Arndís Magnúsdóttir</i>	DAGS. ÁRITUNAR 9.8.16

7379