




Skjalagrá og byggingarfræðni Gagnaveita Ltd.
 Yfirfarið
 29. sep. 2016
Bjarni Þorsteinsson
 Byggingarfráttari

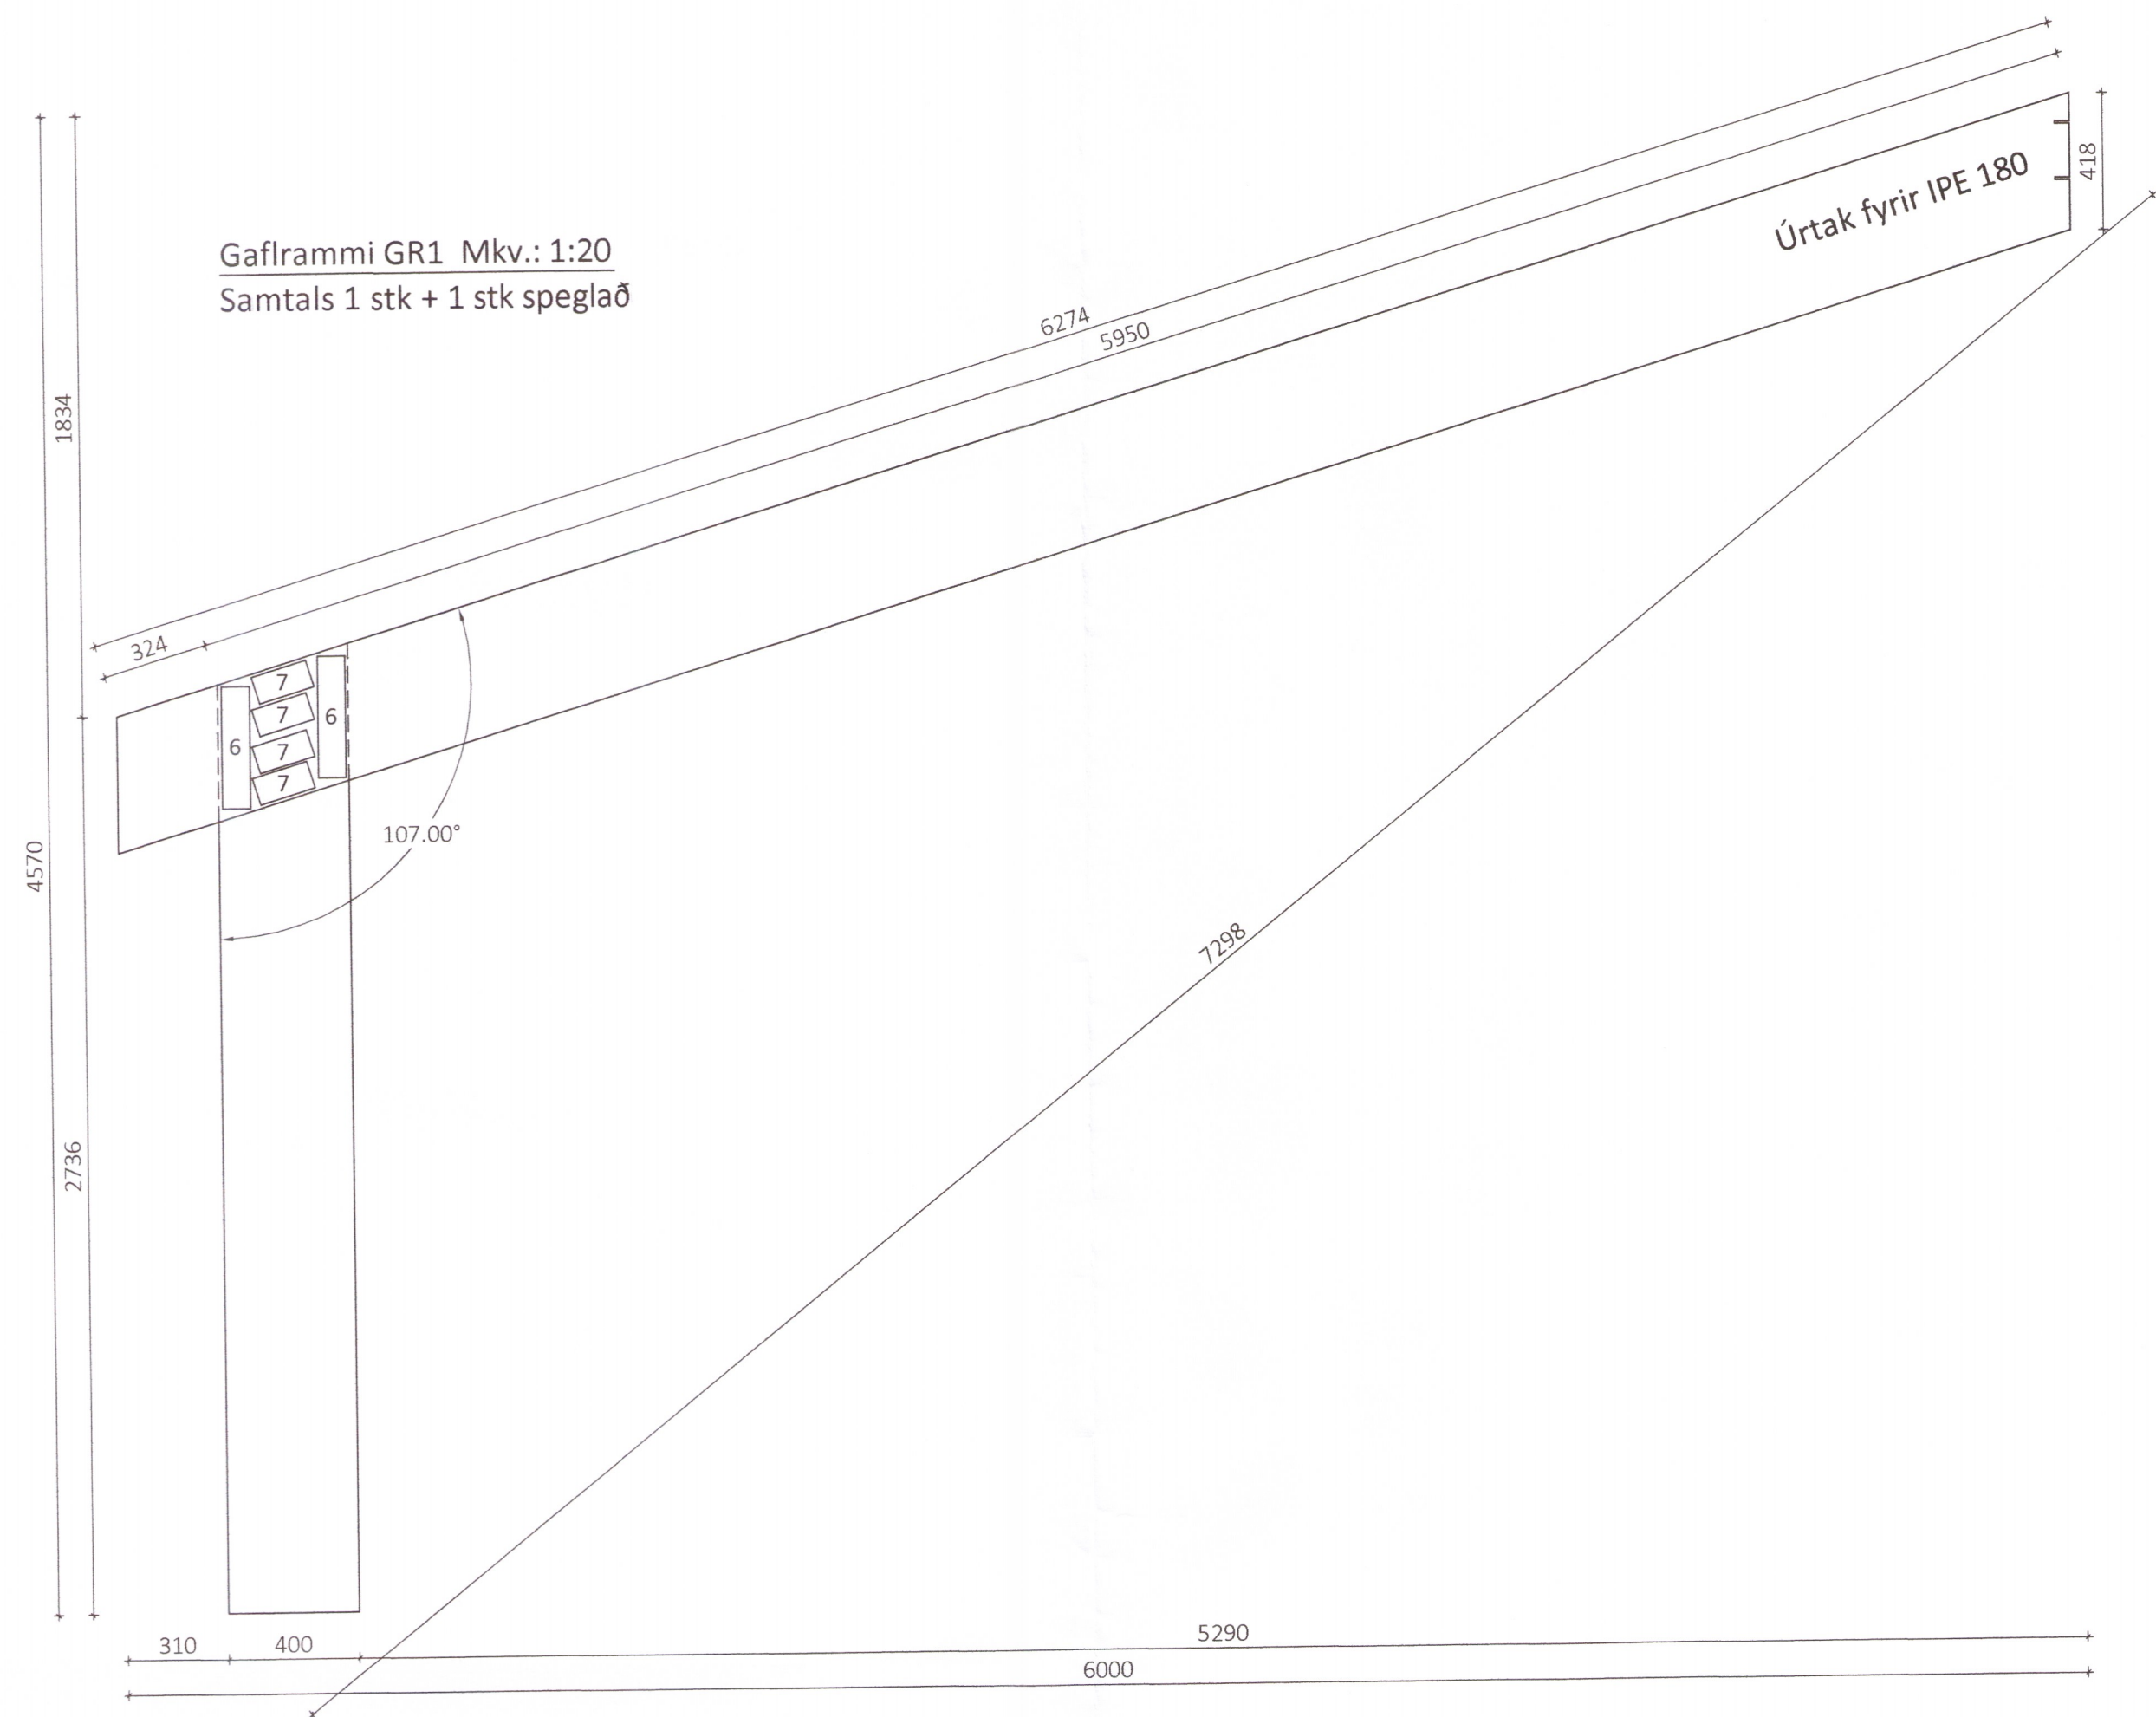


Gaflrammi GR1.1 115x400 Mkv.: 1:20
 Samtals 2 stk

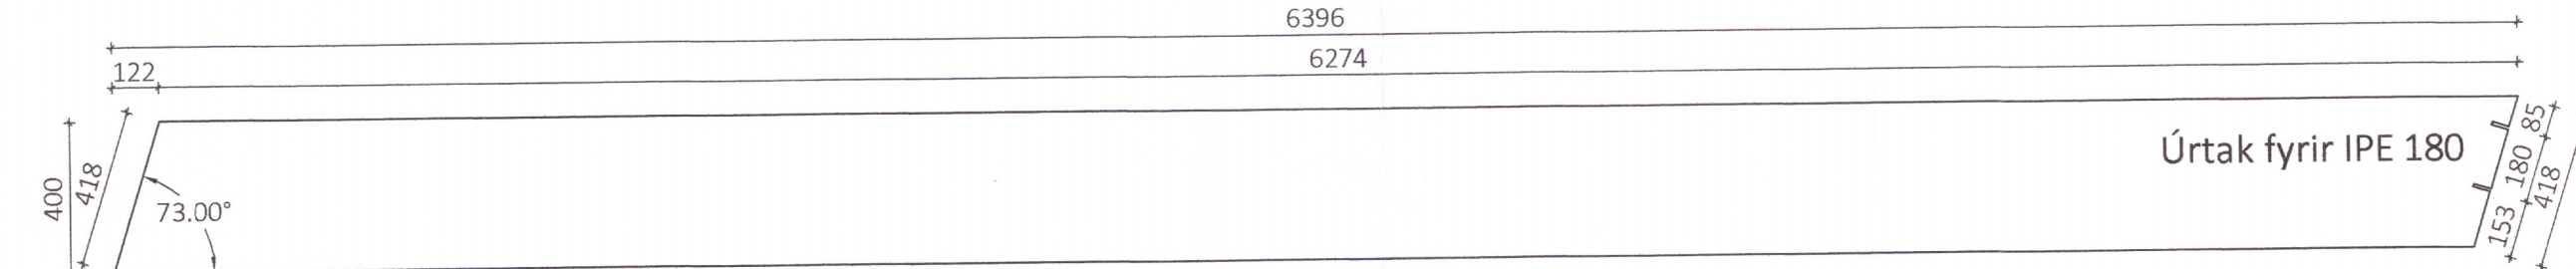



Gaflrammi GR1.2 115x400 Mkv.: 1:20
 Samtals 2 stk

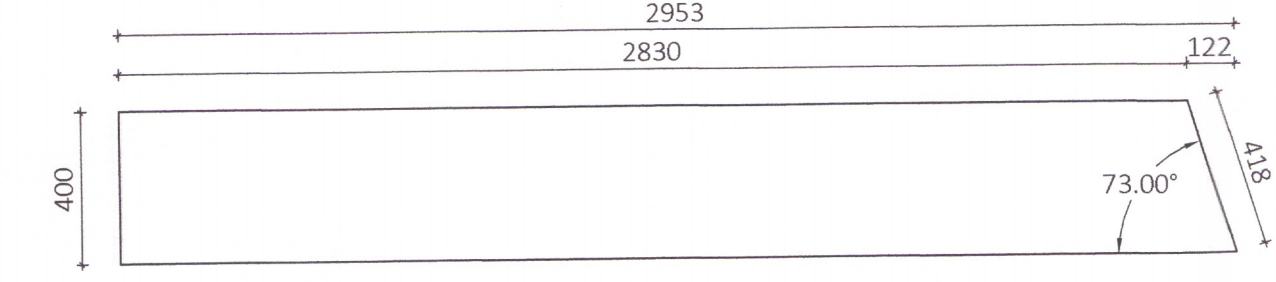

Gaflrammi GR2.1 115x400 Mkv.: 1:20
 Samtals 2 stk

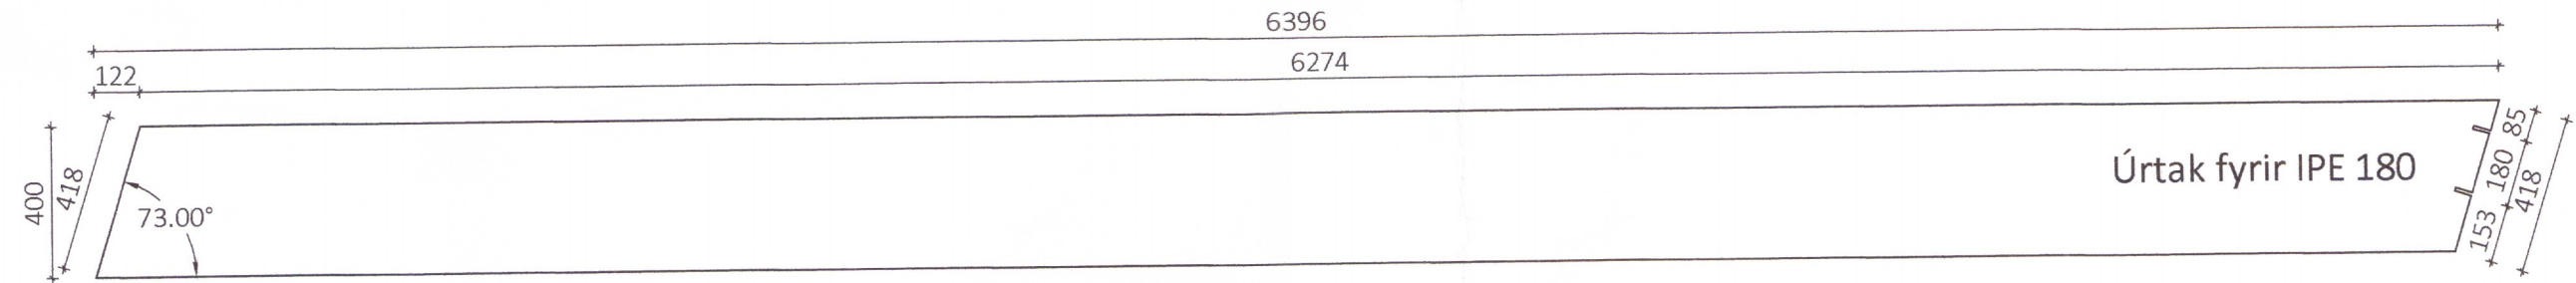

Gaflrammi GR2.2 115x400 Mkv.: 1:20
 Samtals 2 stk

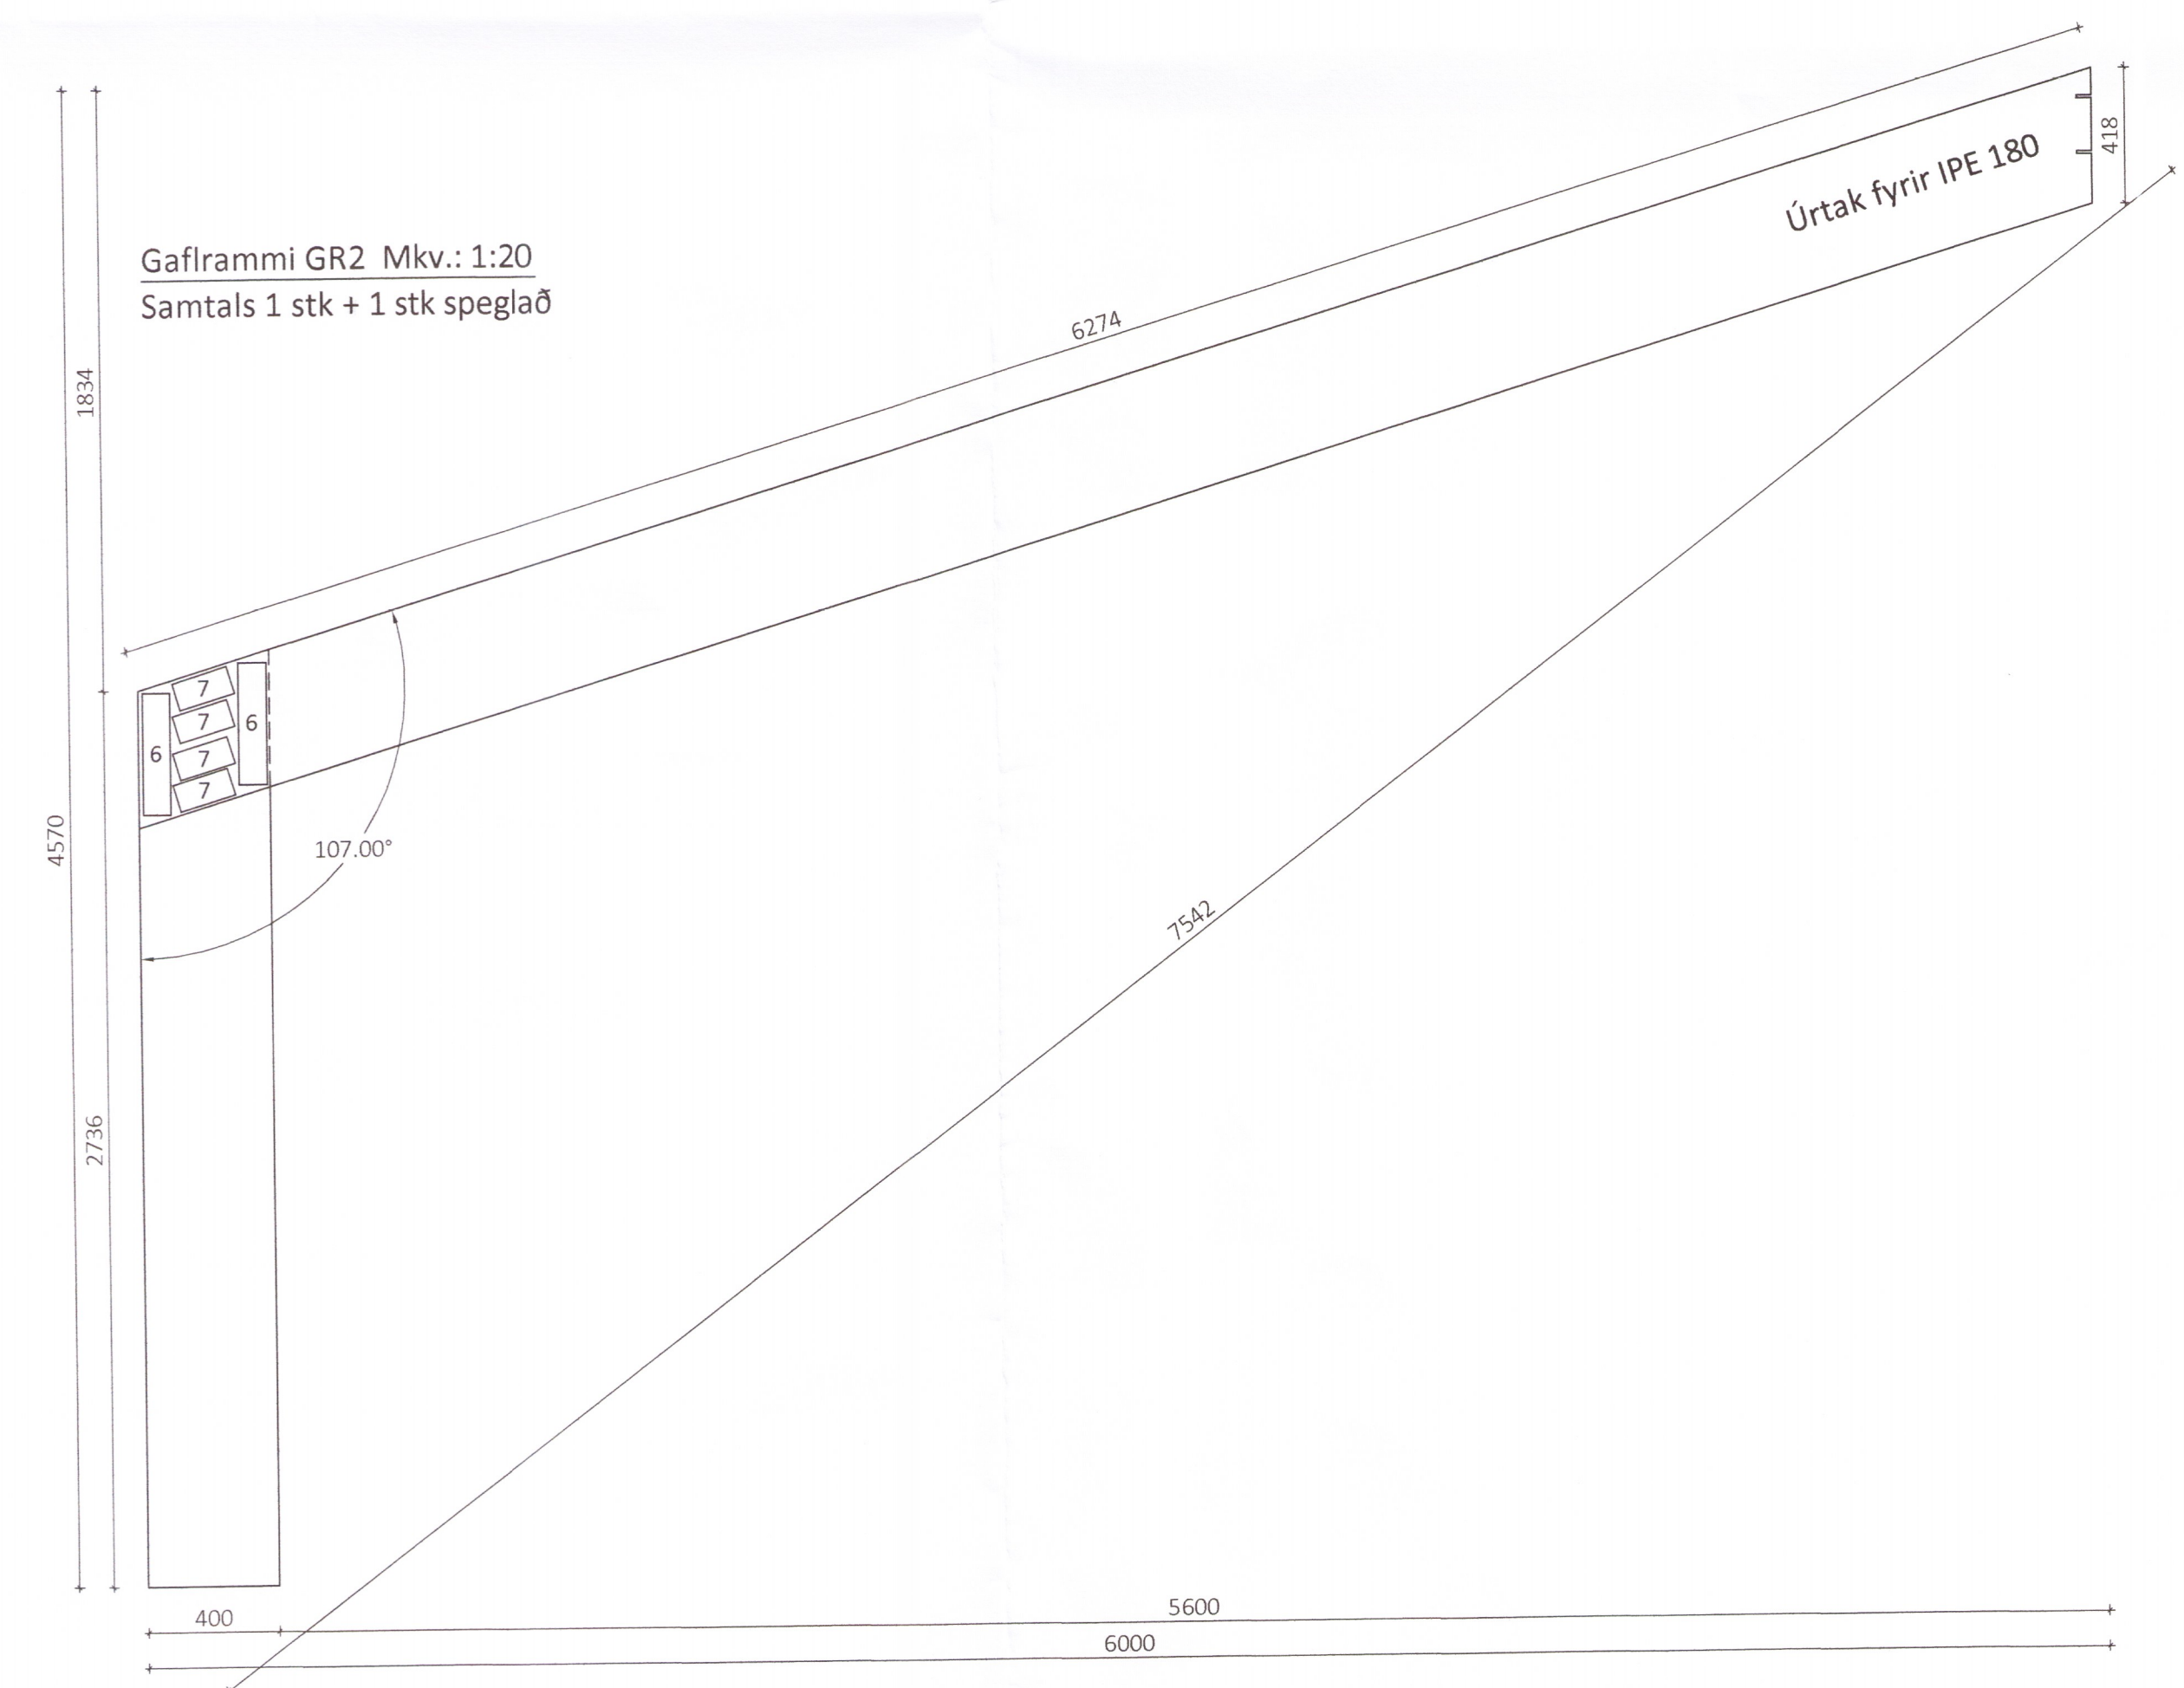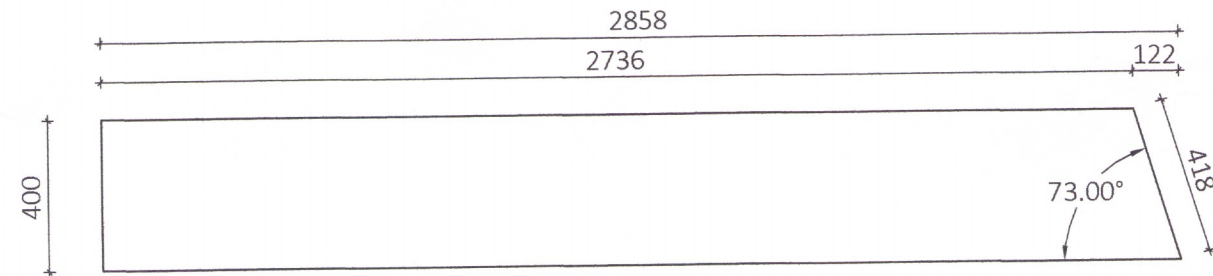

ÖLL AFNOT OG AFRITUN TEIKNINGAR AD HLUTA EDA Í HEILD ER HÁÐ SKRIFLEGU LEYFI LÍMTRÉ VÍRNET EHF.

Númer	Dags.	Skýring breytingar	Br. af

 Byggingsaðild - Vesturvör 29 - 200 Kópavogur kt. 440510-1160 - Sími: 412 5300	MKV.	DAGS.	VERKNR.	ÚTGÁFA NR.
	1:20	9.8.2016	DL15 048	1
	TEIKN.	REIKN.	YFIRF.	NR. TEIKNINGAR
GS	GS			383
HEITI VERKS:	NAFN HÖNNUÐAR			DAGS. ÁRITUNAR
Langastétt 4 - Sólheimum	Bjarni Ingibergsson byggingatæknifræðingur B.Sc. kt. 030861-2729 - bjarni@limtrevrnet.is			
HEITI TEIKNINGAR	ÁRITUN HÖNNUÐAR			DAGS. ÁRITUNAR
Verslun og kaffihús	<i>Bjarni Ingibergsson</i>			6/9/16
Límtre - framleiðsluteikning	ÁRITUN SAMRÆM. HÖNNUÐAR			DAGS. ÁRITUNAR
	<i>Árni Þorsteinsson</i>			6/9/16

301 - Sólheimar verslun.DWG