


GS2 90x233 Mkv.: 1:20  
Samtals 2 stk + 2 stk speglað

GS1 90x233 Mkv.: 1:20  
Samtals 1 stk + 1 stk speglað

GS3 90x233 Mkv.: 1:20  
Samtals 1 stk + 1 stk speglað

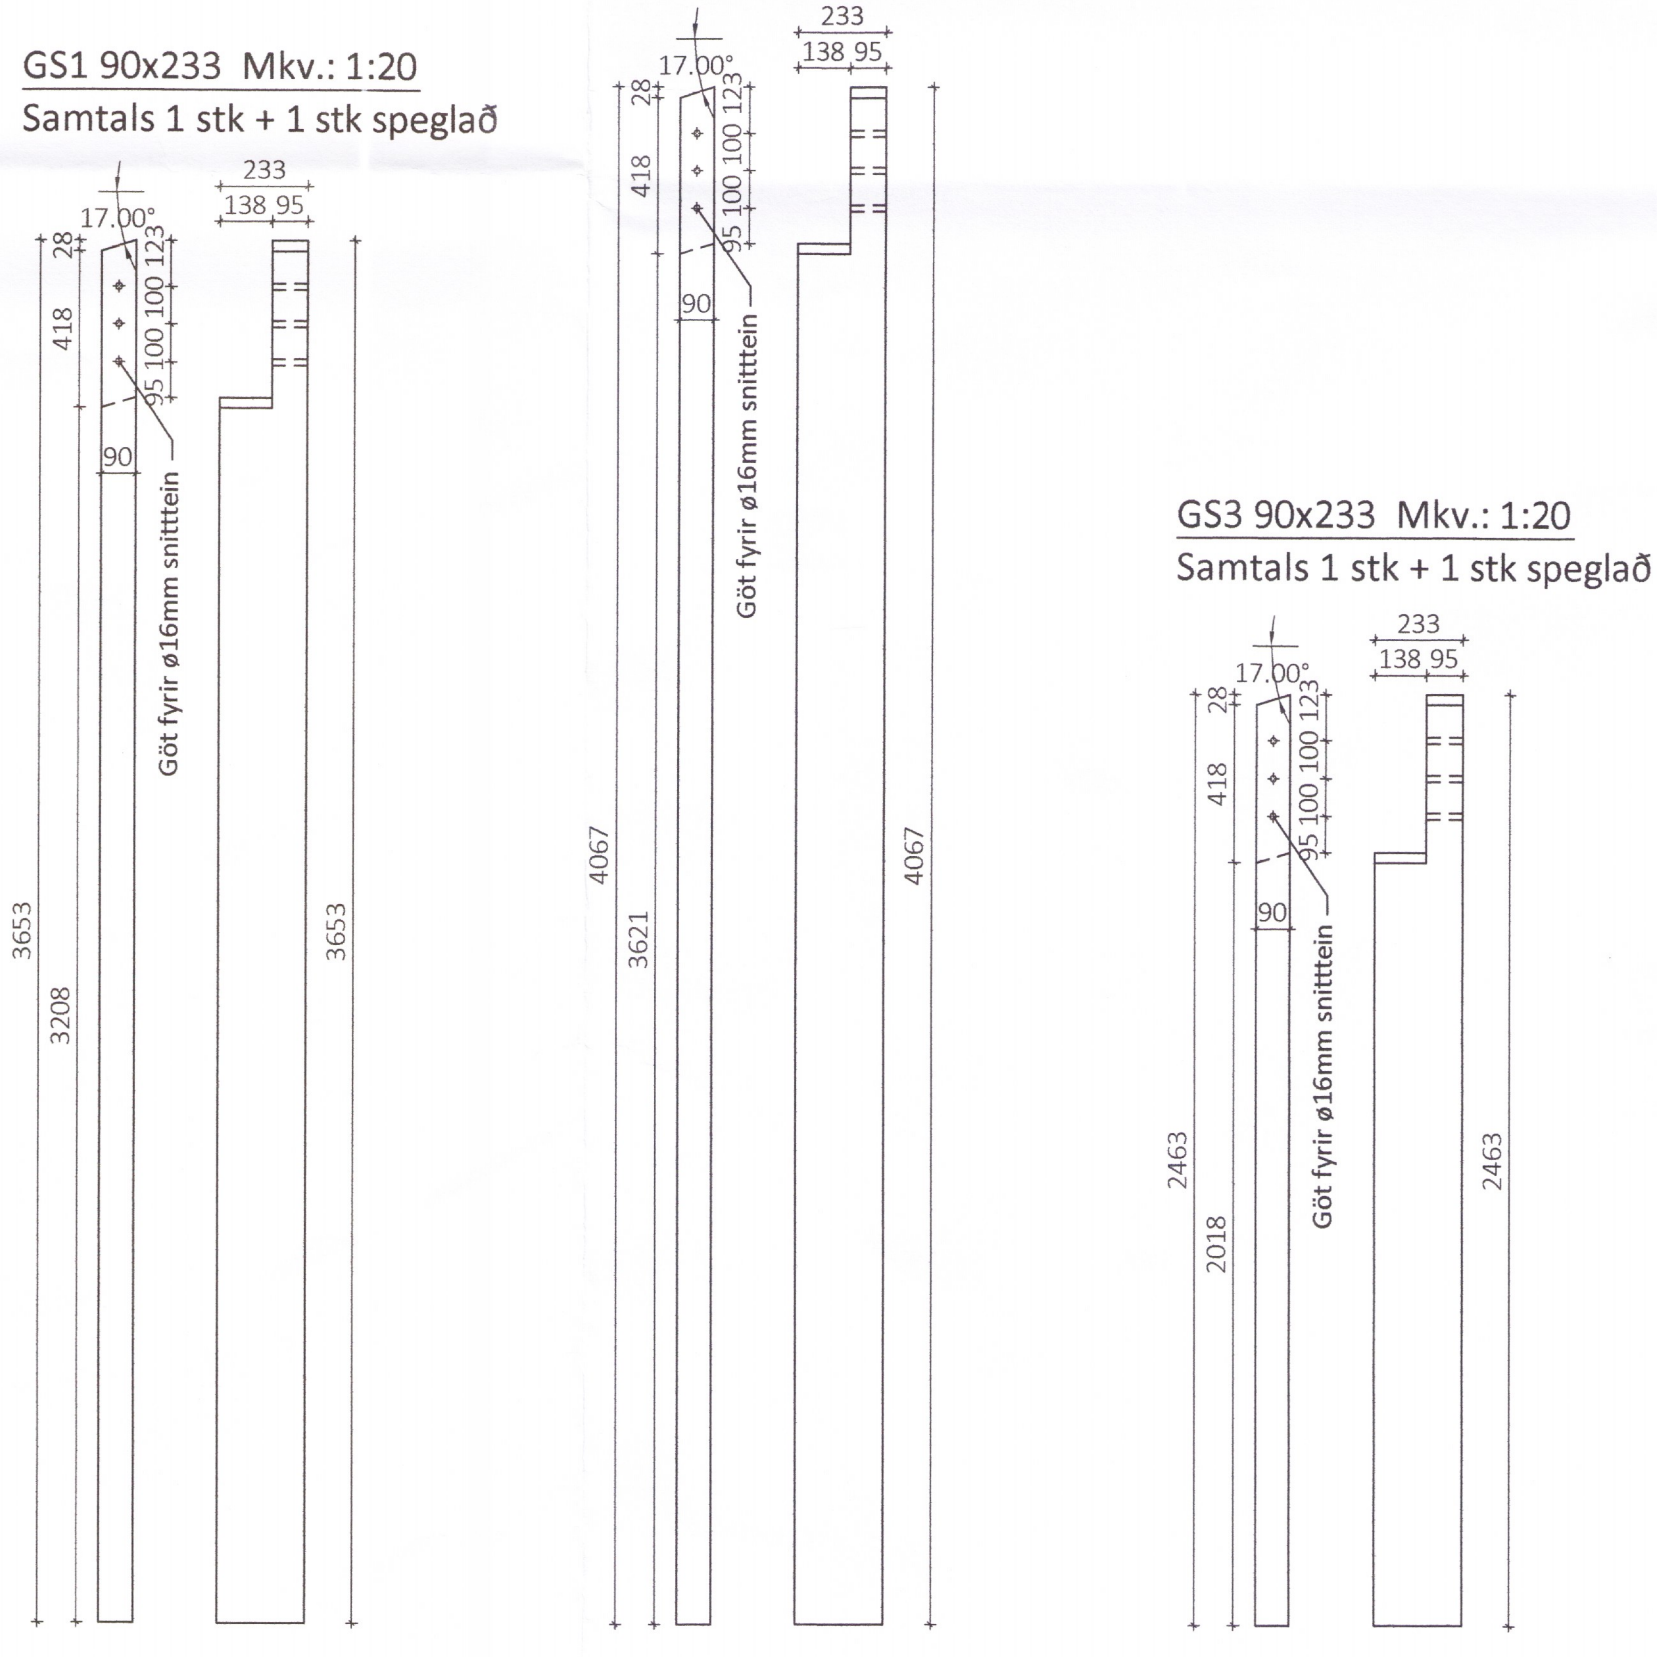

ÖLL AFNOT OG AFRITUN TEIKNINGAR AD HLUTA EDA Í HEILD ER HÁÐ SKRIFLEGU LEYFI LÍMTRÉ VÍRNET EHF.

Númer	Dags.	Skýring breytingar	Br. af
		MKV. 1:20	DAGS. 9.8.2016
Byggingadeild - Vesturvör 29 - 200 Kópavogur kt. 440510-1160 - Sími: 412.5300		VERKNR. DL15 048	ÚTGÁFA NR. 1
HEITI VERKS: <b>Langastétt 4 - Sólheimum</b>		TEIKN. GS	REIKN. GS
HEITI TEIKNINGAR Verslun og kaffihús Límtré - framleiðsluteikning		YFIRF. GS YFIRF. GS	NR. TEIKNINGAR <b>384</b>
HEITI HÖNNUÐAR Bjarni Ingibergsson byggingatæknifræðingur B.Sc. kt. 030861-2729 - bjarni@limtrevirnet.is		DAGS. ARITUNAR <i>29.9.2016</i>	DAGS. ARITUNAR <i>29.9.16</i>
HEITI HÖNNUÐAR ÁRITUN SAMRÆM. HÖNNUÐAR <i>Árni Þorsteinsson</i>		301 - Sólheimar verslun.DWG	

938