



NÚVERANDI
VEITINGASALUR

ÚTLIT SUÐAUSTUR

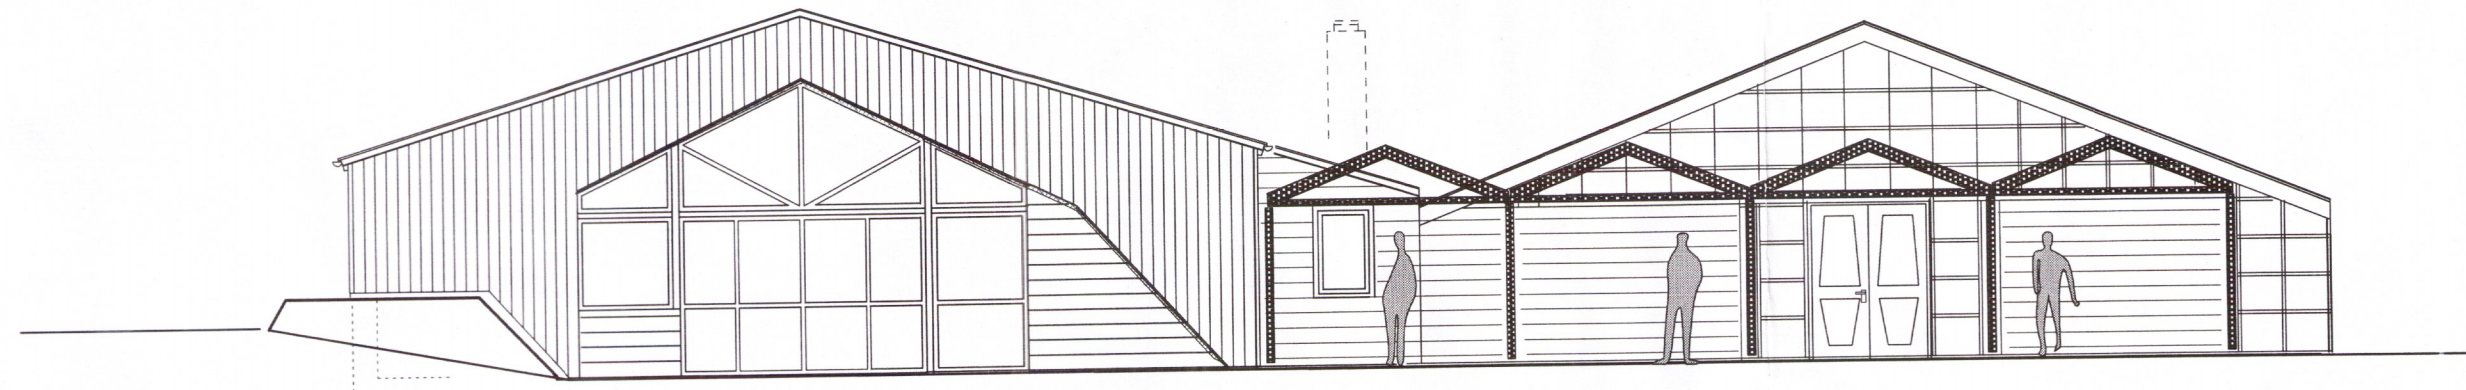


NÝBYGGING


ÚTLIT NORÐVESTUR

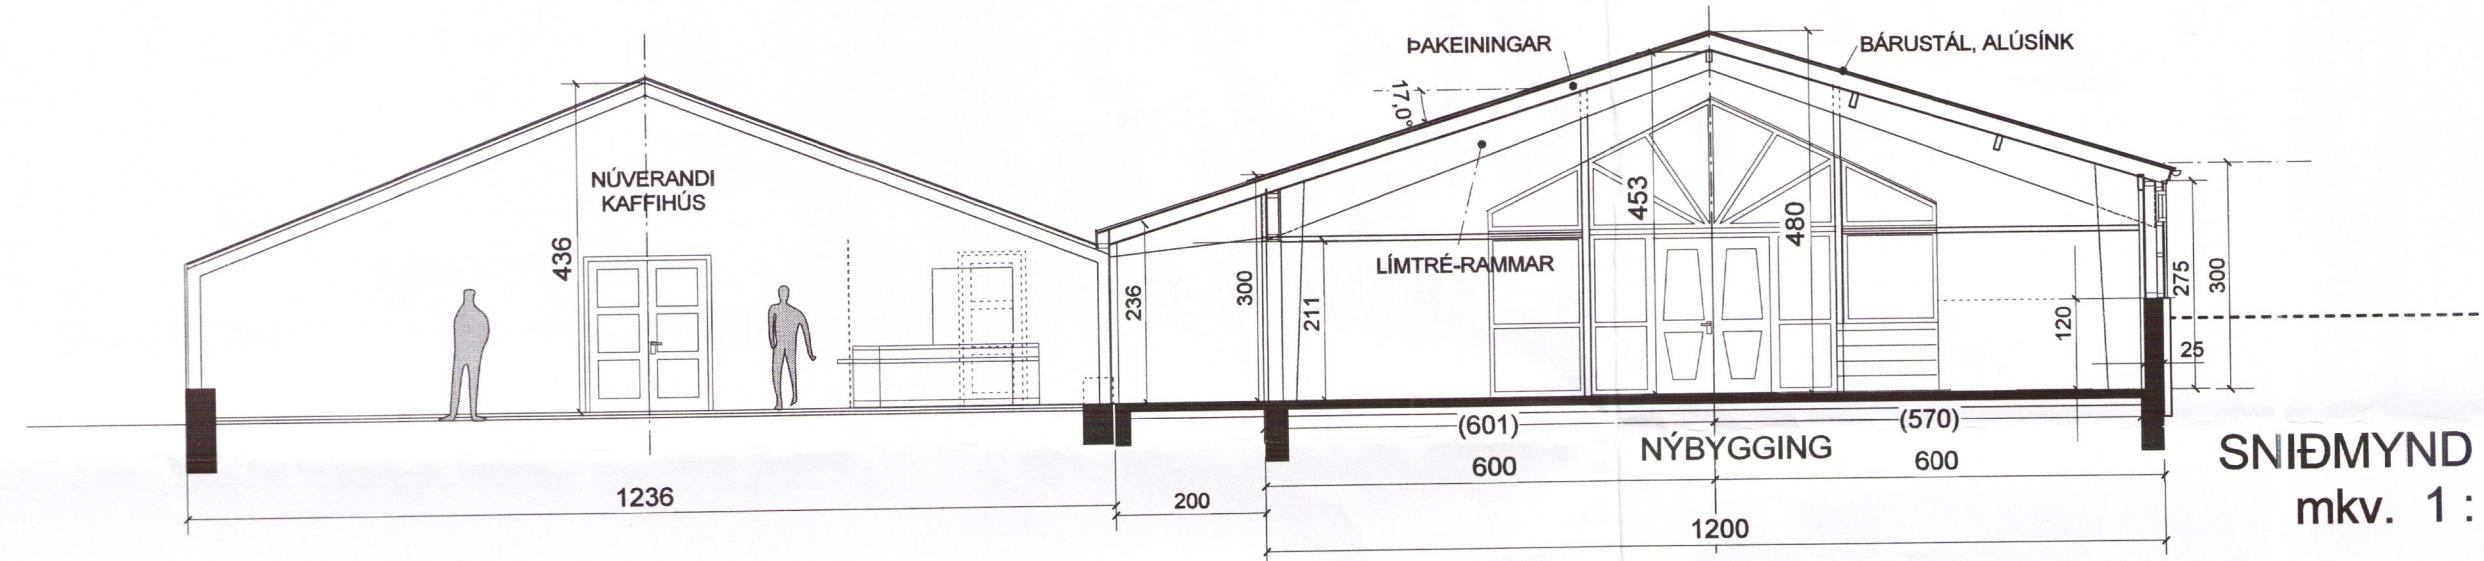

SNIDMYND A - A
mkv. 1 : 200

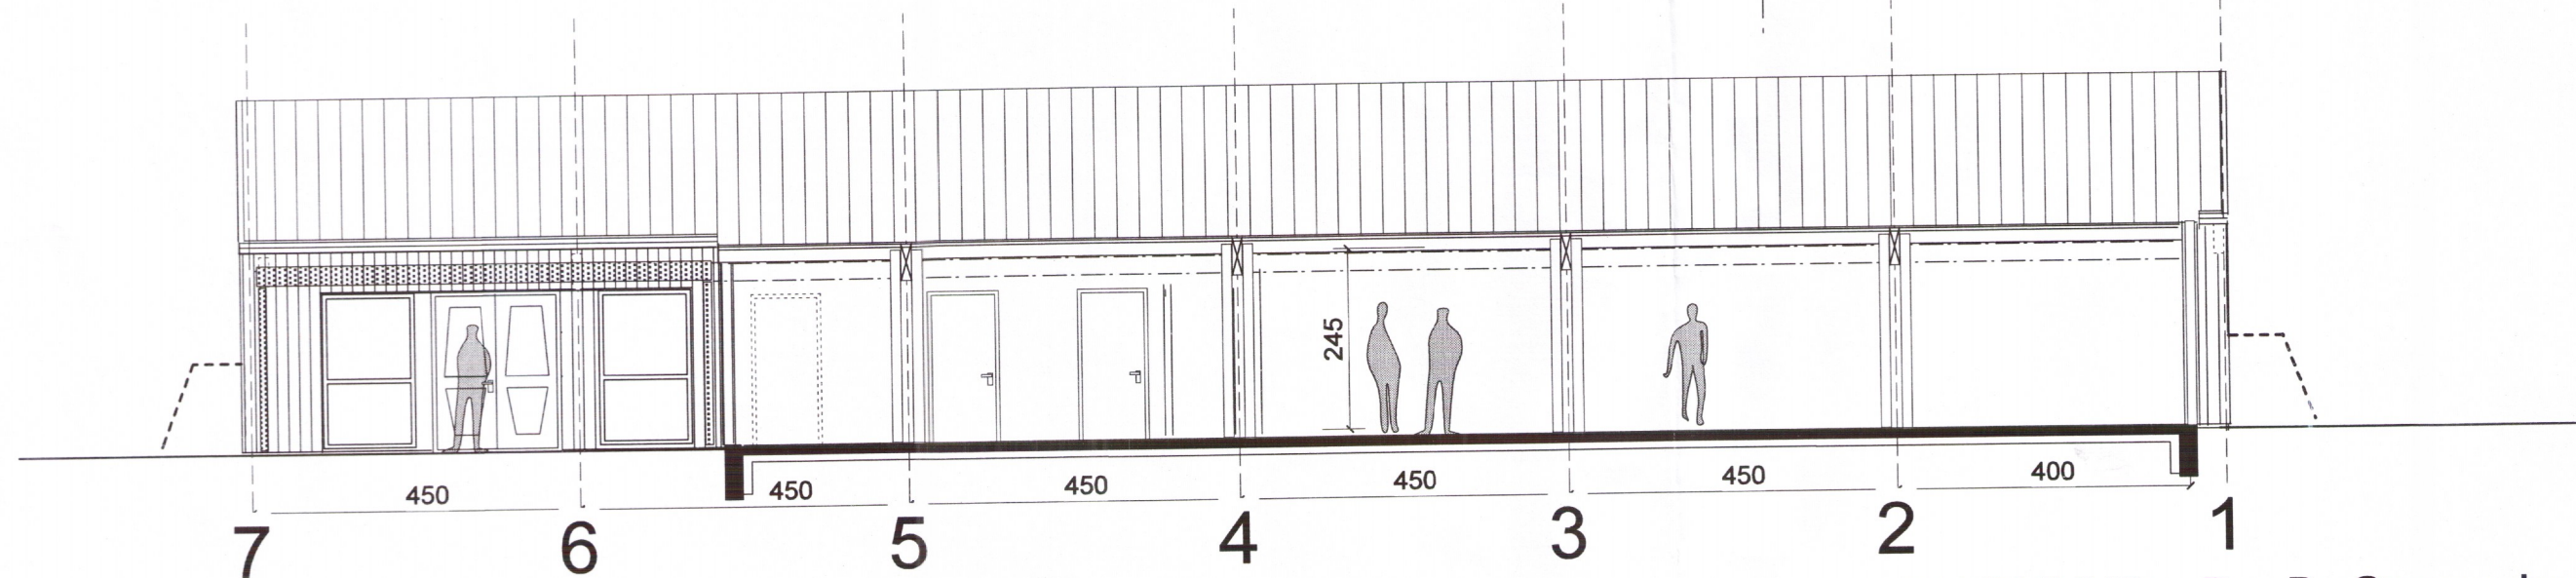

SNIDMYND B - B Græna kannan -
Verslunin Vala

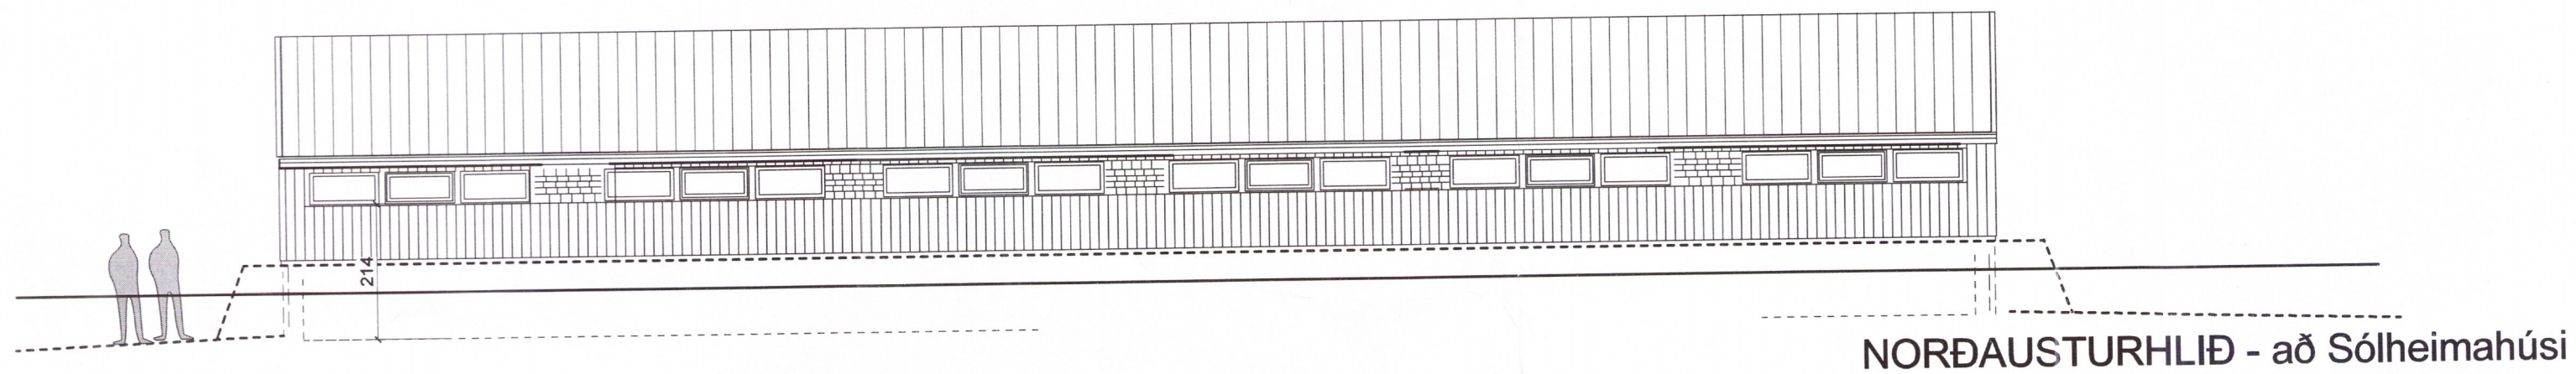

NORÐAUSTURHLIÐ - að Sólheimahúsi



ÚTGÁFA	TEIKNAD	SAMÞYKKT	DAGS
BREYTINGAR			
A. Ýmsar lagfæringar	ÁF		14.10. 2015
B. Ýmsar lagfæringar	ÁF		14.01. 2016
C. Ýmsar lagfæringar	ÁF		20.06. 2016
D. Eldra húsi breytt	ÁF		20.06. 2016

ASK Arkitektar
Geirsgötu 9
101 Reykjavík
Sími 515 0300
Fax 515 0319
www.ask.is

Arni Fr.
Arni Fr. 271049 2699 arni@ask.is



LANGASTÉTT 4 - verslun og kaffihús
Sólheimum í Grímsnesi

Aðaltekning	MKV. í A2
SNID OG ÚTLIT	1:100@A2
	TEIKNAD áf
	DAGS 29.09.2015
VERK NR. 1166	ÚTGÁFA D.
NÚMÉR TEIKNINGAR 10-02	