
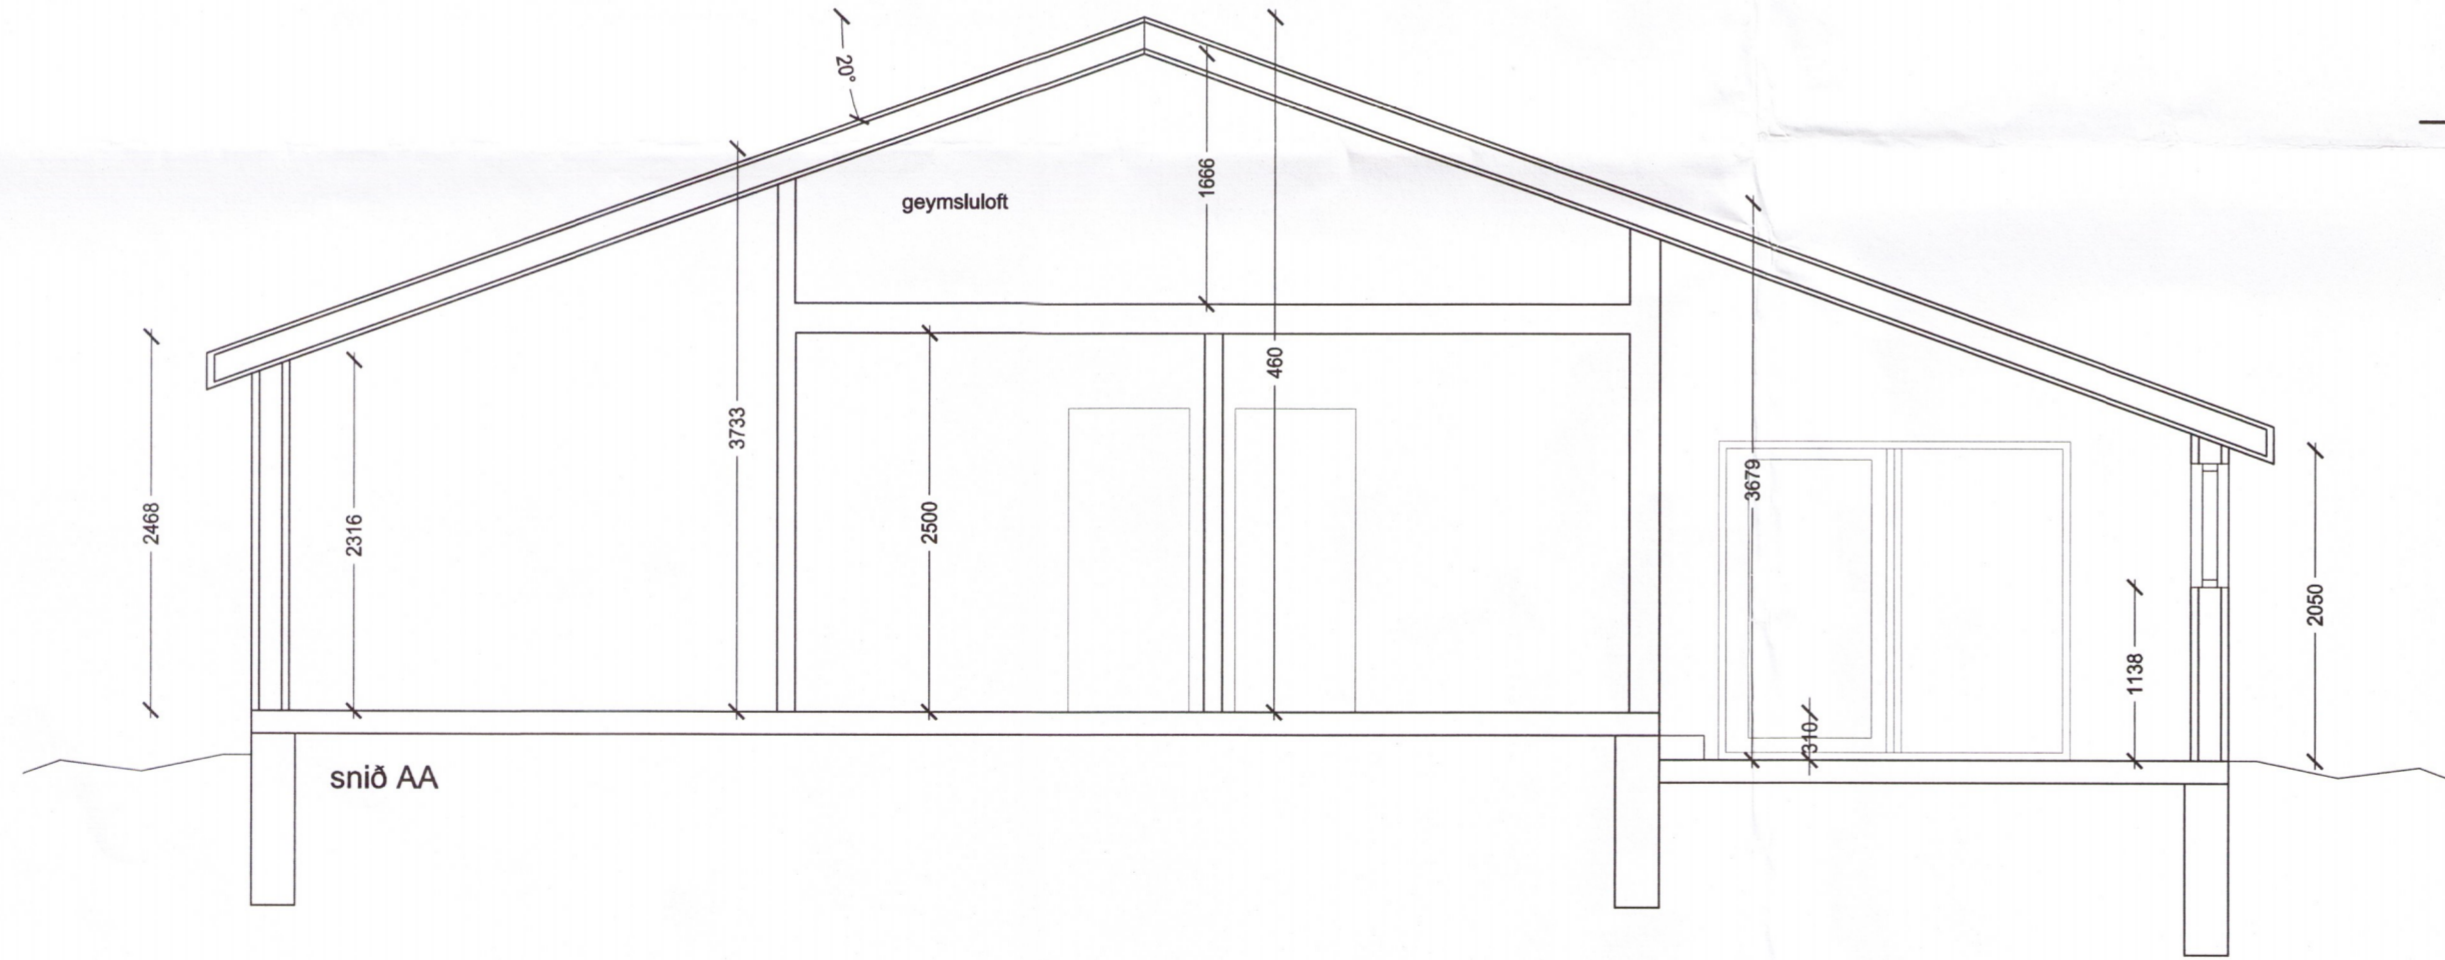
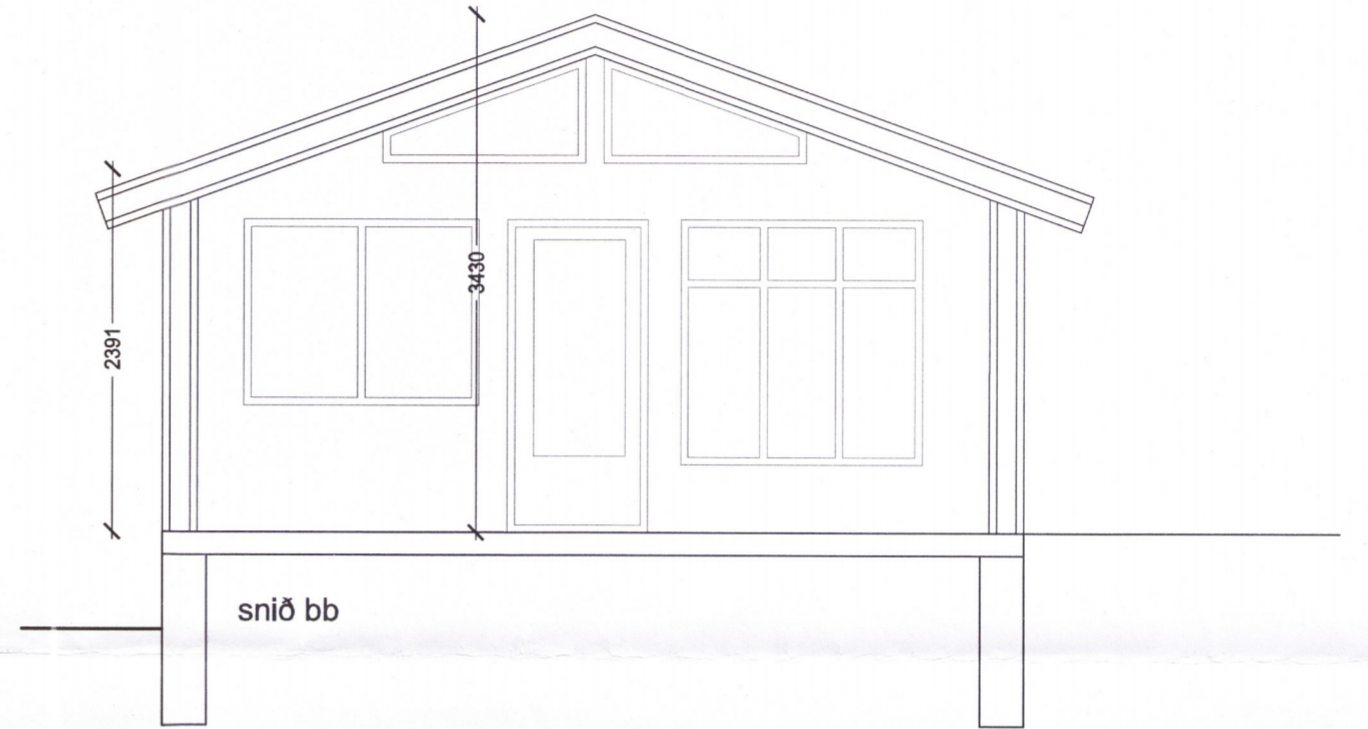


Skipulags- og byggingarfulltrúi Uppsveita bs.
 Yfirfarið
 29. sep. 2016
Hilma Bjarnadóttir
 Byggingarfulltrúi

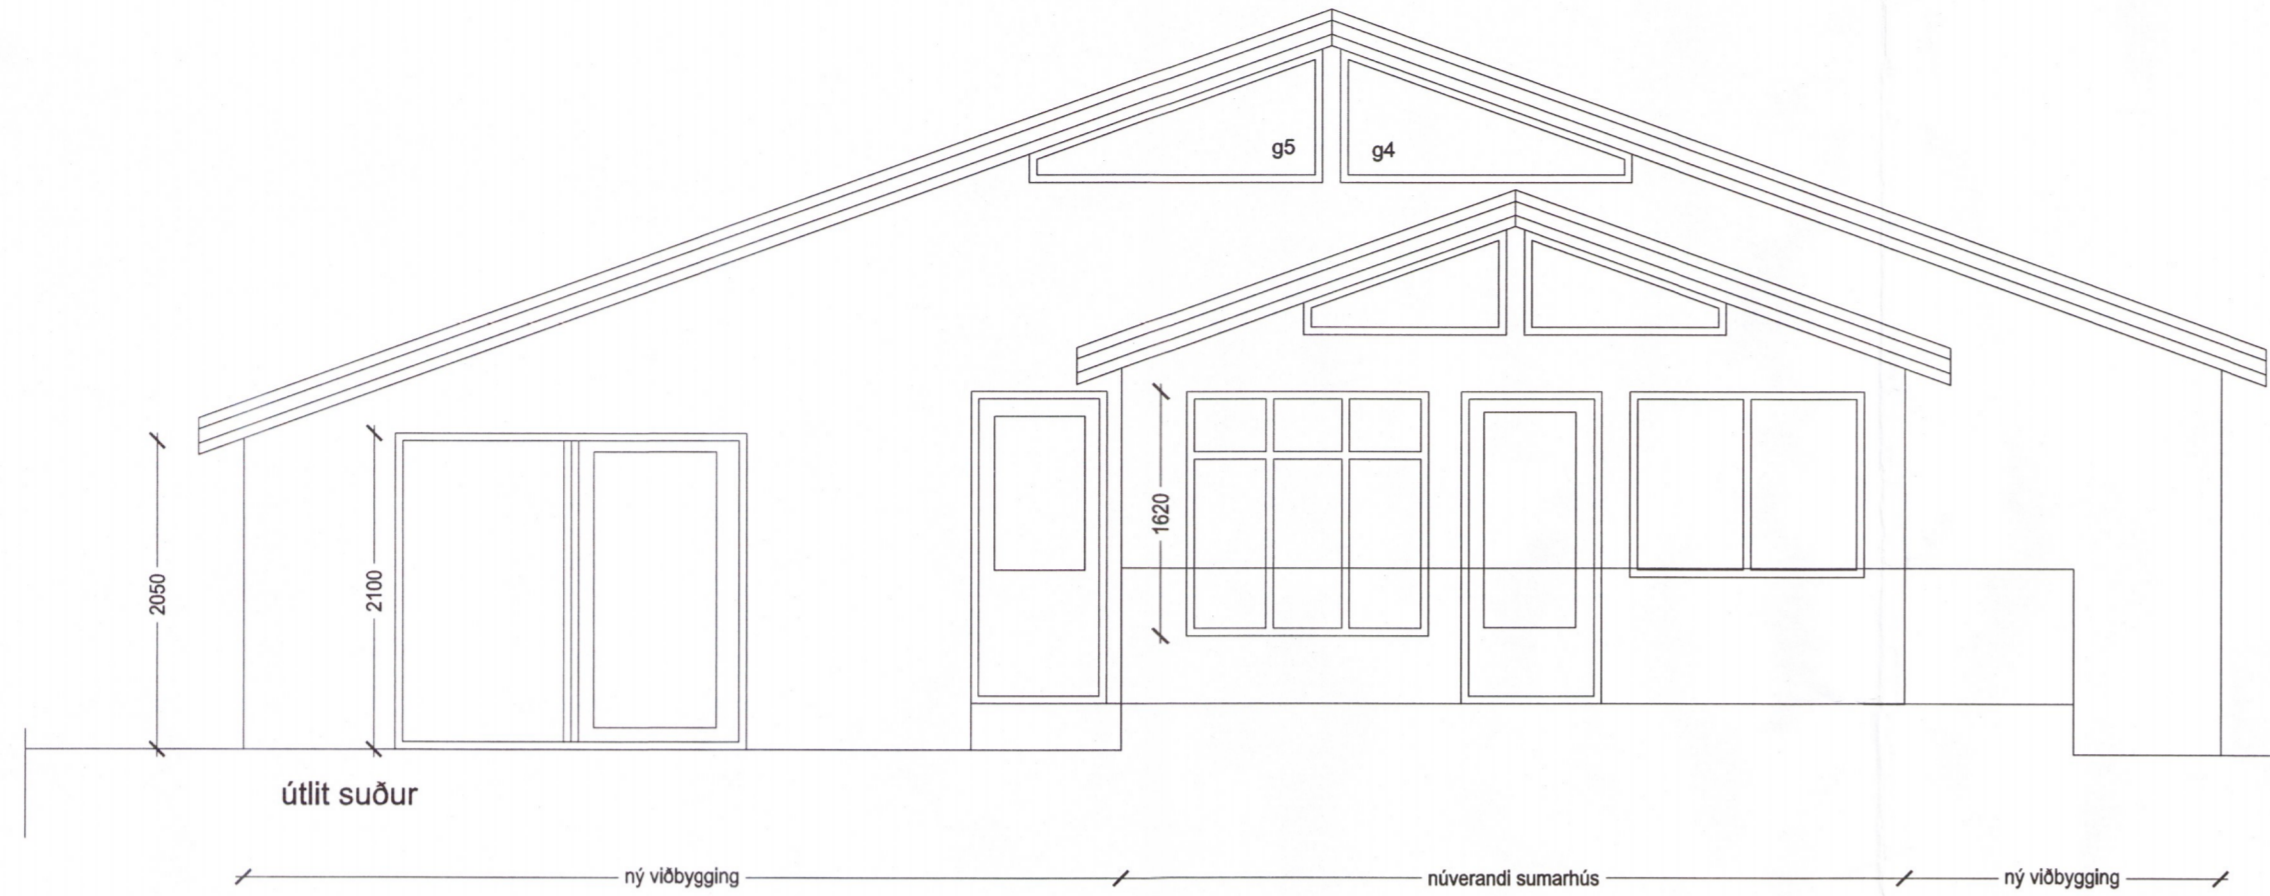

Hildur Bjarnadóttir, arkitekt
 20.03.62-6409
 Hofteigur 20, sími 899 0415
 netfang. hildurb@mmedia.is

halkelshólar lóð 65

verkteikningar

mkv.1/50 dags. 12.05.16 tr.

Öll mál staðfærast áður en framkvæmdir hefjast,
 ósamræmi í teikningum tilkynnast arkitekt strax,
 öll vafaatriði skal bera undir arkitekt.

Hilma Bjarnadóttir
 9313