



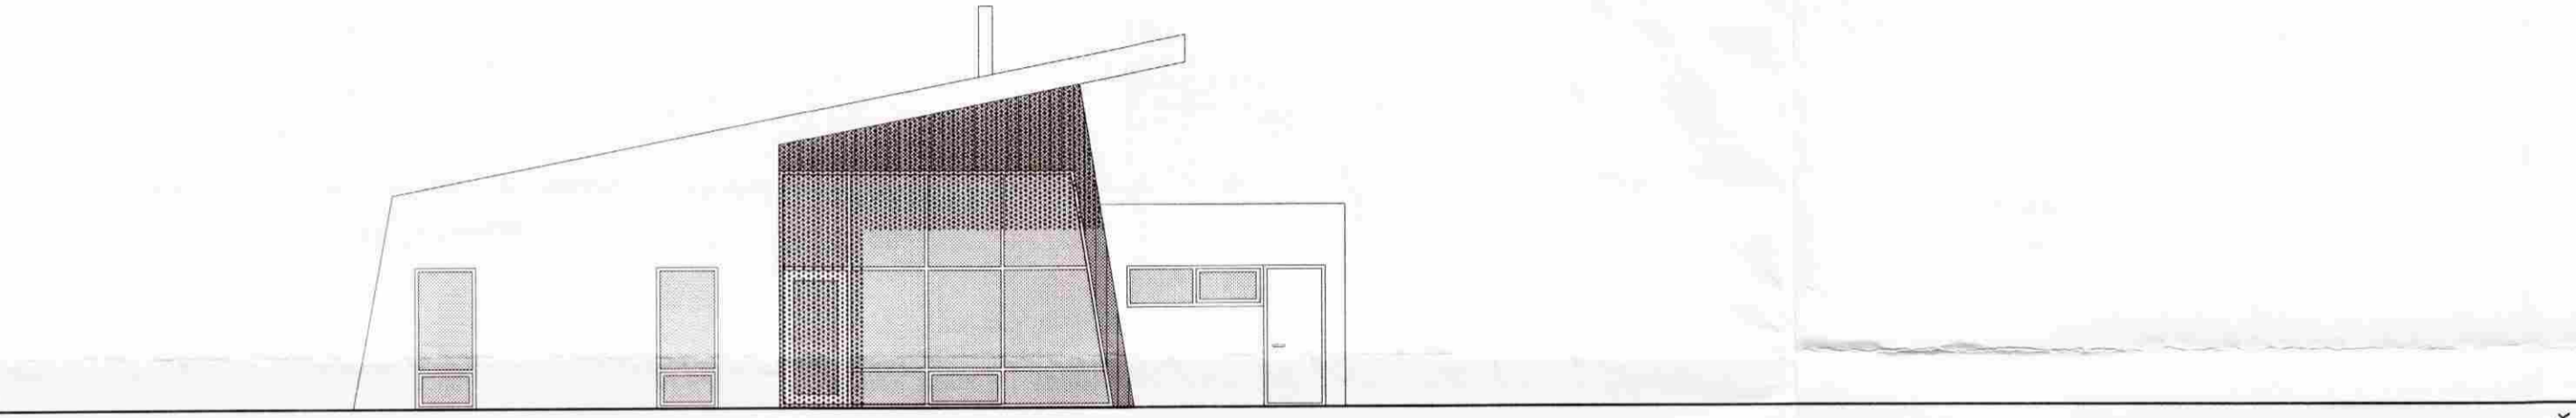

lóbarmörk
ÚTLIT
 mkv. 1:100

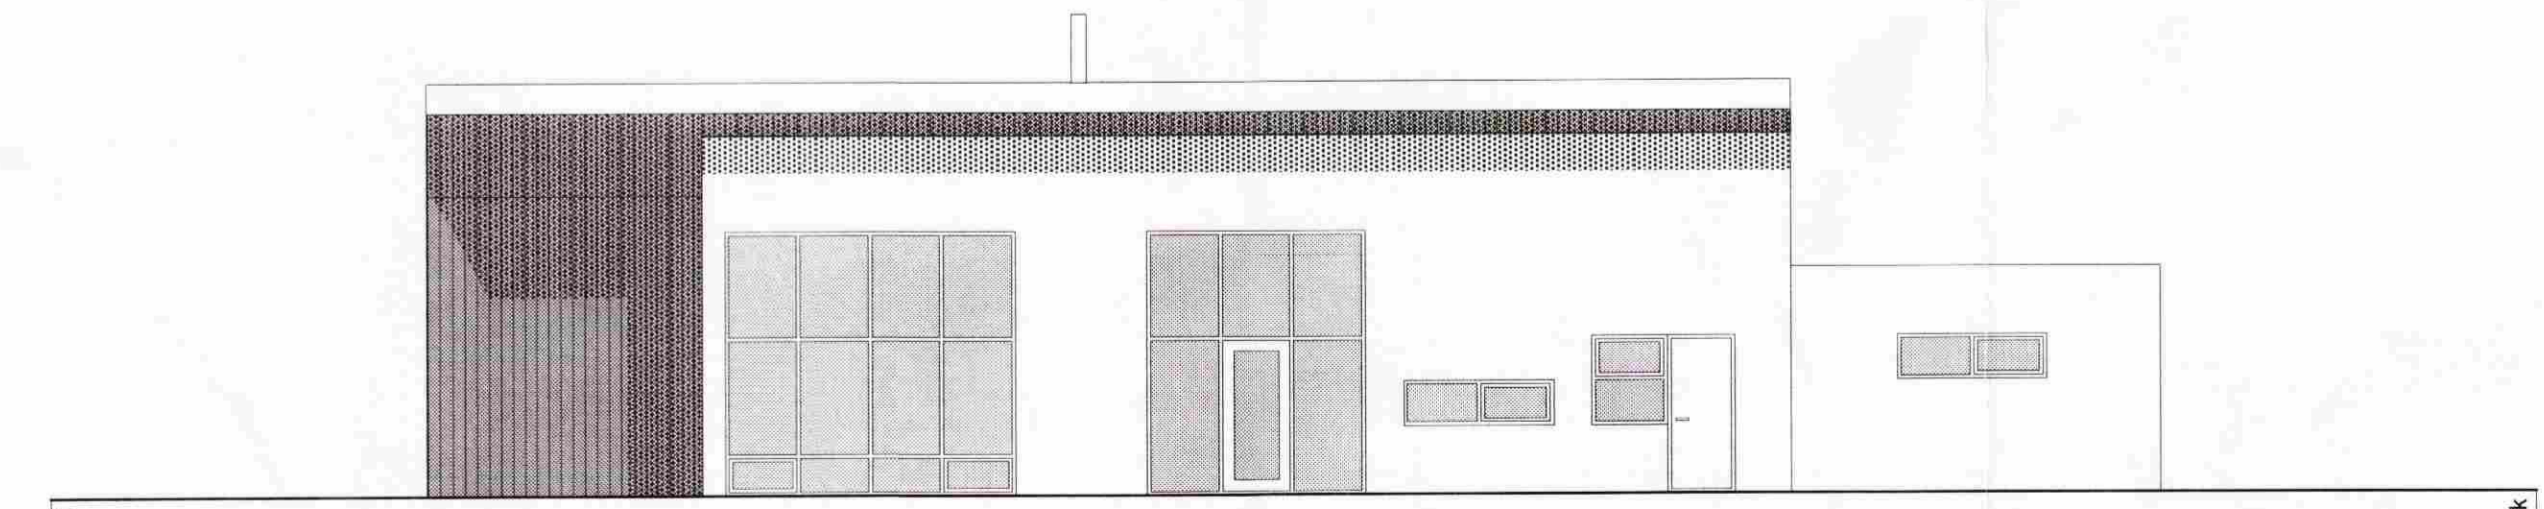

lóbarmörk
ÚTLIT
 mkv. 1:100



lóbarmörk
ÚTLIT
 mkv. 1:100

Samþykkt
 19 JULÍ 2005
Hilma Einarsson
 Byggingarfulltrúi uppsveita Árnessýslu

Landnúmer: 201-986
 Staðgreinir: 2700-0220

Breyting	Dagsetning	Skýring

BRAUTARHOLT 22
 Skeiða og Gnúpverjahreppi

Nýbygging

ARKITEKTATEIKNING

Breyt.: **A** Teikn.nr.: **A.01.03**

ÚTLIT	Útgáfud:	Mkv.:
	14.07.2005	1:100
	Verknr:	Teikn.:
	teo.412	eó
	Yfir.:	eó

arkiteo
 arkitektúr og ráðgjöf

Bollholt 8,
 105 Reykjavík
 t. 534 3699
 f. 534 3699
 þsm. 6 99 36 99
 mt.arkiteo@arkiteo.is
 www.arkiteo.is

Einar Ólafsson, arkitekt kt. 010562-3419
Einar Ólafsson