



Samþykkt

20 APR. 2006


Hilmi Gunnarsson
Byggingarfulltrúi uppsveita Árnessýslu

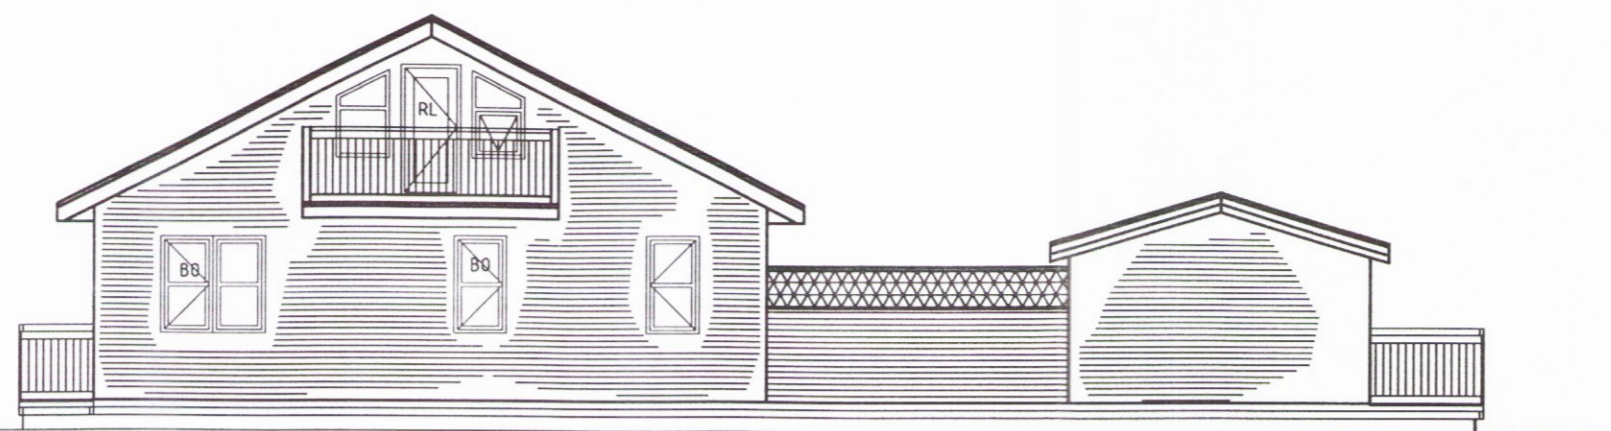


Útlit norður
1:100

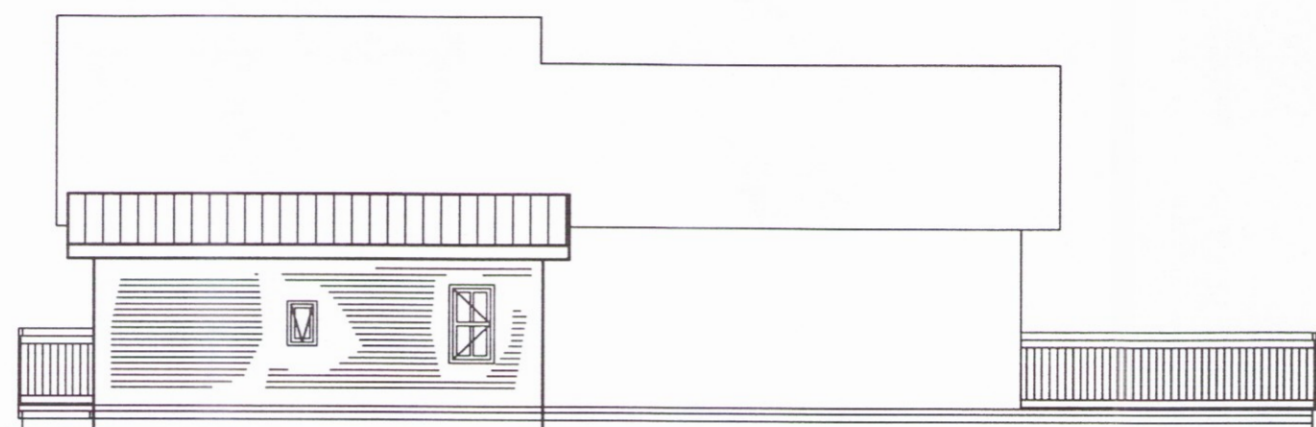

Útlit vestur
1:500

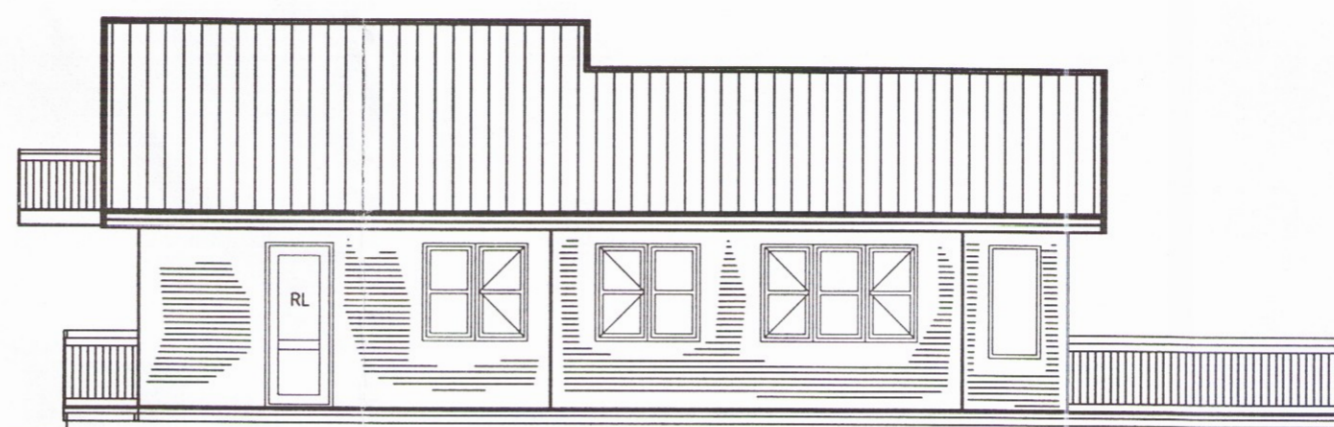


Útlit vestur
1:500

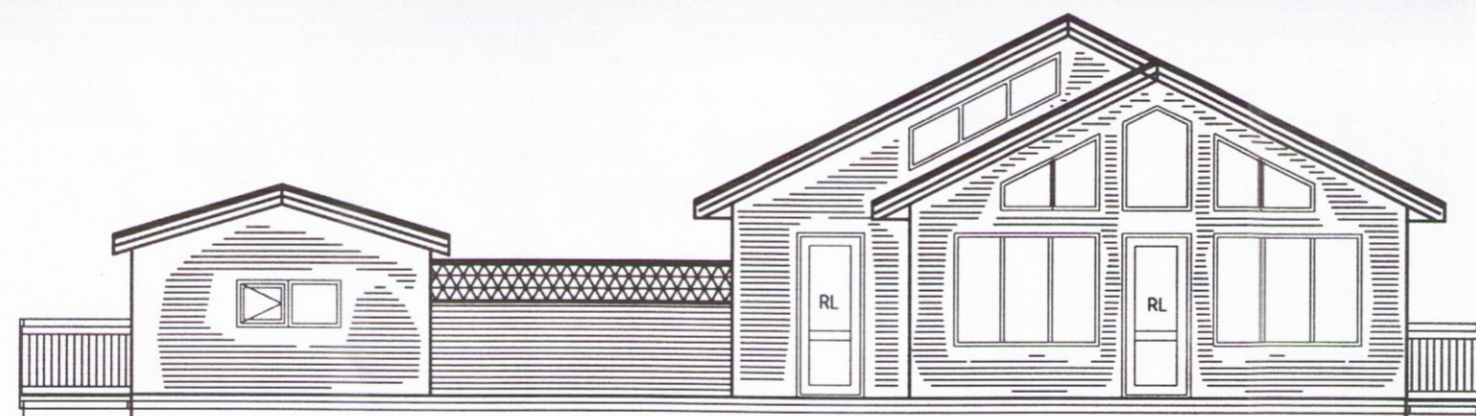

Útlit suður
1:100



Útlit vestur
1:100

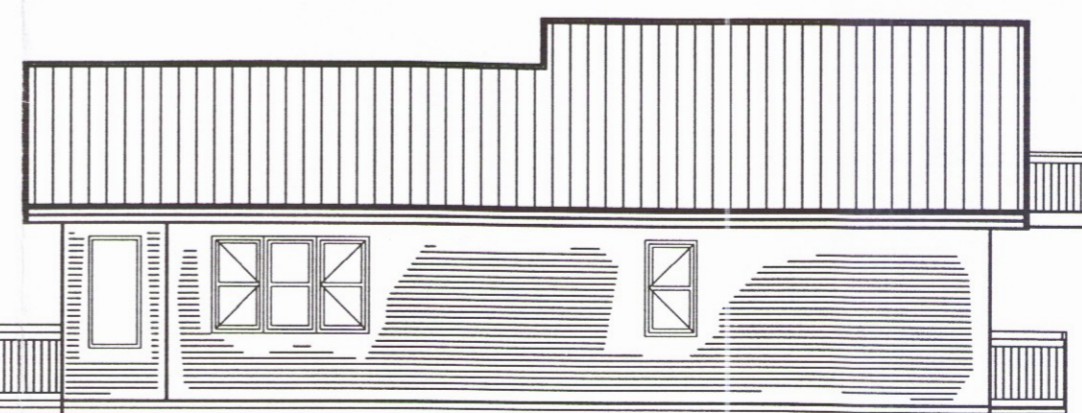

Útlit vestur
1:100

BREYTINGAR

NR.	DAGS.	BREYTING	Sp.

K.J. HÖNNUN EHF

460902-2150

TEL: 554-3232

TEL: 899-3234

E-MAIL: kjhonnun@visir.is

HÖNNUN - SKIPULAG - RÁÐGJÖF

KJARTAN RAFNSSON FII/IDSA

270365-3539

JÓN M. HALLDÓRSSON BYGGINGAFR.

091162-3509

SAMÞYKKT

VERK

TJÖRN LÓÐ 53
Í LANDI TJARNAR

TEIKNING

FRÍSTUNDAHÚS
ÚTLIT

KVARÐI

1:100

DAGS.

10.04.2006

TEIKNING NR.

TEIKNAD AF
JMH

10-03