



Norður

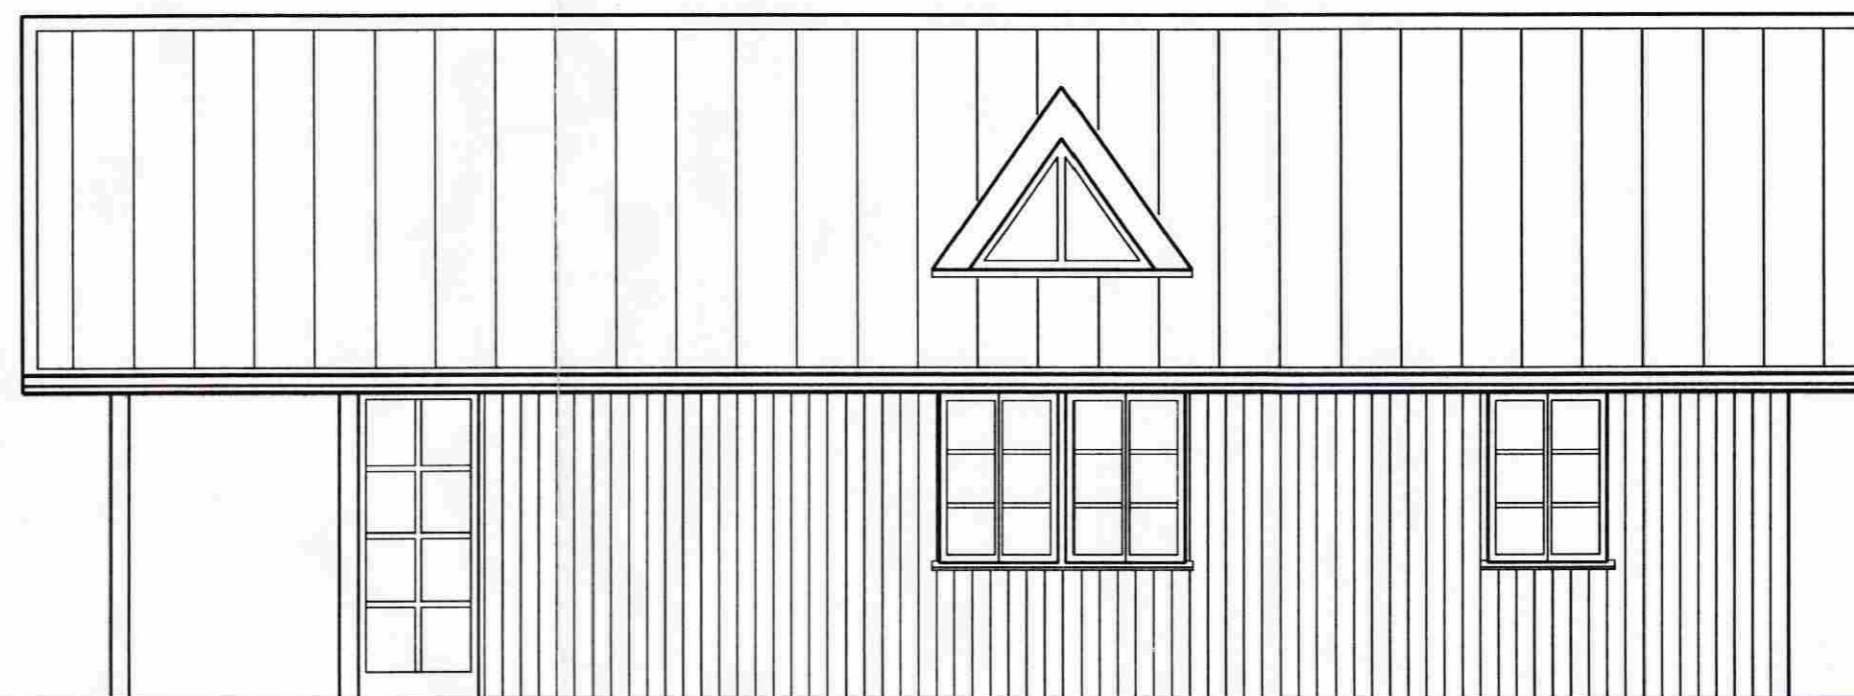

Austur

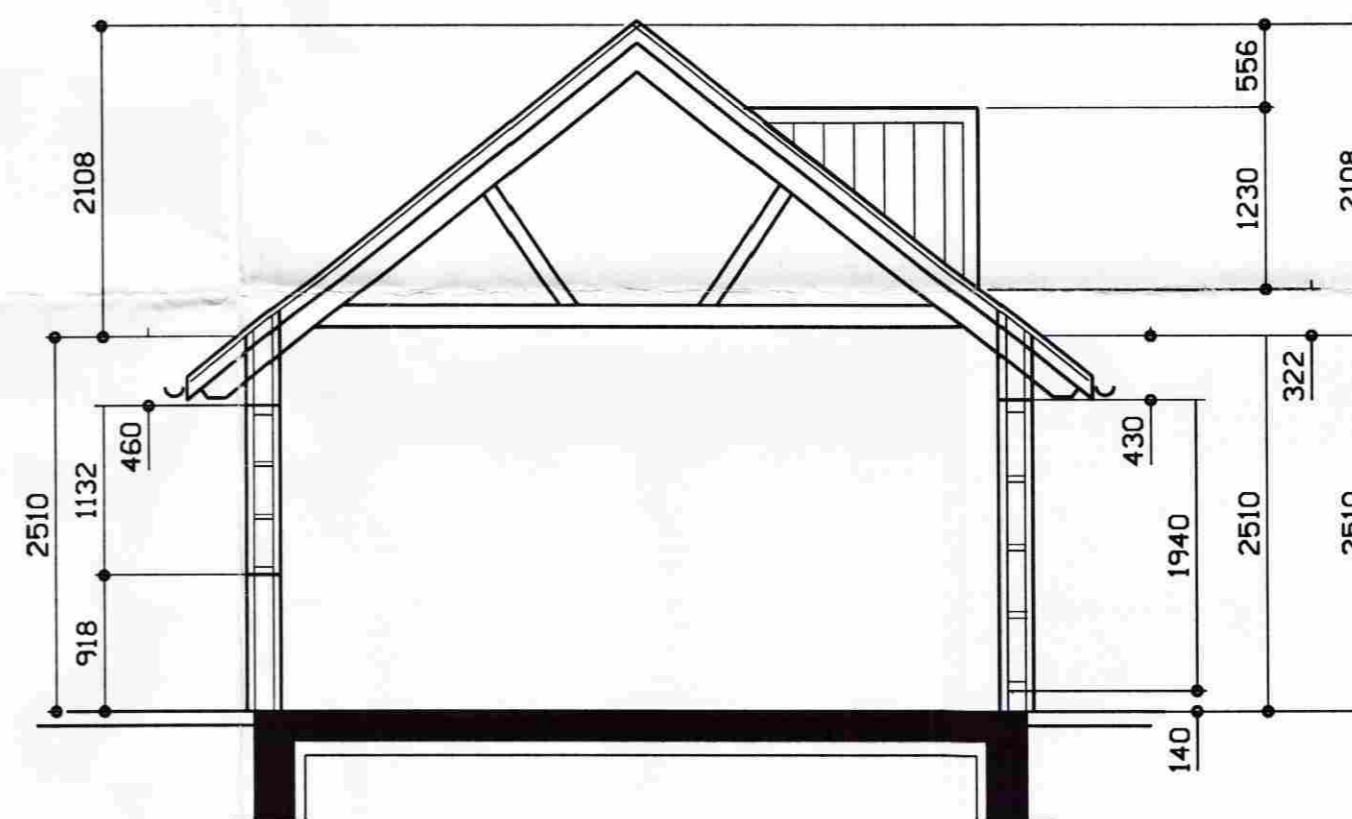

Sníð A-A



Vestur

Sníð C-C



Sudur

Samþykkt
2-8 FEB. 2006
Eyvindur Bragason
Byggingarfulltrúi uppsveita Árnessýslu

breytt
dags. 05.05.2005

AN2 Arkitektar

Teiknistofa Nethyl 2
Eyjólfr Bragason arkitekt fal

Sími: 8874555, Fax: 8874559, e-mail: eyjolfr@netnethil.is, heild: 100253-0380
ISM: 6270482

verkhell
Sumarhús
Öndverðarnes I
Grímanes- og Grafningshreppi

Núv.hús

Aðalhús

málsvæði
1:50

verk.nr. 432 1-1 820

teikning nr. 4