




ÚTHORN A-B 1:5

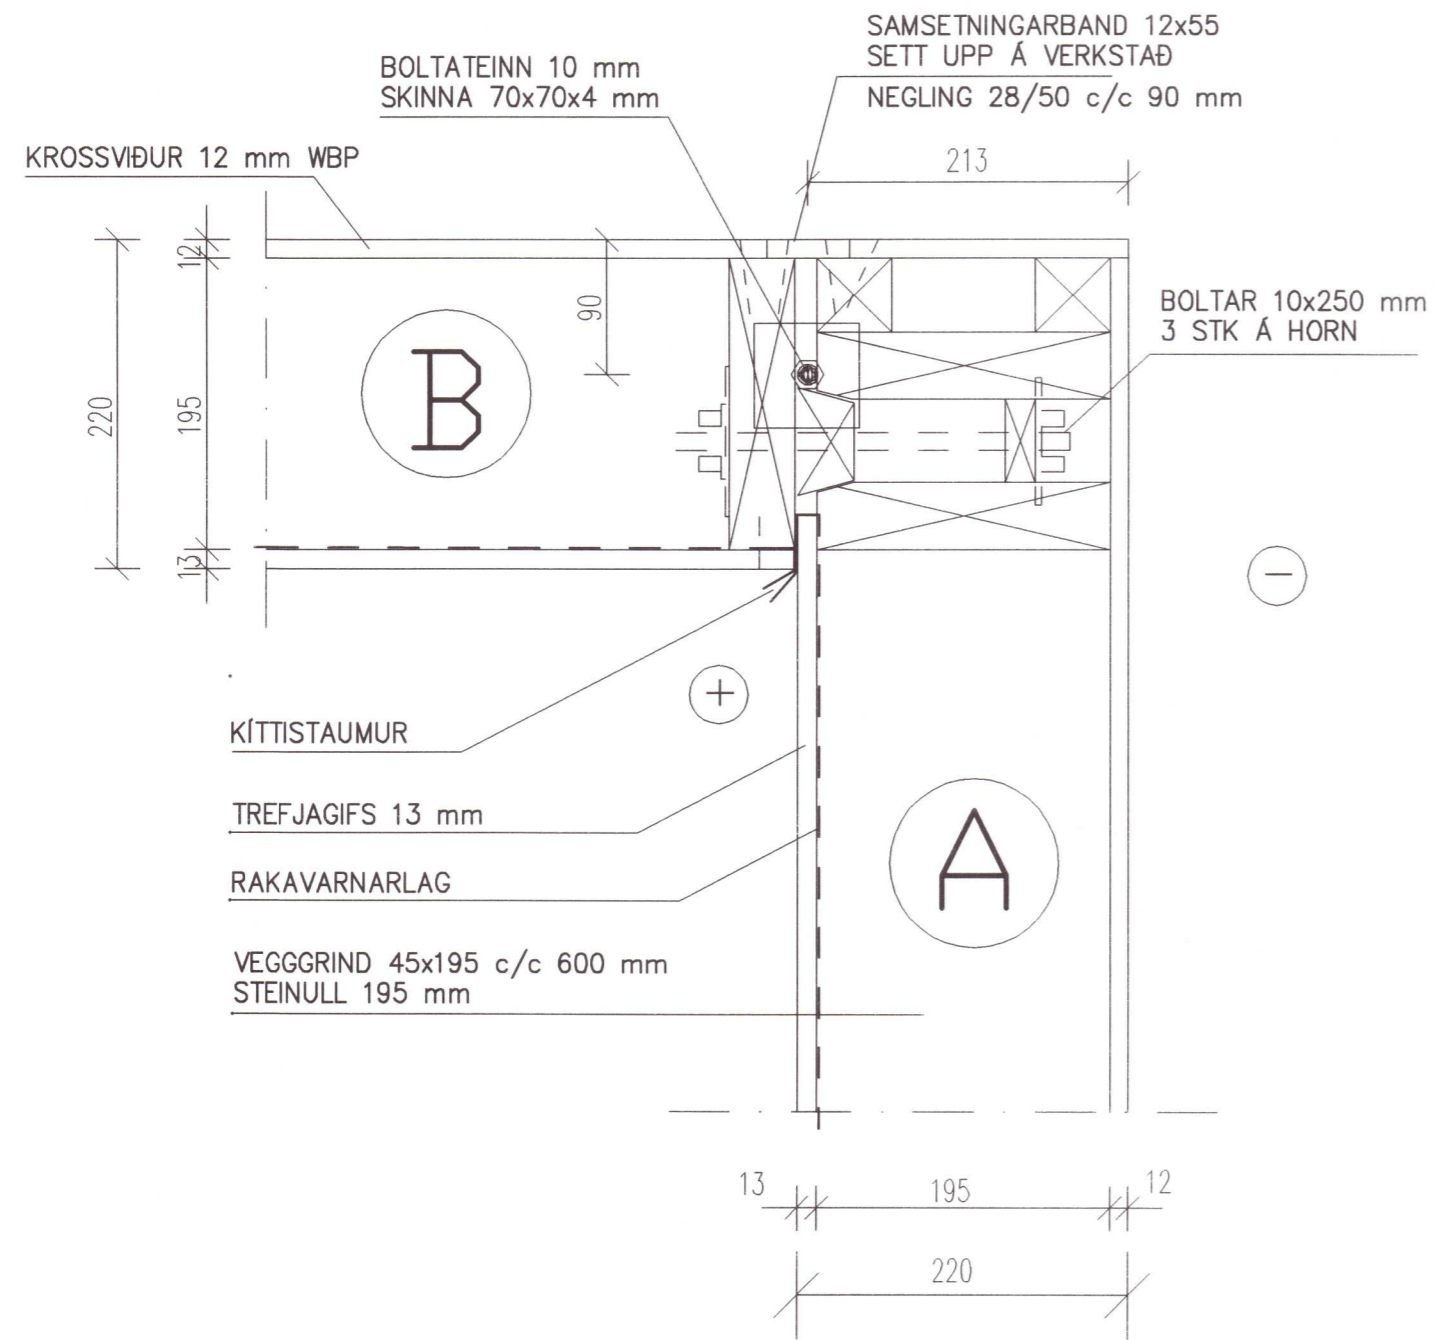

INNERN D-B 1:5

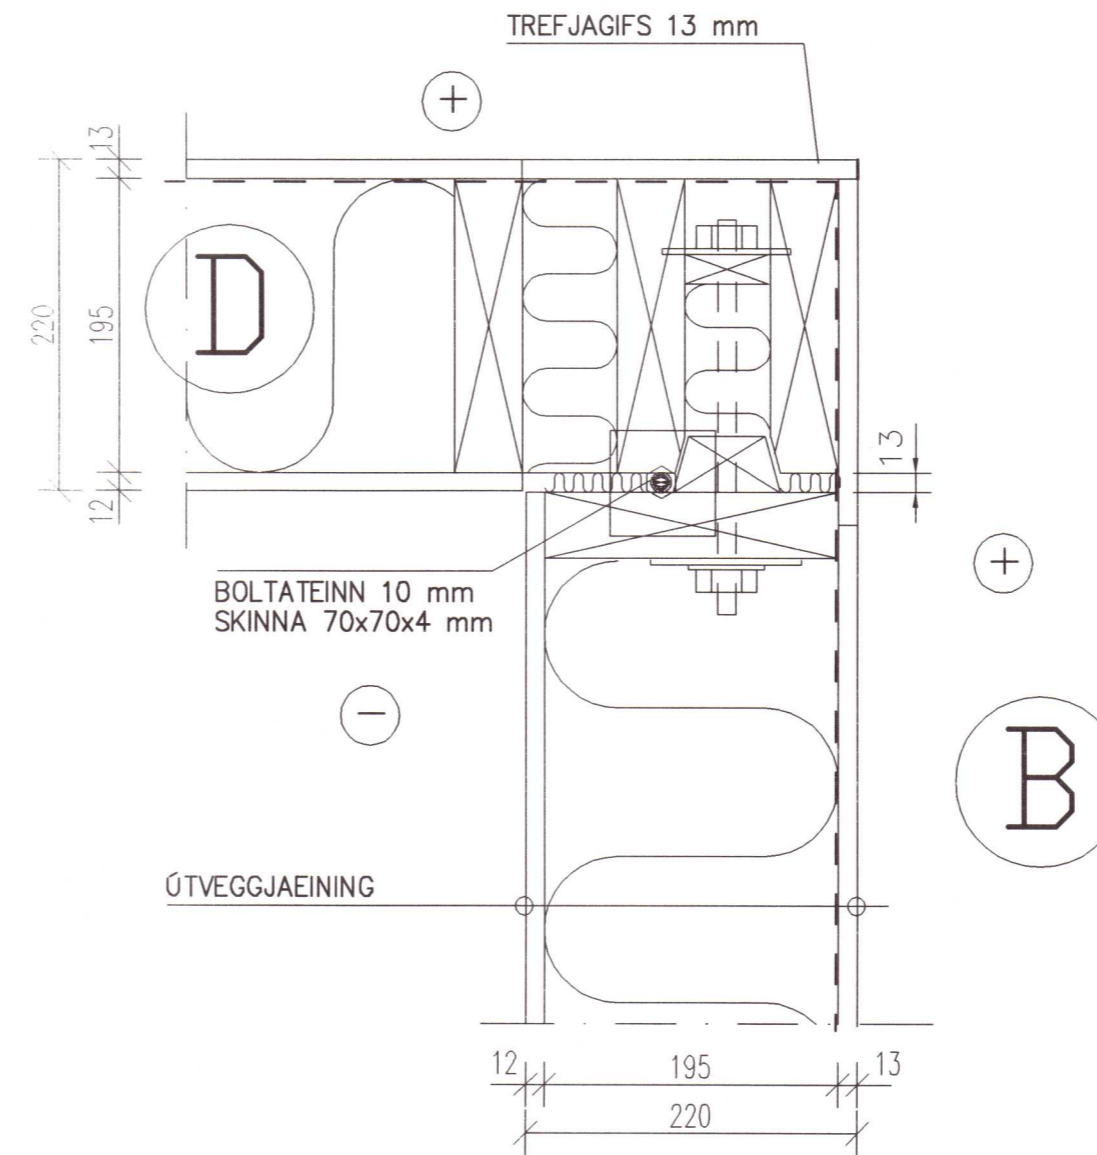

ÚTVEGGJAEINING 1:5 BEIN SAMSKEYTI

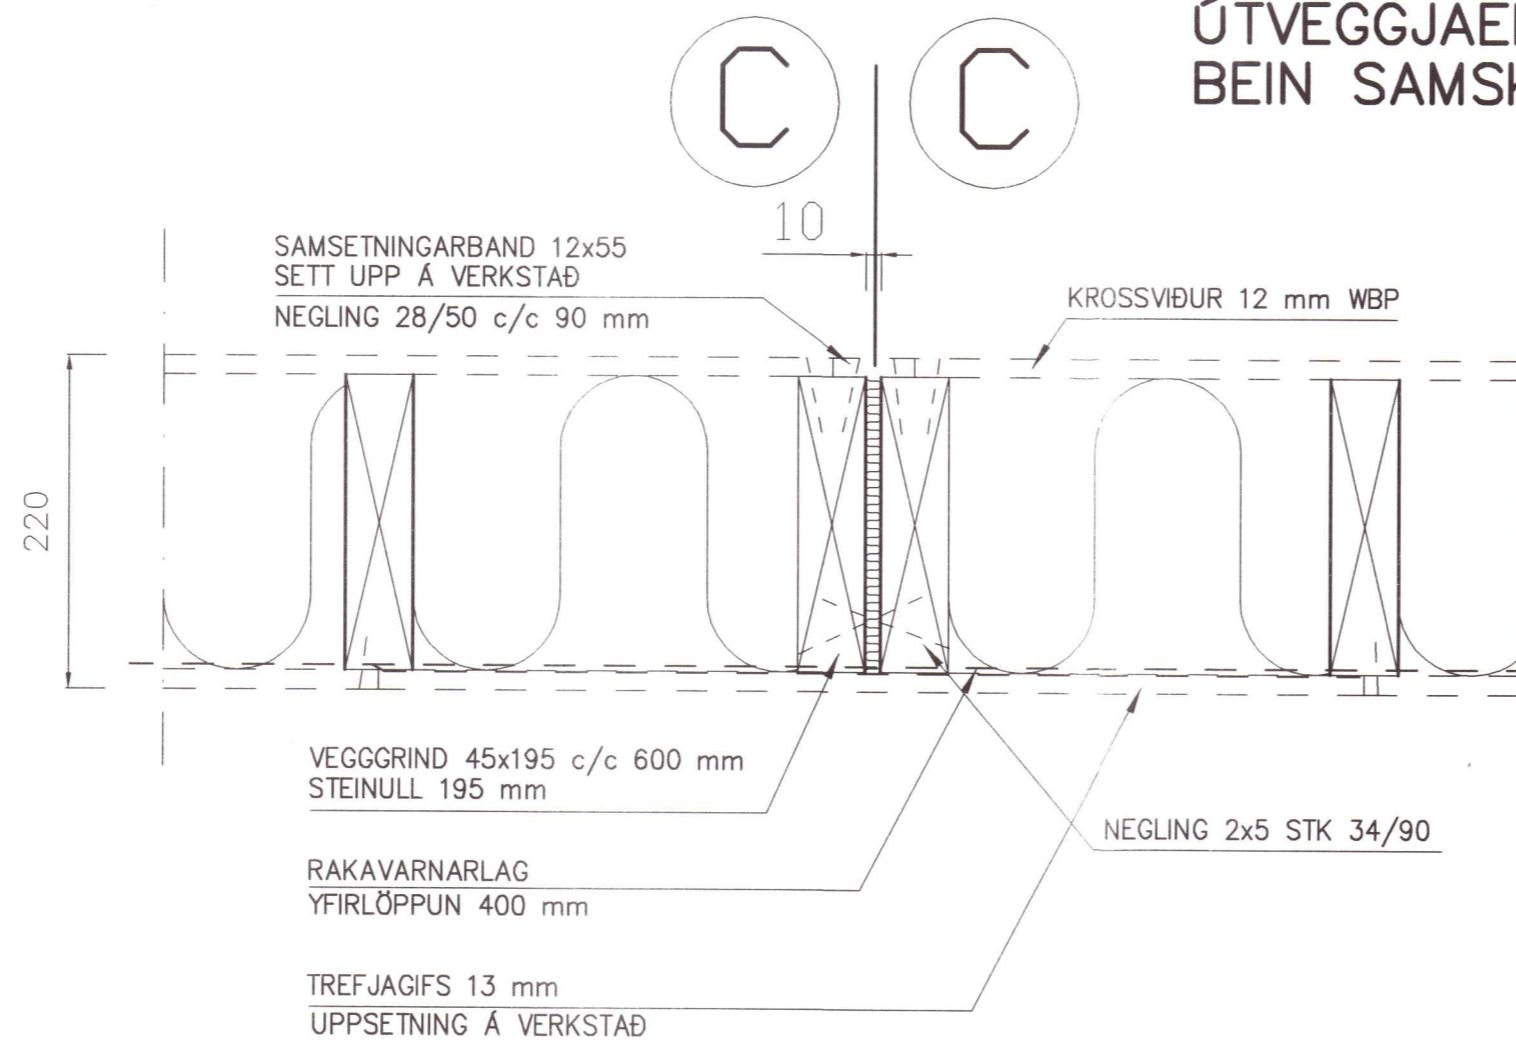

Samþykkt 6-6 2006
 Byggingatúll
 Floahrepps

NR. DAGS. BREYTING

SKÝRINGAR

8/8 '06
 SEMUNDUR EIRIKSSON 261249-2949

BRANDSHÚS 1

GAULVERJABÆJARHREPPUR
 801 SELFOSS



KLÖPP ARKITEKTAR-VERKFRÆÐINGAR EHF
 NETHYL 2E, PÓSTHÓLF 10050, 130 REYKJAVÍK
 Sími 577 2277, 699 7747 - klopp@simnet.is

HEITI TEIKN. BURDARÞÓL
 SAMSETNING VEGGEININGA
 MÆLIKVARDI 1:5 DAGS. JÚLÍ 2006

TEIKNING B 008 VERK V 05-321
 BREYTING YFIRFARID S.E.