



ÚTVEGGUR 1:5
SAMSKEYTI D-B-C

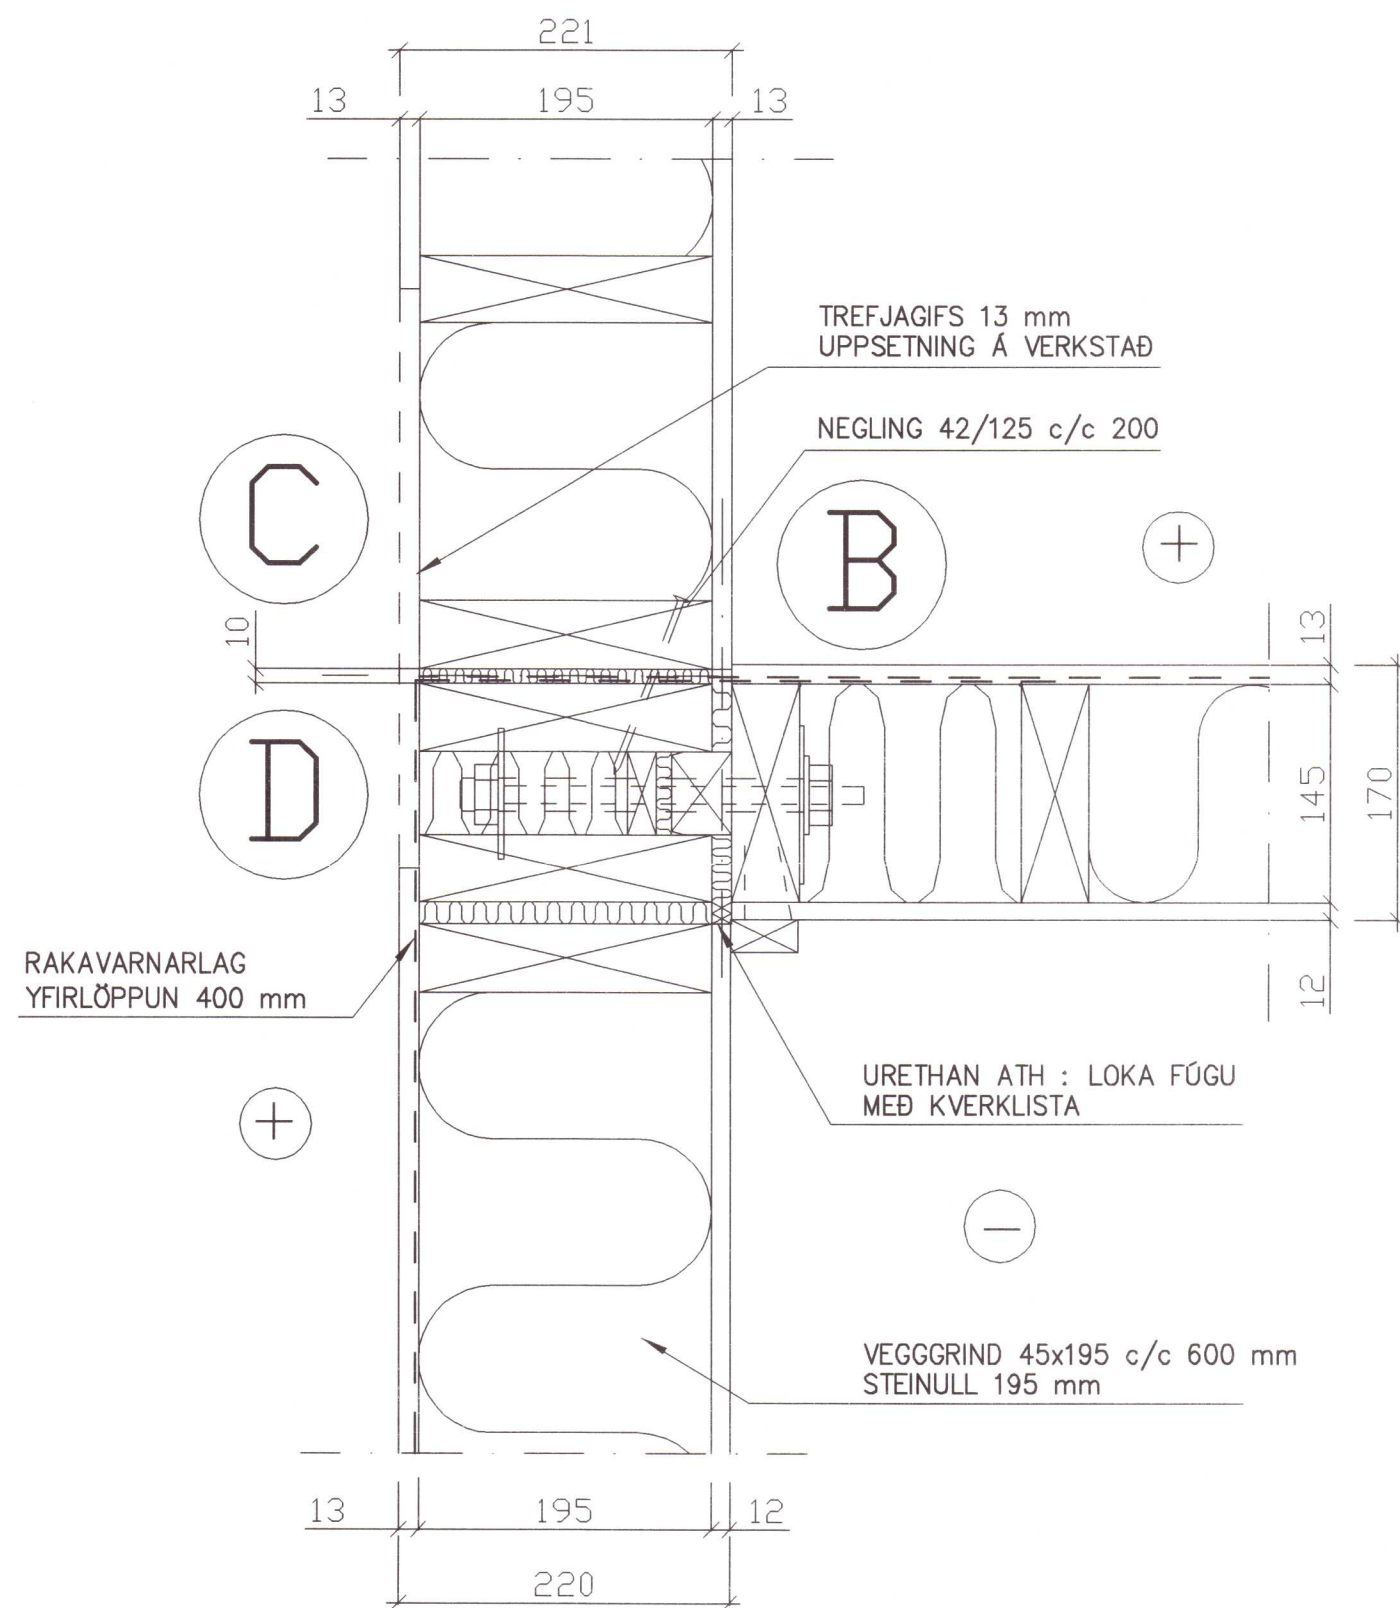

ÚTVEGGUR 1:5
SAMSKEYTI B-C-D

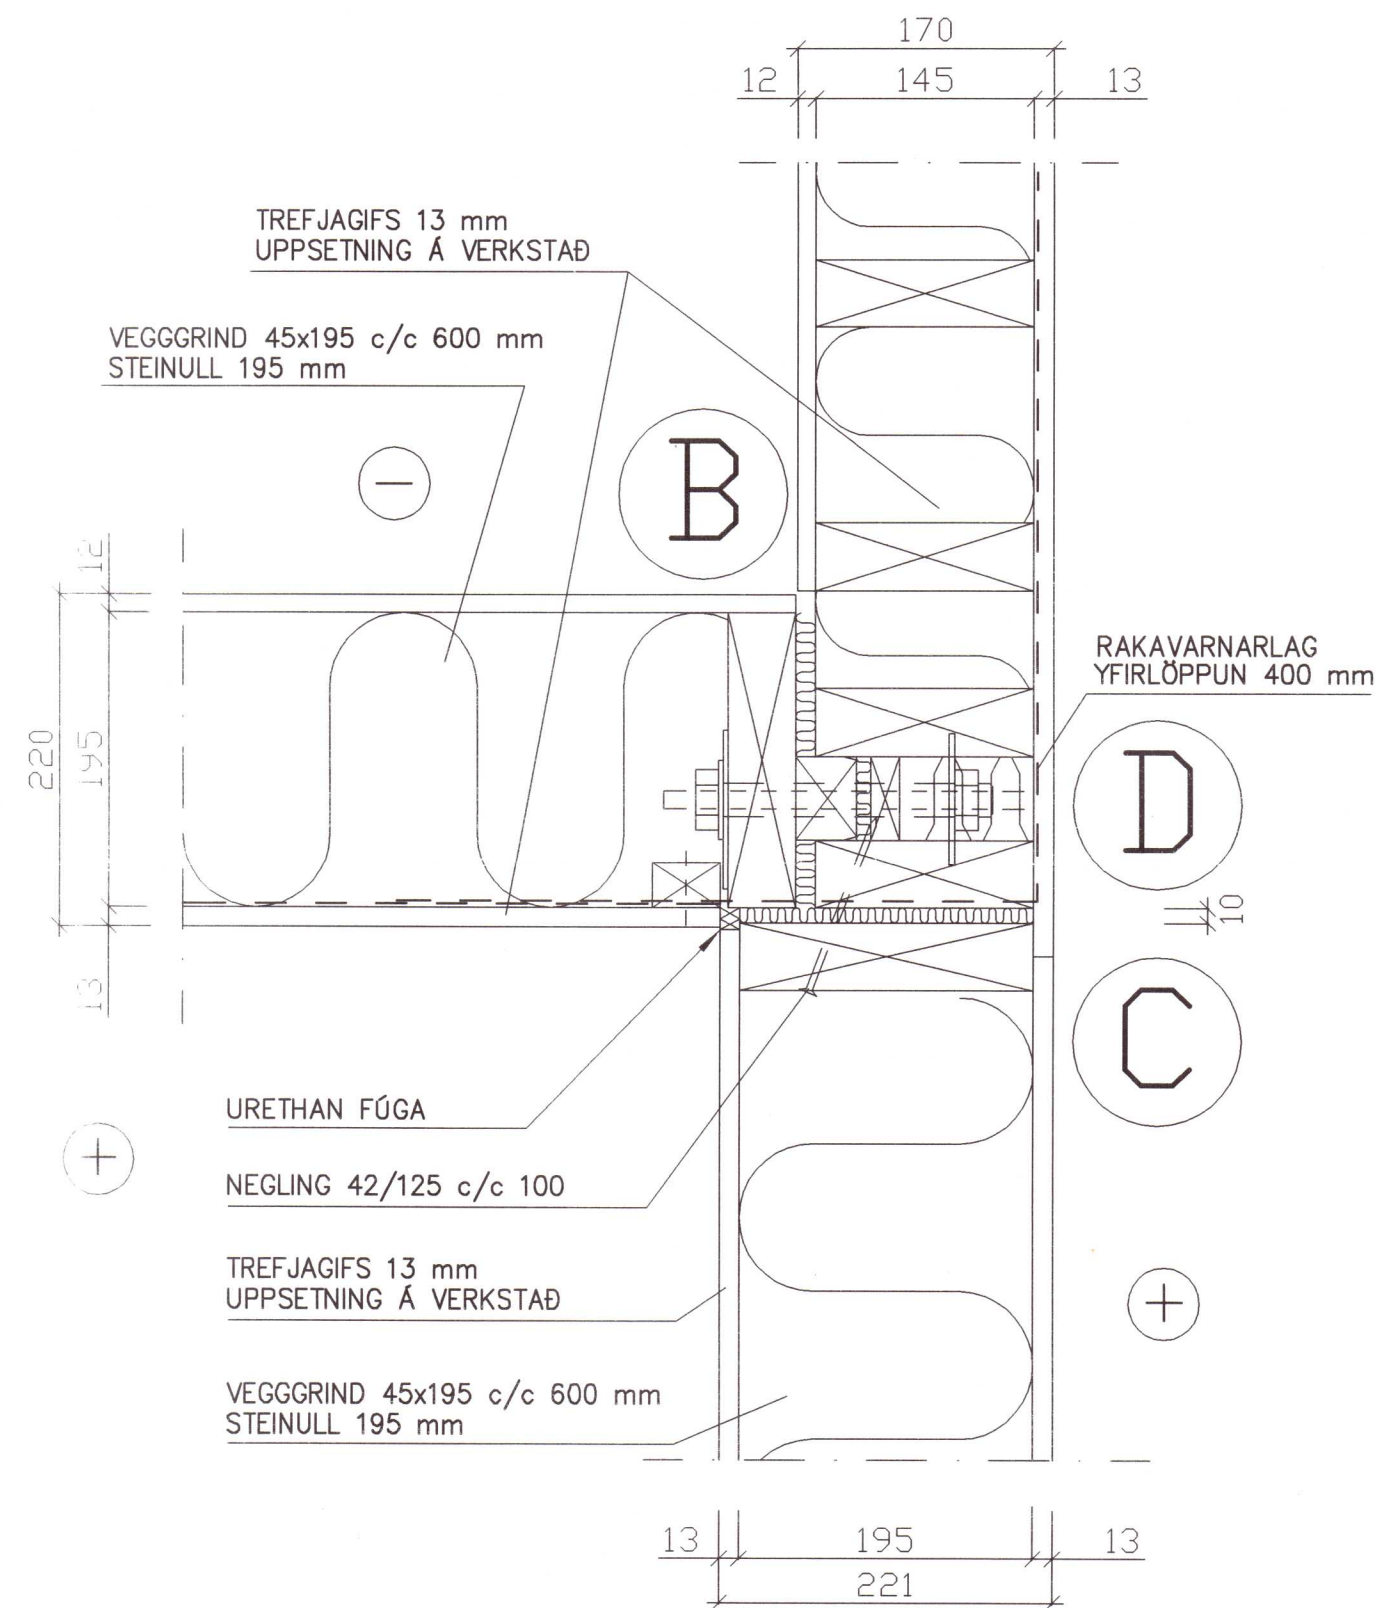

Sampykkt *6-6-06*
Guðni Jónsson
Byggingafulltrúi
Flóahrepps

NR.	DAGS.	BREYTING

SKÝRINGAR

8/8 '06
SÆMUNDUR EIRIKSSON 261249-2949

BRANDSHÚS 1
GAULVERJABEJARHREPPUR
801 SELFOSS

KLÖPP
KLÖPP ARKITEKTAR-VERKFRÆÐINGAR EHF
NETHYL 2E, PÓSTHÓLF 10050, 130 REYKJAVÍK
SÍMI 577 2277, 699 7747 - klopp@simnet.is

HEITI TEIKN.	BURDARÞÓL	SAMSETNING VEGGEININGA
MÆLIKVARDI	1:5	DAGS. JÚLÍ 2006
TEIKNING	B 009	VERK V 05-321
BREYTING		YFIRFARID S.E.