

**KRAFTSPERRUR R1+R1-1 15 stk**

B1	42x98	C30
B2	42x98	C30
T1	42x148	C30
T2	42x123	C40
W1	42x73	C20
W2	42x123	C30
W3	42x98	C30
W4	42x73	C24
W5	42x73	C24
W6	42x98	C30

NR.	DAGS.	BREYTING

SKÝRINGAR


SKÝRINGAR SJÁ TEIKNINGU B001

121x200

STÆRD Á NAGLAPLÖTUM

65 42x98 C24

NÚMÉR Á STAF/STOD Í SPERRU, TIMBURSTÆRD Í mm OG STYRKEIKAFLOKKUR TIMBURS

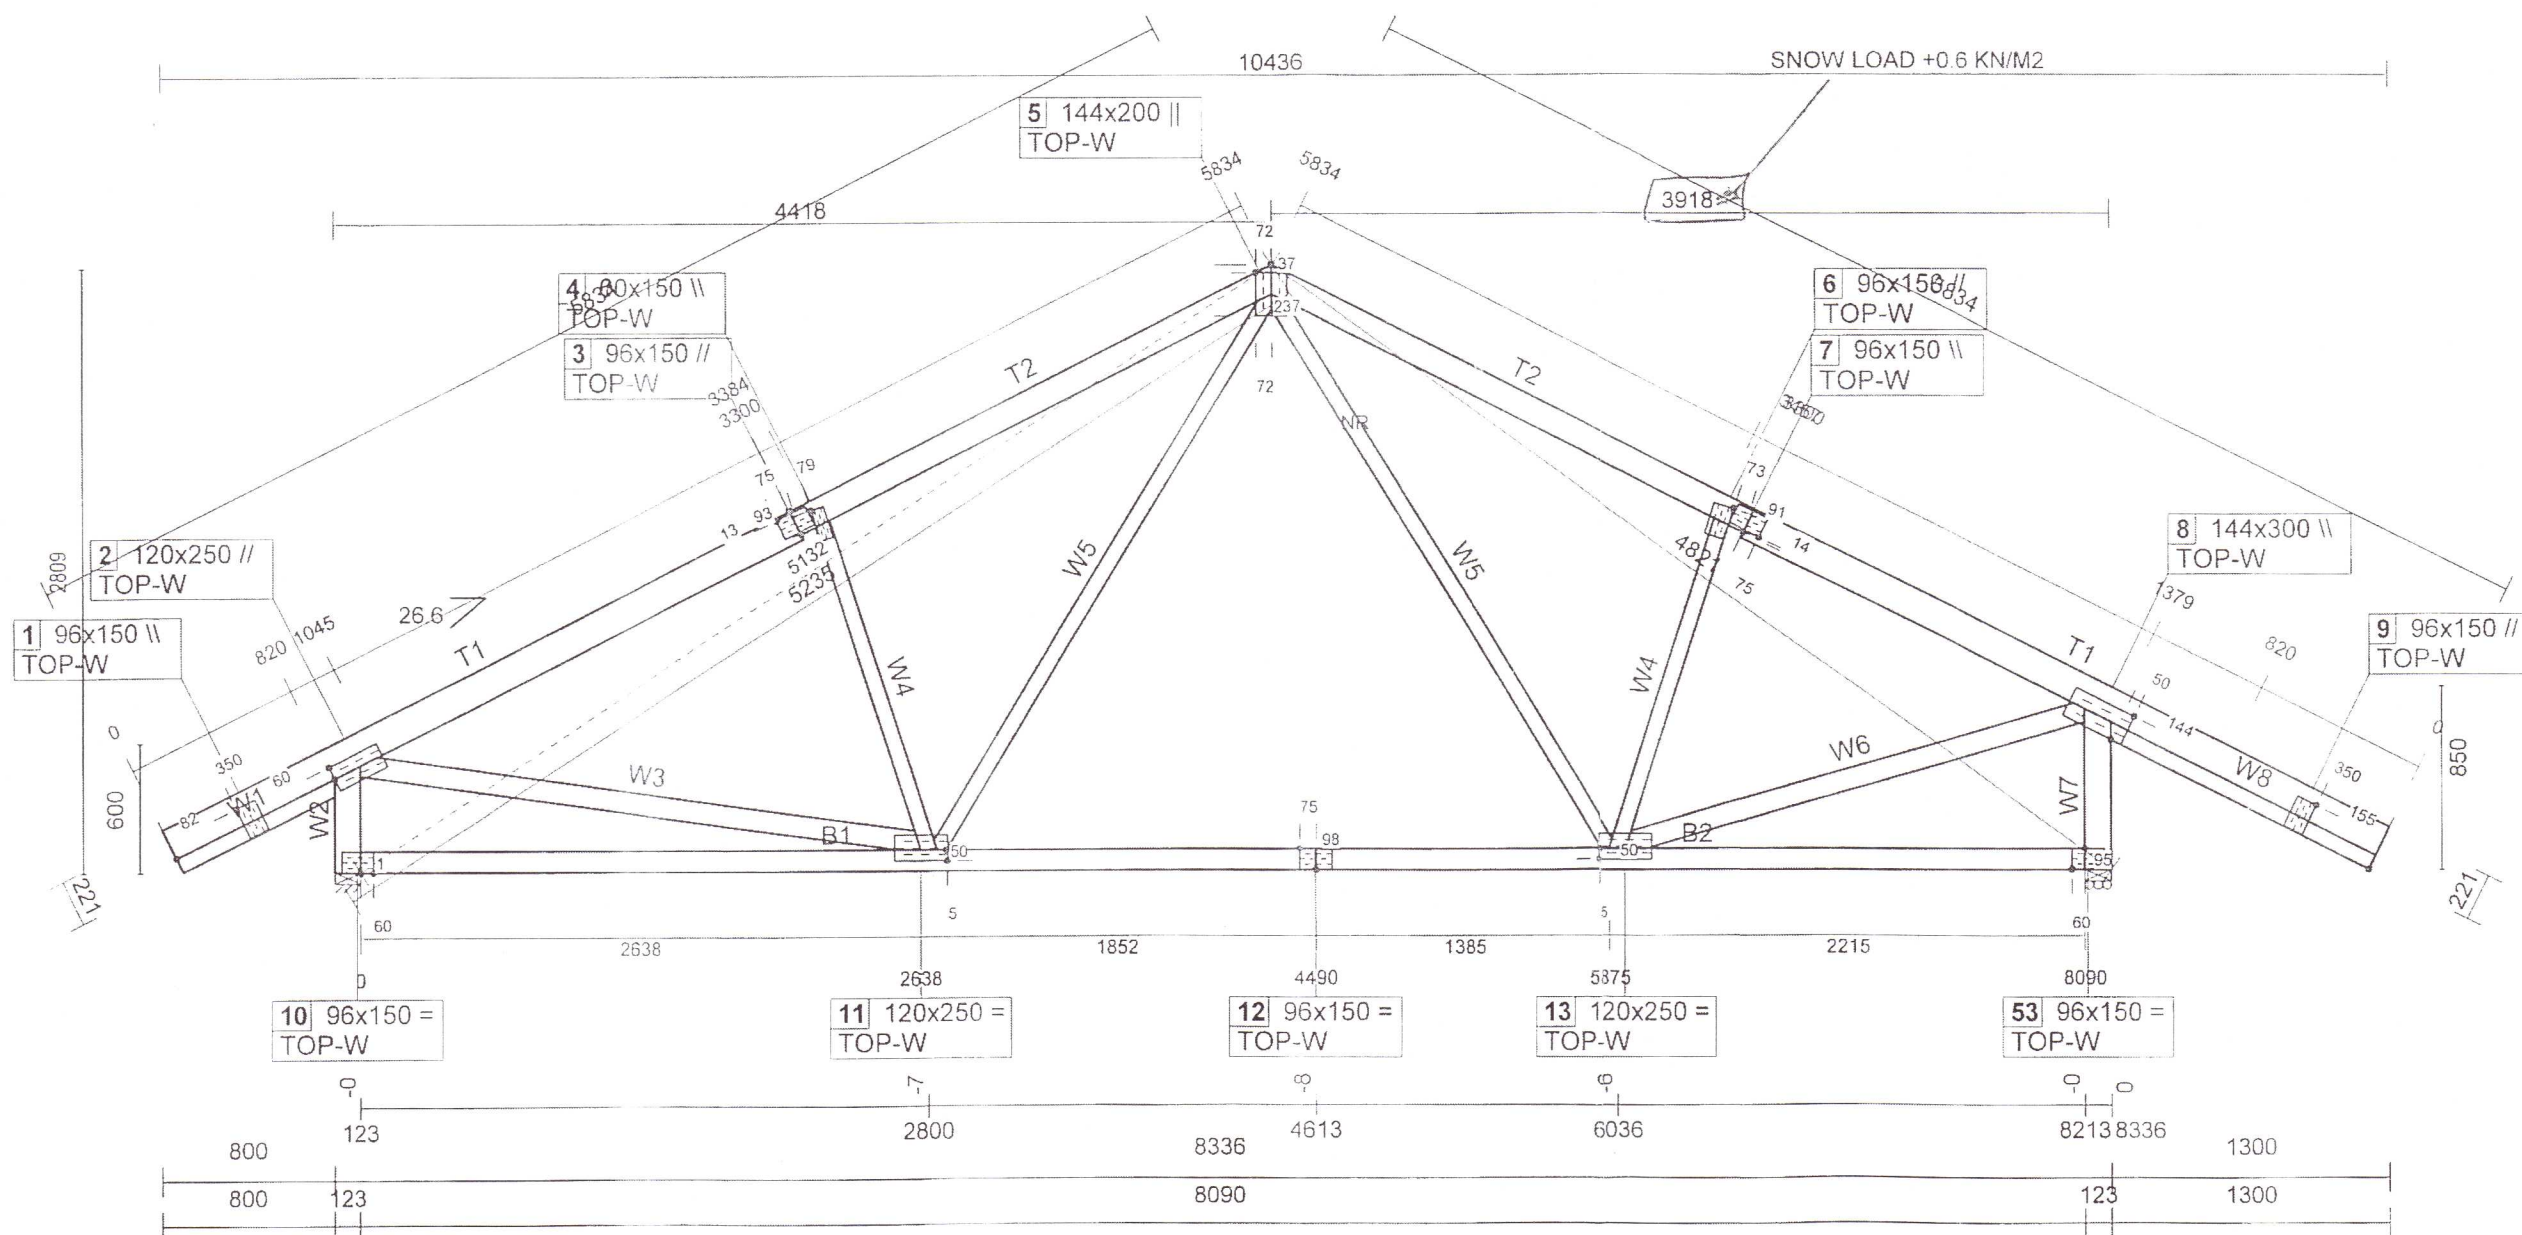

**KRAFTSPERRUR R2 4 stk**

B1	42x98	C30
B2	42x98	C30
T1	42x148	C30
T2	42x123	C40
W1	42x73	C24
W2	42x123	C30
W3	42x98	C30
W4	42x73	C24
W5	42x73	C24
W6	42x98	C30
W7	42x123	C30
W8	42x73	C24

8/8'06

SÆMUNDUR EIRIKSSON 261249-2949

BRANDSHÚS 1

GAULVERJABÆJARHREPPUR

801 SELFOSS

**KLÖPP**

KLÖPP ARKITEKTAR-VERKFRÆDINGAR EHF

NETHYL 2E, PÓSTHÓLF 10050, 130 REYKJAVÍK

SÍMI 577 2277, 699 7747 - klopp@simnet.is

HEITI TEIKN.	BURDARÞÓL
	KRAFTSPERRUR
MÆLIKVARDI	1:50
DAGS.	JÚLÍ 2006
TEIKNING	B 011
VERK	V 05-321
BREYTING	YFIRFARID S.E.